
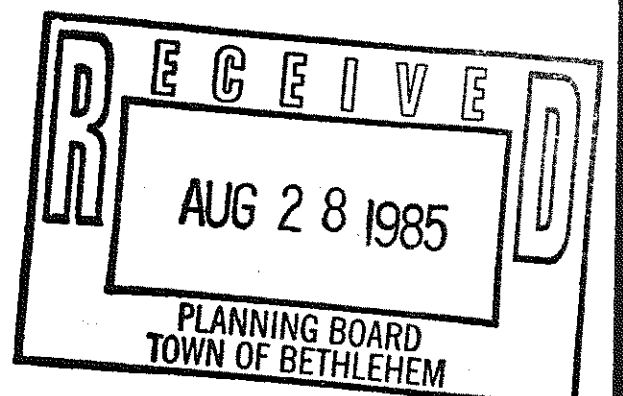


REVISIONS		
NO.	DATE	DESCRIPTION

NOTES

SITE: AB RESIDENCE ZONE
 ALL TREES SHOWN TO BE MAINTAINED
 FOUNDATION YEW'S SHOWN SPACED 5' ON CENTER
 UTILITIES:
 GAS (FUSED) AND ELECTRIC SERVICE TO BE DESIGNED BY POWER CORPORATION.
 228.7' - EXISTING ELEVATIONS
 232.5' - PROPOSED GRADE

F-21
 e

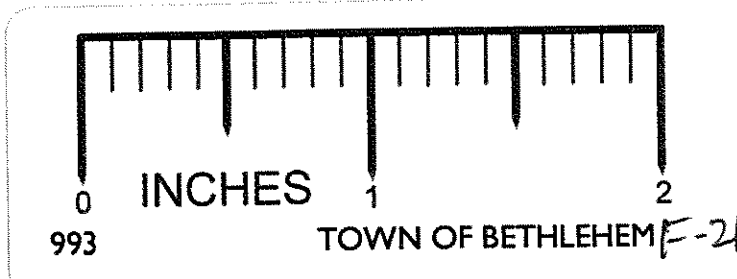

PROPOSED SITE PLAN "CHERRYWOOD" PROPERTY OF FRANZ K. AND FRANCES ZWICKLBAUER DELMAR




TOWN: BETHLEHEM COUNTY: ALBANY
 STATE: NEW YORK DATE: AUGUST 27 1985
 SCALE: 1" = 40' REVISION NO:



OWNERS ADDRESS
 FRENCHS MILL ROAD
 RFD 2 BOX 283
 ALTAMONT, N.Y. 12009

Map Prepared by
 EDWARD W. BOUTELLE & SON
 Civil Engineers & Surveyors
 Delmar, New York

SHEET FILE
 OF NO:

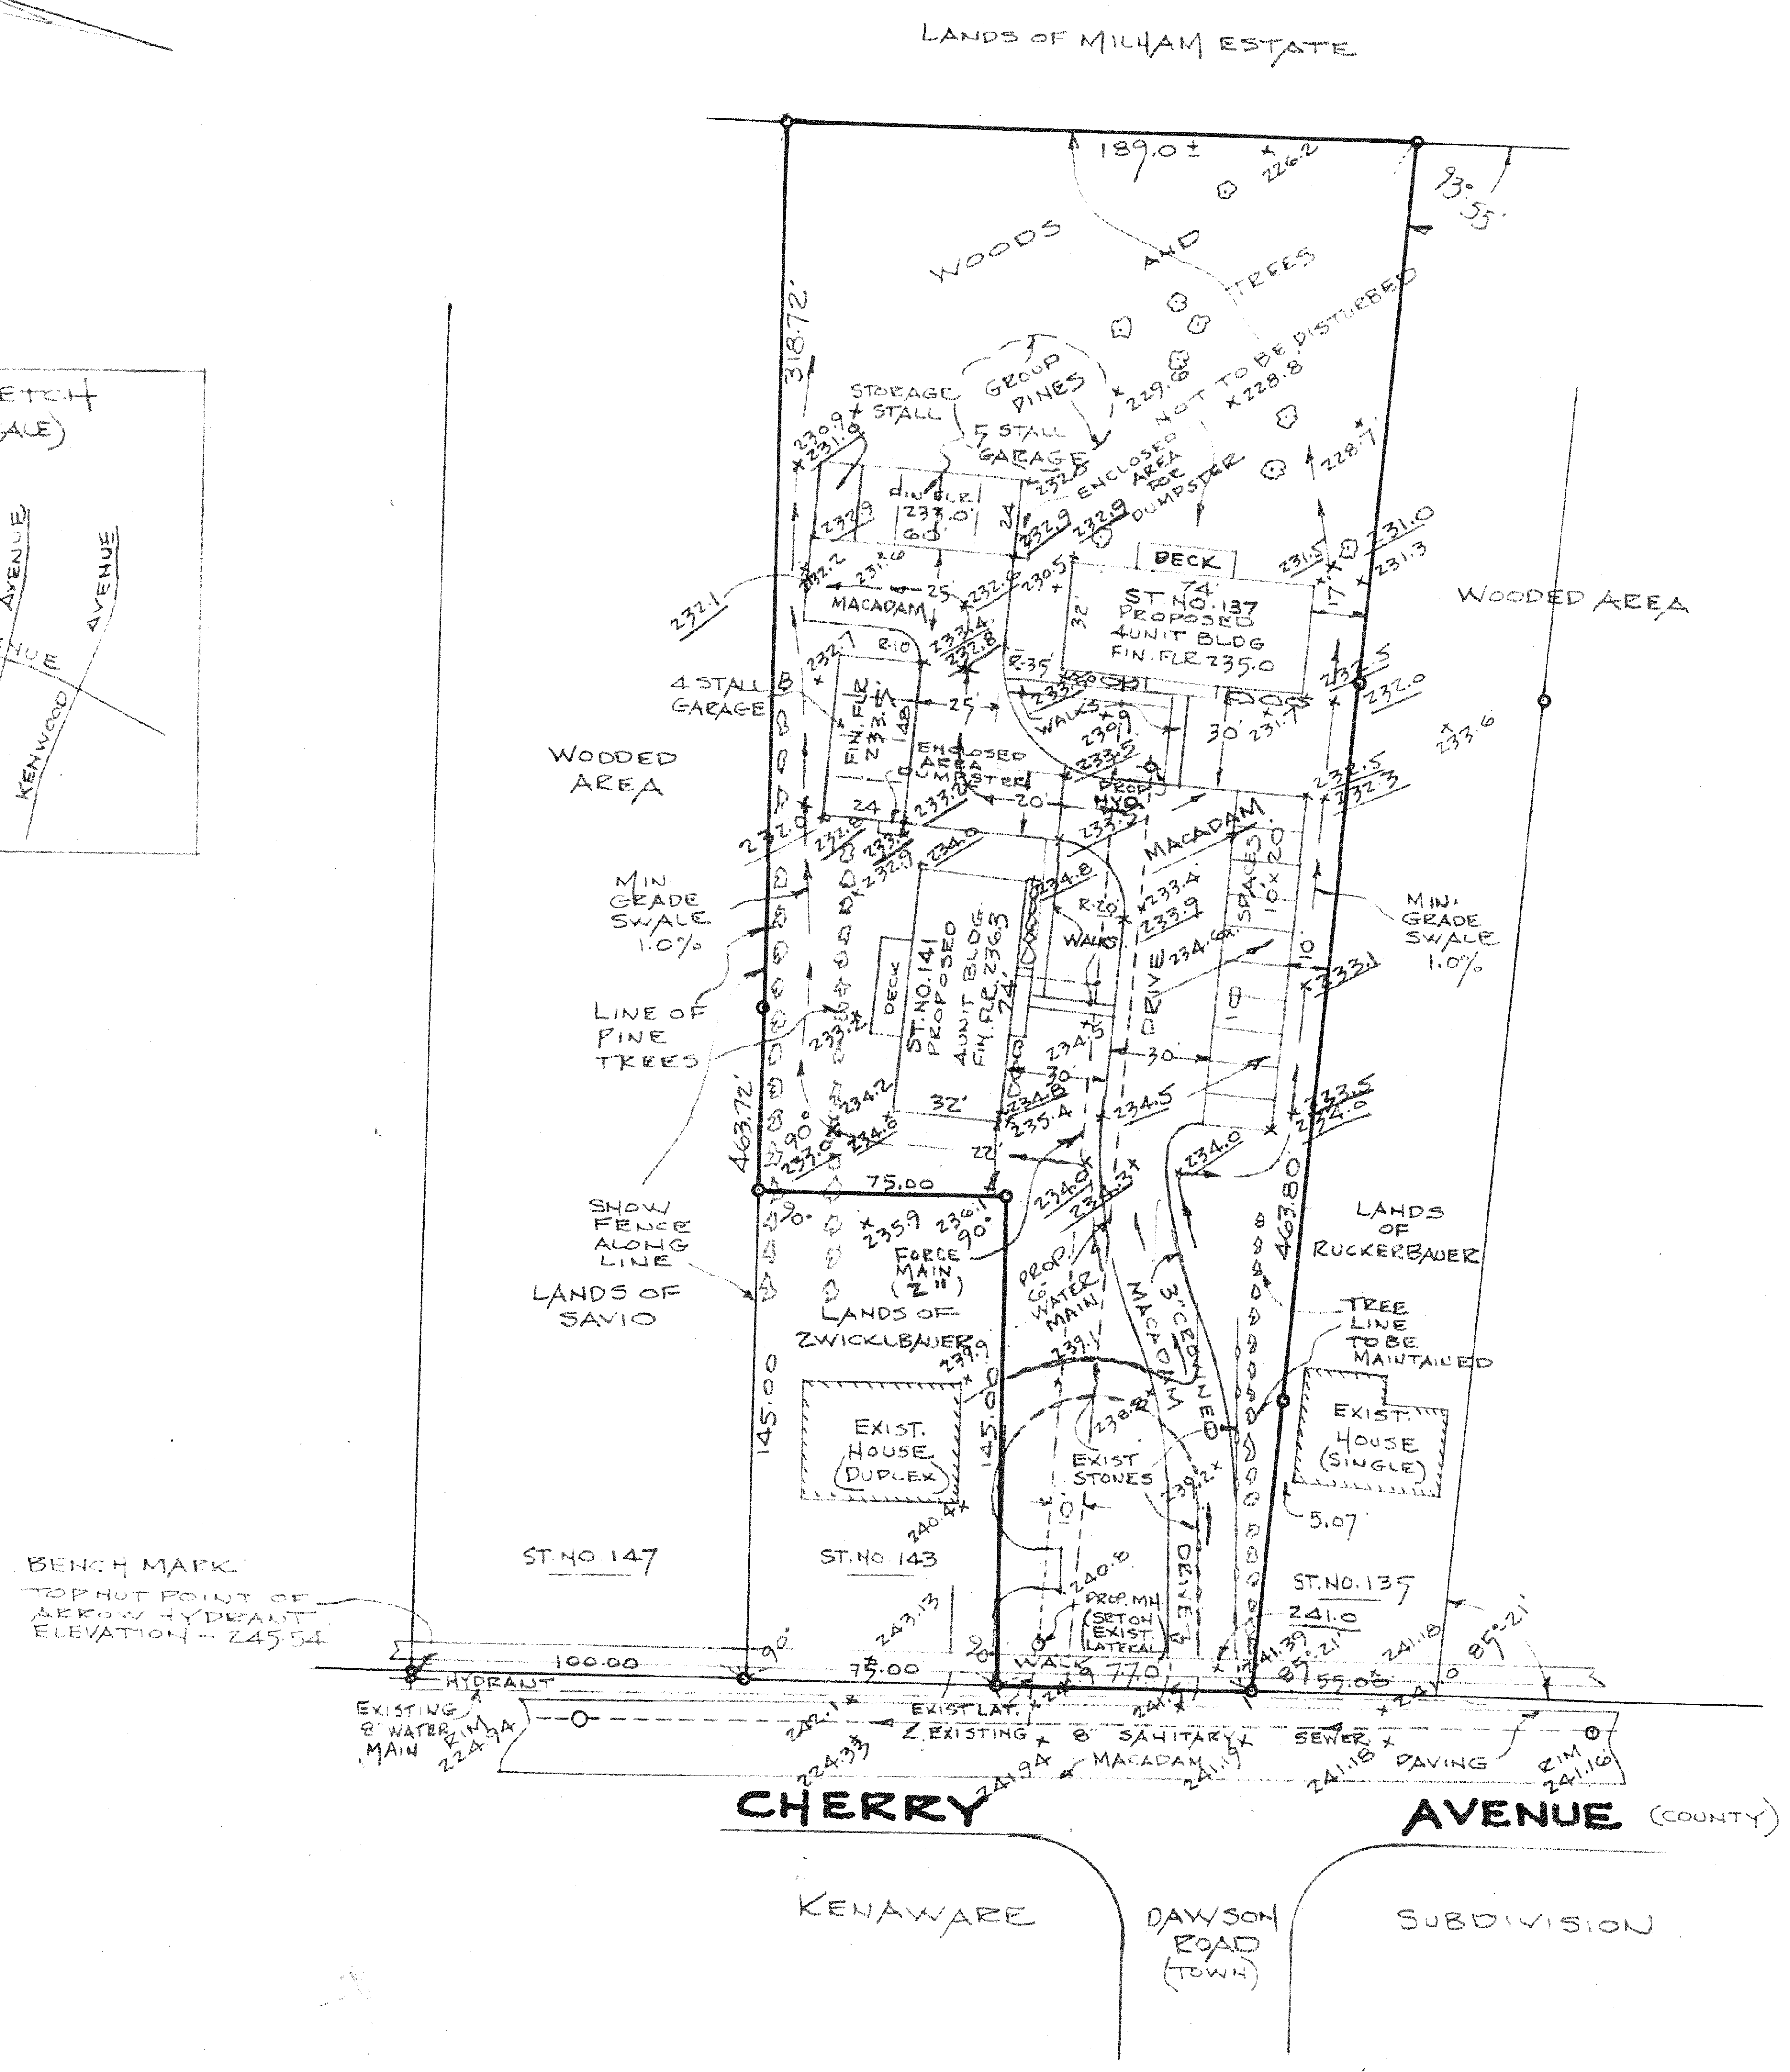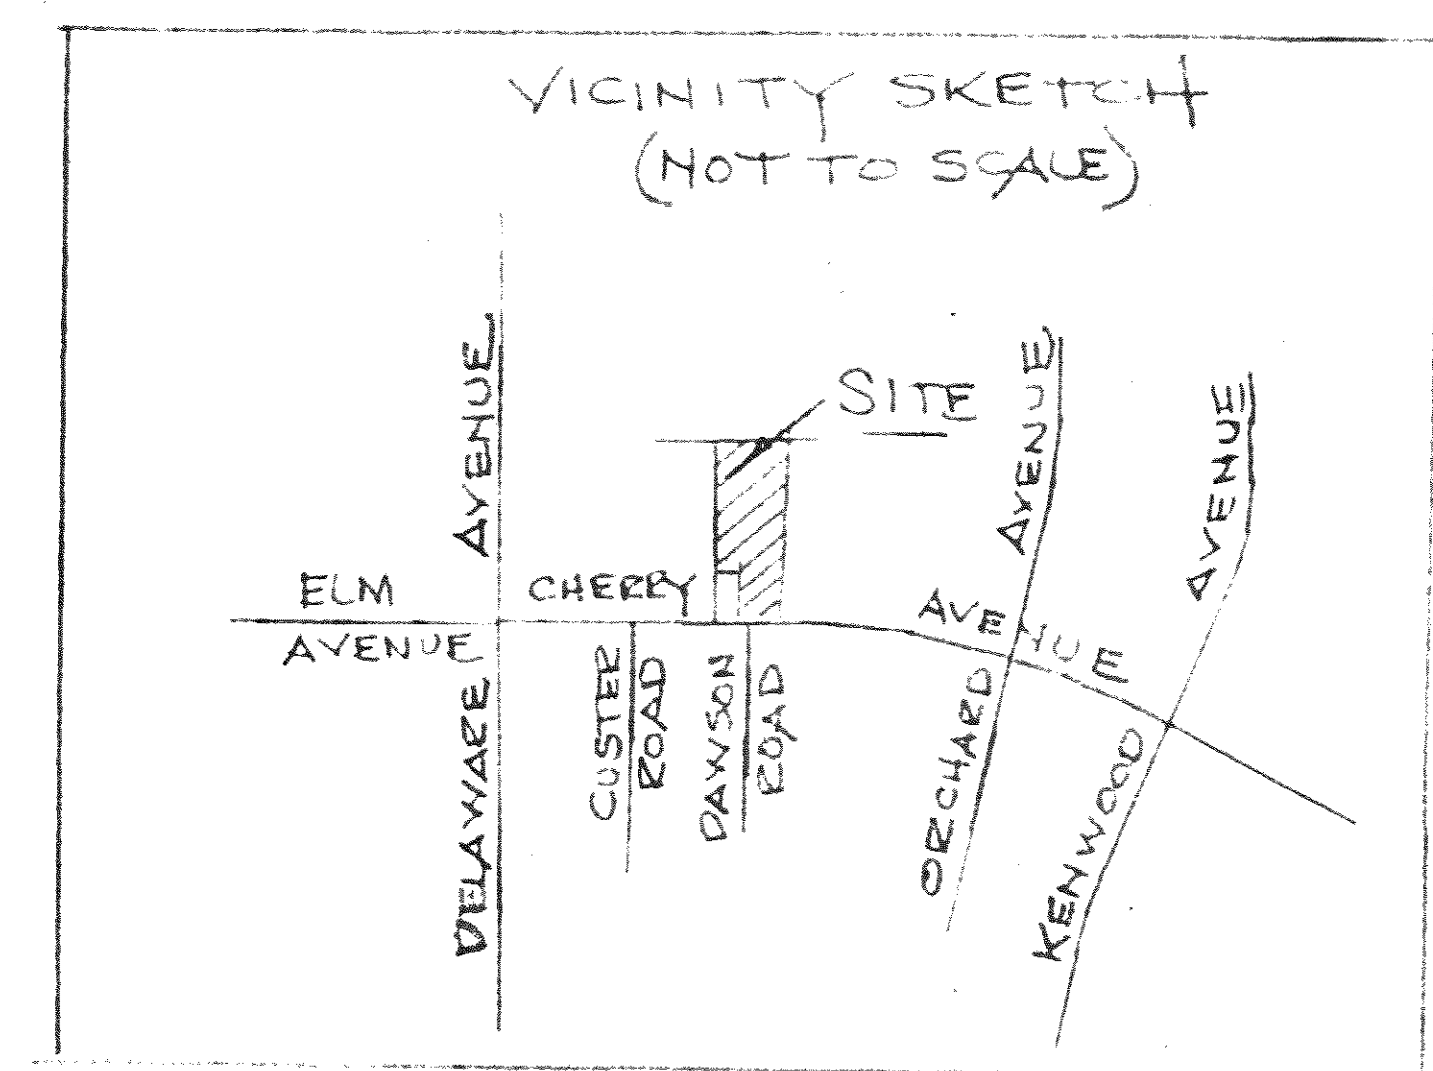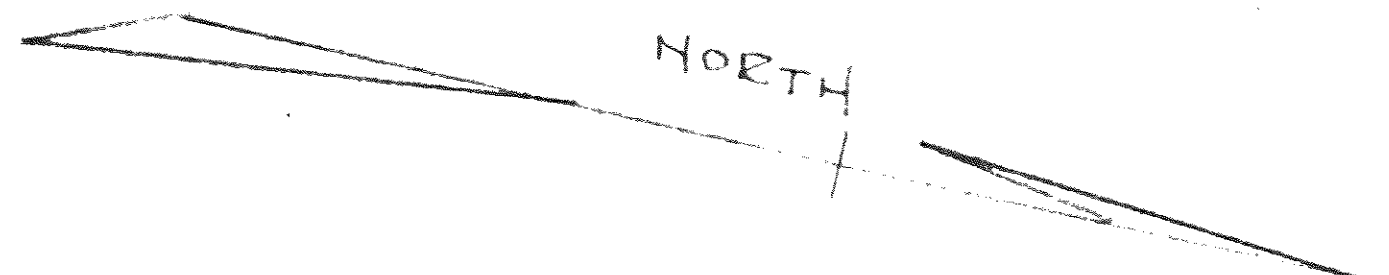

ZWICKLBAUER - SITE PLAN