




SITE PLAN - BENDER LANE - KLETSY - EXIST 4 UNIT

NOTES

1) Property shown is presently owned by Kletsy Building Corp.

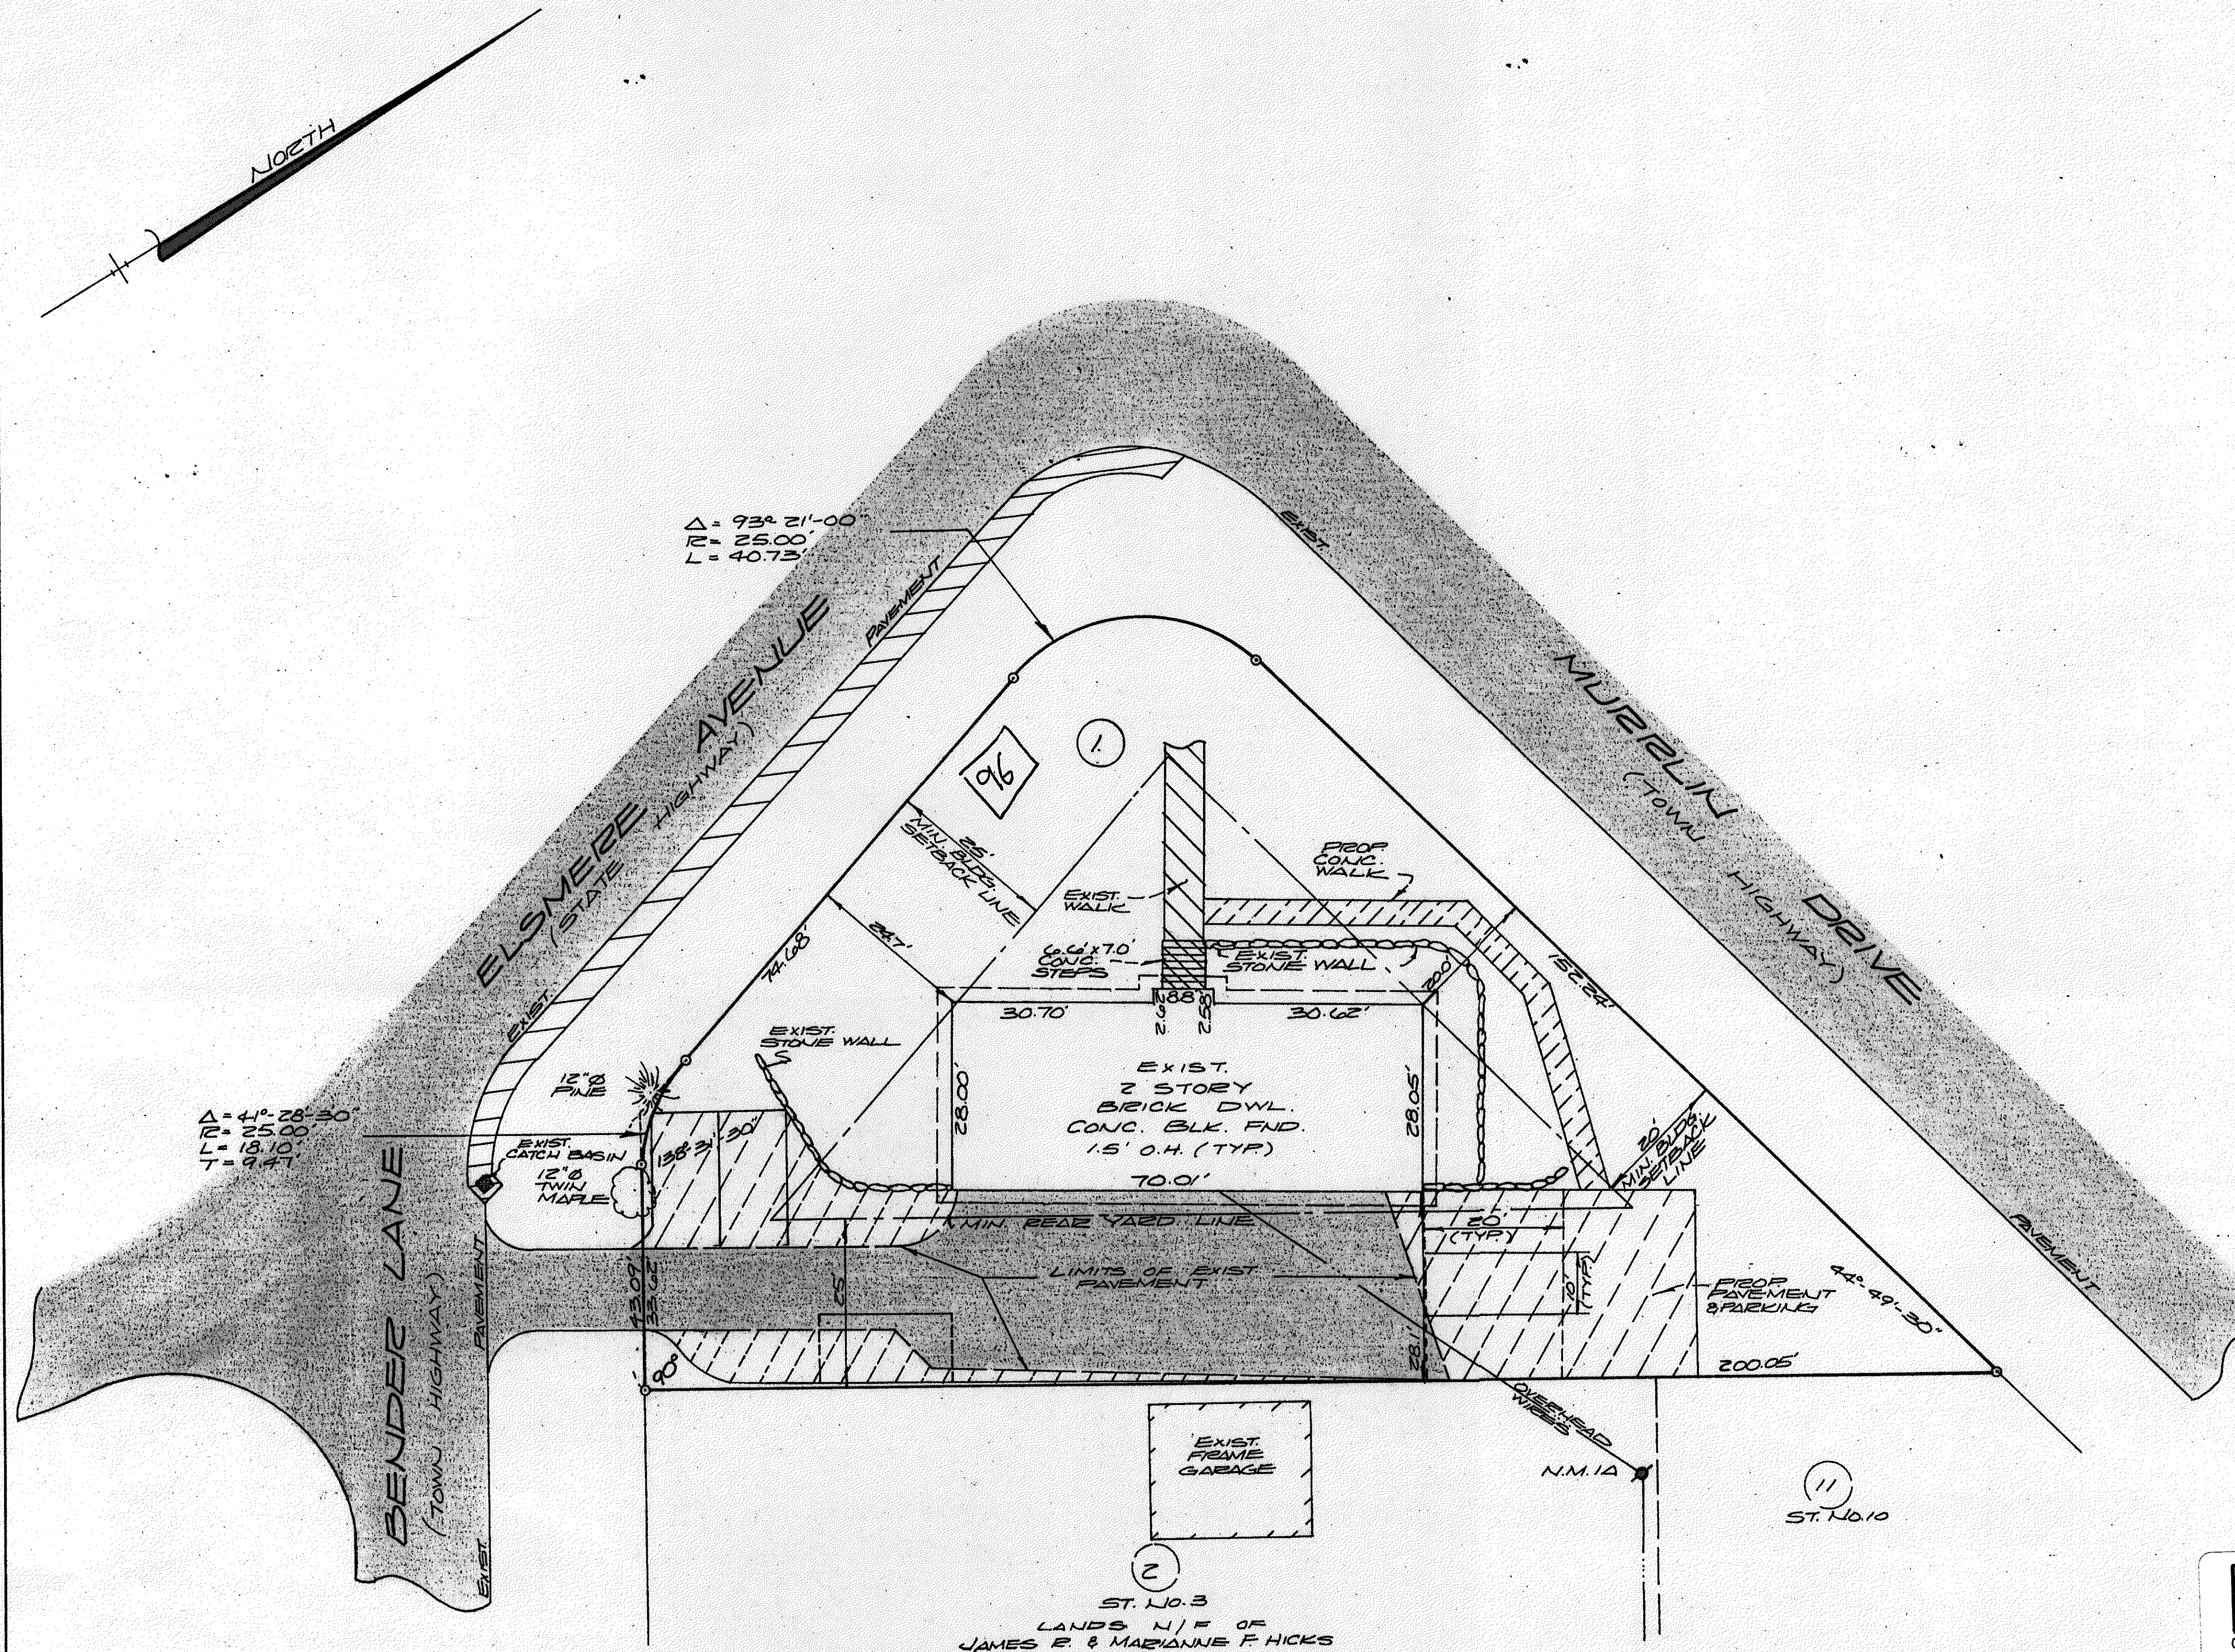

F-22
E

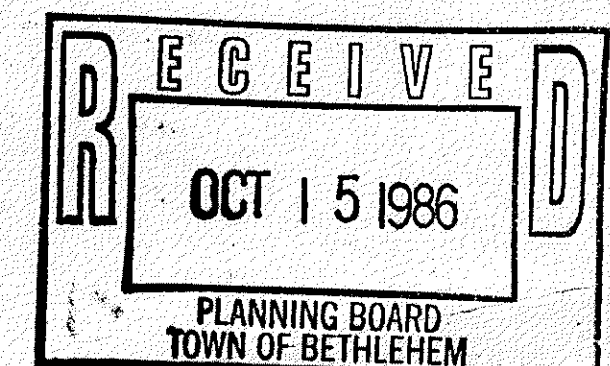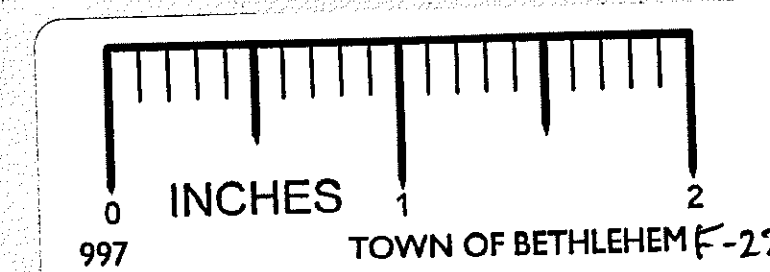

ELSMERE
#96
MURRLIN DRIVE AND ELSMERE AVENUE
TOWN OF BETHLEHEM

COUNTY: ALBANY STATE: NEW YORK
SCALE: 1" = 20' DATE: OCTOBER 9, 1986

MAP PREPARED BY:

PAUL E. HITE
LICENSED LAND SURVEYOR
DELMAR, NEW YORK

