
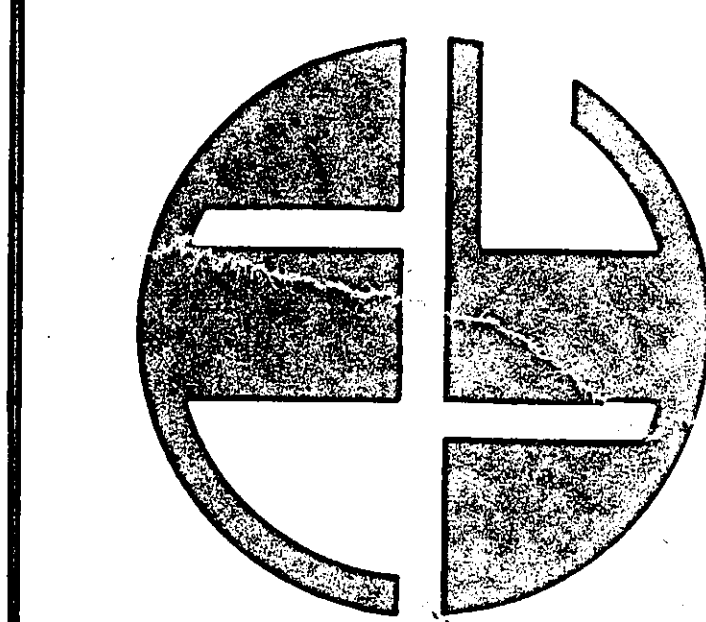


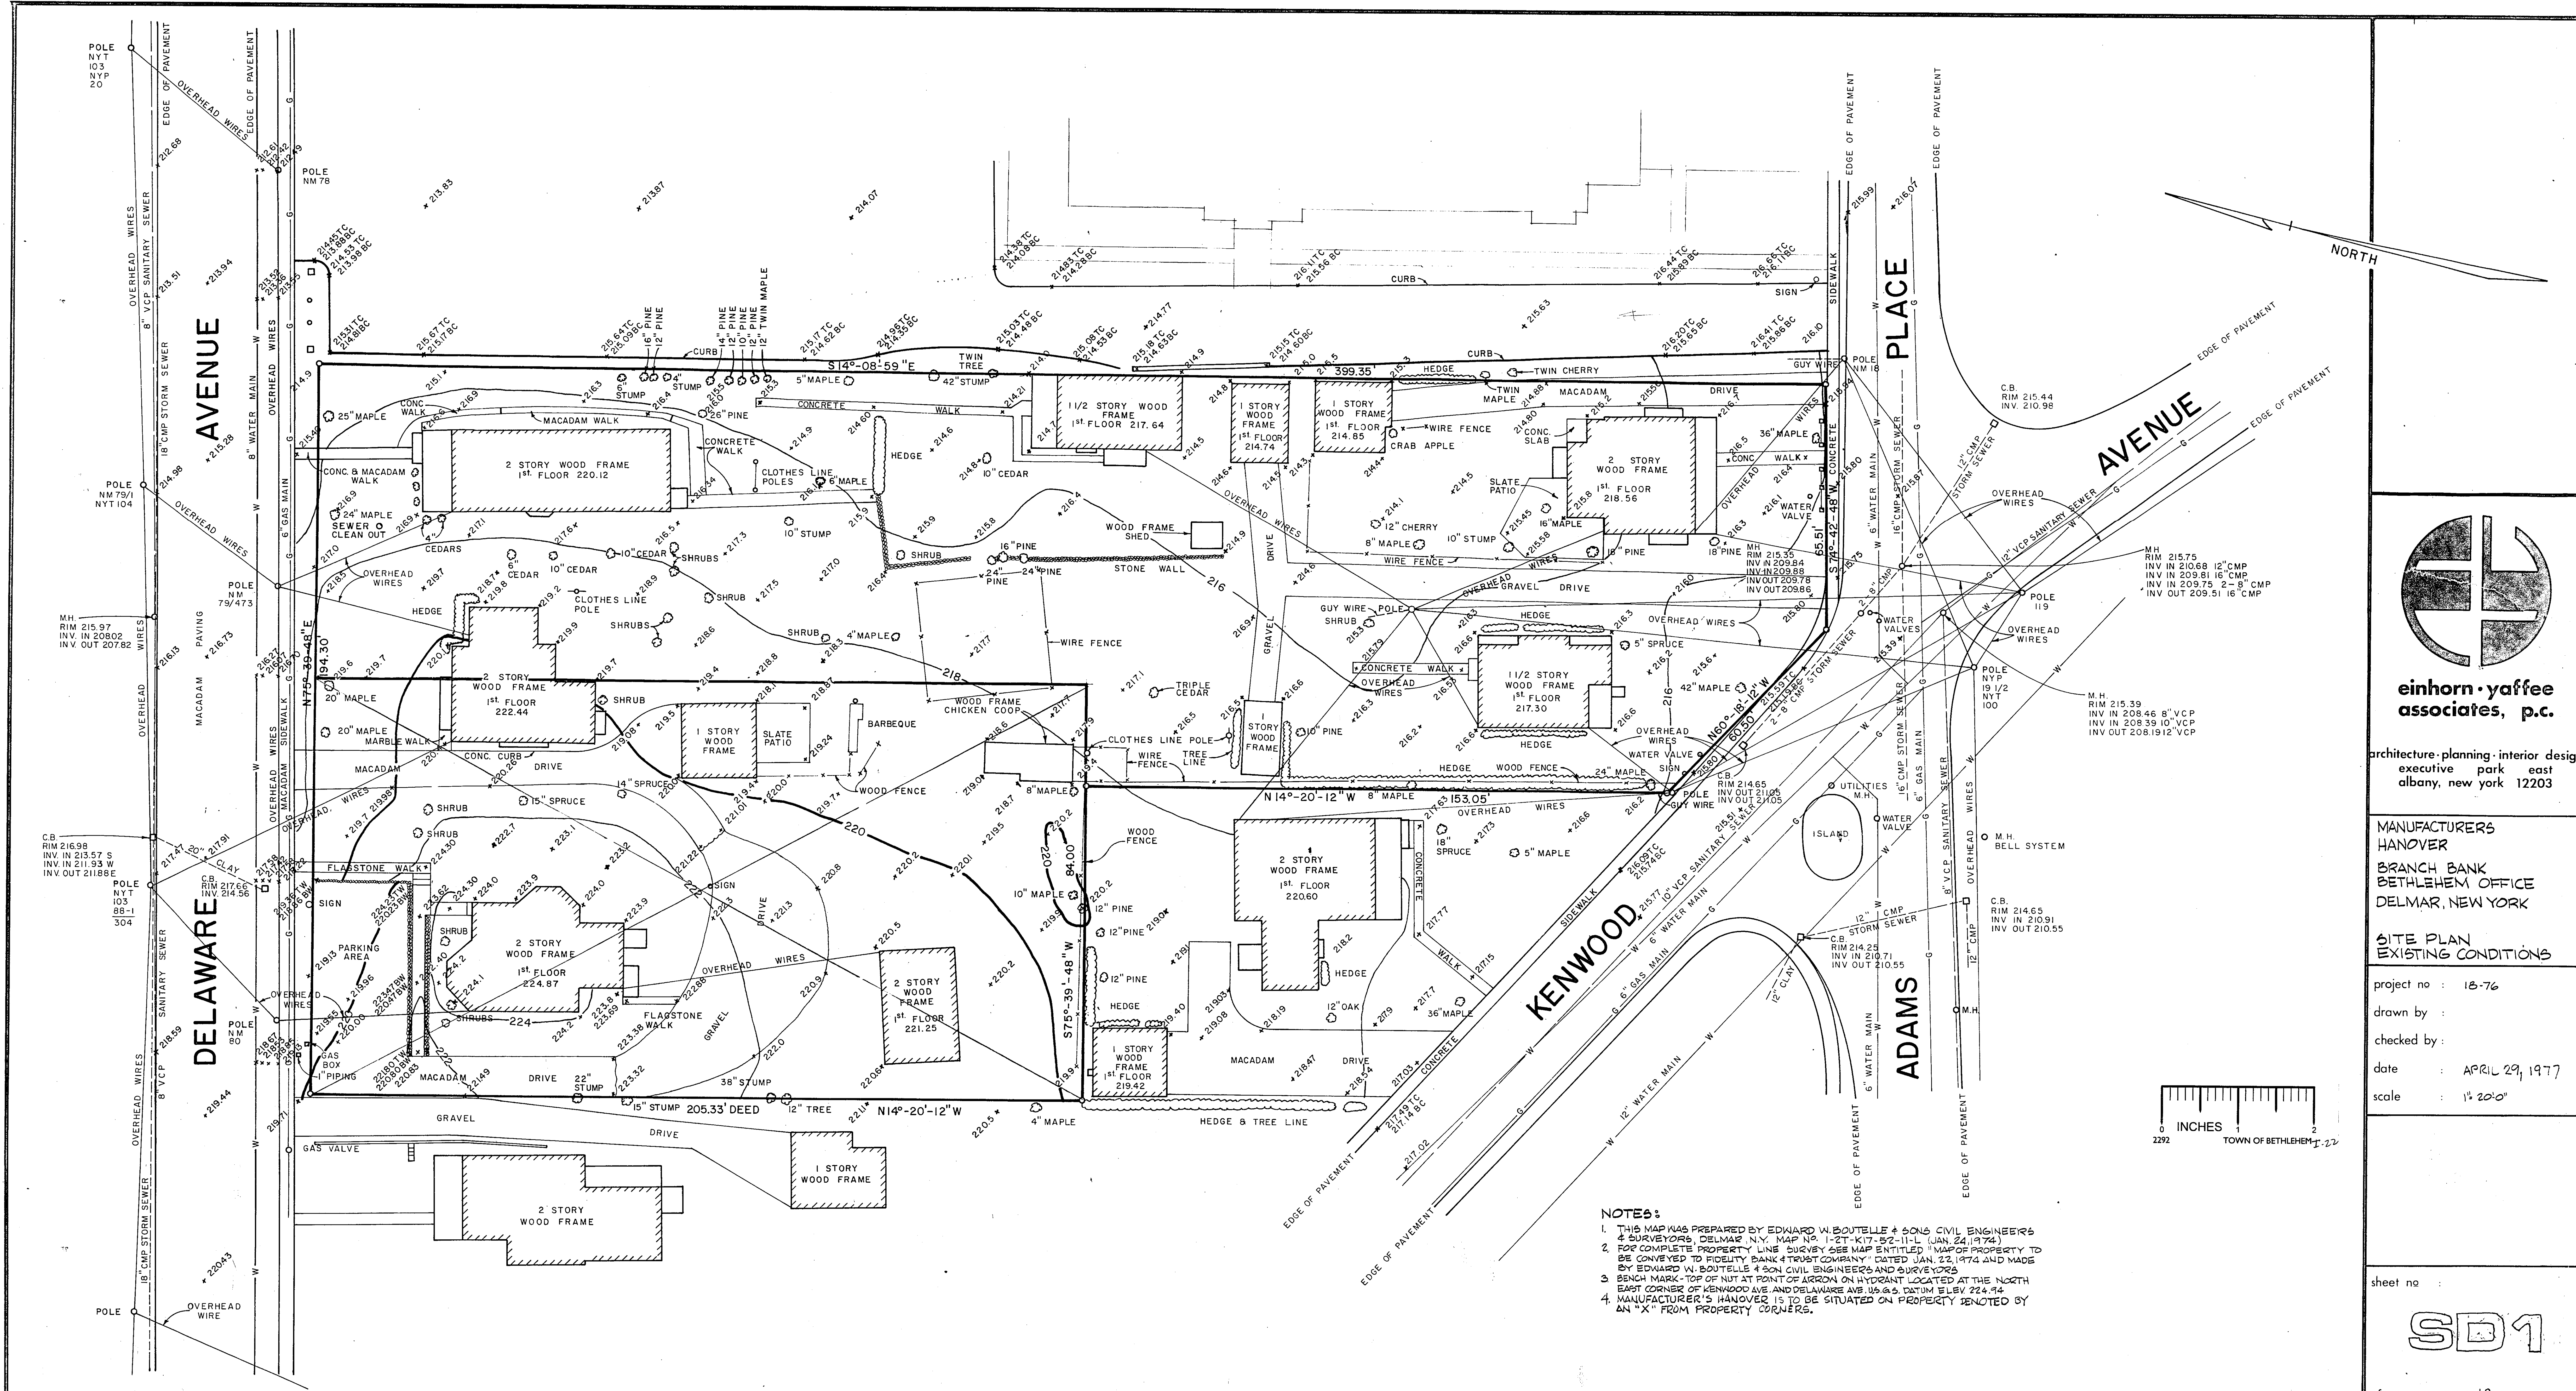

einhorn yaffee
associates, p.c.

architecture · planning · interior design
executive park east
albany, new york 12203

MANUFACTURERS
HANOVER
BRANCH BANK
BETHLEHEM OFFICE
DELMAR, NEW YORK

SITE PLAN
EXISTING CONDITIONS

project no : 18-76
drawn by :
checked by :
date : APRIL 29, 1977
scale : 1" = 20'-0"

sheet no :

SD1

of 12