


SITE PLAN
(AT FLEET MAINTENANCE GARAGE)


SCALE: 1" = 20

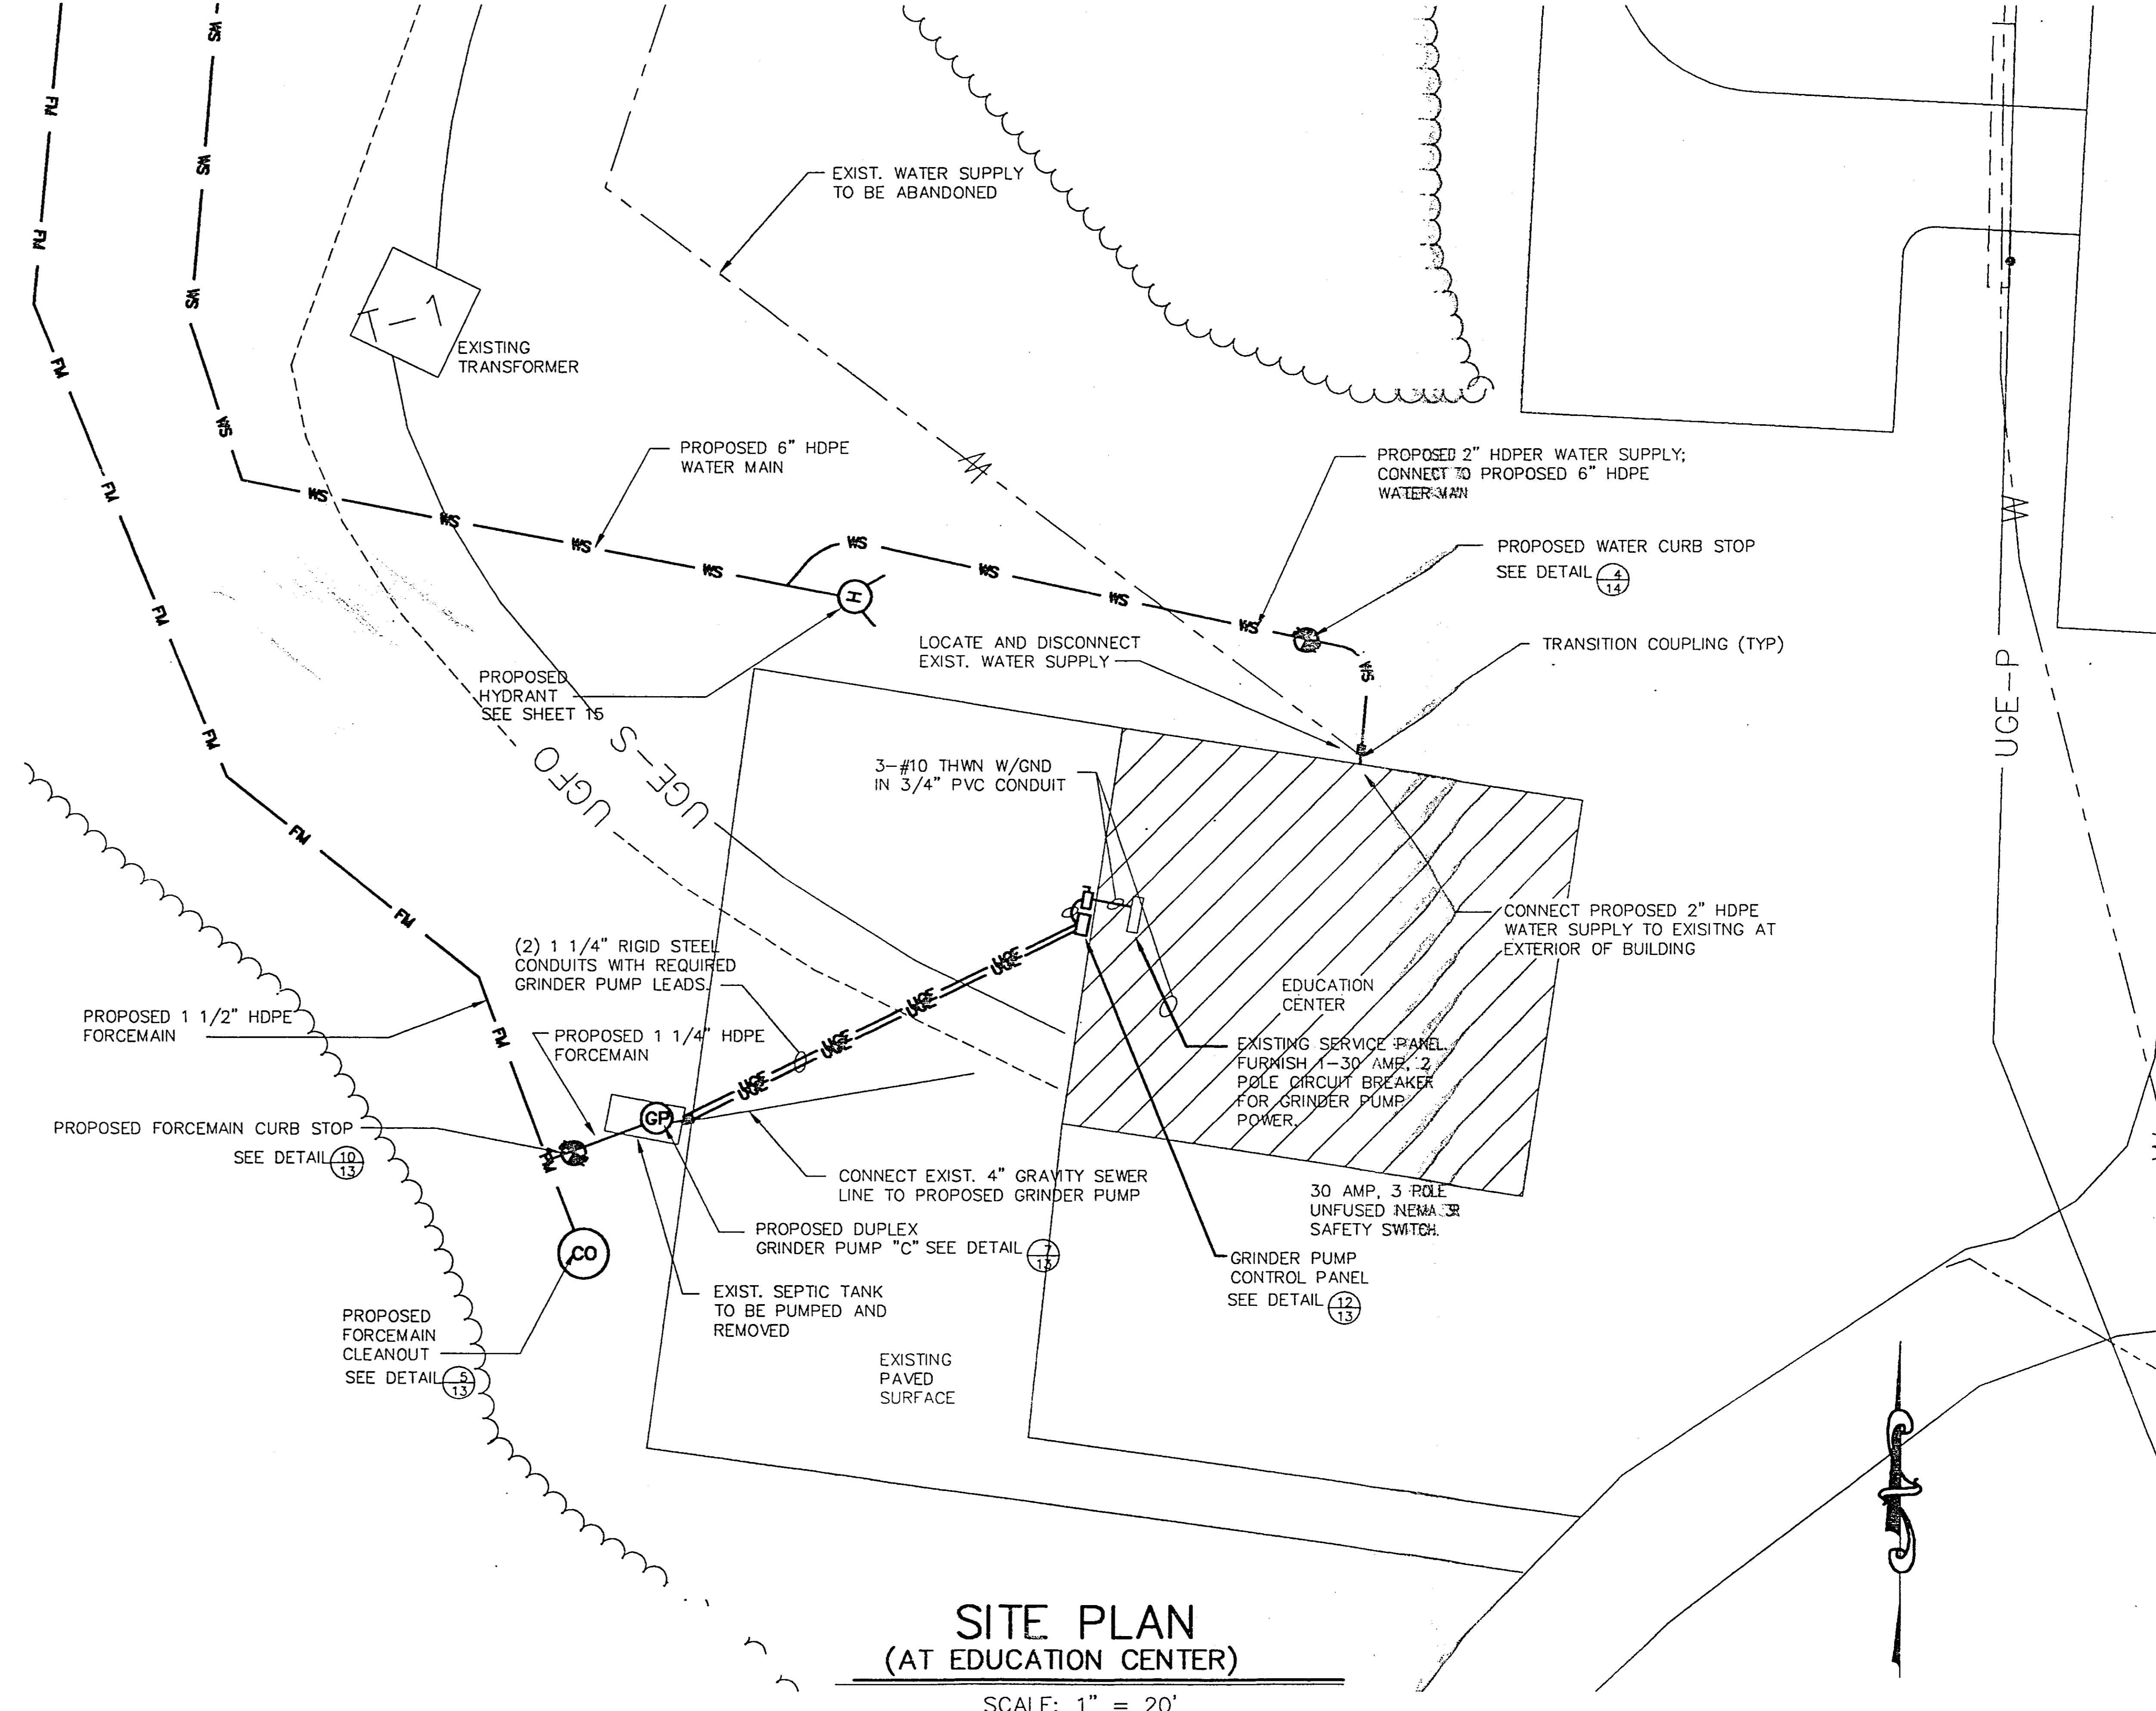

SITE PLAN


(AT EDUCATION CENTER)

SCALE: 1" = 20'

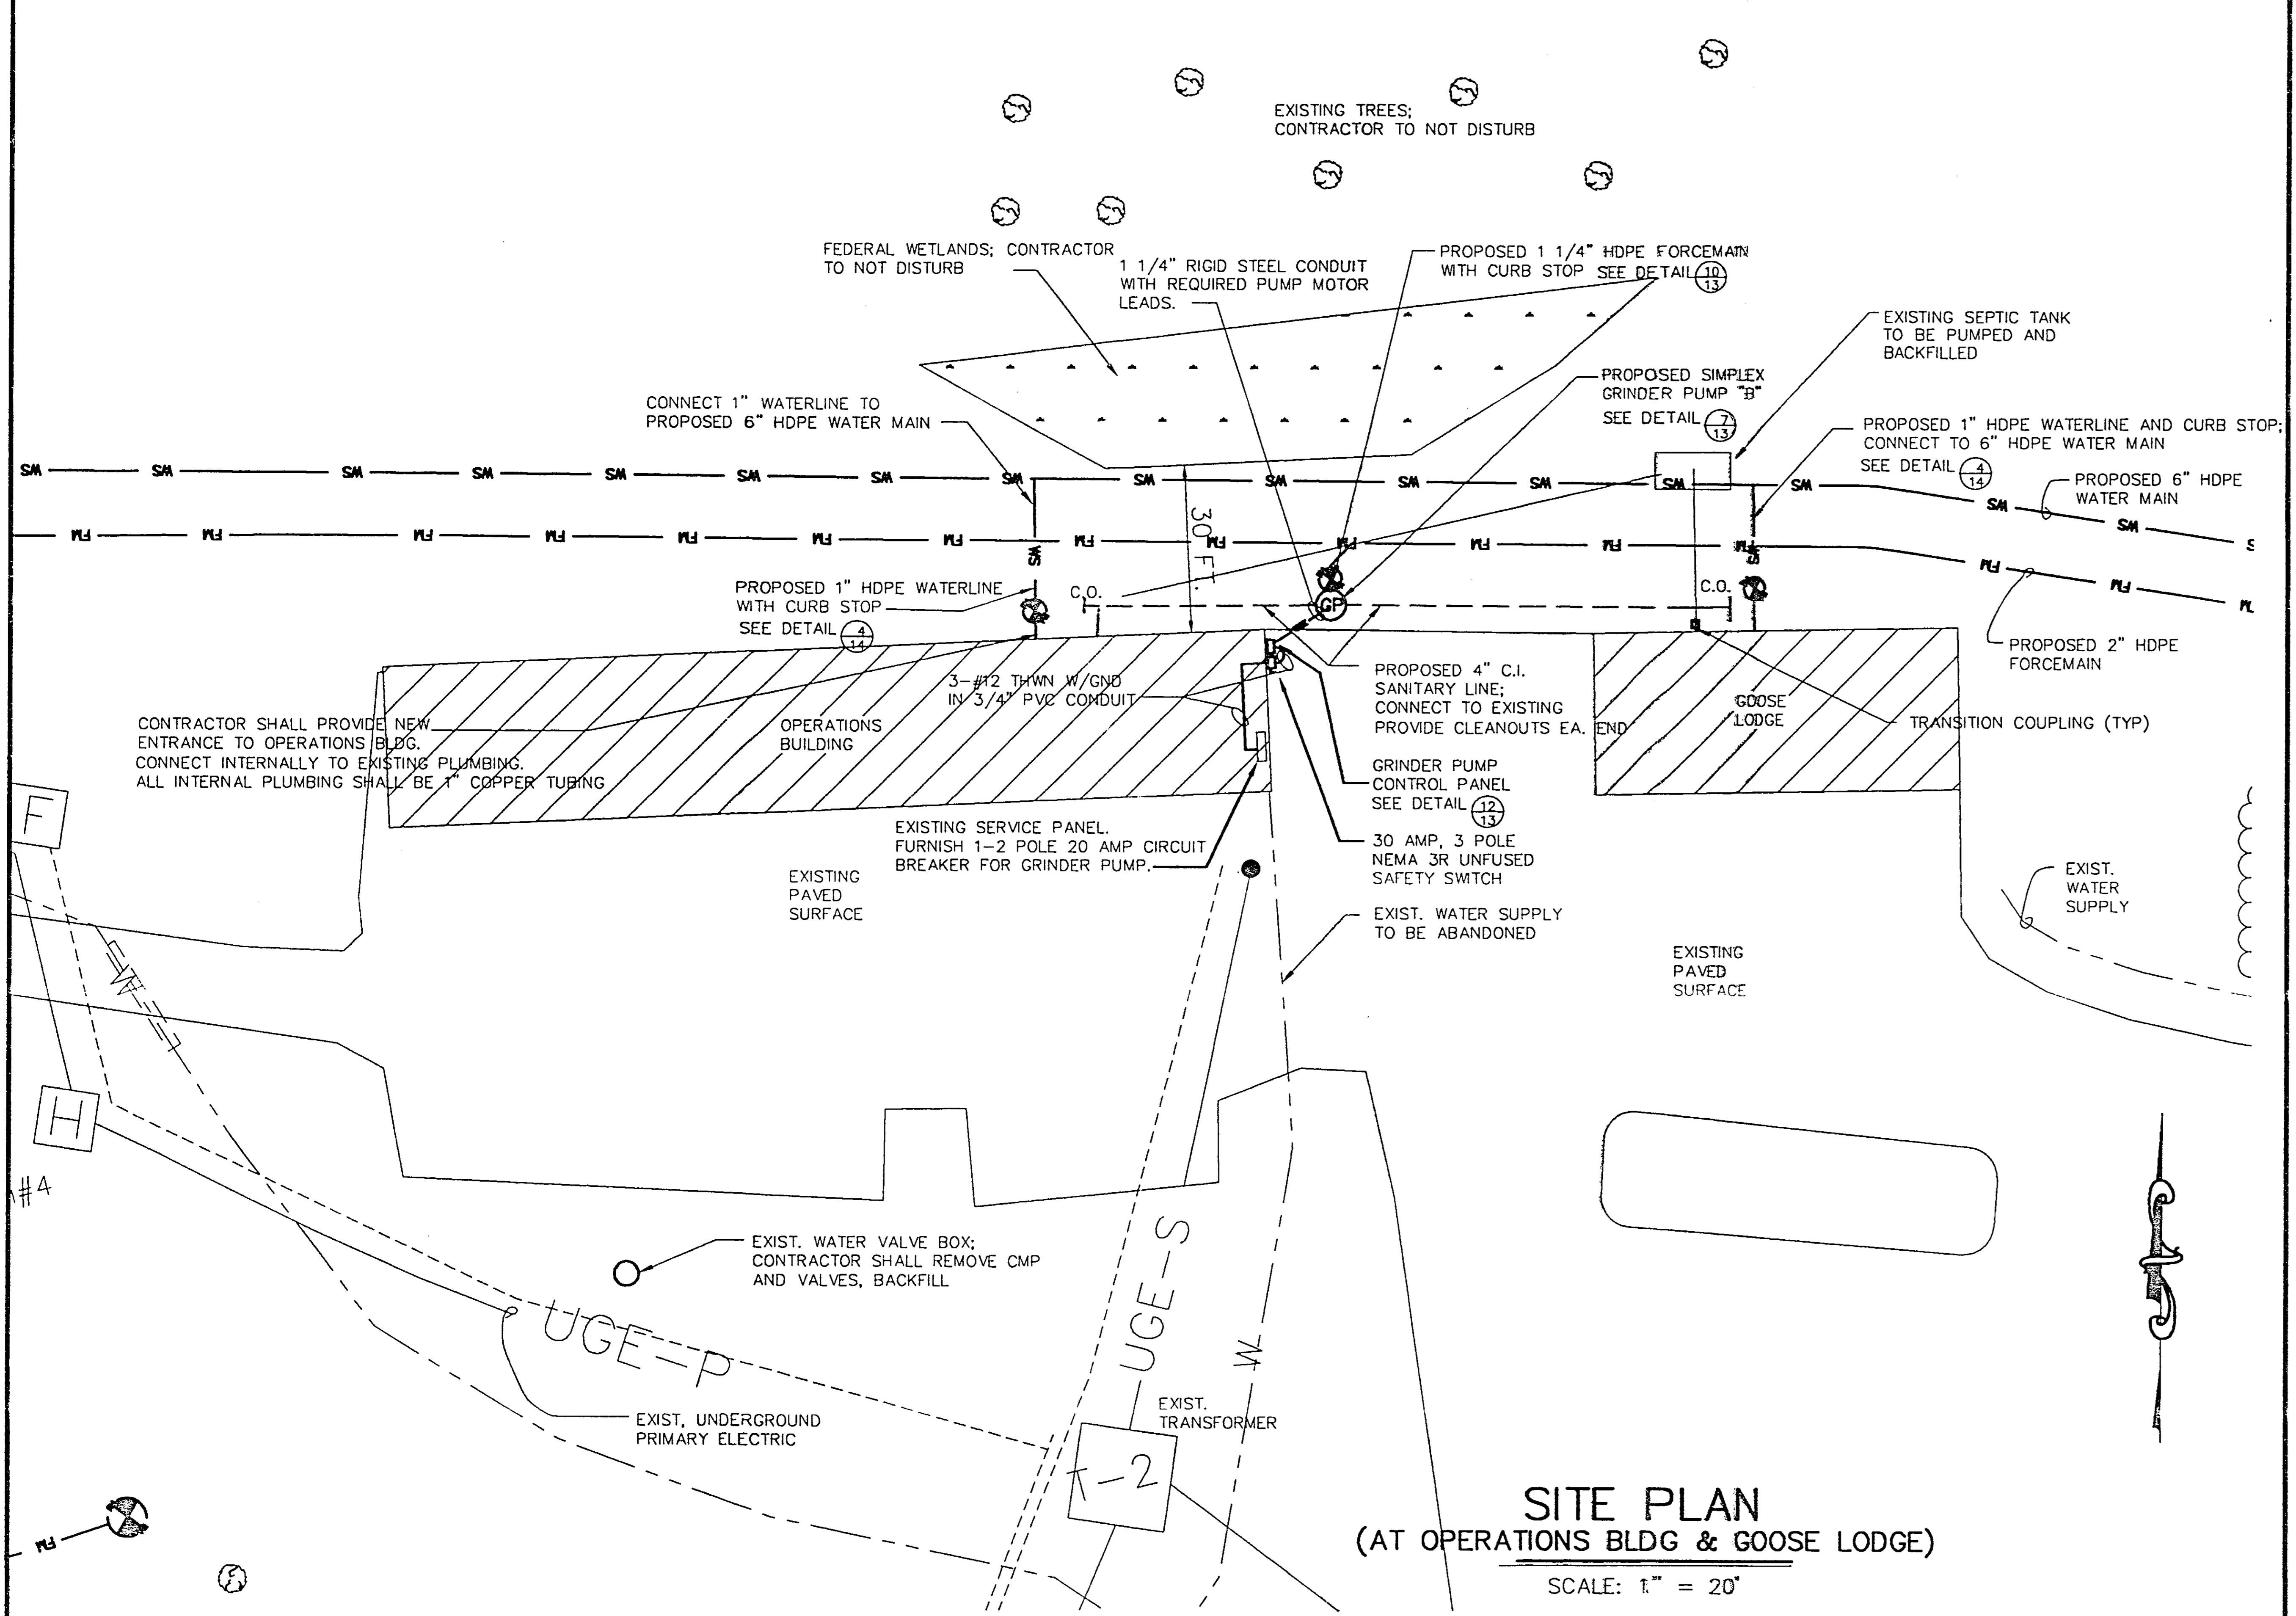

SITE PLAN
(AT OPERATIONS BLDG & GOOSE LODGE)

SCALE: 1" = 20'

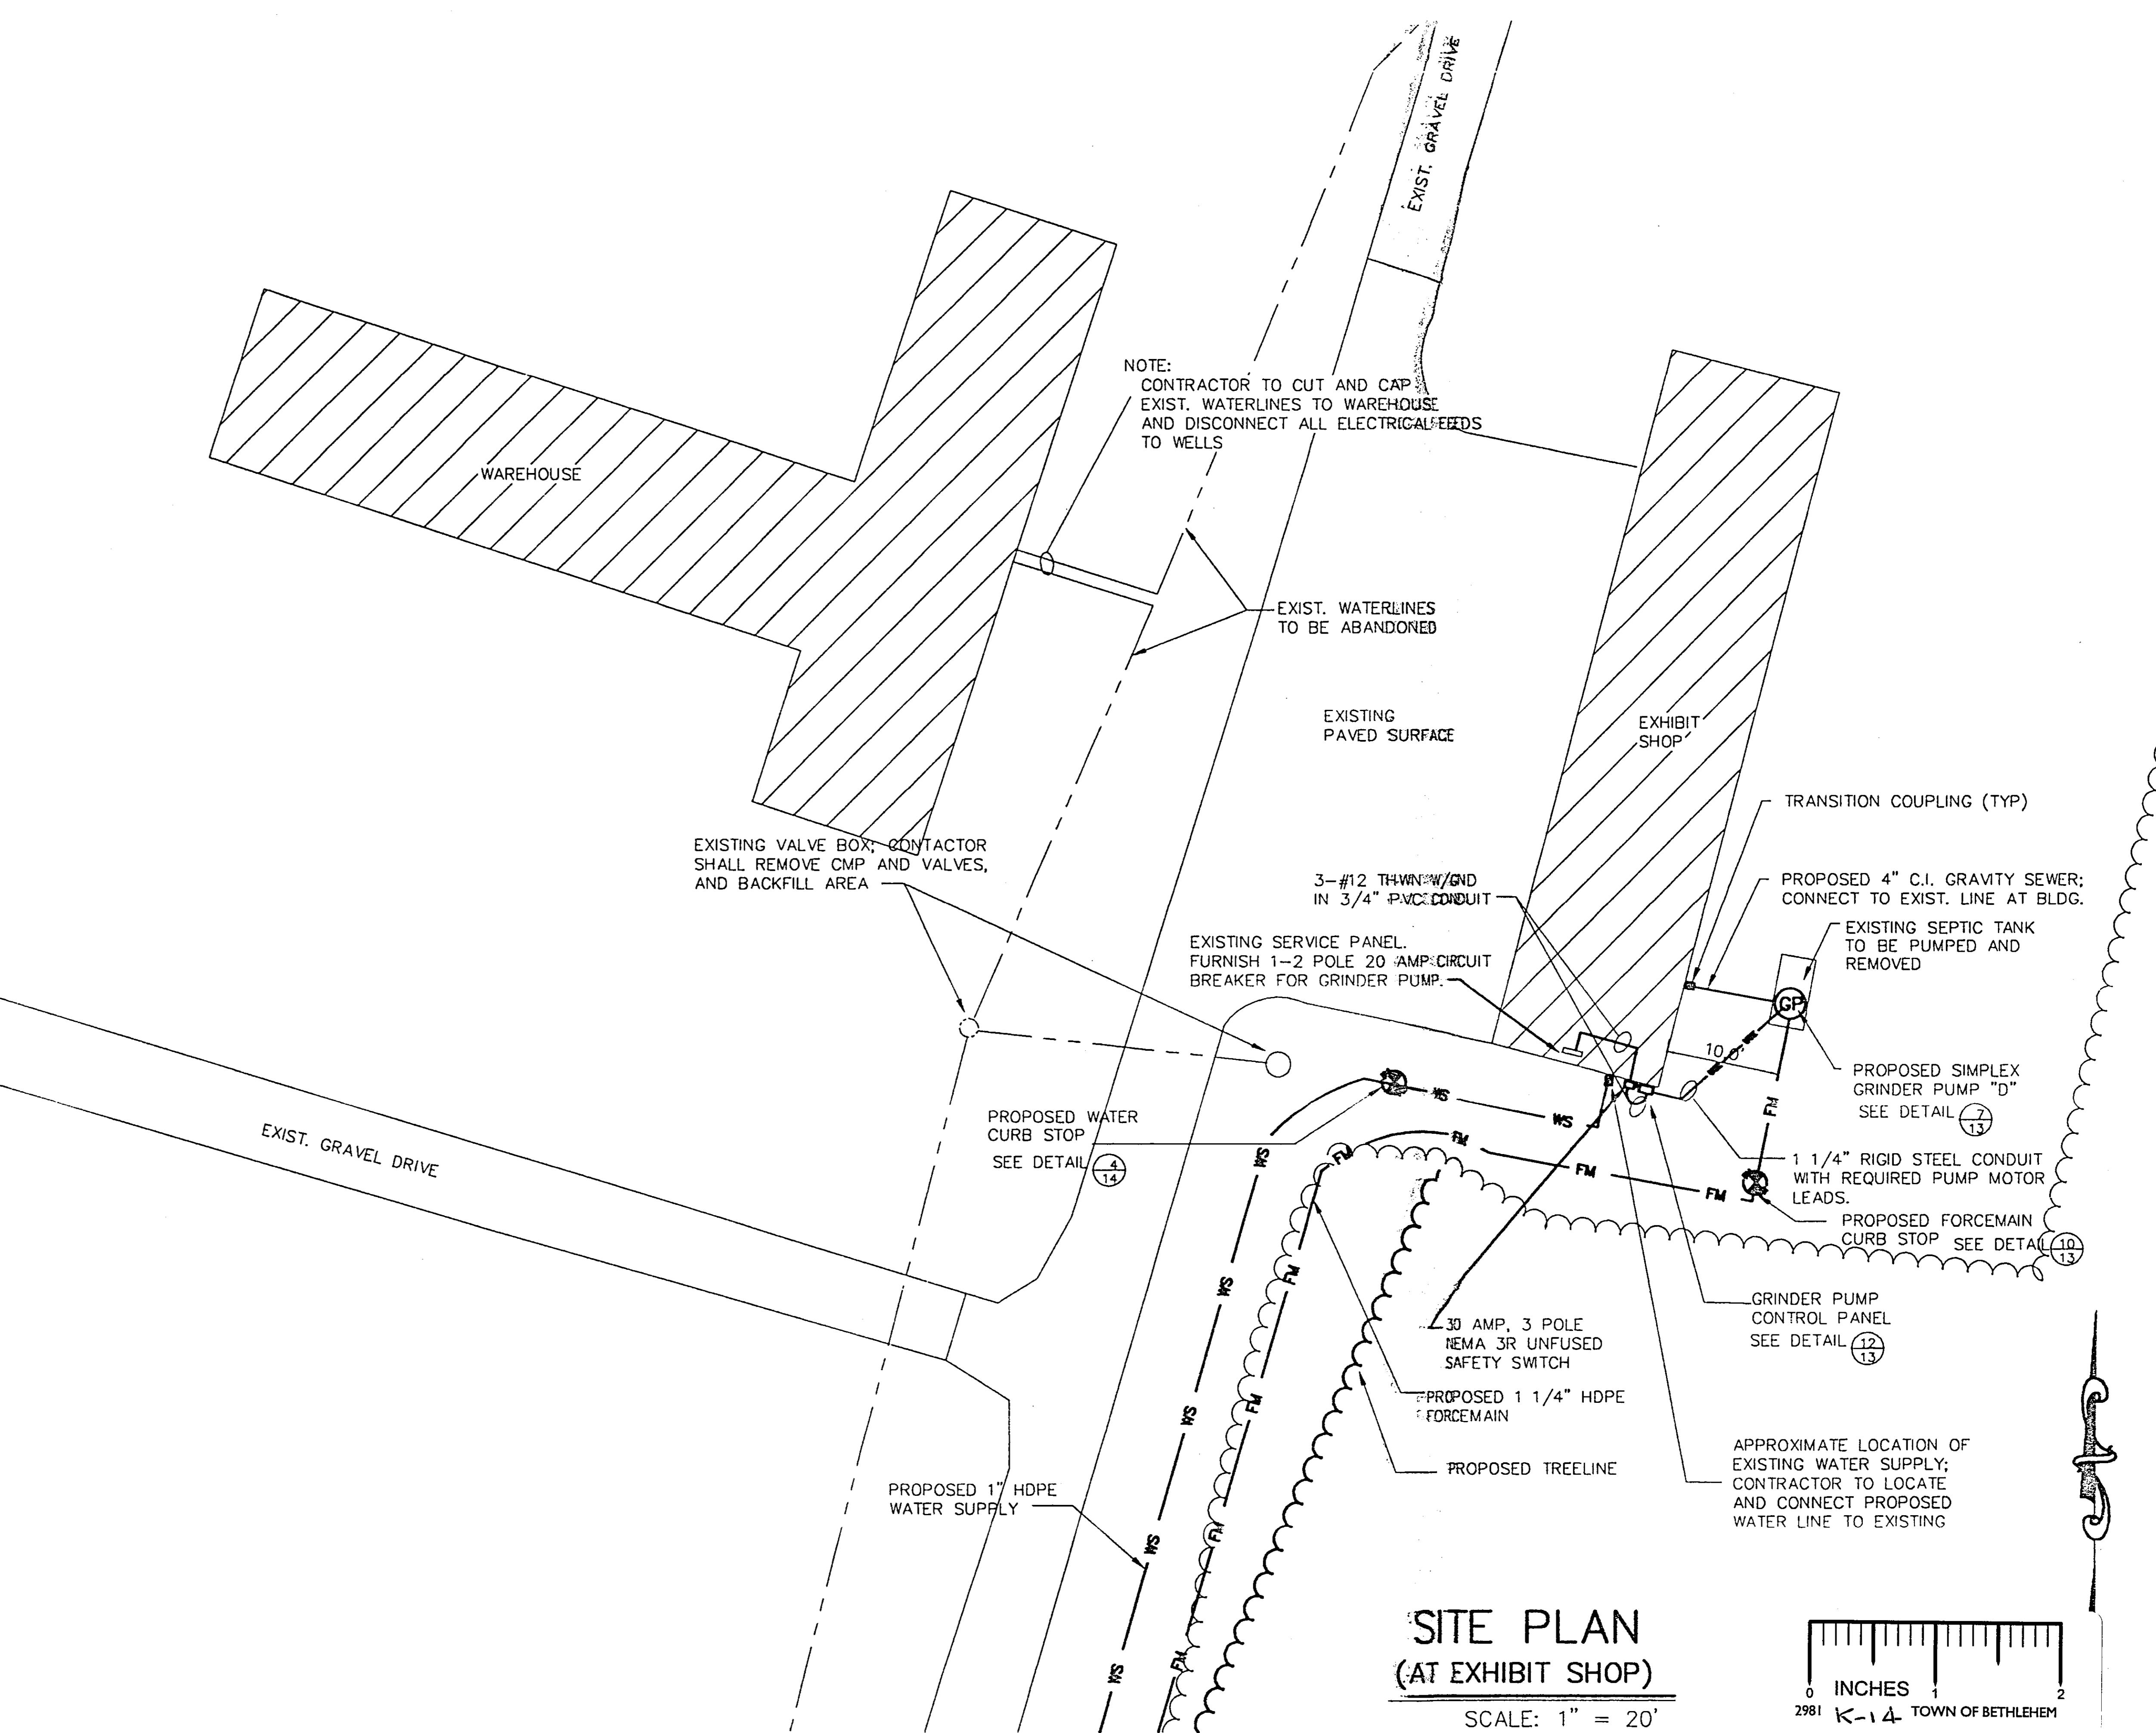

SITE PLAN (AT EXHIBIT SHOP)

SCALE: 1" = 30'