

TOWN OF BETHLEHEM
ALBANY COUNTY, NEW YORK

**CHEMICAL BULK STORAGE
TRANSFER STATION**

SUPERVISOR

SHEILA FULLER

TOWN BOARD

DANIEL PLUMMER	THOMAS MARCELLE
GEORGE LENHARDT	DORIS M. DAVIS

TOWN CLERK

KATHLEEN A. NEWKIRK

COMMISSIONER OF PUBLIC WORKS



BRUCE H. SECOR, PE

DIRECTOR OF WATER DEPT OPERATIONS

CHARLES WICKHAM

DRAWING INDEX

SHEET	SHEET NO.
T1	TITLE SHEET
C1	VLY CREEK WATER TREATMENT PLANT SITE PLAN AND DETAILS
C2	CLAPPER ROAD WATER TREATMENT PLANT SITE PLAN

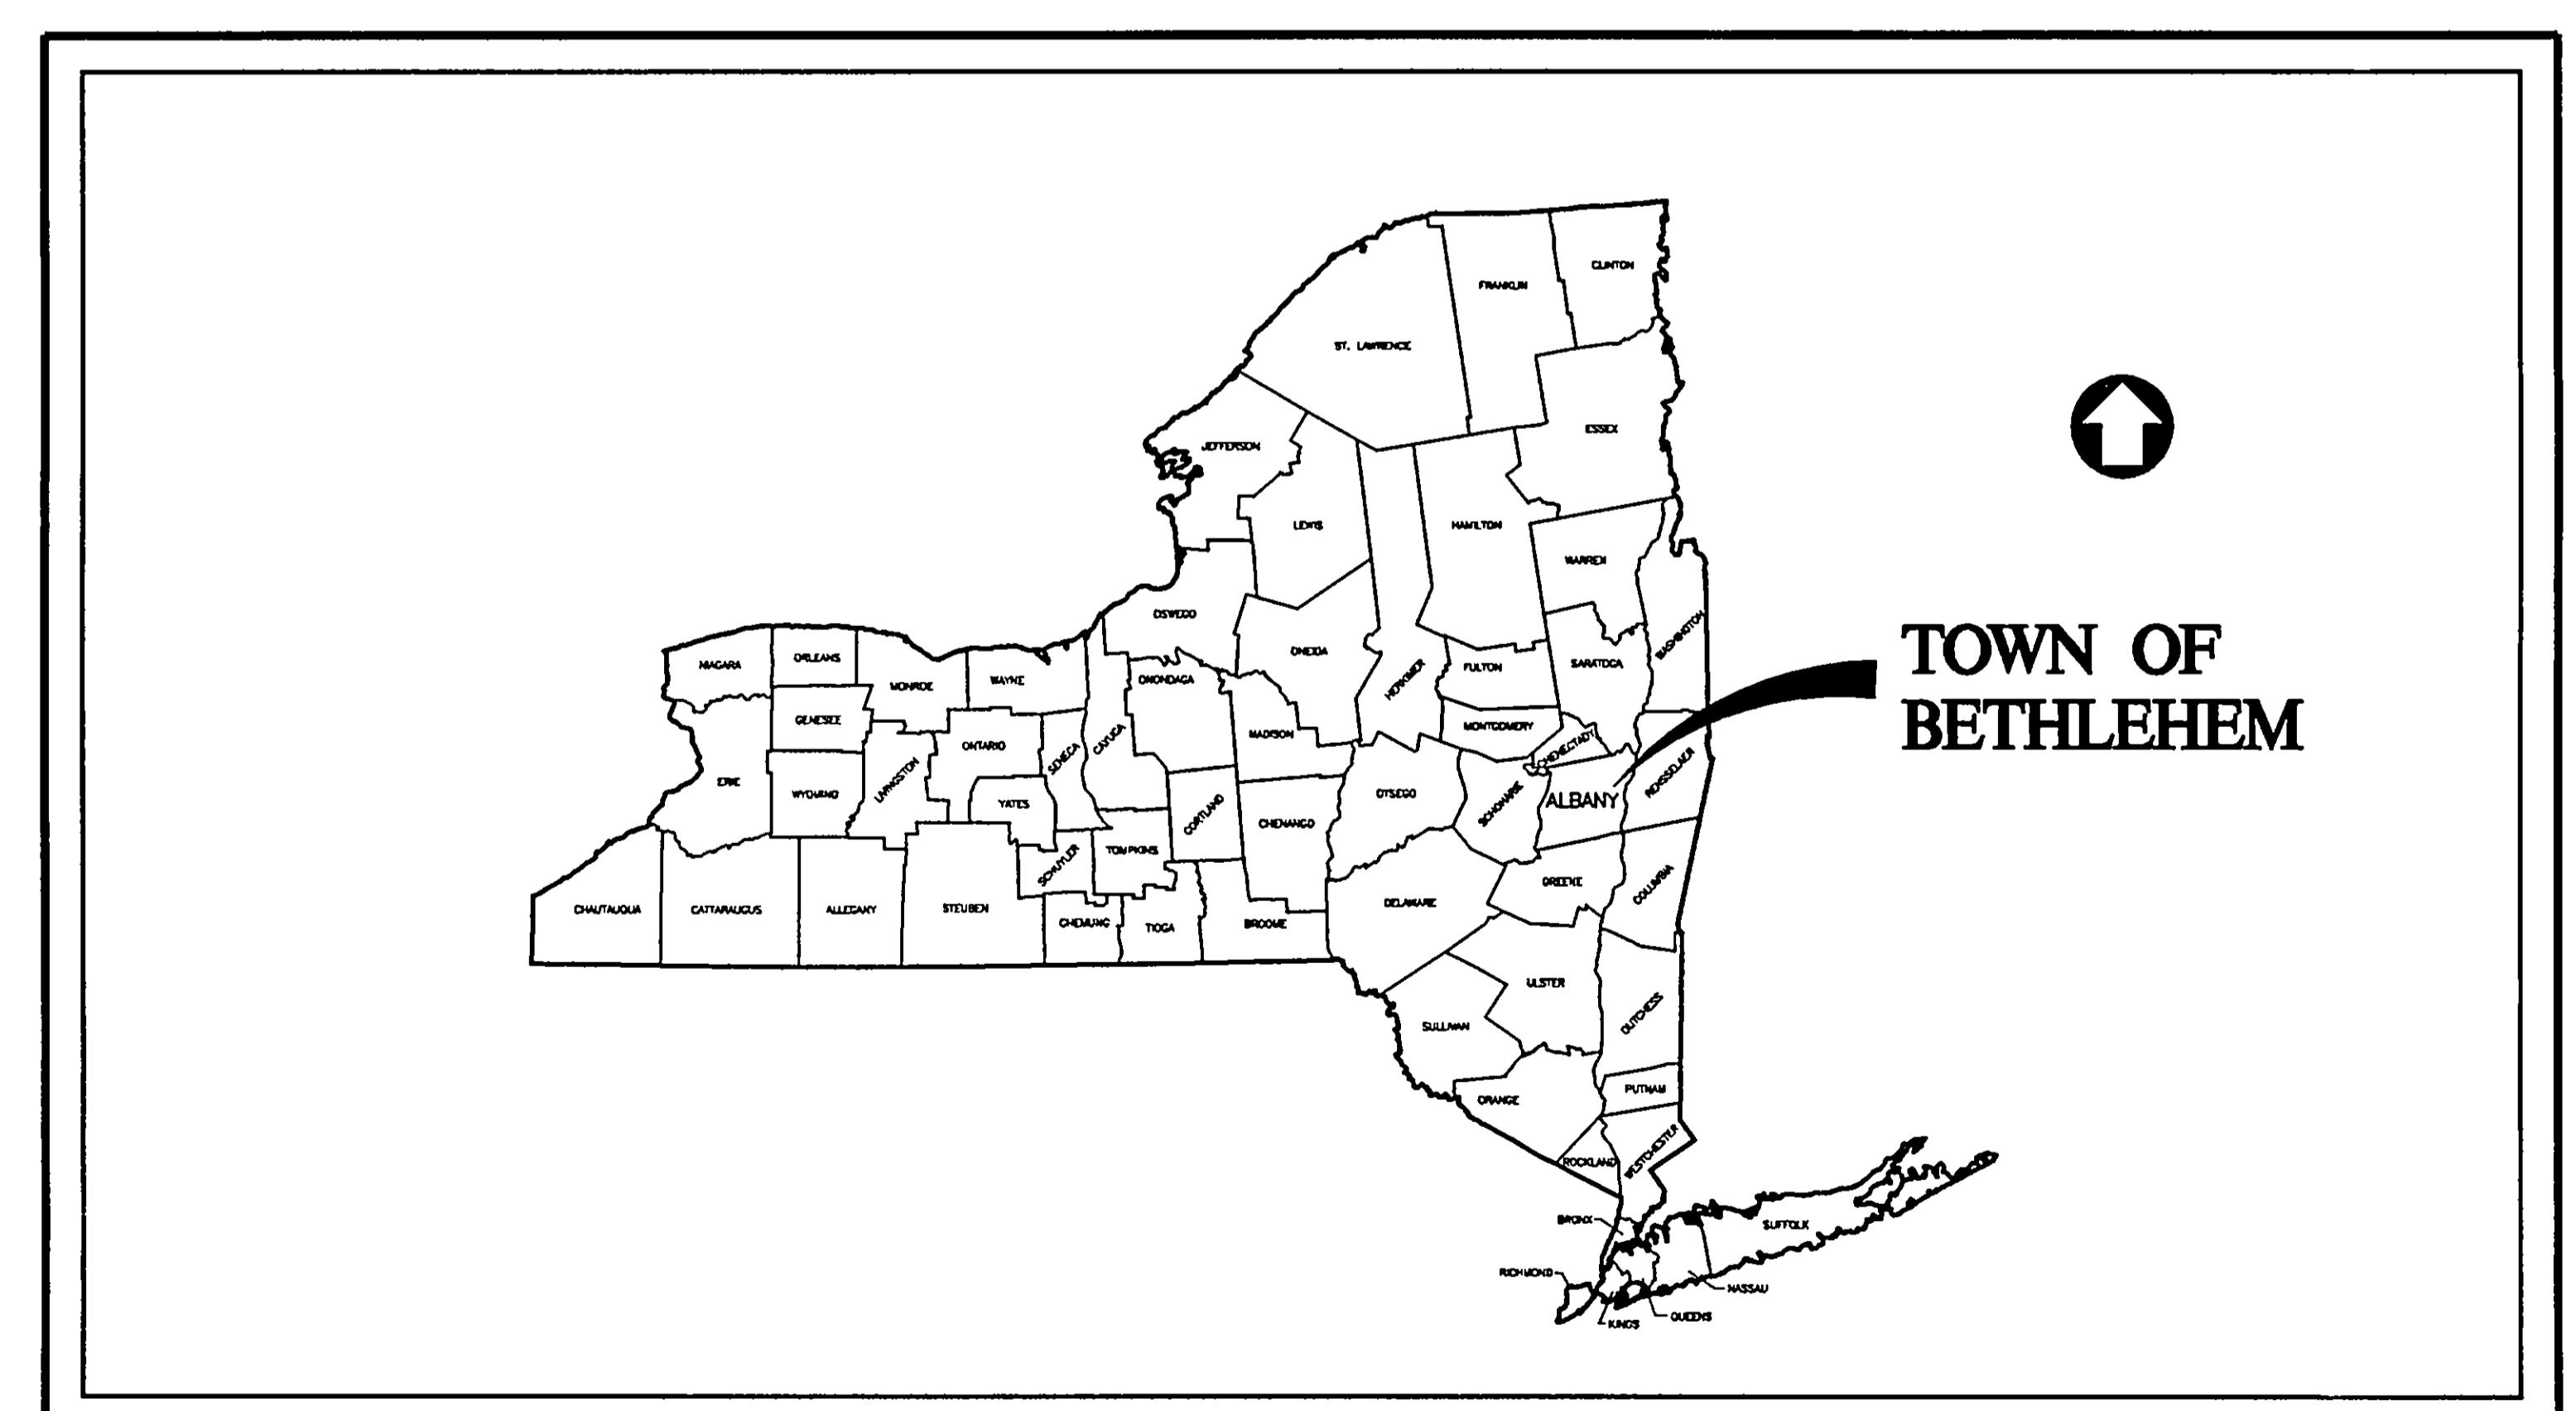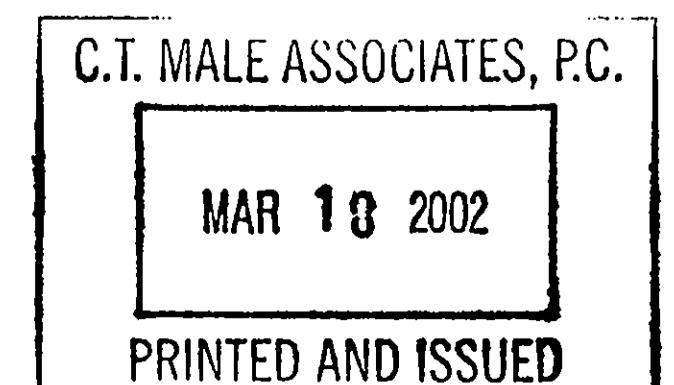

C.T. MALE ASSOCIATES, P.C.

50 CENTURY HILL DRIVE, P.O. BOX 727, LATHAM, NY 12110
(518) 786-7400 * FAX (518) 786-7299

ENGINEERING * LAND SURVEYING * BUILDING SYSTEMS
LAND PLANNING * ENVIRONMENTAL SERVICES * GPS/GIS SERVICES

DATE: JAN 14, 2002 PROJ. NO: 01.7686 SHEET 1 OF 3 DWG. NO: 02-174

