



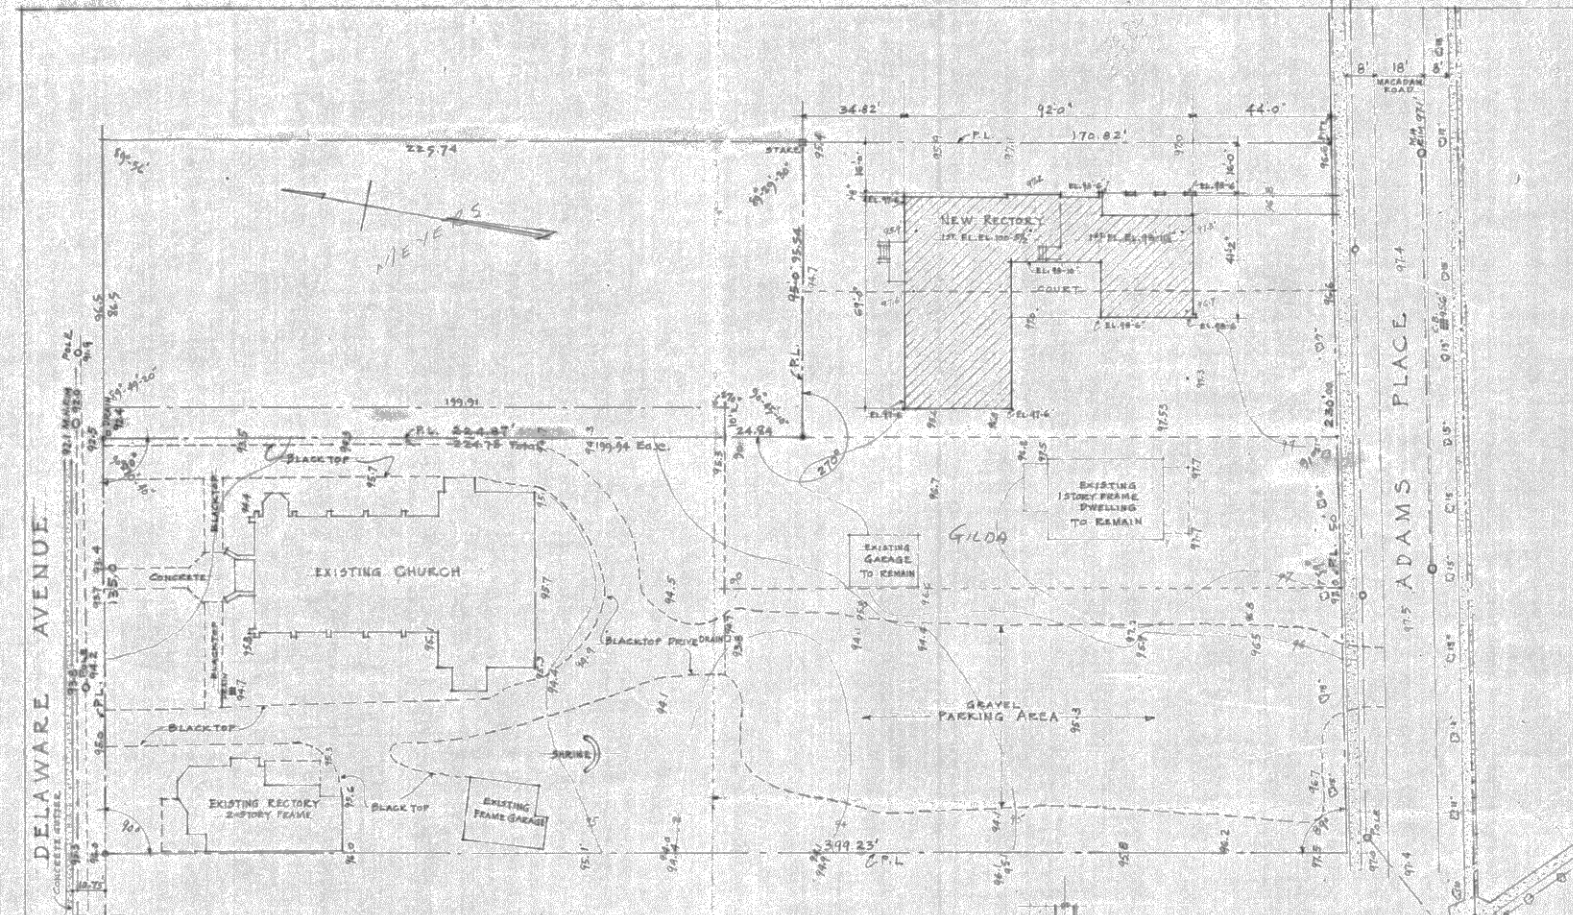

PLOT PLAN.
SCALE: 30'-1"

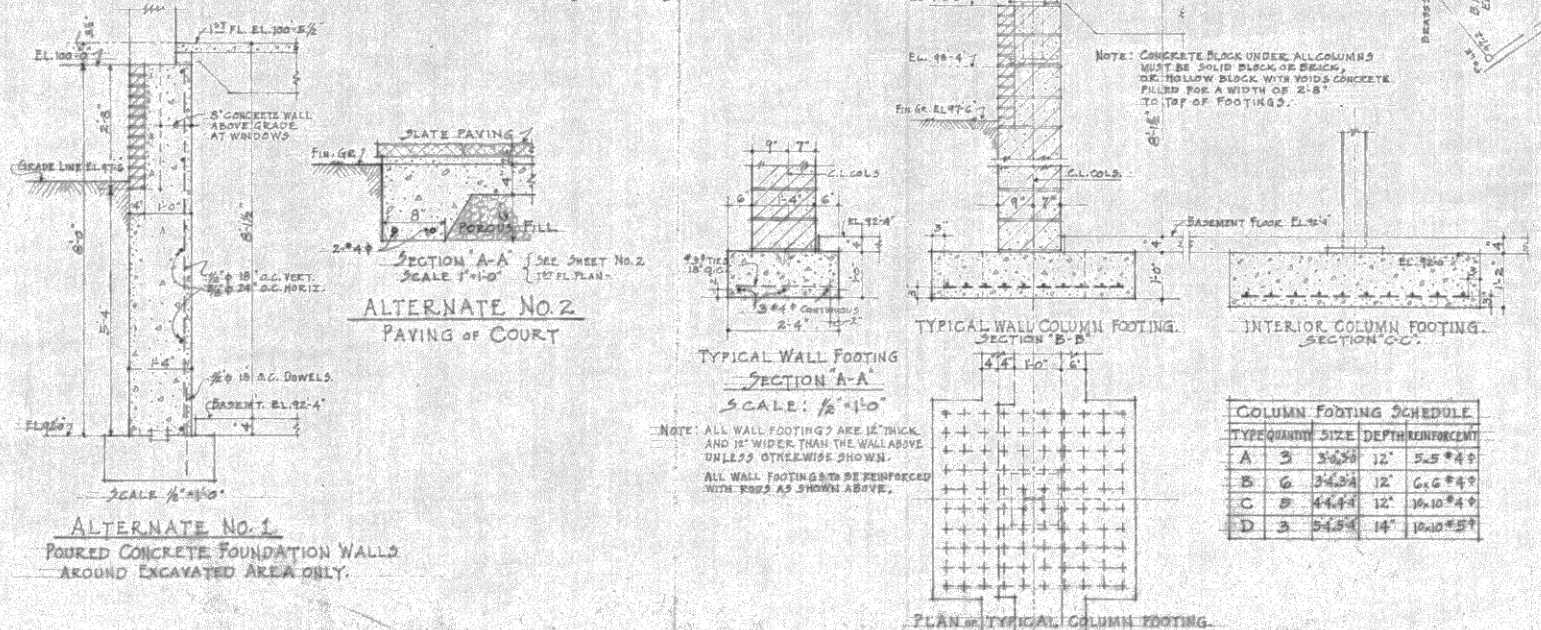

BASEMENT ROOM FINISH SCHEDULE

Room No.	LOCATION	FLOOR	BASE	WALLS	CEILING	TRIM	REMARKS
1	ELEVATOR HALL	CONC. CEM.	C.B.	---	---	MET. PAINT	---
2	ELEV. MACHINE RM.	CONC. CEM.	C.B.	PLAS.	---	MET. PAINT	---
3	ELEV. SHAFT	CONC. CEM.	C.B.	---	---	MET. PAINT	---
4	CEDAR-LINED CLOS.	CONC. CEM.	C.B.	CEDAR PLAS.	CEDAR	MET. CEDAR	---
5	OPEN BASEMENT AREA	CONC. CEM.	C.B.	---	---	MET. PAINT	---
6	W.C. STORAGE	CONC. CEM.	C.B.	---	---	MET. PAINT	WD. SHELVES
7	KITCHEN STORES	CONC. CEM.	C.B.	---	---	MET. PAINT	WD. SHELVES
8	SERVICE HALL	CONC. CEM.	C.B.	---	---	MET. PAINT	MET. STAIR, SEE SHEET NO. 6

BASEMENT DOOR SCHEDULE

Door No.	SIZE	MTL.	TYPE	TRIM	INTL.	SABLE	REMARKS
B-1	ELEVATOR DOOR	---	---	---	---	---	IN ELEVATOR CONTRACT
B-2	2'-0" x 7'-0" 1/8"	H.W.	A	B	U-2B	---	---
B-3	OPENING 3'-0" x 8'-0"	---	---	---	U-2C	---	---
B-4	2'-0" x 8'-0" 1/8"	WD.	A	E	---	WD.	DOOR-CEDAR-LINED ENCLOSURE
B-5	2'-0" x 8'-0" 1/8"	WD.	A	E	---	---	---
B-6	2'-0" x 8'-0" 1/8"	WD.	A	E	---	---	---
B-7	5'-0" x 6'-0" 1/8"	WD.	A	E	---	---	---

BASEMENT WINDOW SCHEDULE

Window No.	MTL.	TYPE	GLASS	STOOL	INTL.	REMARKS
W-1	STEEL	B.M.T.	D.S.A.	CONC.	L-4	---
W-2	STEEL	B.M.T.	D.S.A.	CONC.	L-4	---
W-3	STEEL	B.M.T.	D.S.A.	CONC.	L-4	---
W-4	STEEL	B.M.T.	D.S.A.	CONC.	L-4	---
W-5	STEEL	B.M.T.	D.S.A.	CONC.	L-4	---
W-6	STEEL	B.M.T.	D.S.A.	CONC.	L-4	---

LOWER INTL. SCHEDULE ON SHEET 3-1.

