

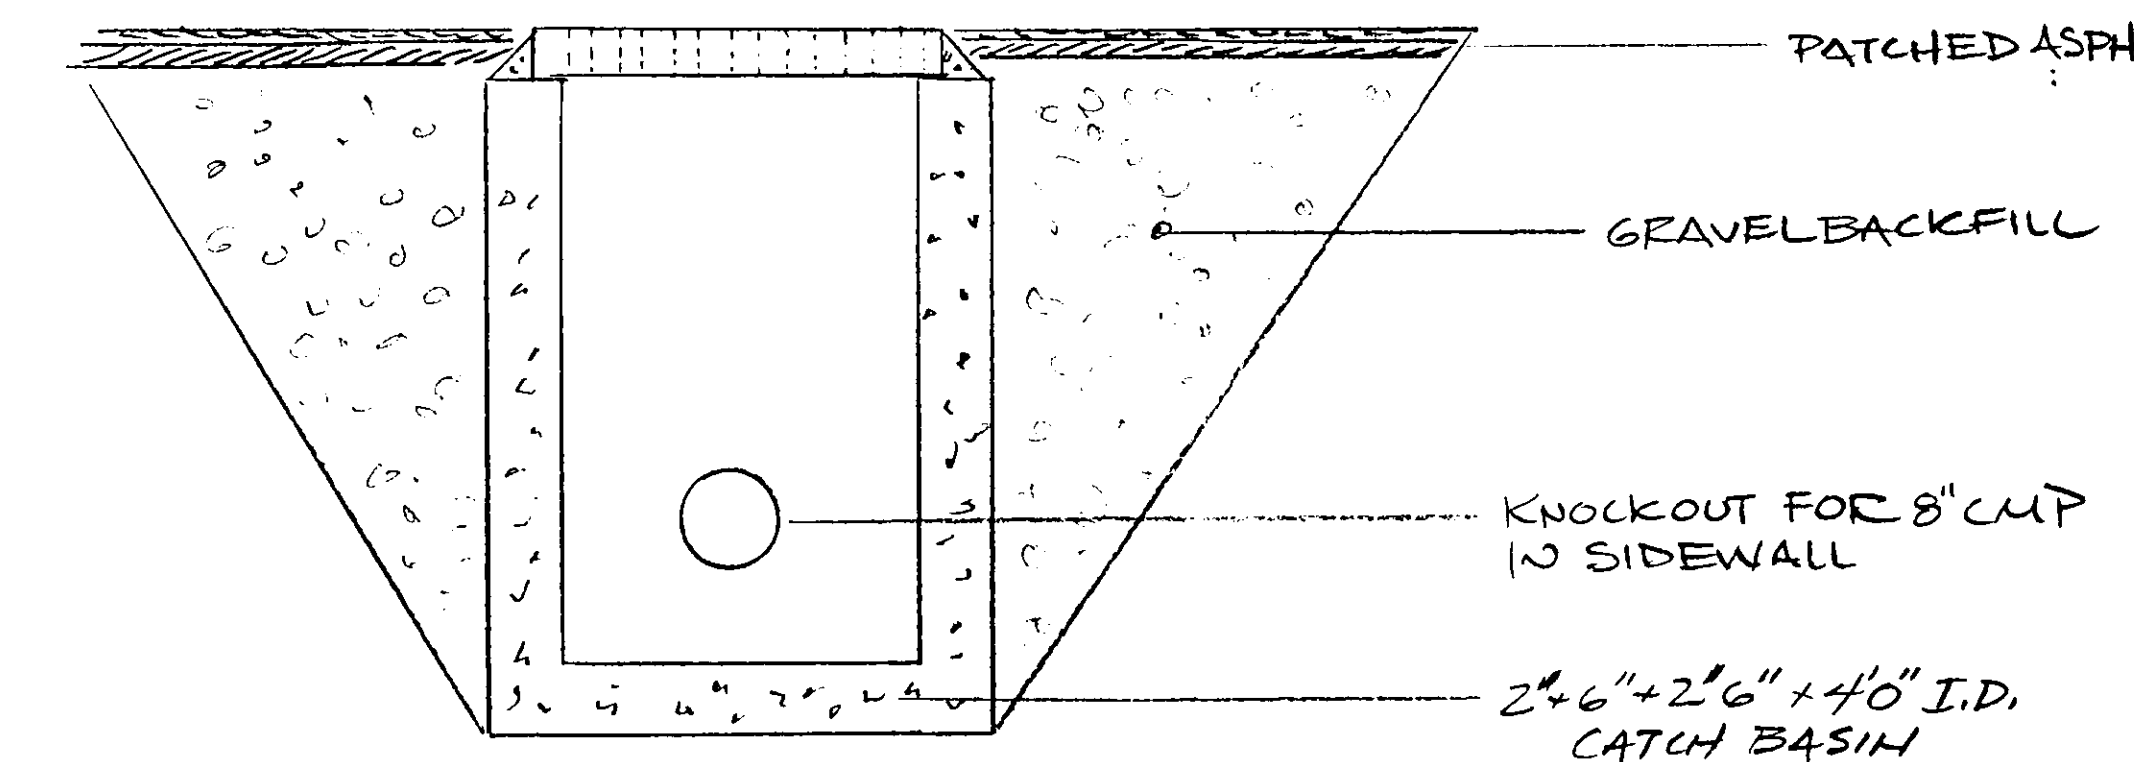
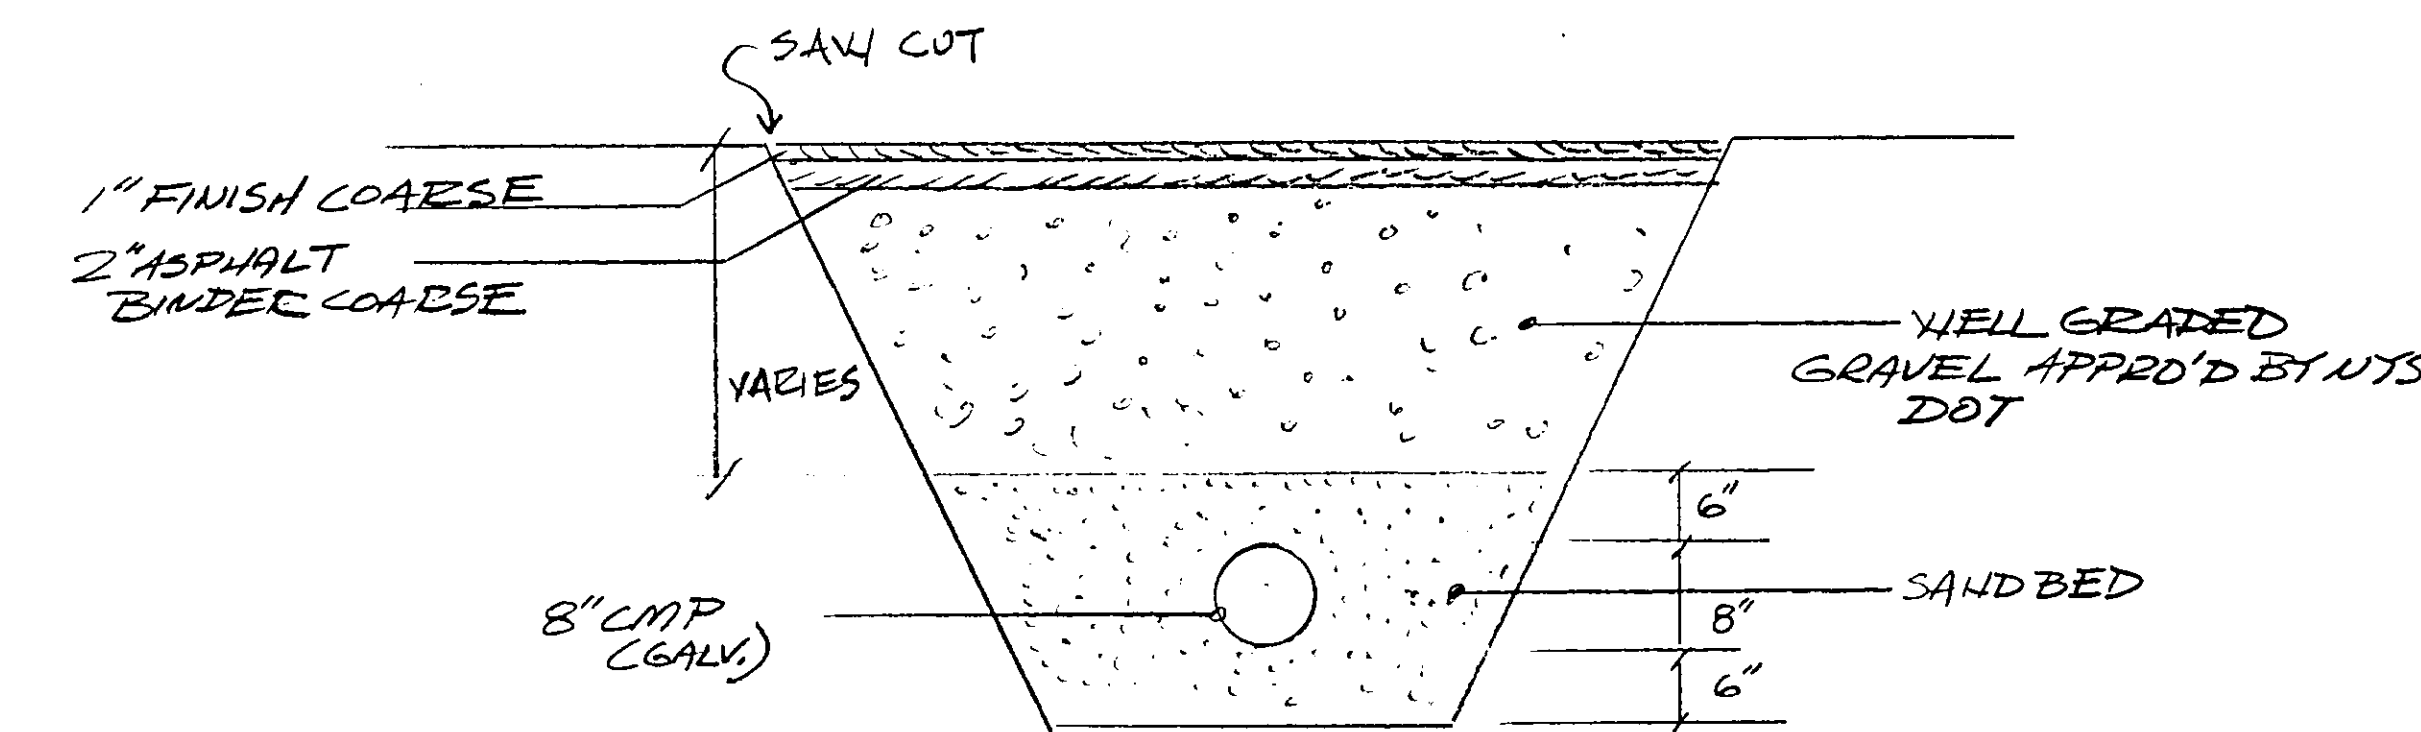


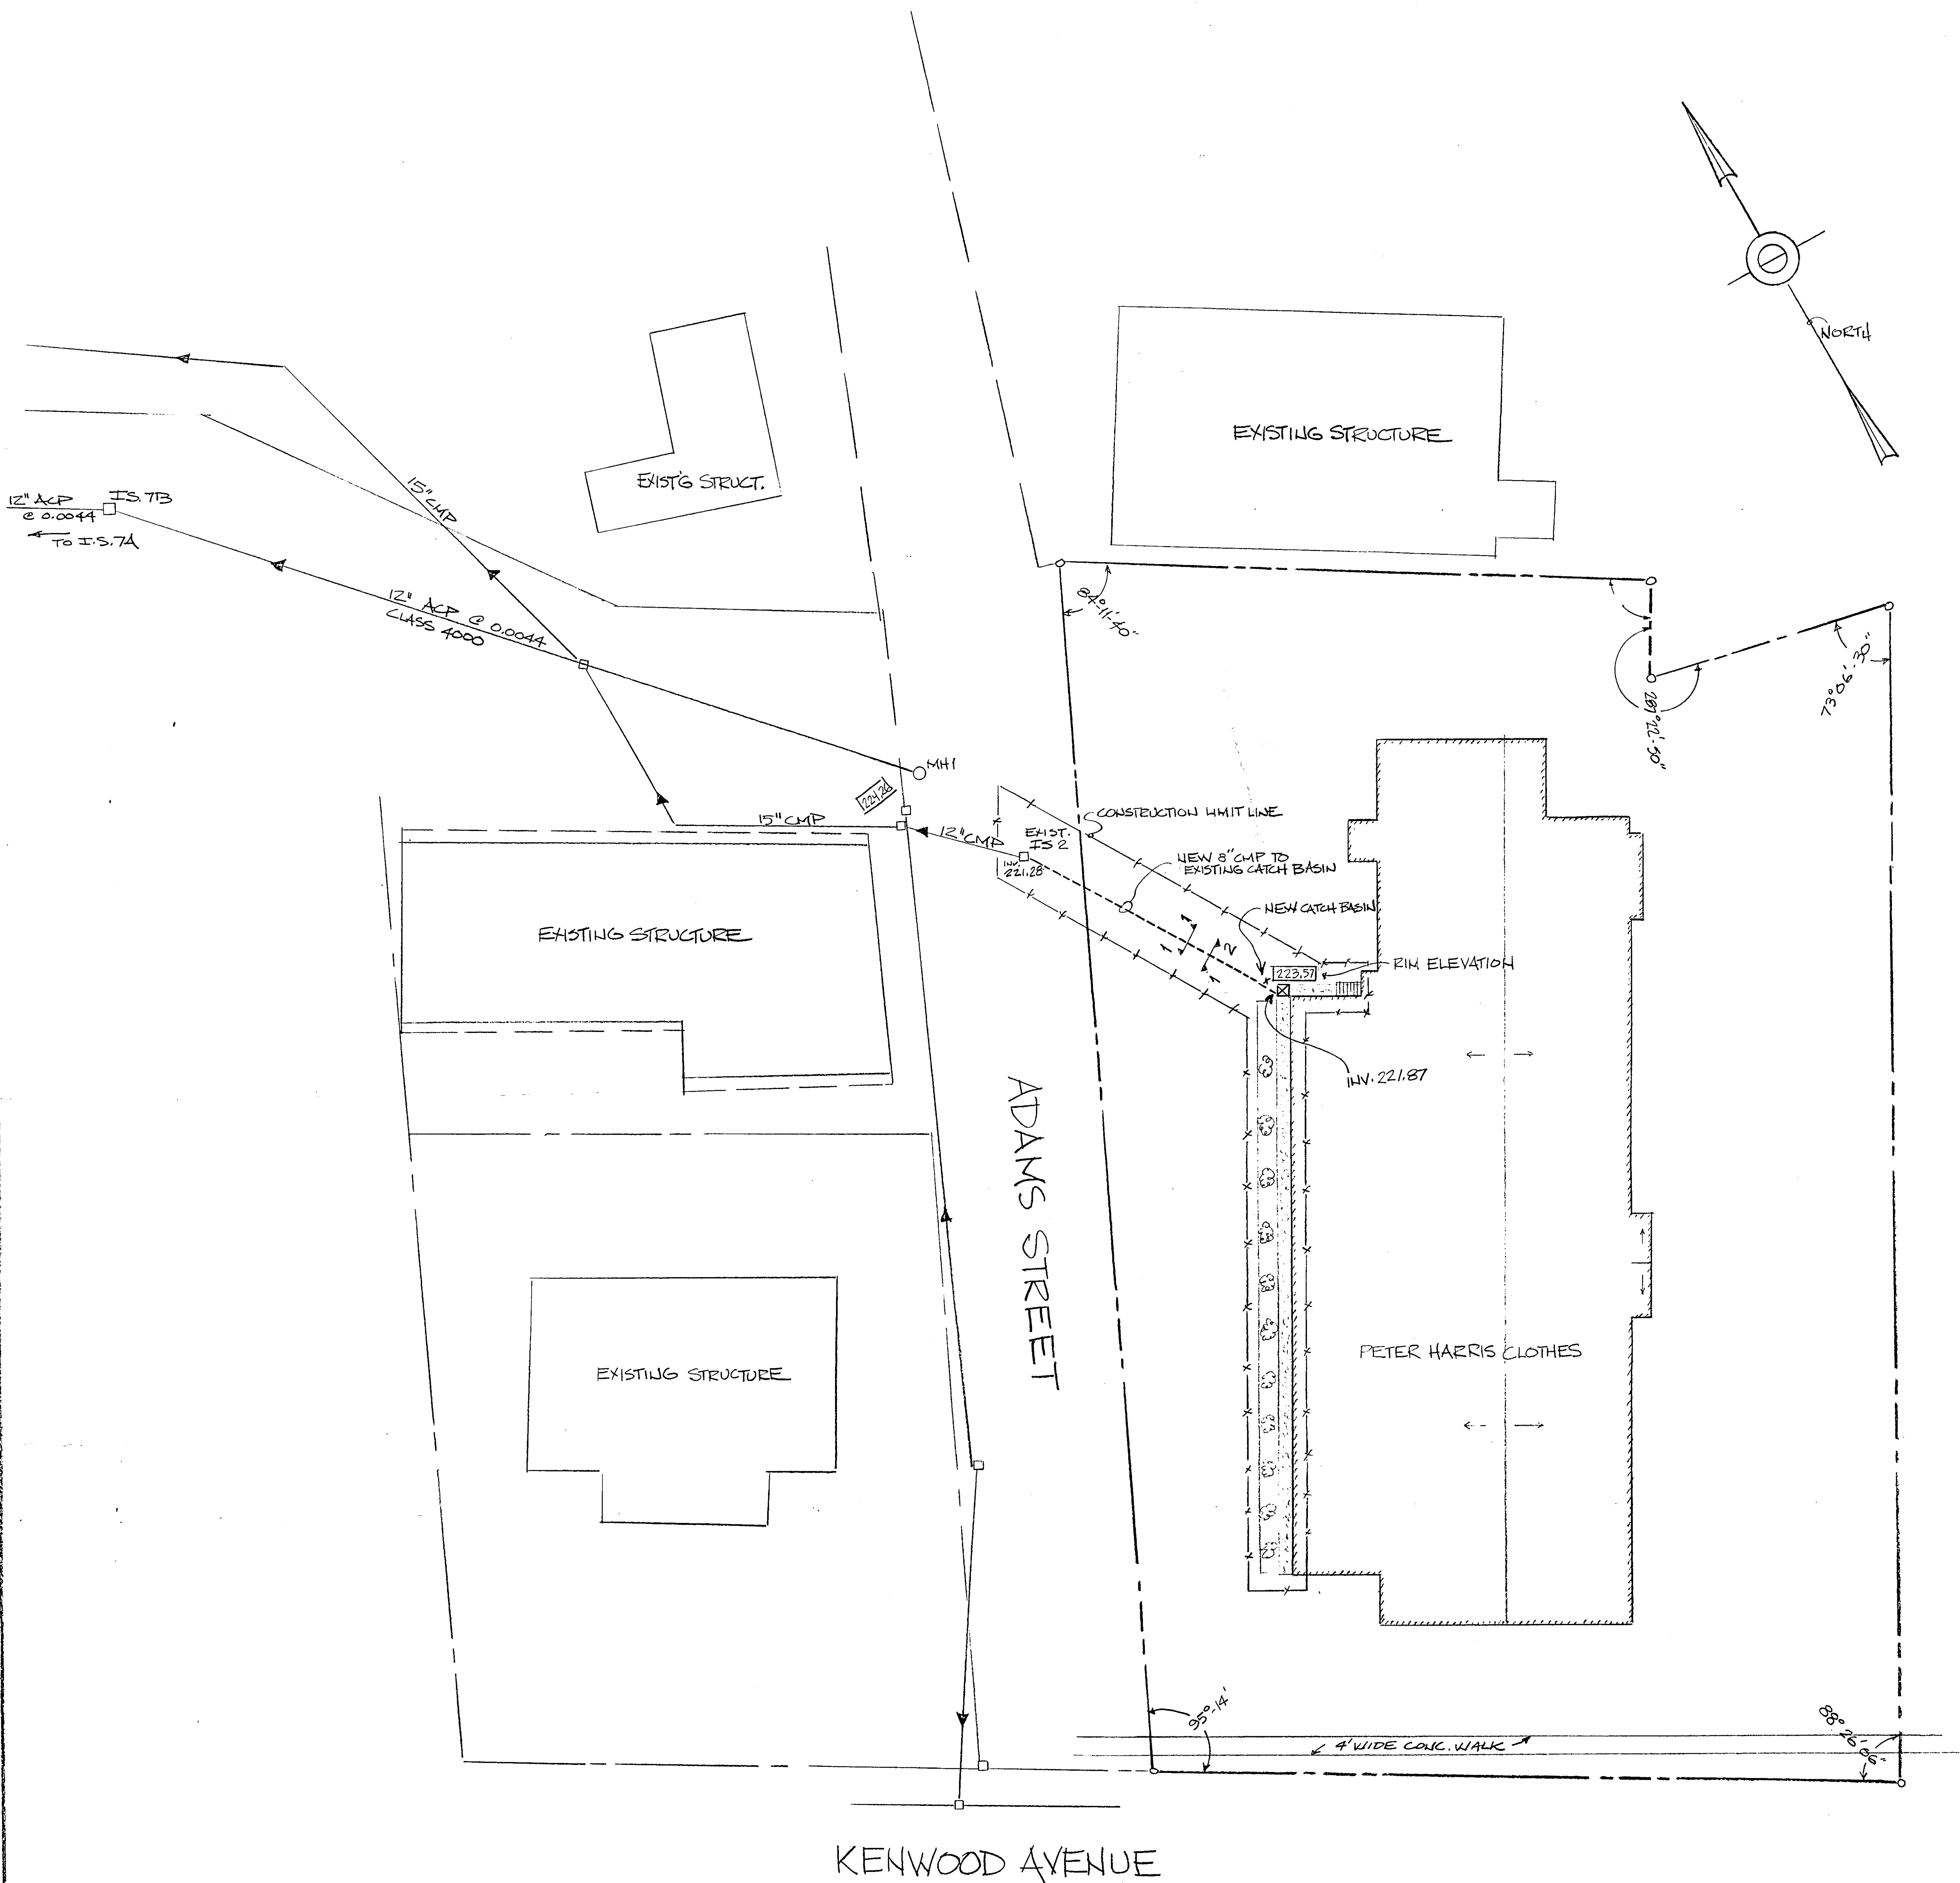

SECTION OF CATCH BASIN SECTION 1-2
1/2" = 1'0"

- GENERAL NOTES
1. ALL WORK SHALL BE DONE PER APPLICABLE CODES
 2. PITCH NEW 8" CMP TO PROVIDE POSITIVE FLOW TO EXISTING CATCH BASIN IS 2"
 3. ALL BACKFILL MATERIAL SHALL BE COMPACTED IN MAXIMUM 8" LIFTS TO 95% DENSITY
 4. DEPRESS AREA AROUND NEW CATCH BASIN 6" ON ALL SIDES TO PROVIDE POSITIVE DRAINAGE TO CATCH BASIN

- KEY
- PROPERTY LINE
 - x-x-x-x- CONSTRUCTION LIMIT LINE
 - RIGHT OF WAY
 - POINT ELEVATION
 - ⊗ CATCH BASIN
 - INVT. INVERT ELEVATION

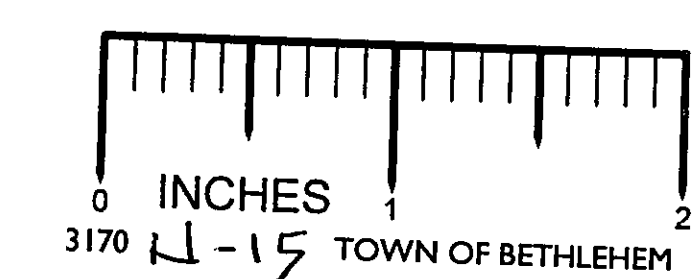

RECEIVED
DEC 1 1986

REVISIONS			DRAINAGE PLAN - DELMAR PETER HARRIS	
NO.	ITEM	DATE		
			SITE PLAN FOR ADAMS ST/KENWOOD AVE	
			DATE	10-23-86
			SCALE	
			DWG#	A
			DRAWN BY	W/R
			Rosch Brothers, Inc.	