


SITE PLAN - CRISAFULLI - WINNE PLACE

TOWN OF BETHLEHEM (REPLIET OWNER)

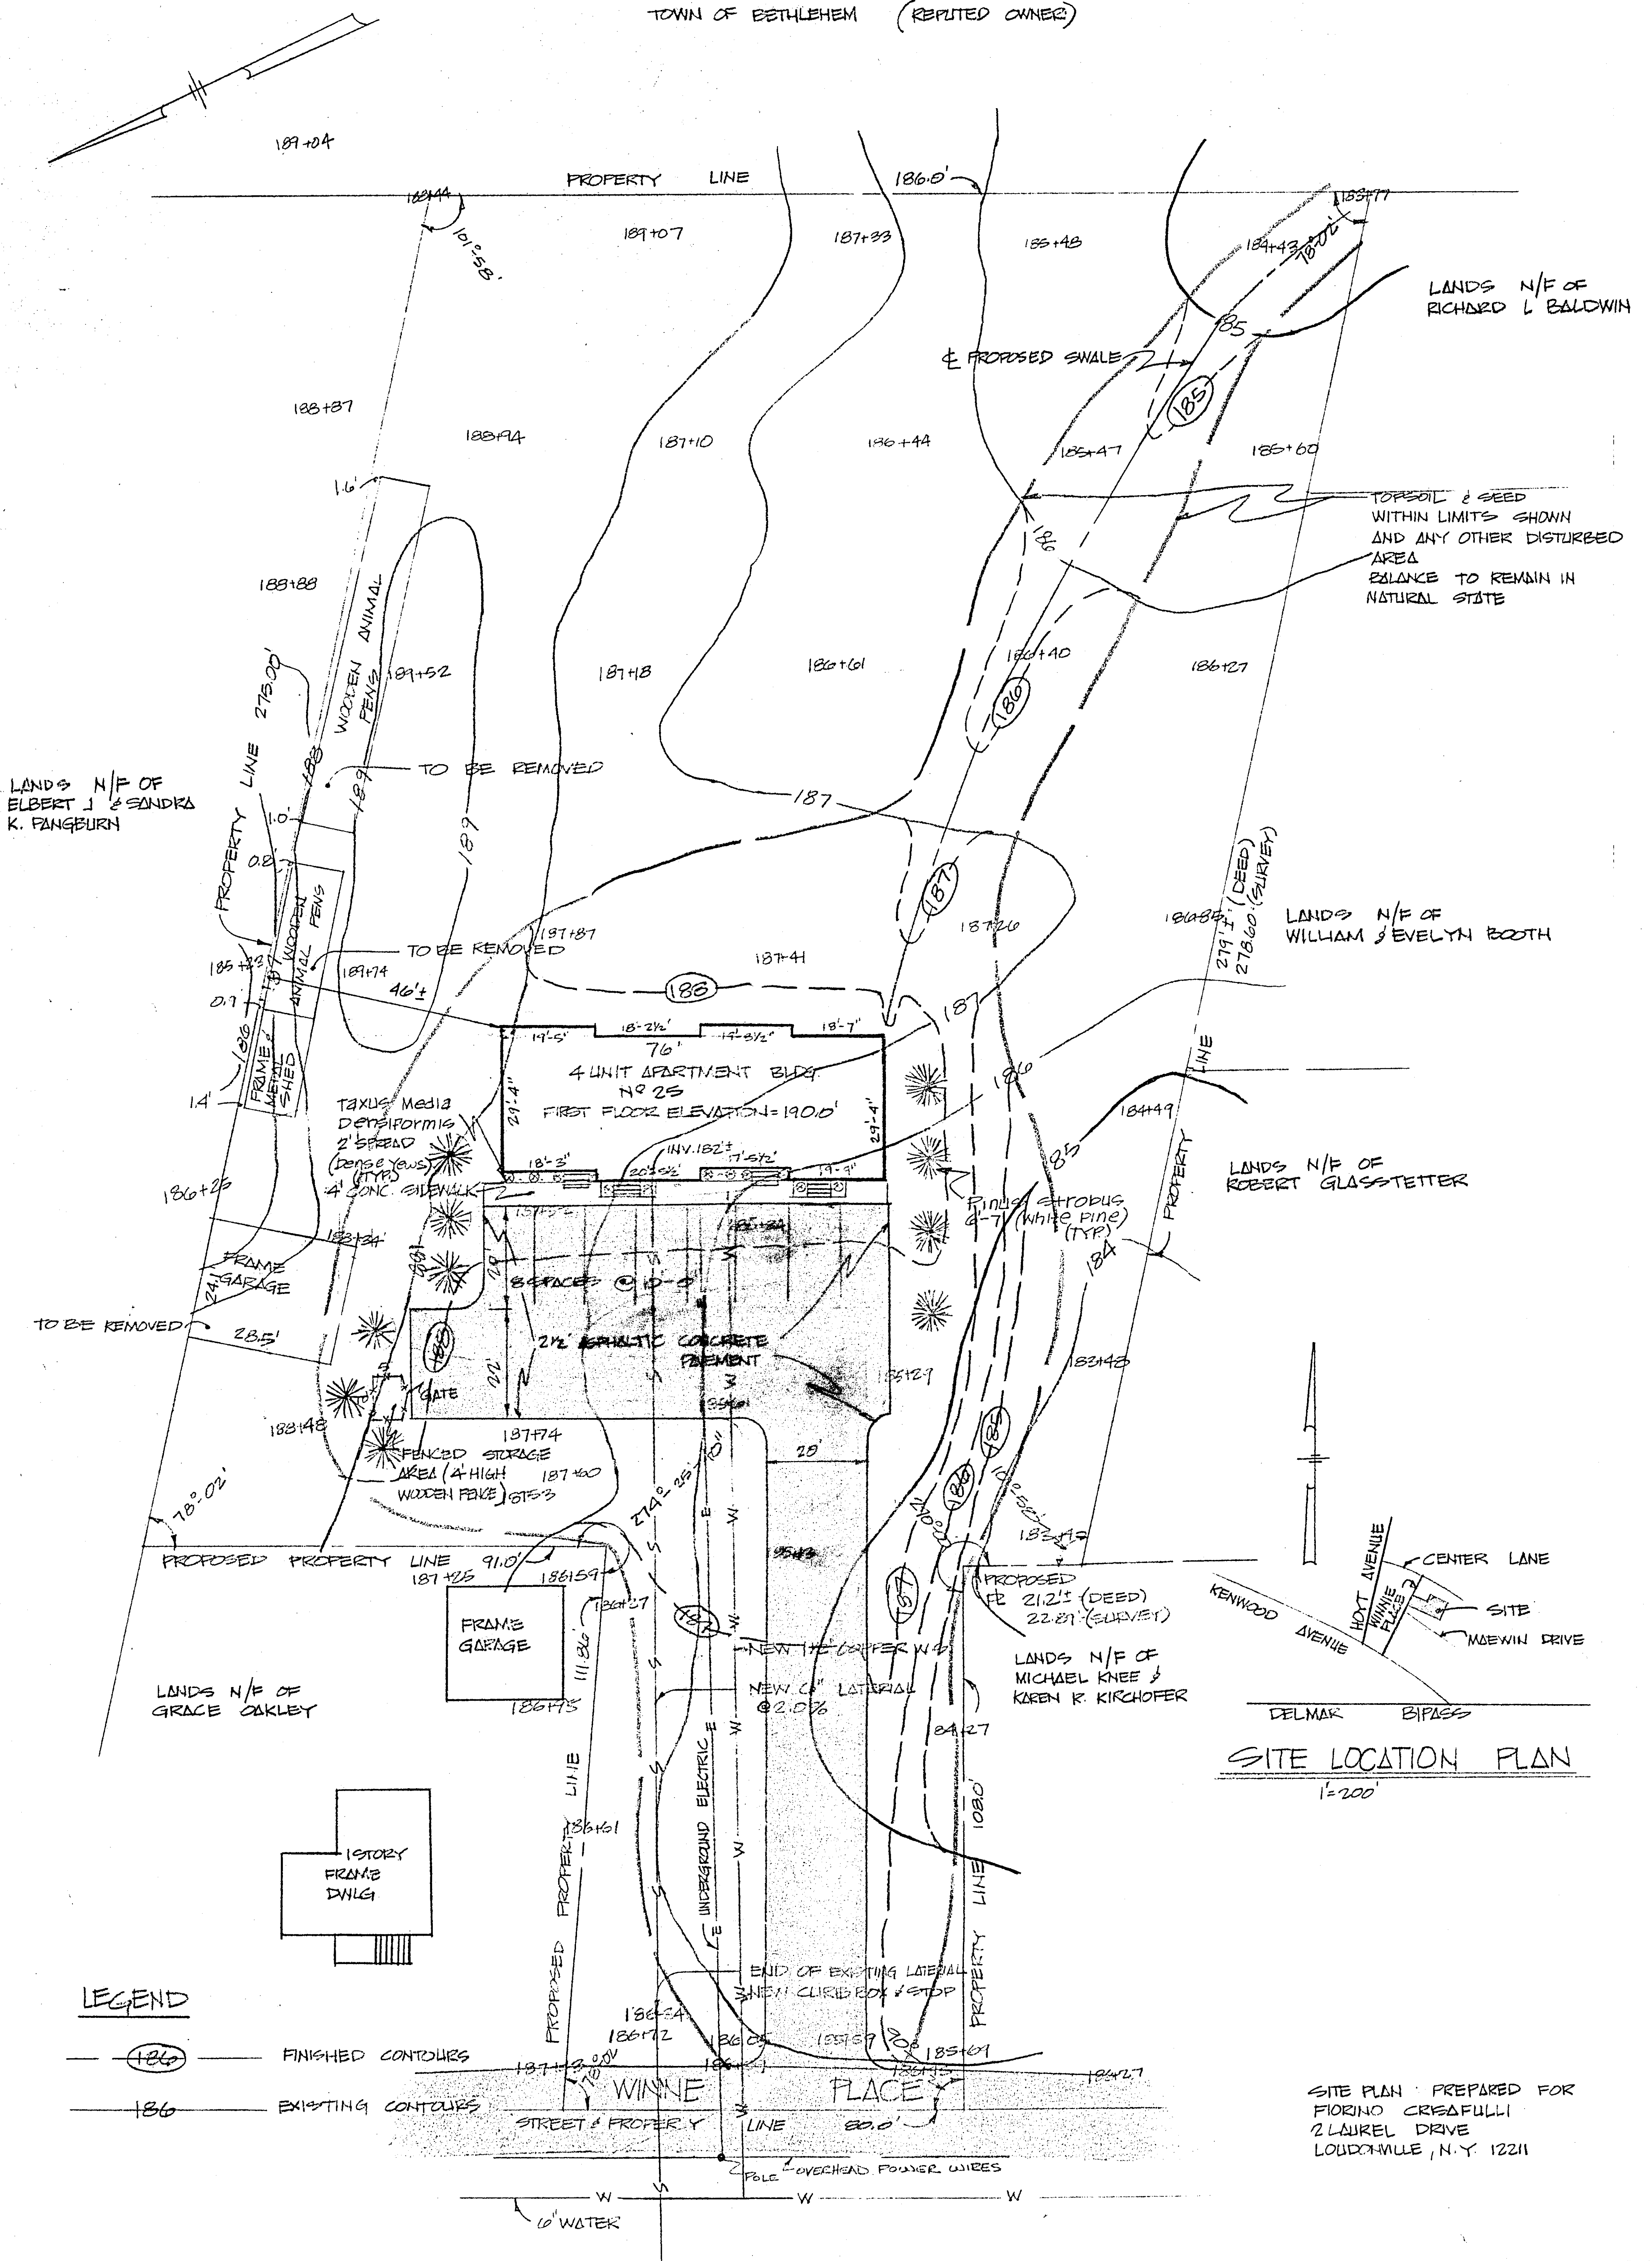

SITE LOCATION PLAN
1" = 200'

LEGEND

- (186) FINISHED CONTOURS
- 186 EXISTING CONTOURS

SITE PLAN PREPARED FOR
FIORINO CRISAFULLI
2 LAUREL DRIVE
LOUDONVILLE, N.Y. 12211

MAP SHOWING PLOT PLAN AND TOPOGRAPHIC SURVEY OF LANDS AT
NO 25 WINNE PLACE
TOWN OF BETHLEHEM, ALBANY COUNTY, N.Y.

HERSHBERG & HERSHBERG
CONSULTING ENGINEERS
LAND SURVEYORS

19 COLVIN AVENUE
ALBANY, N.Y.

DATE: 9.18.84	ALTERATION OF THIS DOCUMENT, EXCEPT BY A LICENSED PROFESSIONAL ENGINEER OR LAND SURVEYOR, IS ILLEGAL.	BY: SB	CHK: DRH
SCALE: 1" = 20'		FILE NO. 24-1287 2	