


PRATER PARK - CENTRAL - SITE PLAN

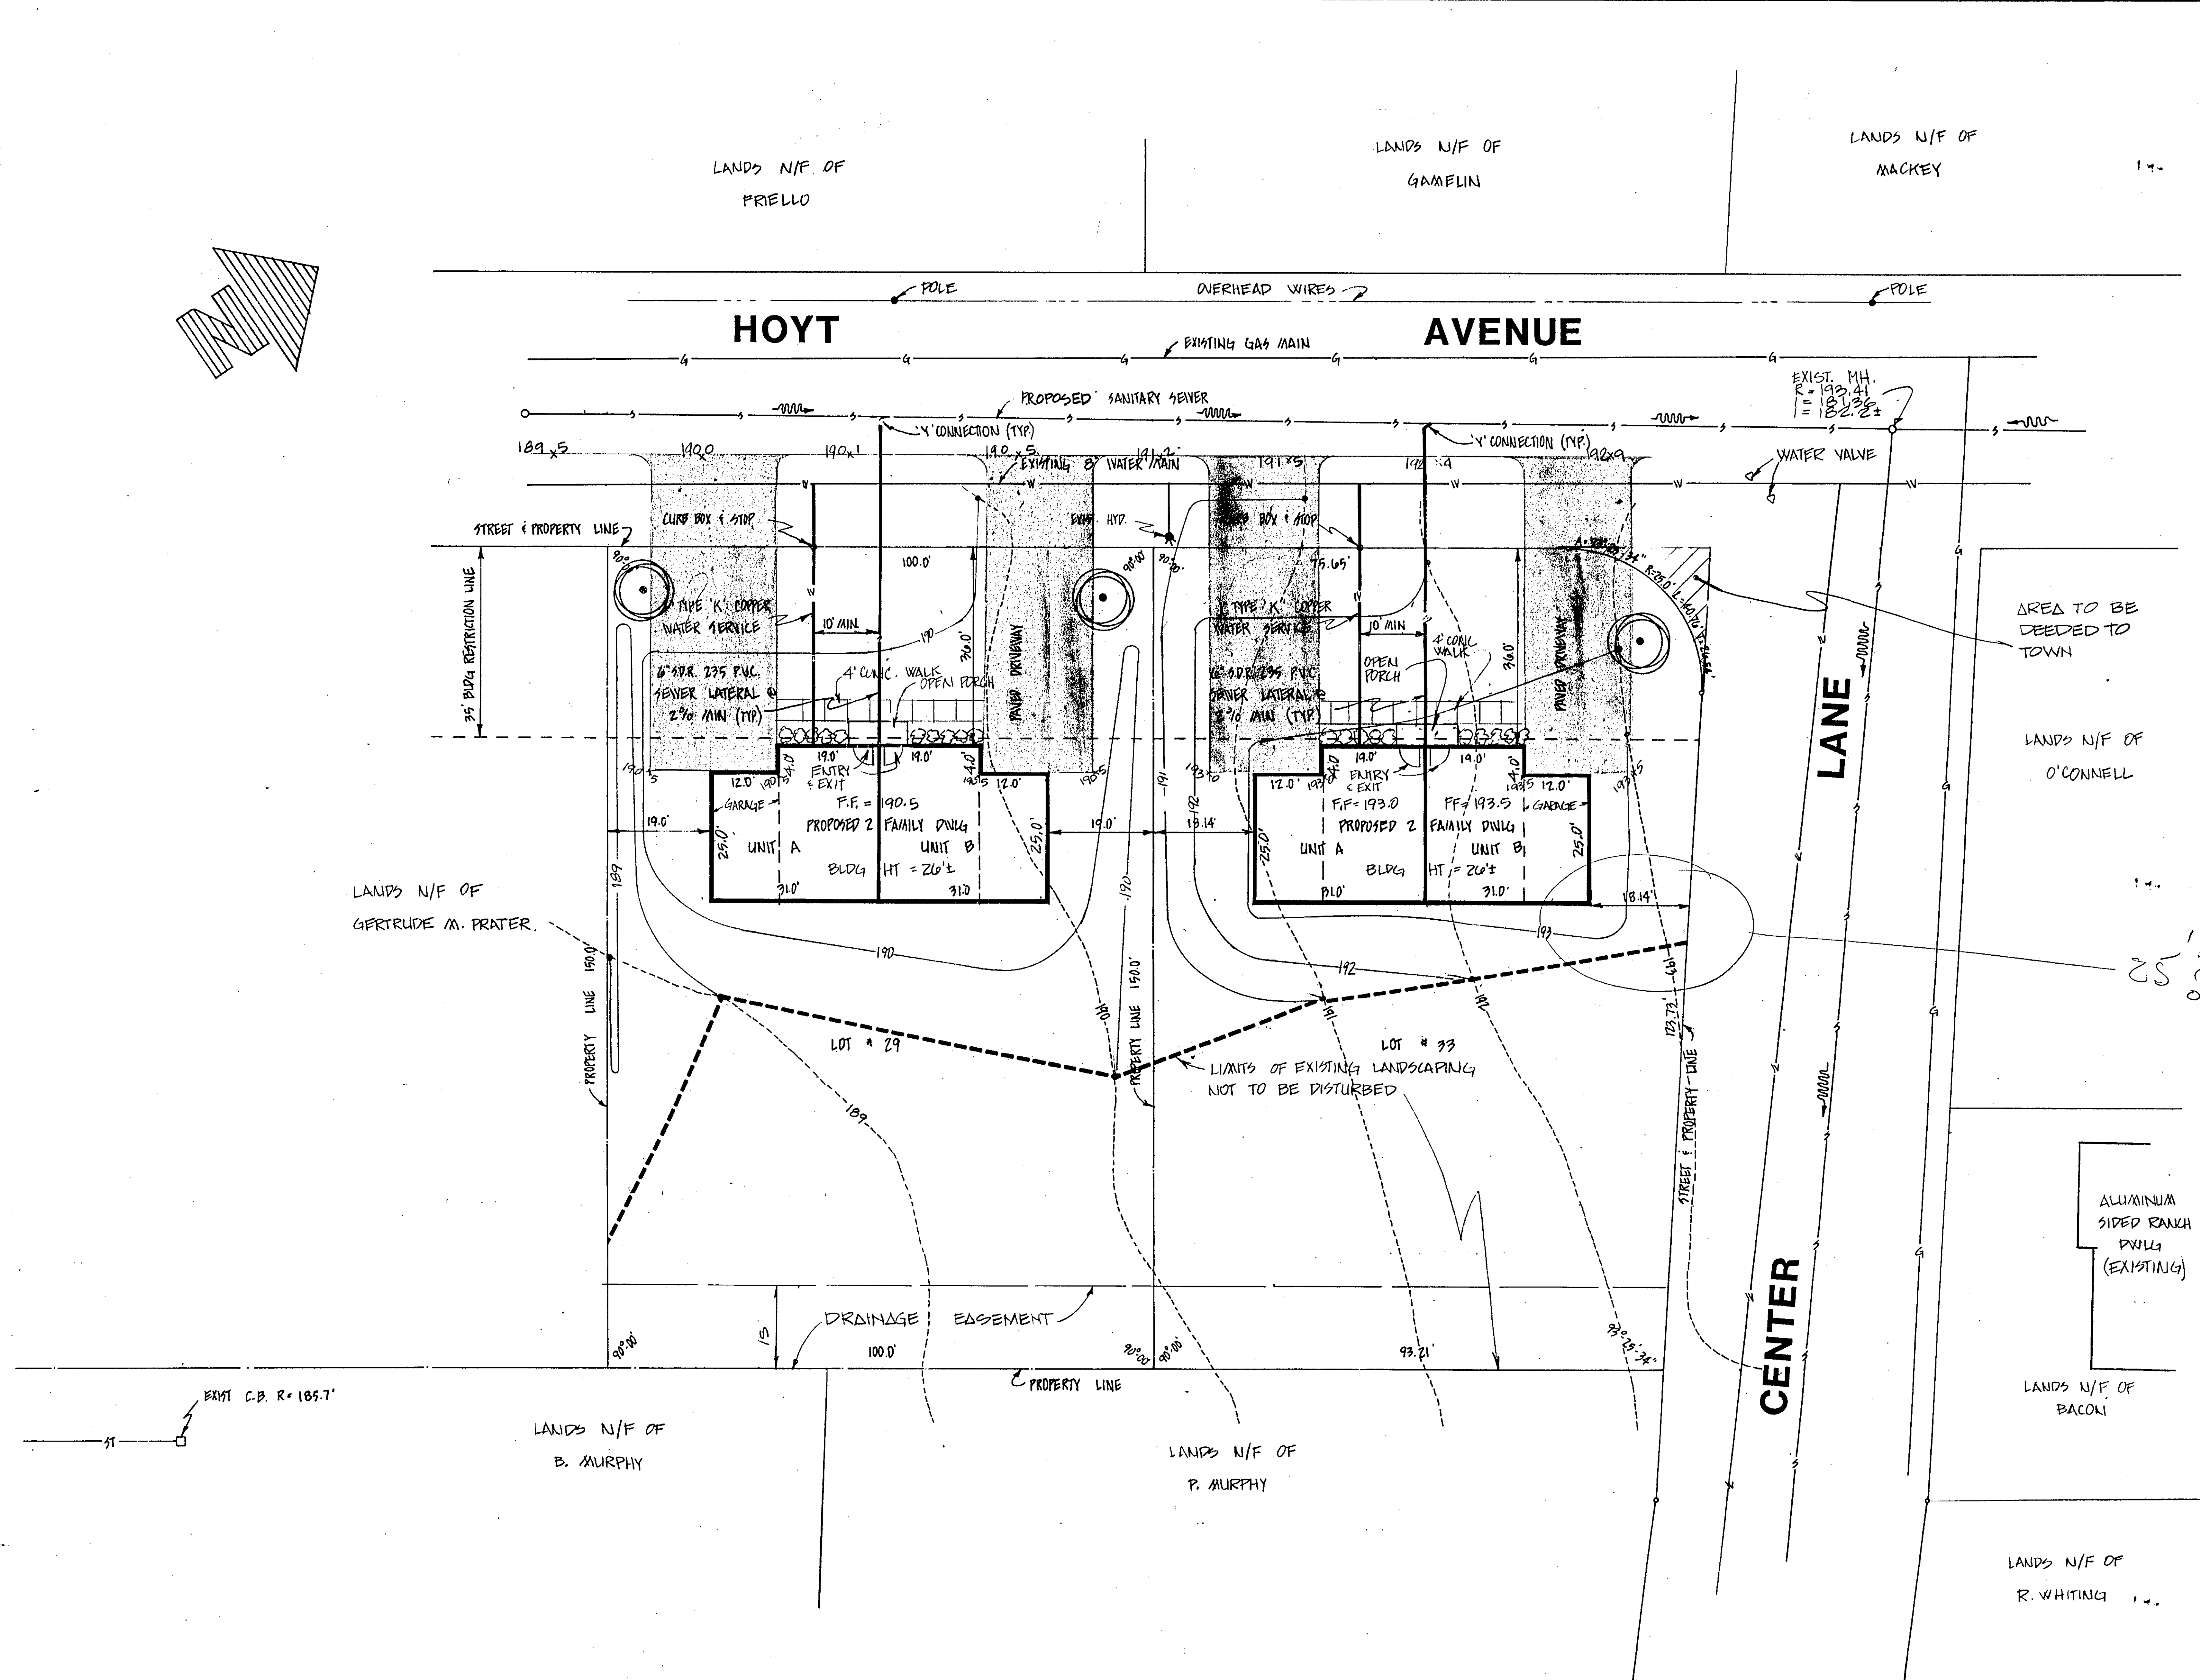


Note: ALL INFORMATION REGARDING EXISTING UTILITIES, TOPOGRAPHY AND PROPERTY LINES ACQUIRED FROM MAP OF "PRATER PARK" PROPERTY OF GERTRUDE M. PRATER DELMAR, DATED JULY 17, 1984 REVISED ON 10-23-84 & 3-15-85 PREPARED BY EDWARD W. BOUTELLE & SON CIVIL ENGINEERS & SURVEYORS DELMAR, N.Y.

PLANT LEGEND

- DENISE YEW/TAXUS MEDIA PENSIFORMIS 3' O.C., 2' HIGH, 5 PER DWLG UNIT
- SILVER MAPLE/ACER INCARNINUM 2 1/2" CAL, 3 REQUIRED
- SEED ALL DISTURBED AREAS OTHER THAN BUILDINGS & DRIVEWAYS



LEGEND

- 193 --- EXISTING CONTOURS
- 193 — FINISHED CONTOURS

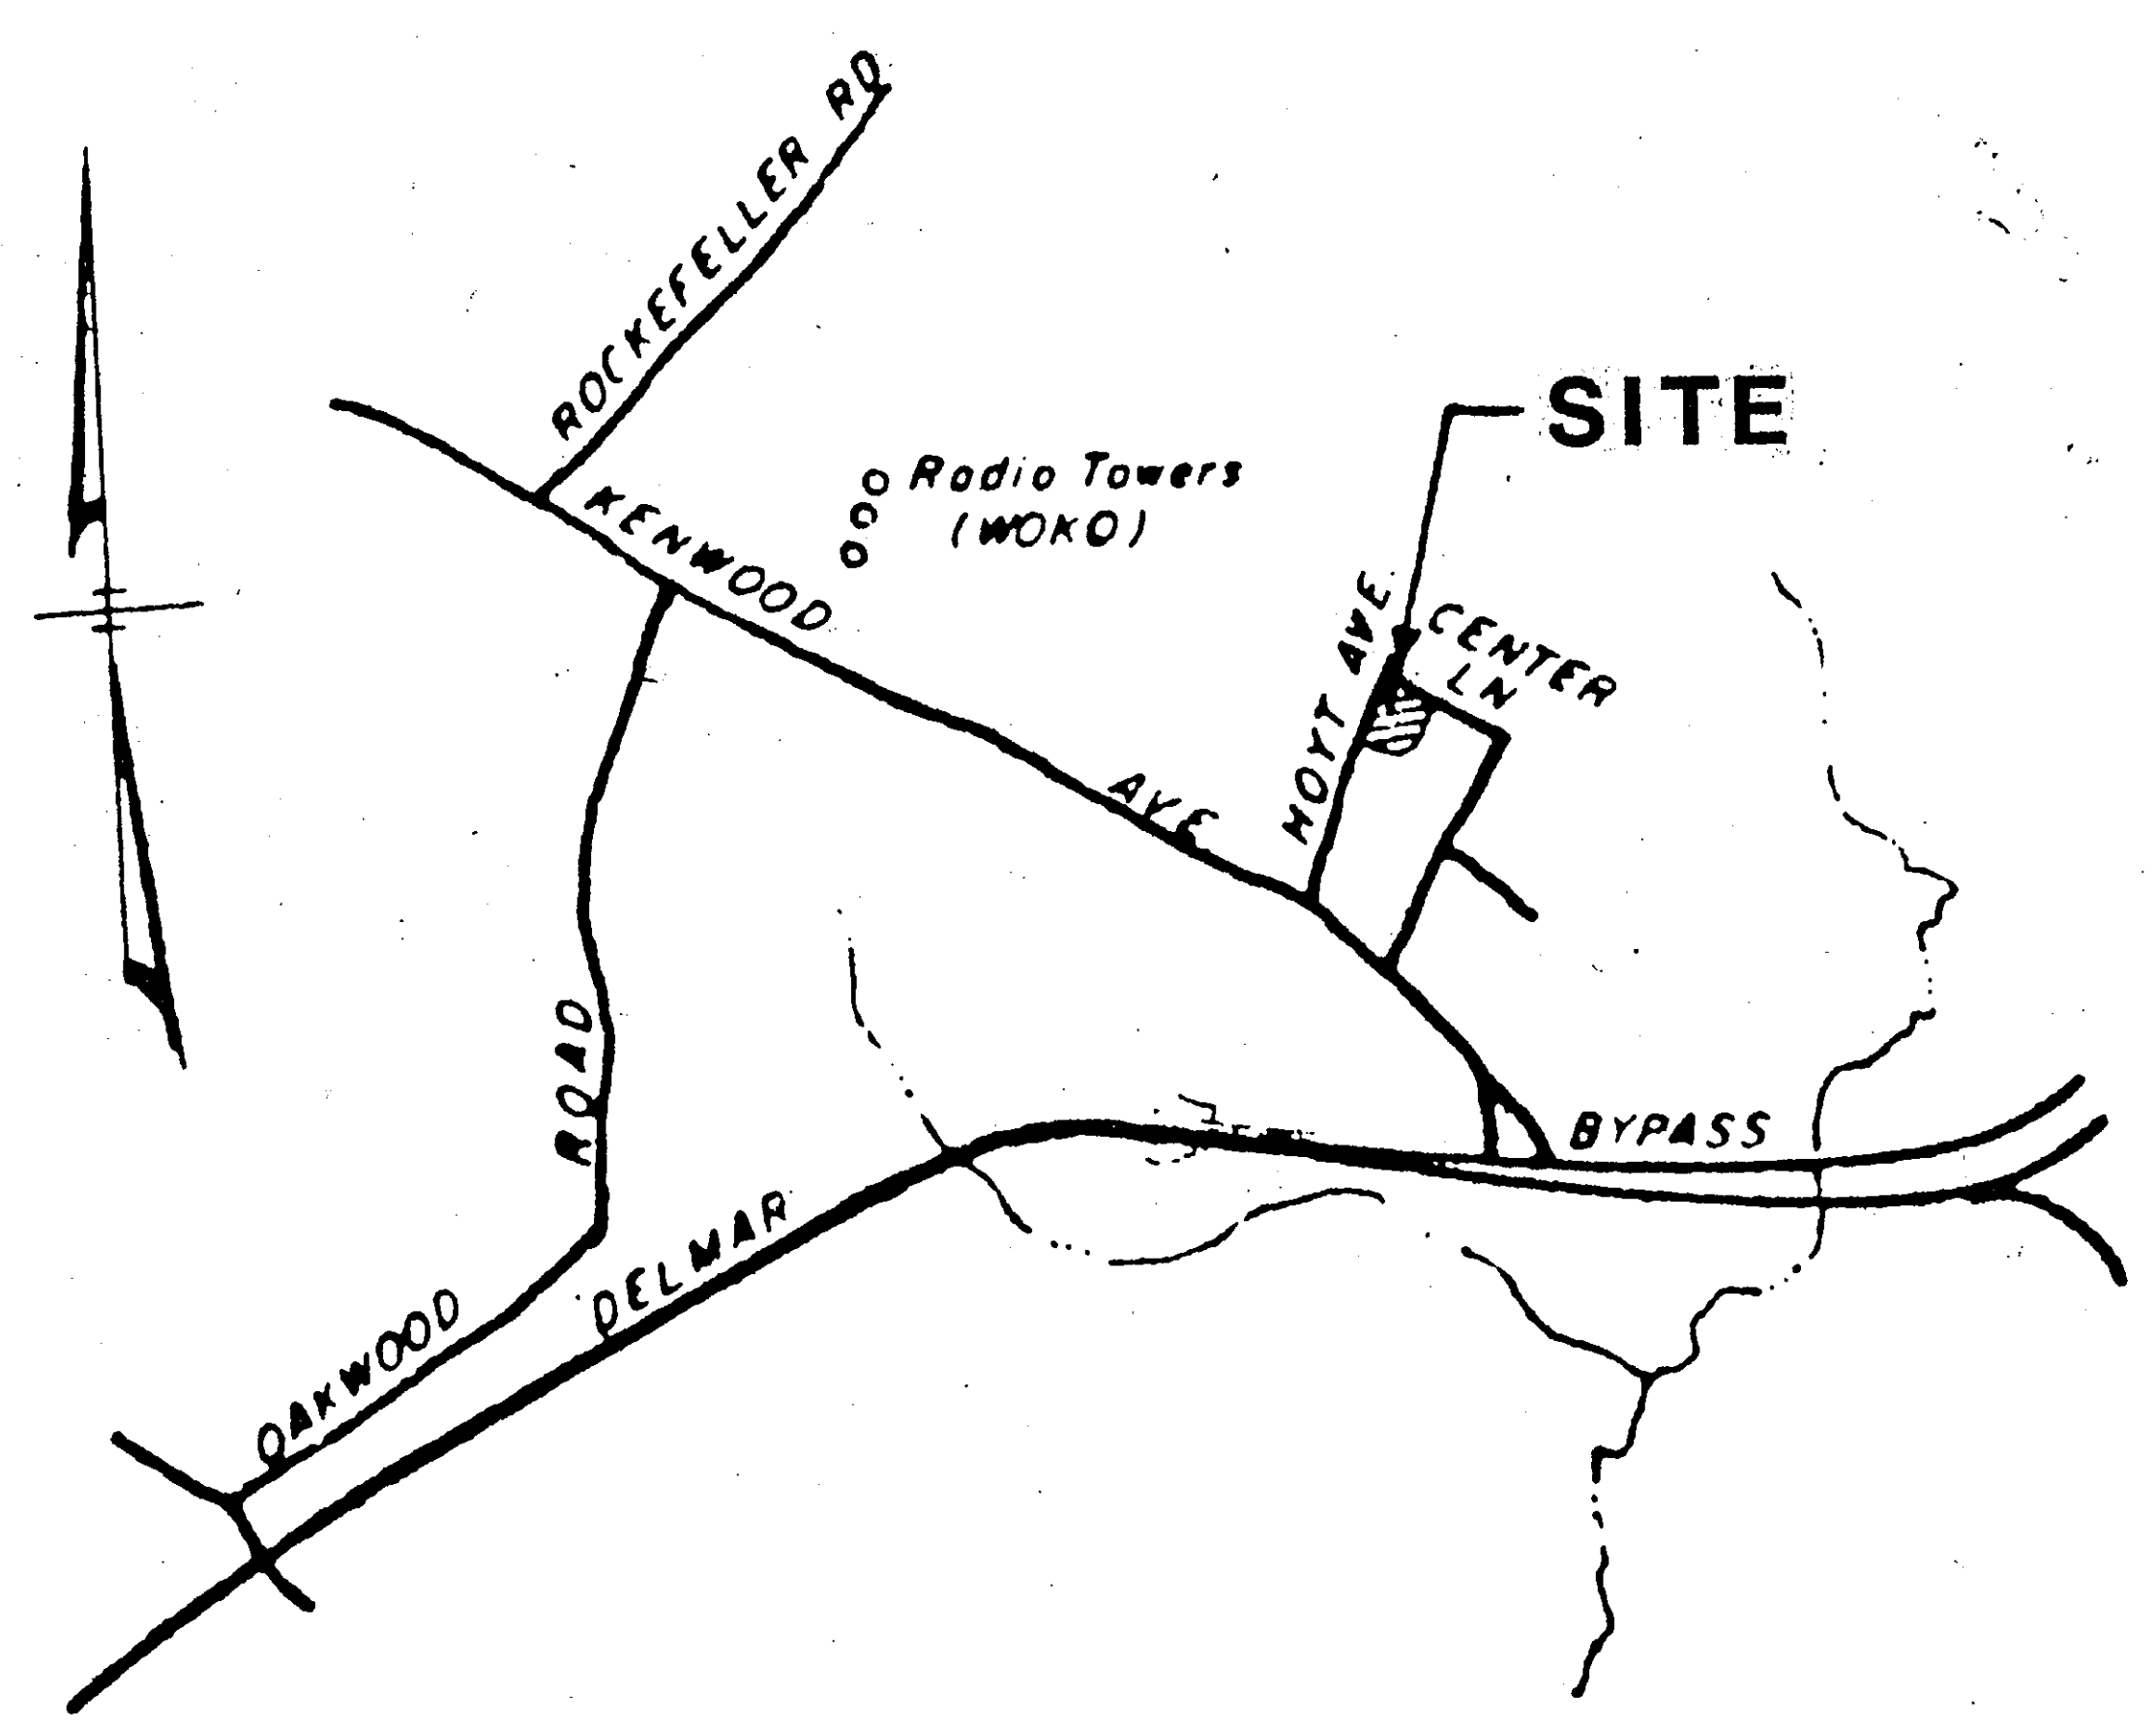


Location Plan

SCALE: 1" = 1,000'

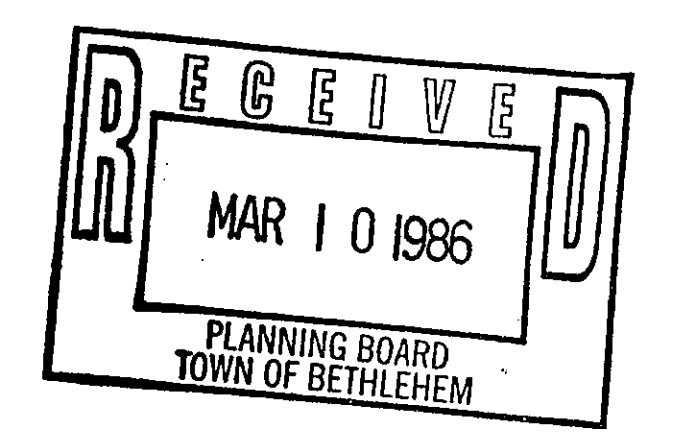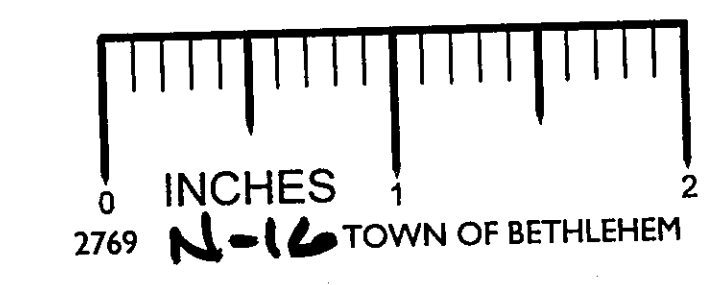

PLOT PLAN FOR PROPOSED DWELLINGS ON NO. 29 & 33 HOYT AVENUE TOWN OF BETHLEHEM ALBANY N.Y.

NOTES: 1. OWNER: FIORE CRISAFULLI 2 LAUREL DRIVE LOUDENVILLE N.Y. 12211 2. AB ZONING DISTRICT, BETHLEHEM SEWER DISTRICT, N° 1 OF THE TOWN OF BETHLEHEM WATER DISTRICT, BETHLEHEM SCHOOL DISTRICT.

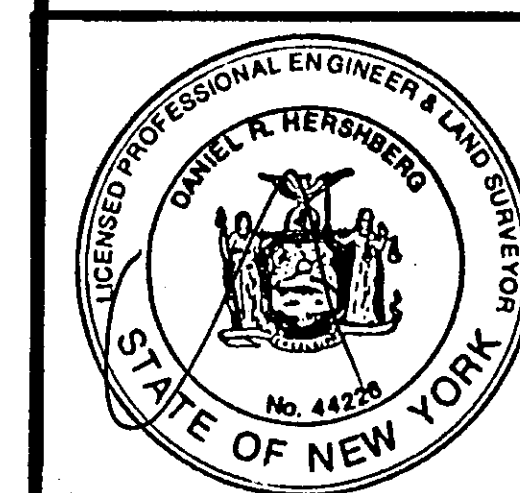

HERSHBERG & HERSHBERG CONSULTING ENGINEERS LAND SURVEYORS 19 COLVIN AVENUE ALBANY N.Y.

DATE: 8/27/85	ALTERATION OF THIS DOCUMENT, EXCEPT BY A LICENSED PROFESSIONAL ENGINEER OR LAND SURVEYOR, IS ILLEGAL.	BY: V.M.	CHK: A.S.
SCALE: 1" = 20'		FILE NO. 85-1971P	