







SITE PLAN - KARIAN - 4 UNIT - HOYT AVE

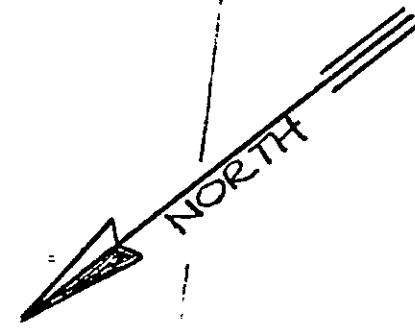

PLANT LIST		
TYPE	SIZE	QUANTITY
A. AUSTRIAN PINE	4' → 5'	3
B. FLOWERING DOGWOOD	5' → 6'	3
C. JAPANESE YEW	24"	6

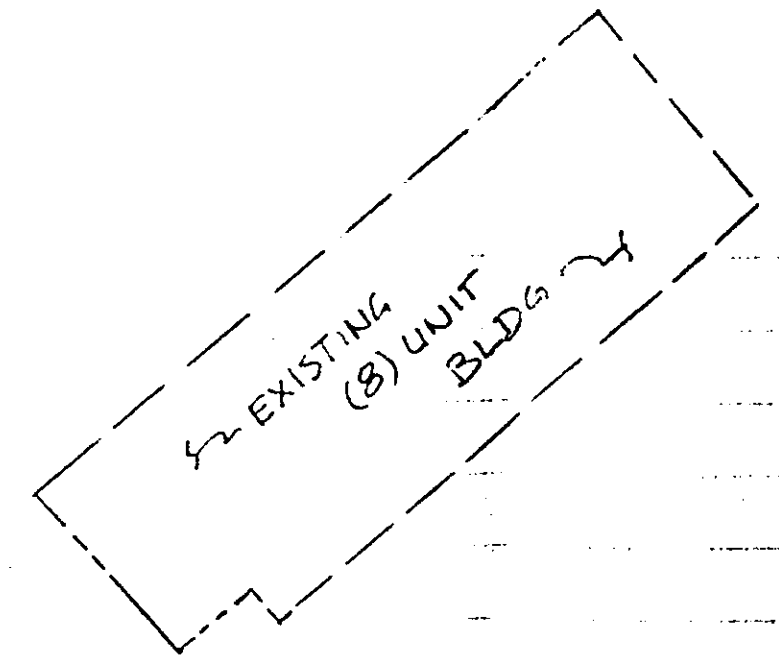

- NOTES:
1. FOR SITE LOCATION AND ADJOINING PROPERTIES SEE DRAWING NO HOYT-3.
  2. FOR PROPOSED 4-UNIT DWELLING, SEE ATTACHED SKETCHES. FINAL DETAILED DRAWINGS WILL BE PREPARED AFTER SITE PLAN APPROVAL.
  3. — 99 — EXISTING CONTOURS  
— 90 — NEW CONTOURS
  4. THE 15' DRAINAGE EASEMENT AS TO BE CONVEYED TO THE TOWN OF BETHLEHEM

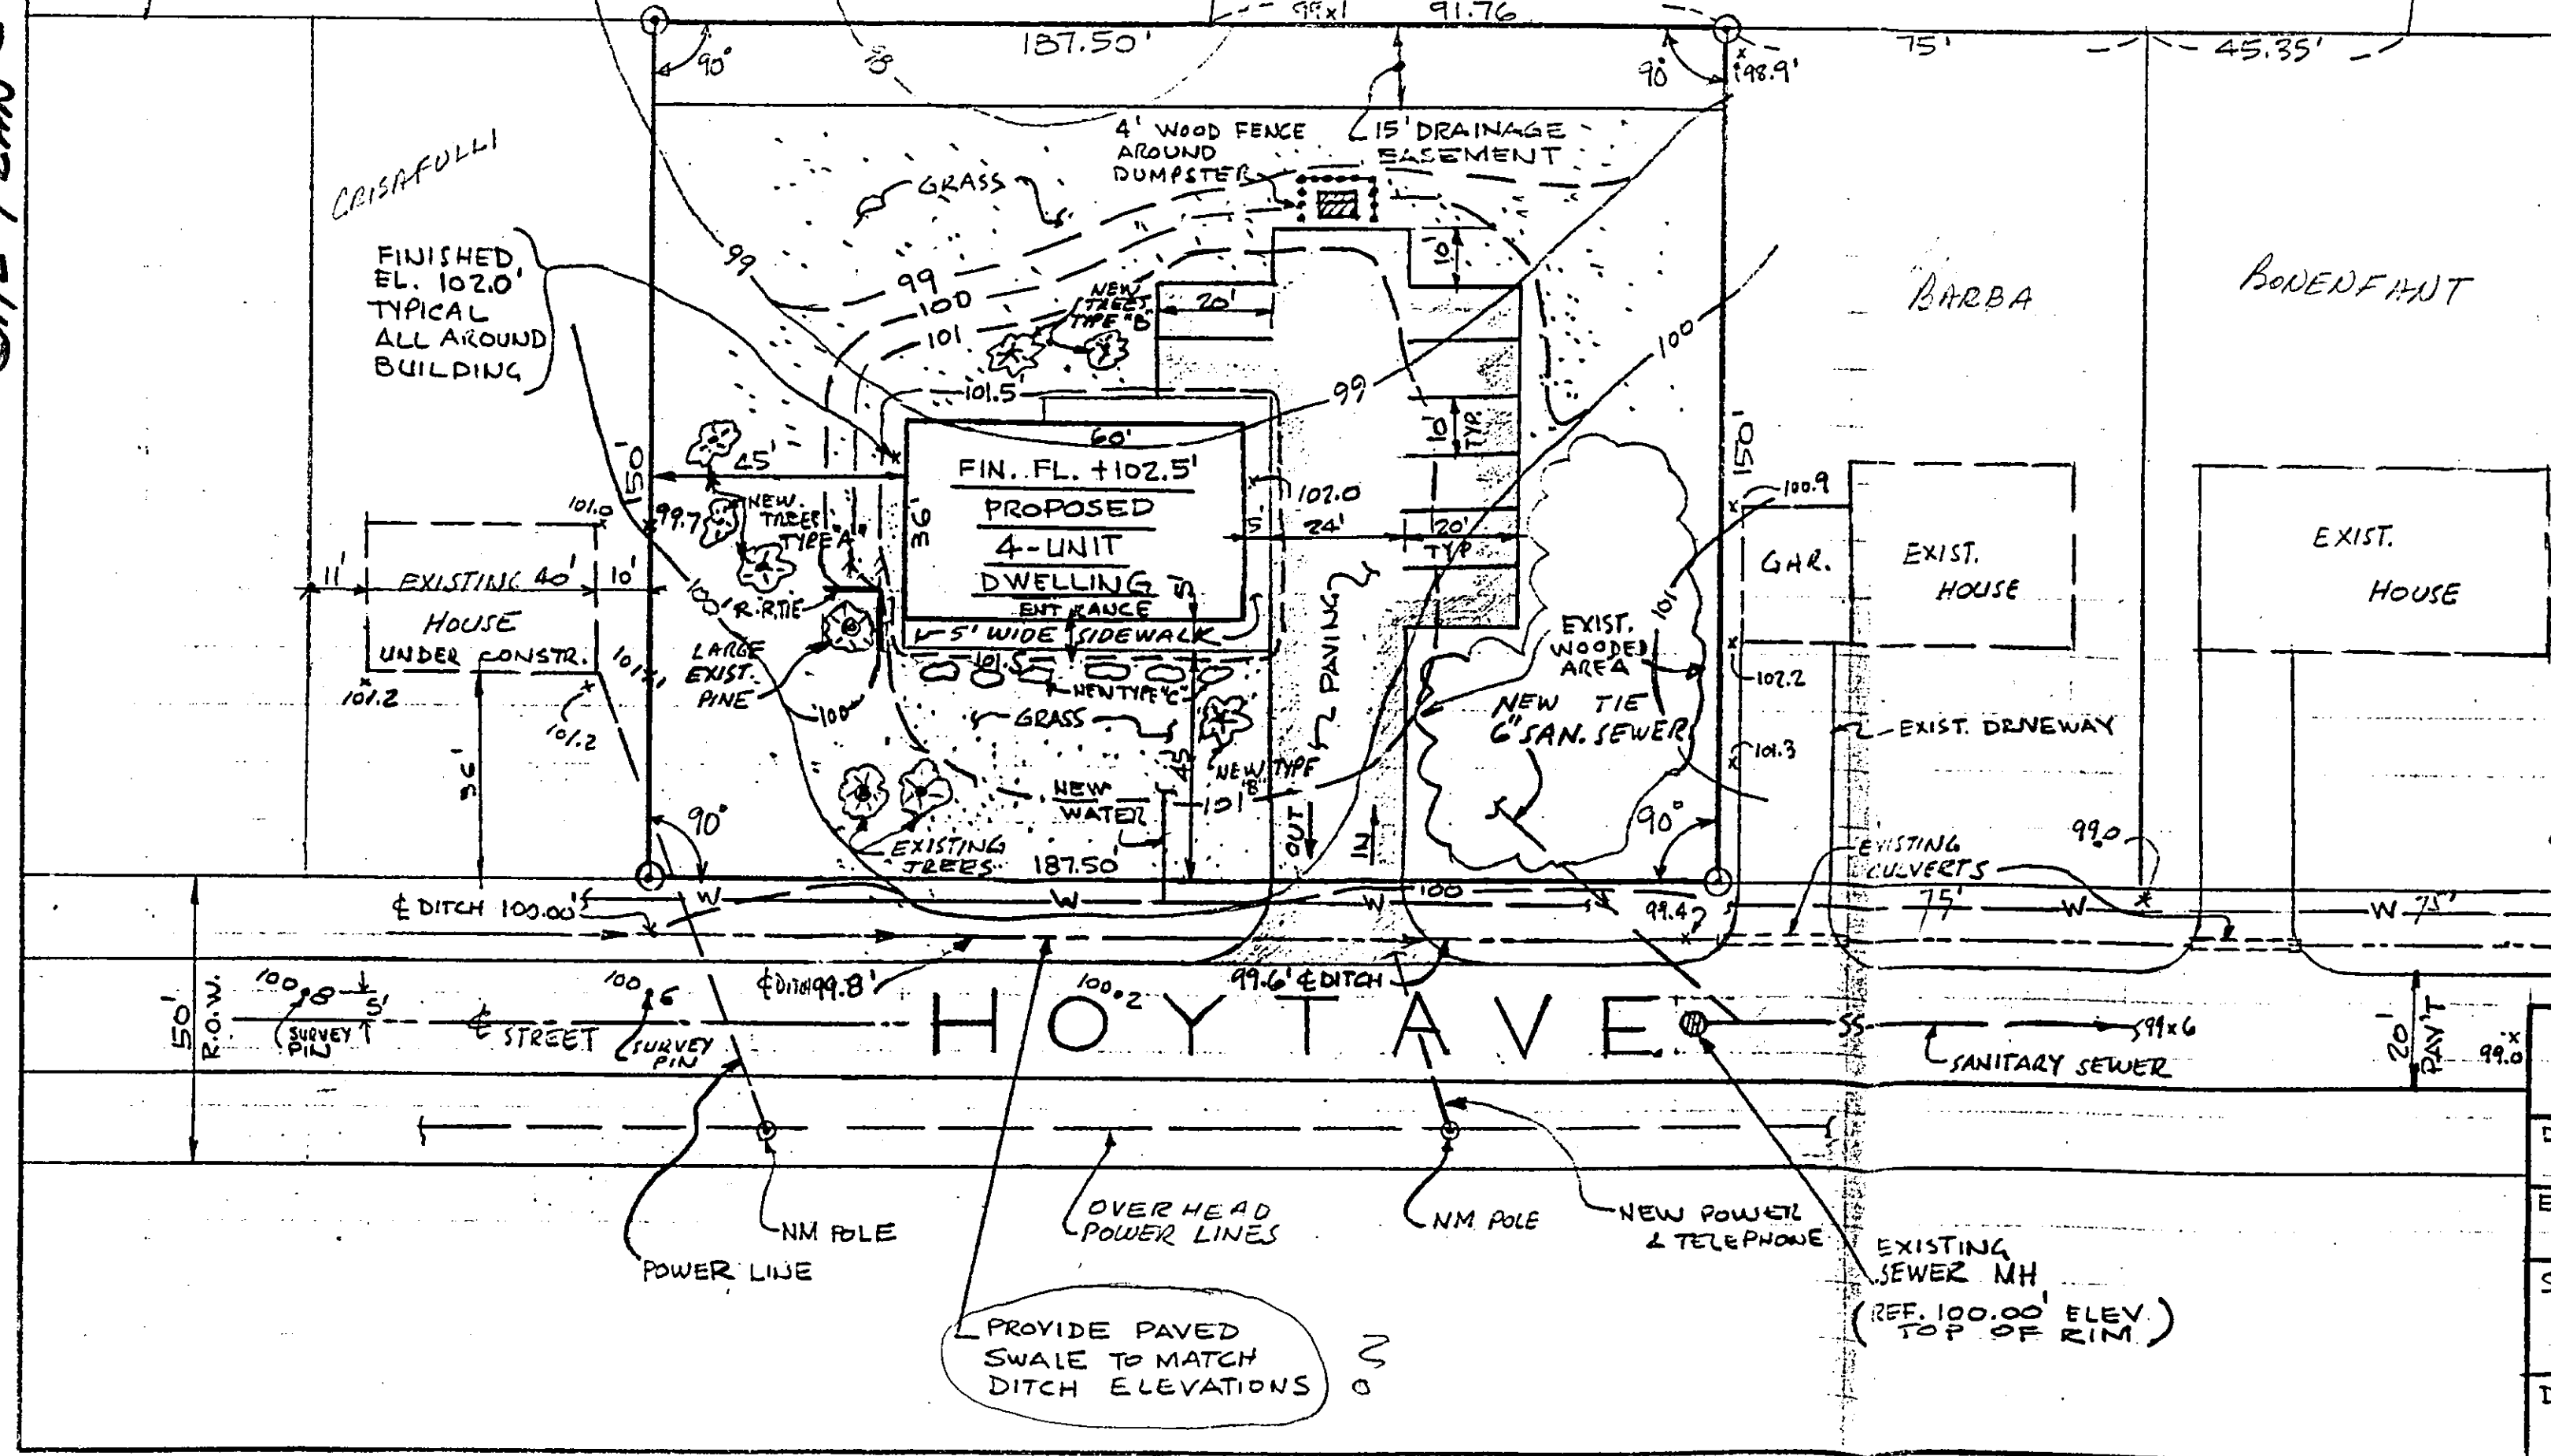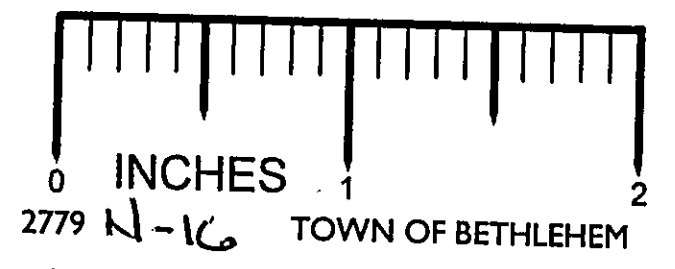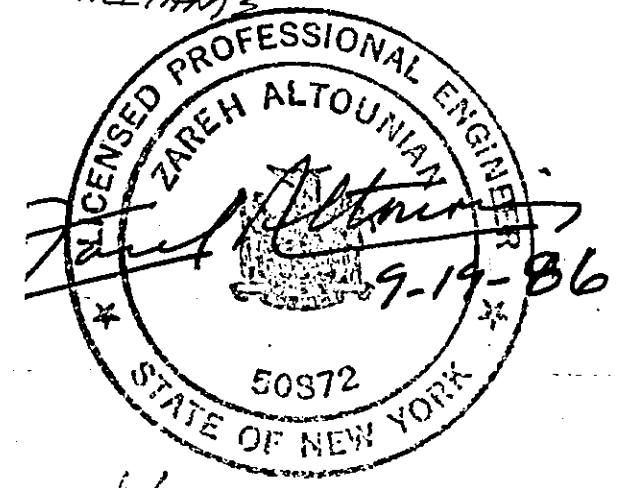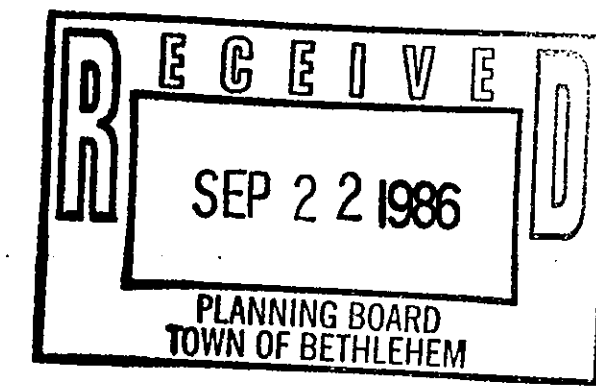

SITE PLAN - 4-UNIT DWELLING		
DRAWN BY: A. TRIMARCHI	21 HOYT AVE TOWN OF BETHLEHEM, N.Y.	
ENGINEER: Z. ALTOUNIAN	MADE FOR (OWNER) BEDROS KARIAN, 21 KENWOOD, GLENMONT, NY	
SCALE: 1" = 40'-0"	DRAWING NO HOYT-4	REV. 0
DATE 6-2-86		

150' to Kenwood Ave.  
REV 2: 9-18-86  
REV 1: 9-8-86

Check by KAD 2/4/86