

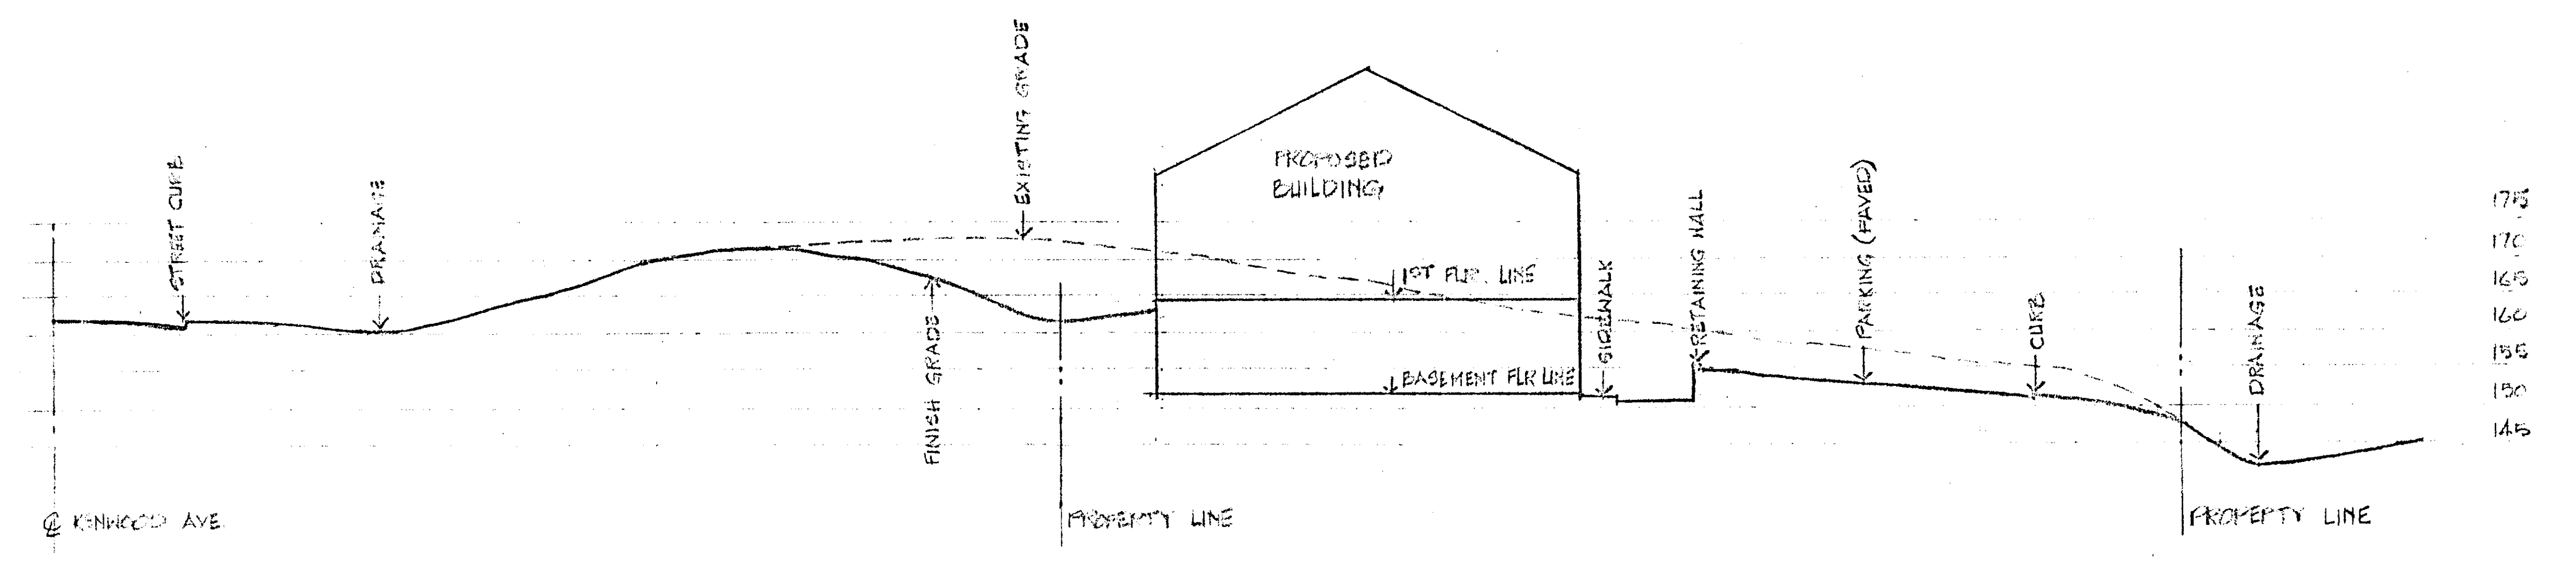


WINNE PLACE
REPLANT HAY MEY

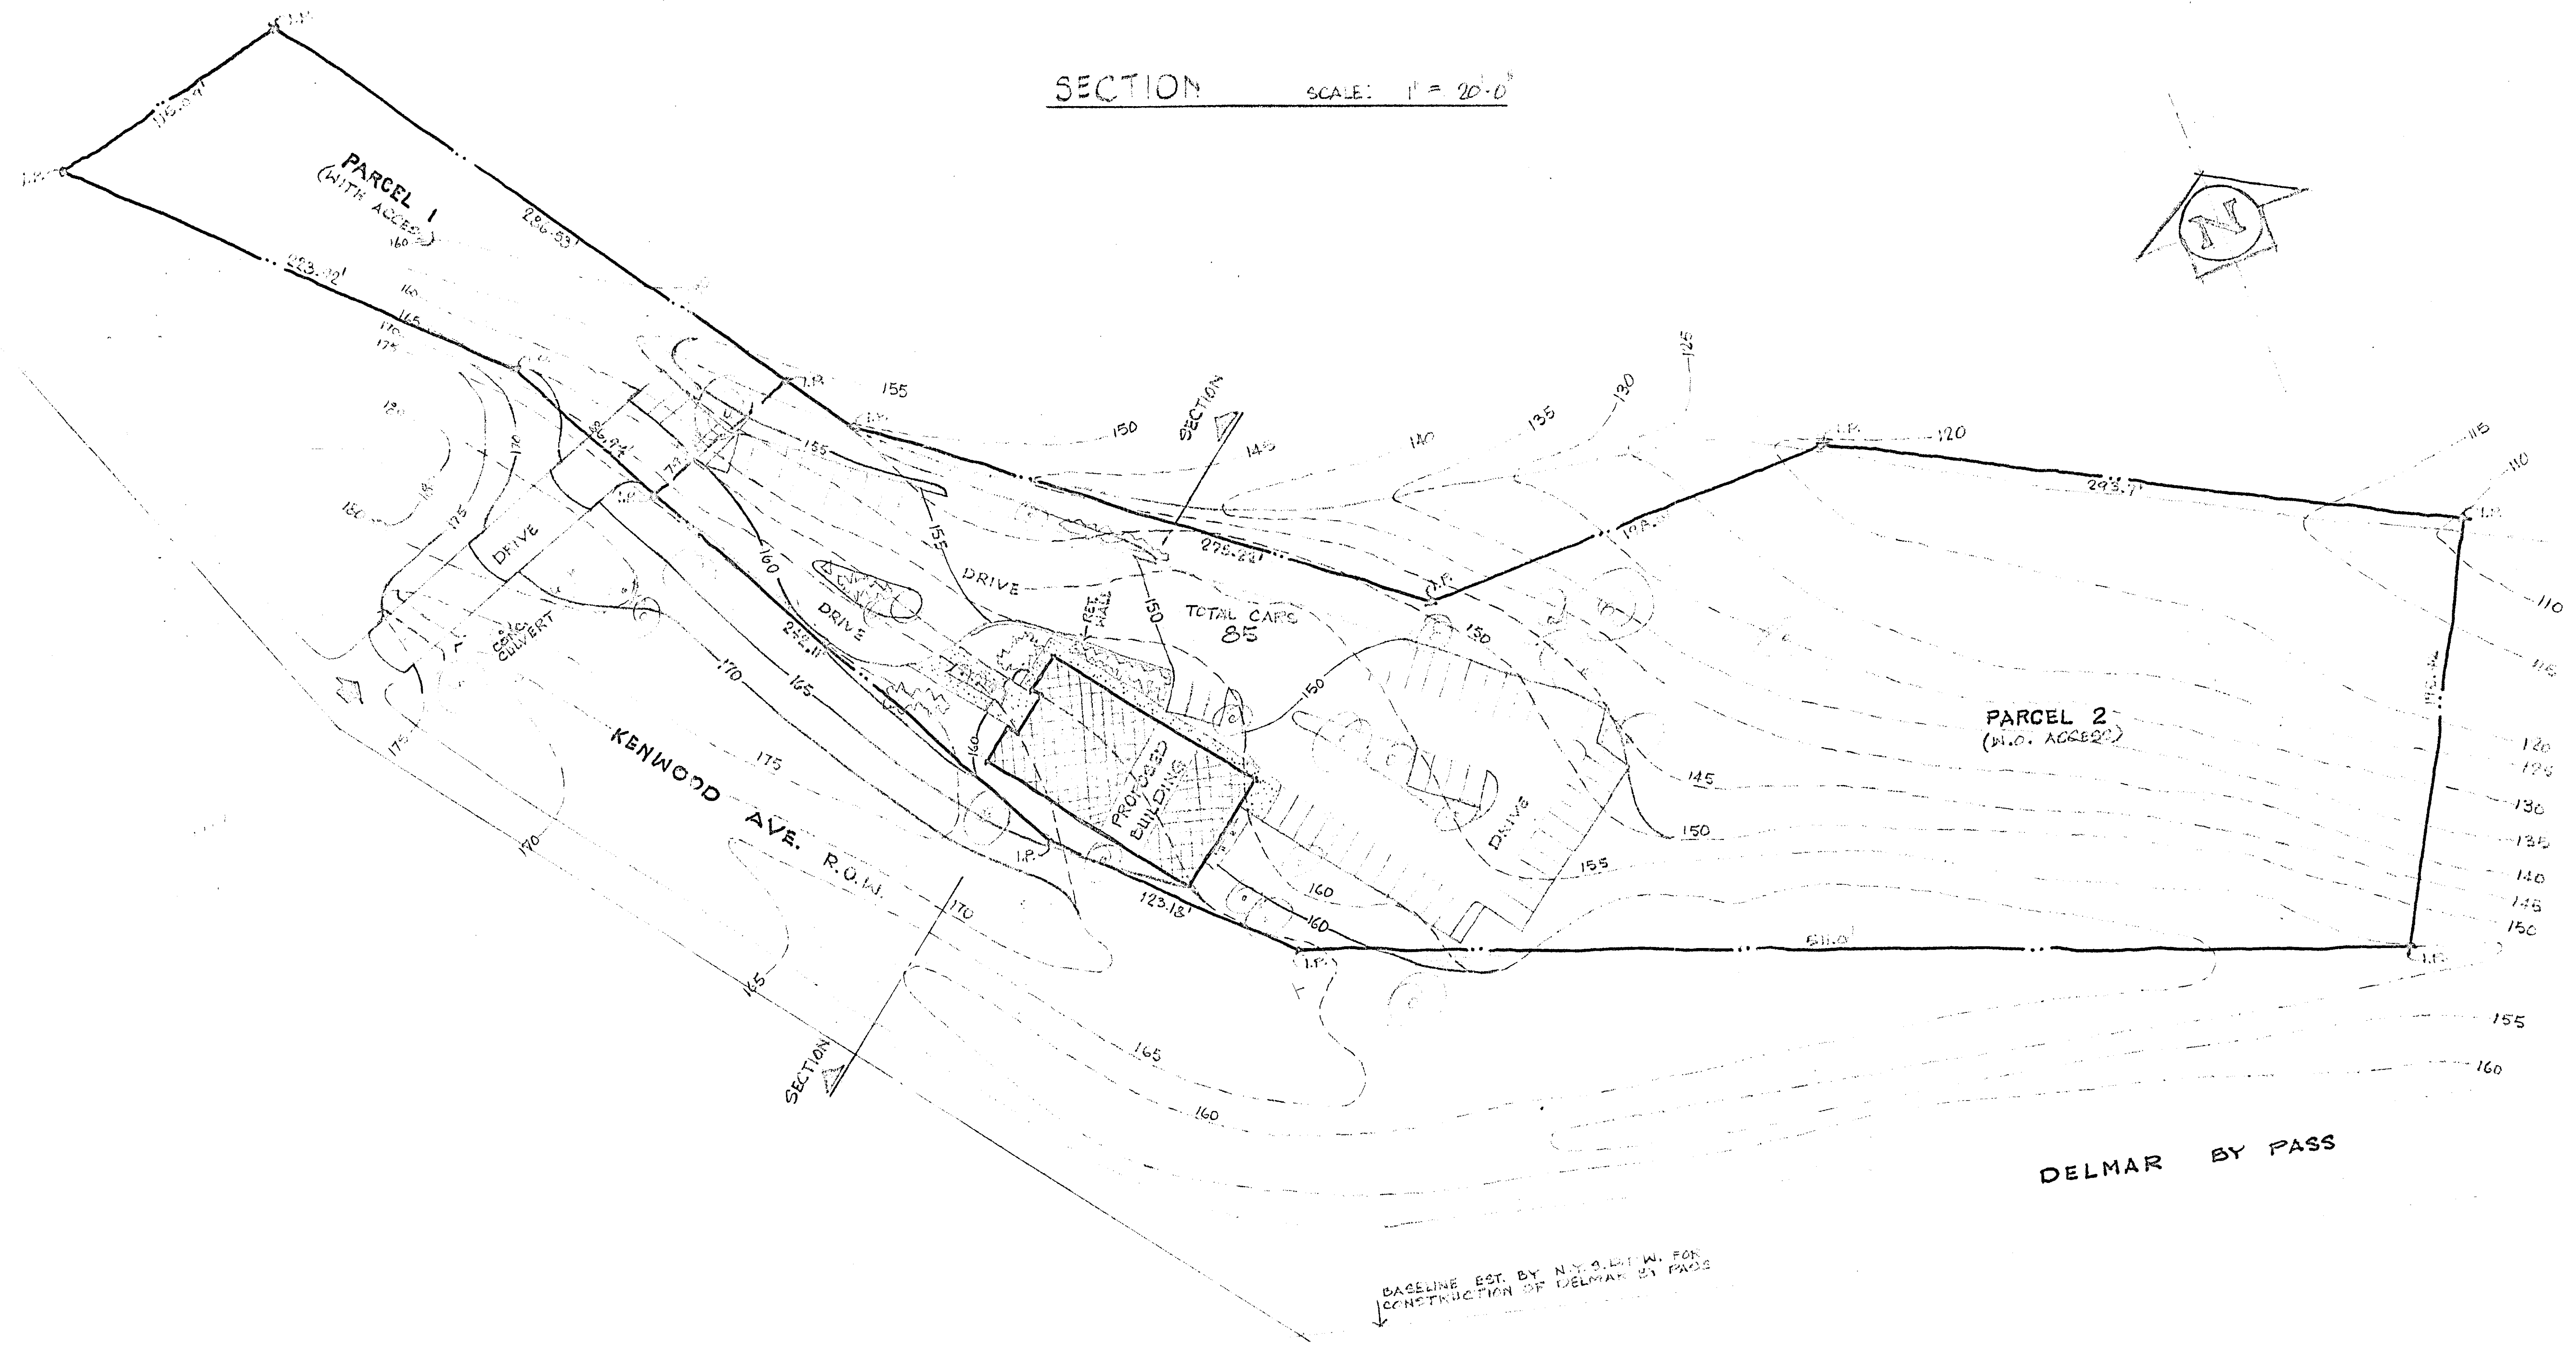


SECTION SCALE: 1" = 20'-0"

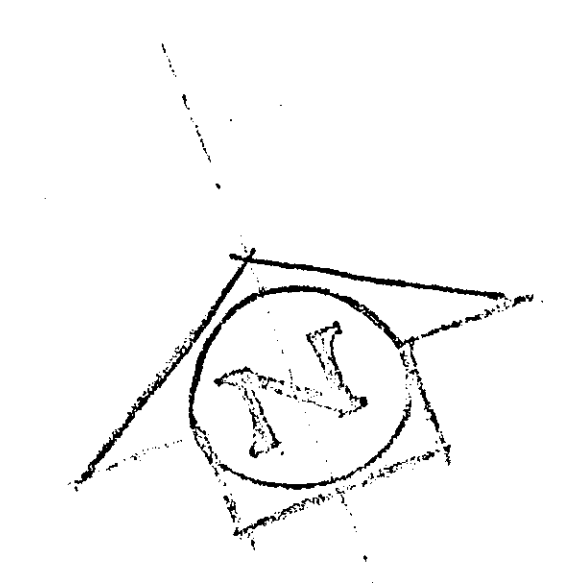

SITE PLAN SCALE: 1" = 50'-0"

- LEGEND:
- EXISTING GRADE CONTOURS
 - FINISH GRADE CONTOURS

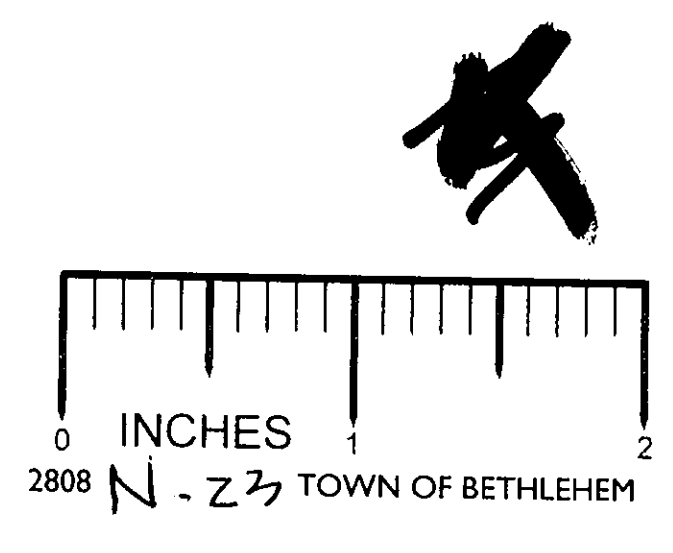

J. GARY SHAW - ARCHITECT
 NCARB CERTIFICATE NO. 12,605
 P.O. BOX 722 TEL. 817-645-9908
 105 POINDEXTER CLEBURNE, TEXAS

PROPOSED BUILDING FOR THE
 APOSTOLIC PENTECOSTAL CHURCH
 DELMAR, NEW YORK
 DR. HANBY, PASTOR

J. Gary Shaw - N.Y. Reg. #12605