


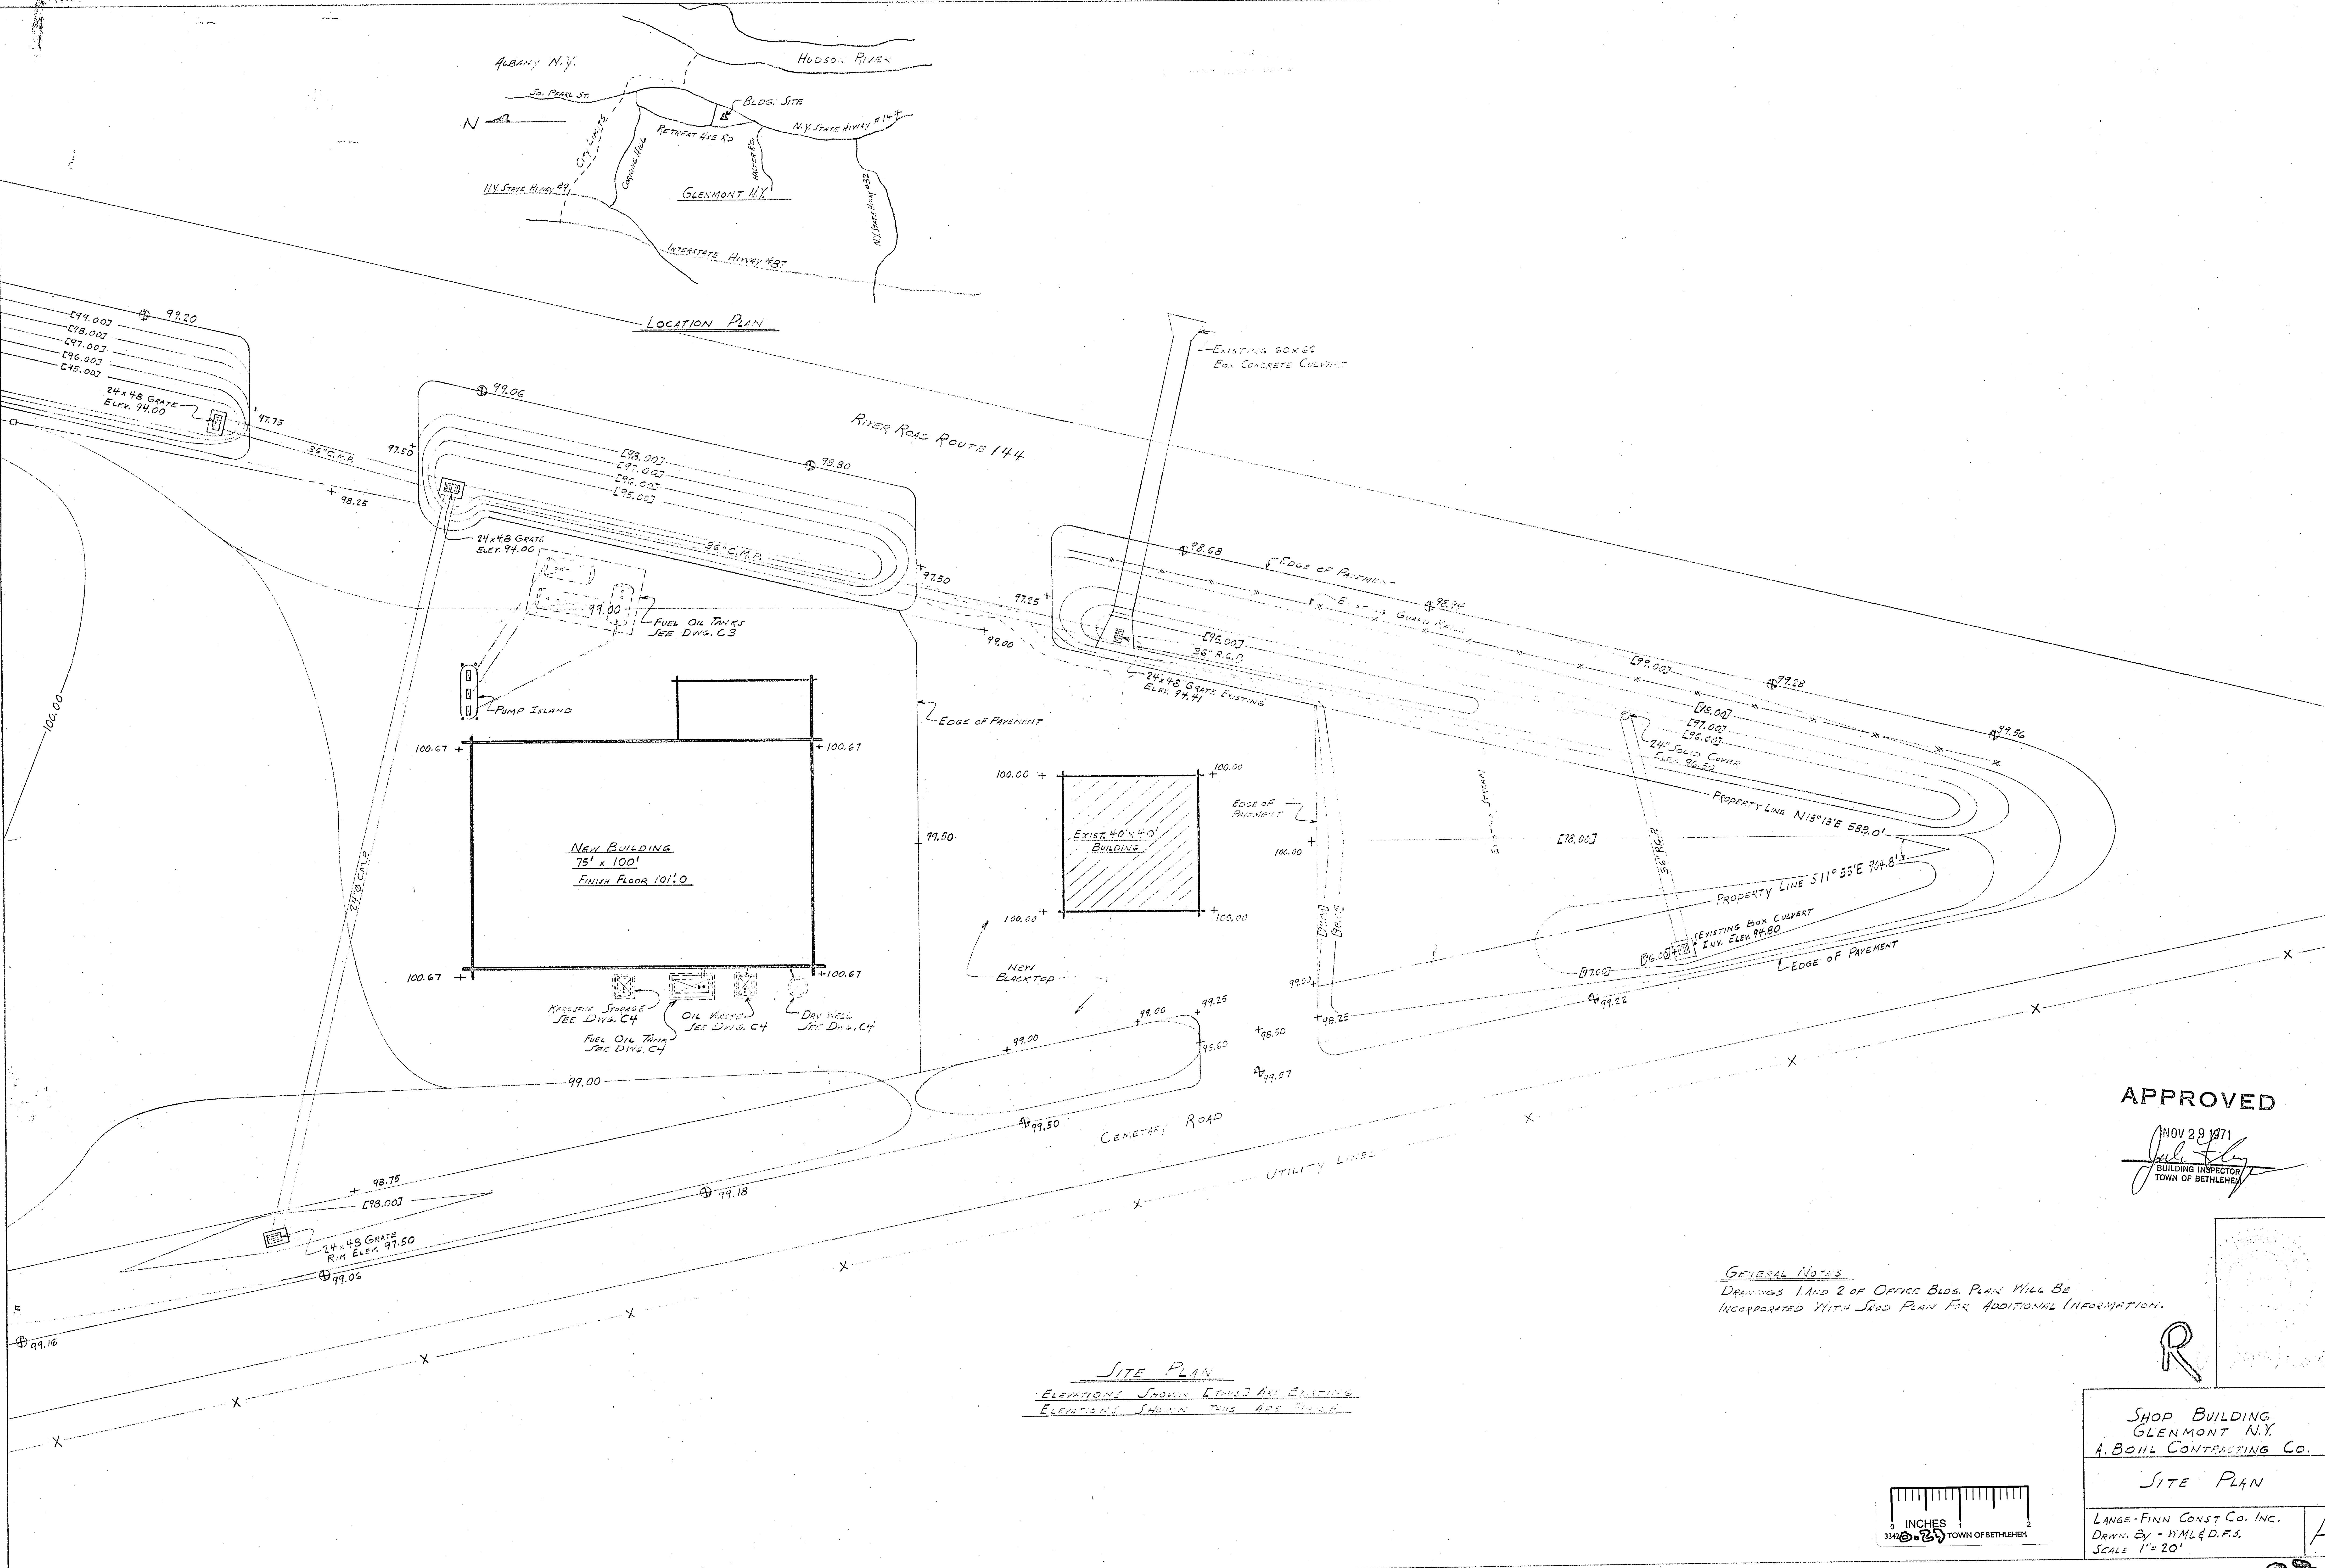

LOCATION PLAN

SITE PLAN

ELEVATIONS SHOWN IN BRACKETS ARE EXISTING
ELEVATIONS SHOWN THIS ARE PROPOSED

GENERAL NOTES
DRAWINGS 1 AND 2 OF OFFICE BIDS. PLAN WILL BE
INCORPORATED WITH SHOP PLAN FOR ADDITIONAL INFORMATION.

APPROVED

NOV 29 1971
Jul. Flynn
BUILDING INSPECTOR
TOWN OF BETHLEHEM


R

SHOP BUILDING
GLENMONT N.Y.
A. BOHL CONTRACTING CO.

SITE PLAN

LANE-FINN CONST. CO. INC.
DRAWN BY - W.M.L.D.F.S.
SCALE 1"=20'

A1

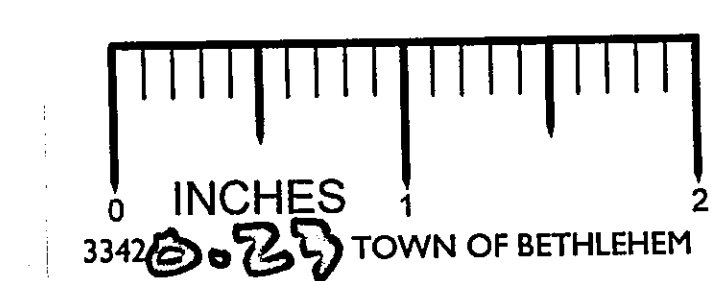

0-23

RT# 144 @ RETREAT HOUSE ROAD