



#7614
 Marcello De
 Order - 12-12-72
 Existing Drainage ditch under R.T.
 144 to be regrading around new addition

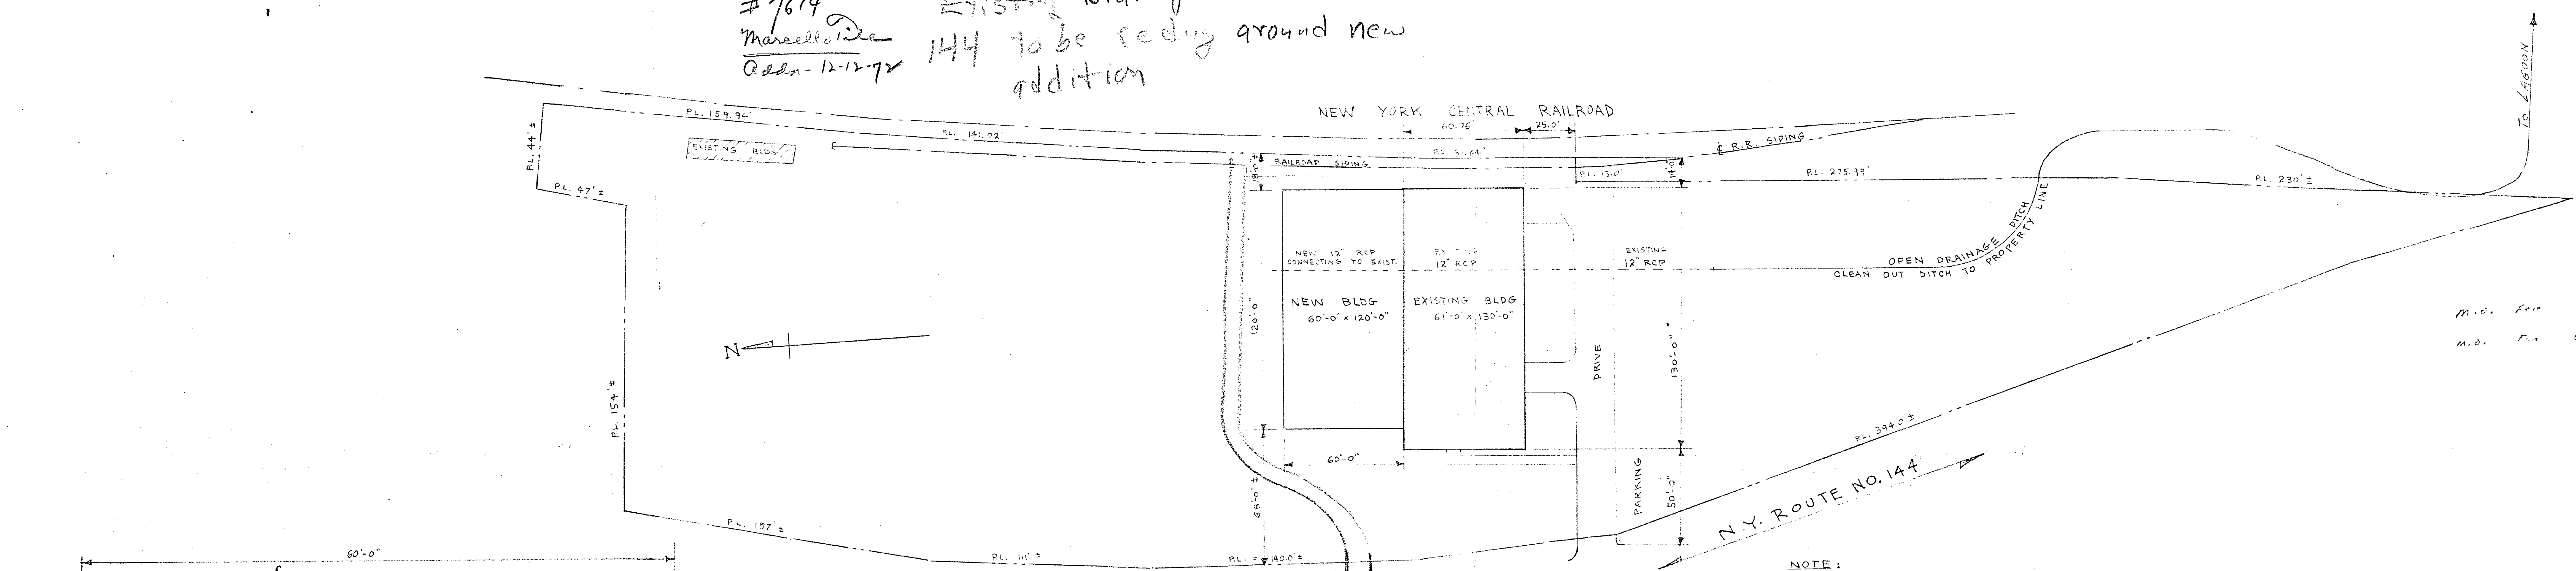


M.O. For ... - Same as shown
 M.O. For ... - 8'-2 1/2" x 6'-5 1/2" h
 ...
 ...


NOTE:
 SITE PLAN PREPARED USING
 PRELIMINARY PRINT BY
 EDWARD W. BOUELLE & SON
 DATED APRIL 18, 1968

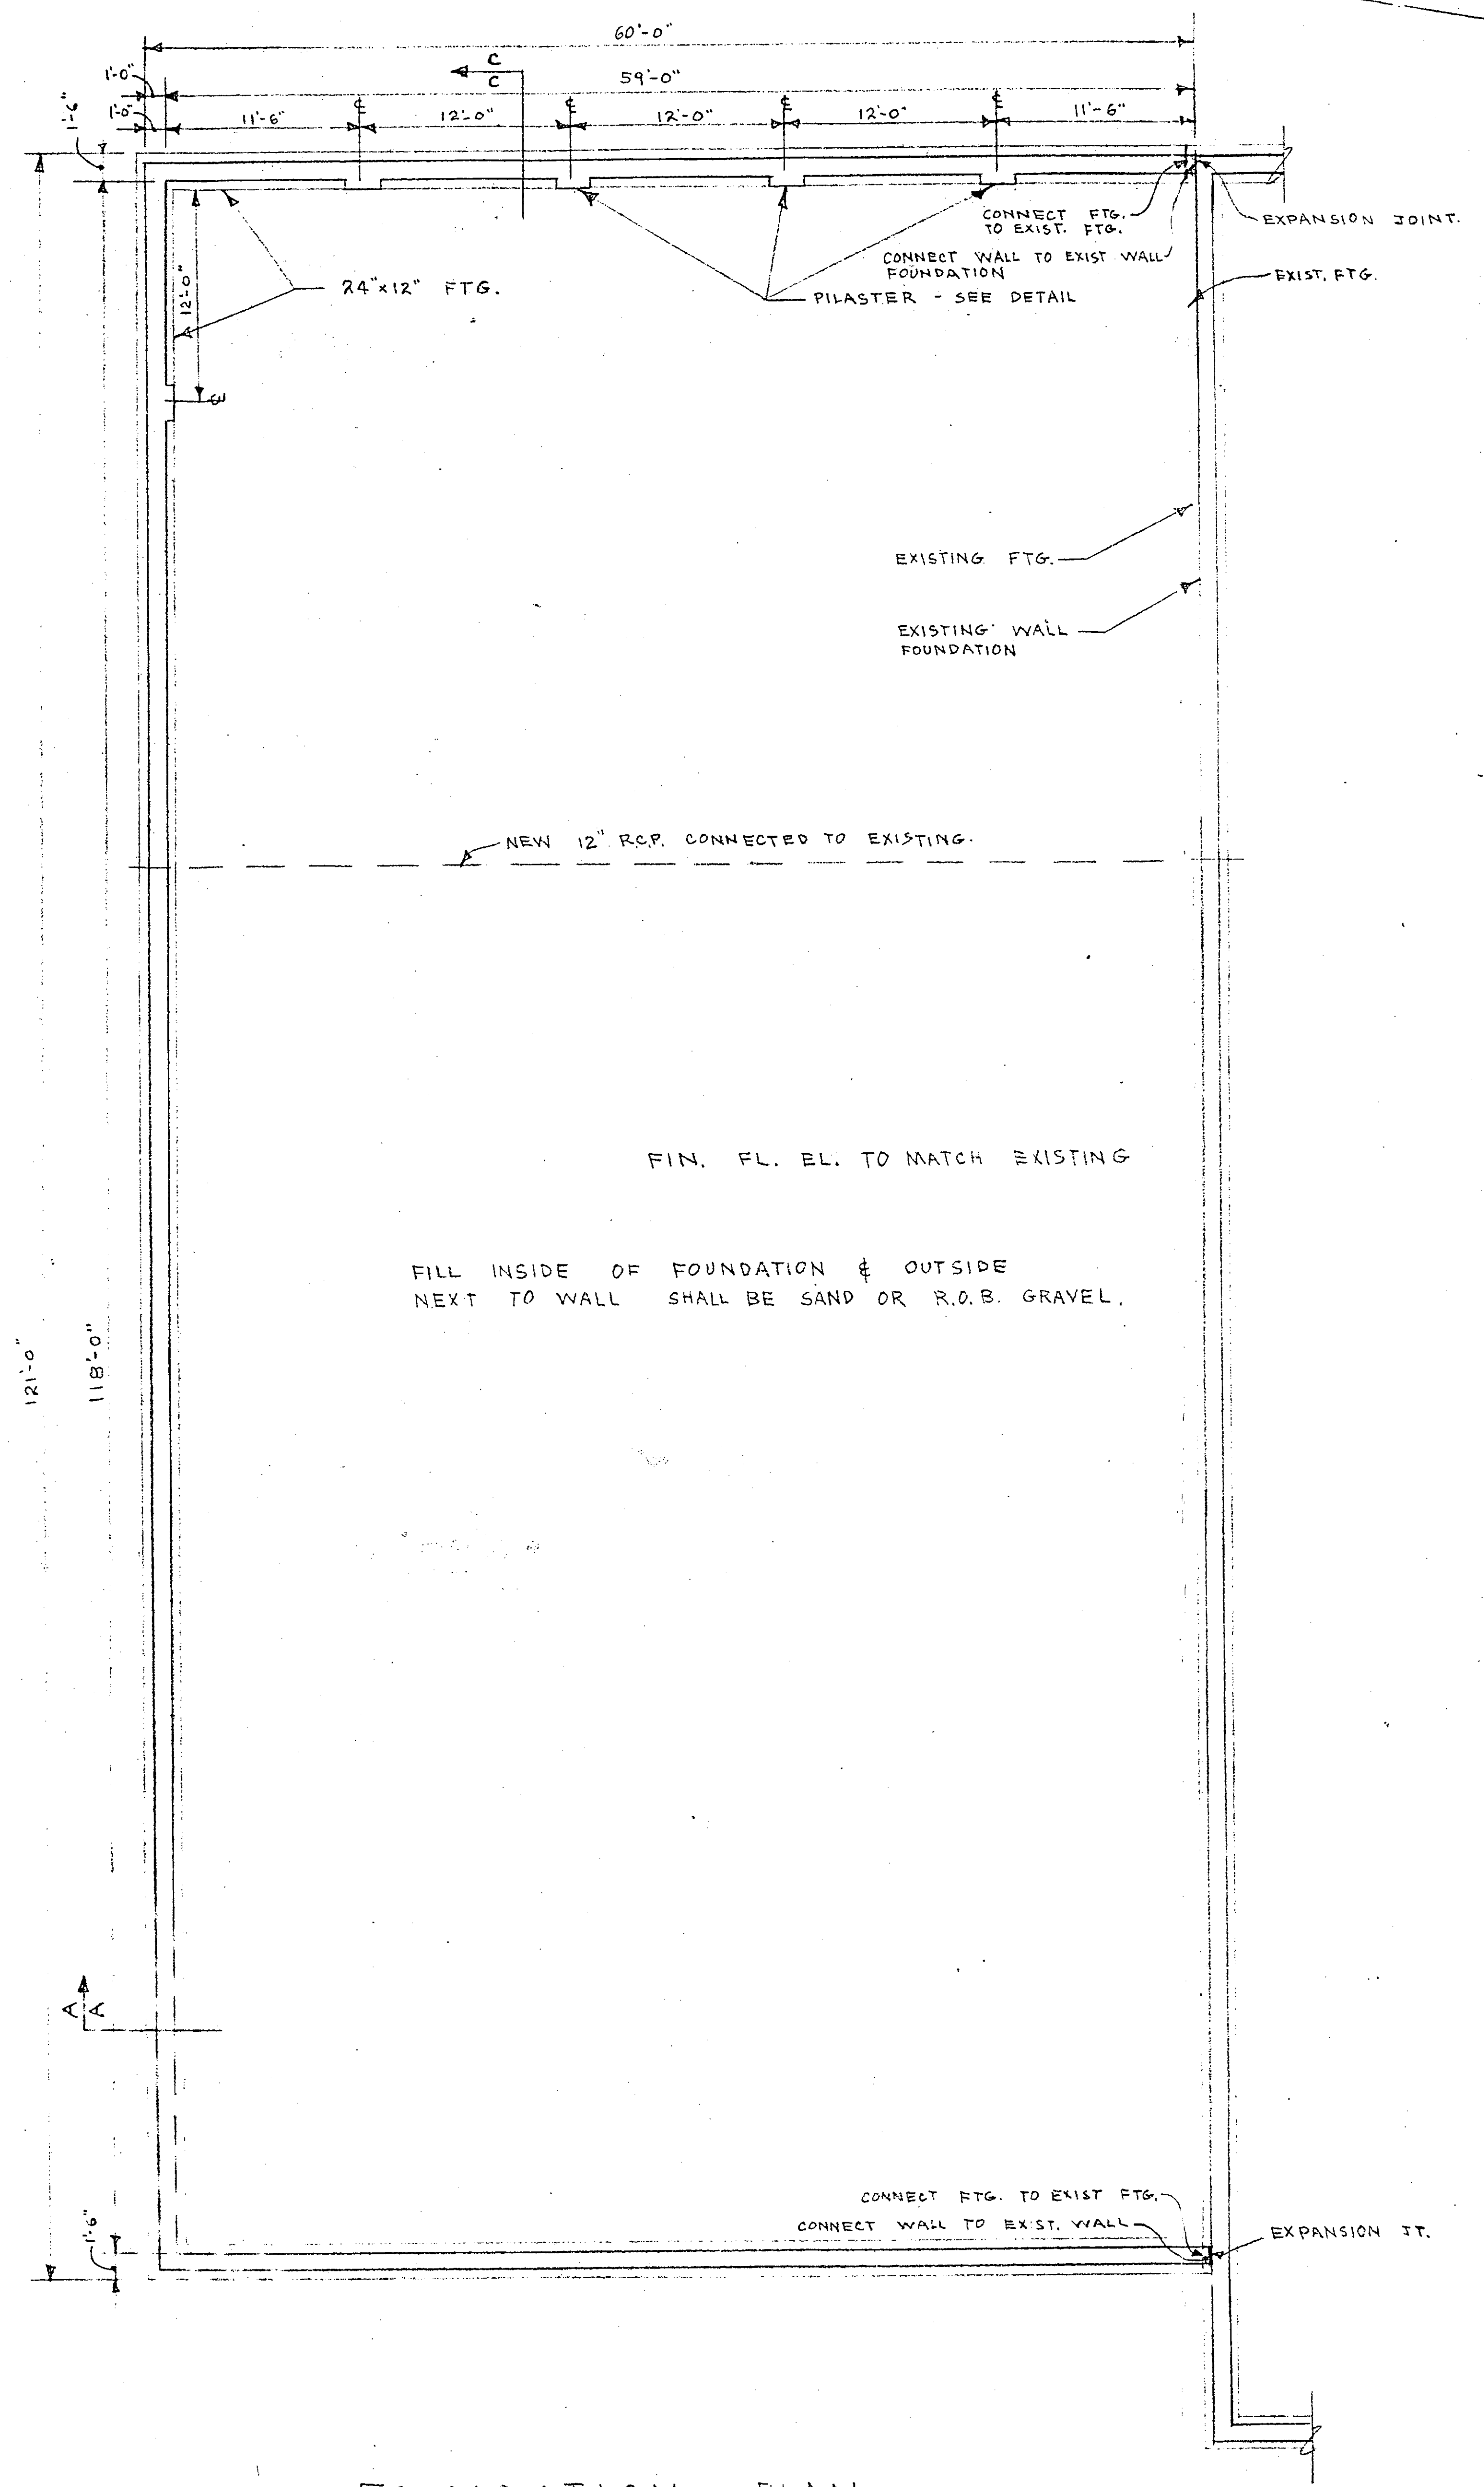


FOUNDATION PLAN
 SCALE: 1/8" = 1'-0"

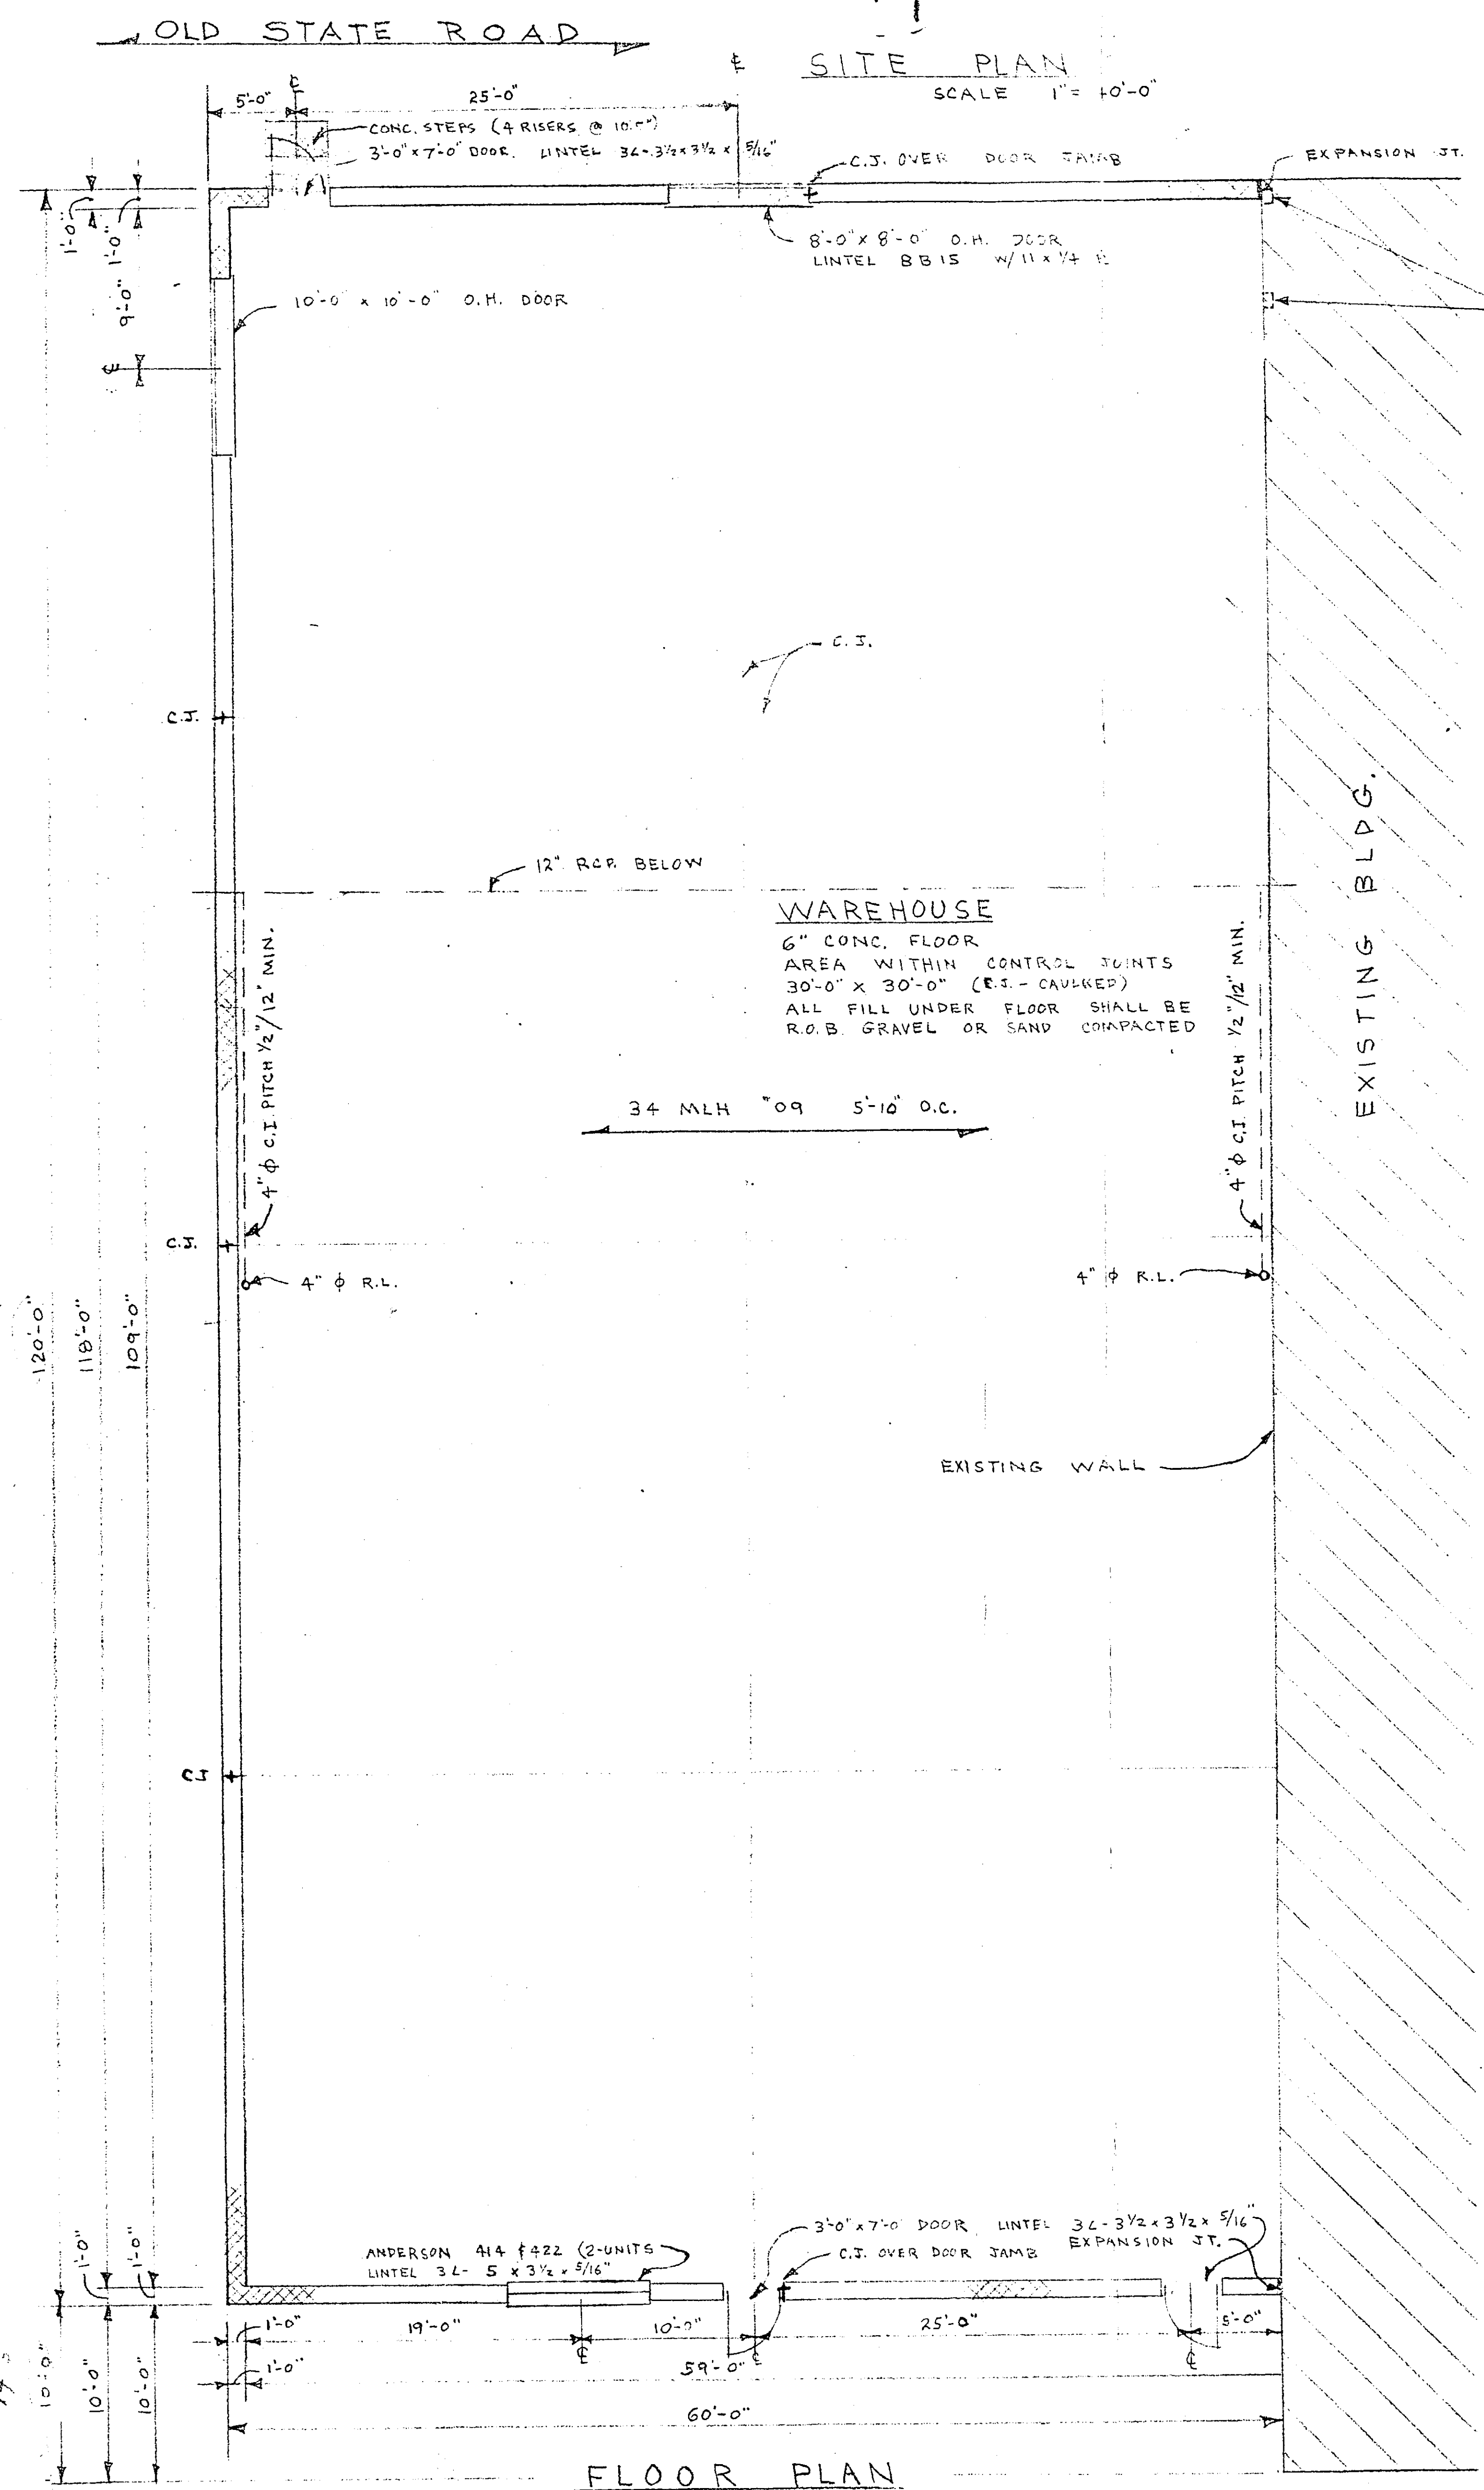

FLOOR PLAN
 SCALE: 1/8" = 1'-0"

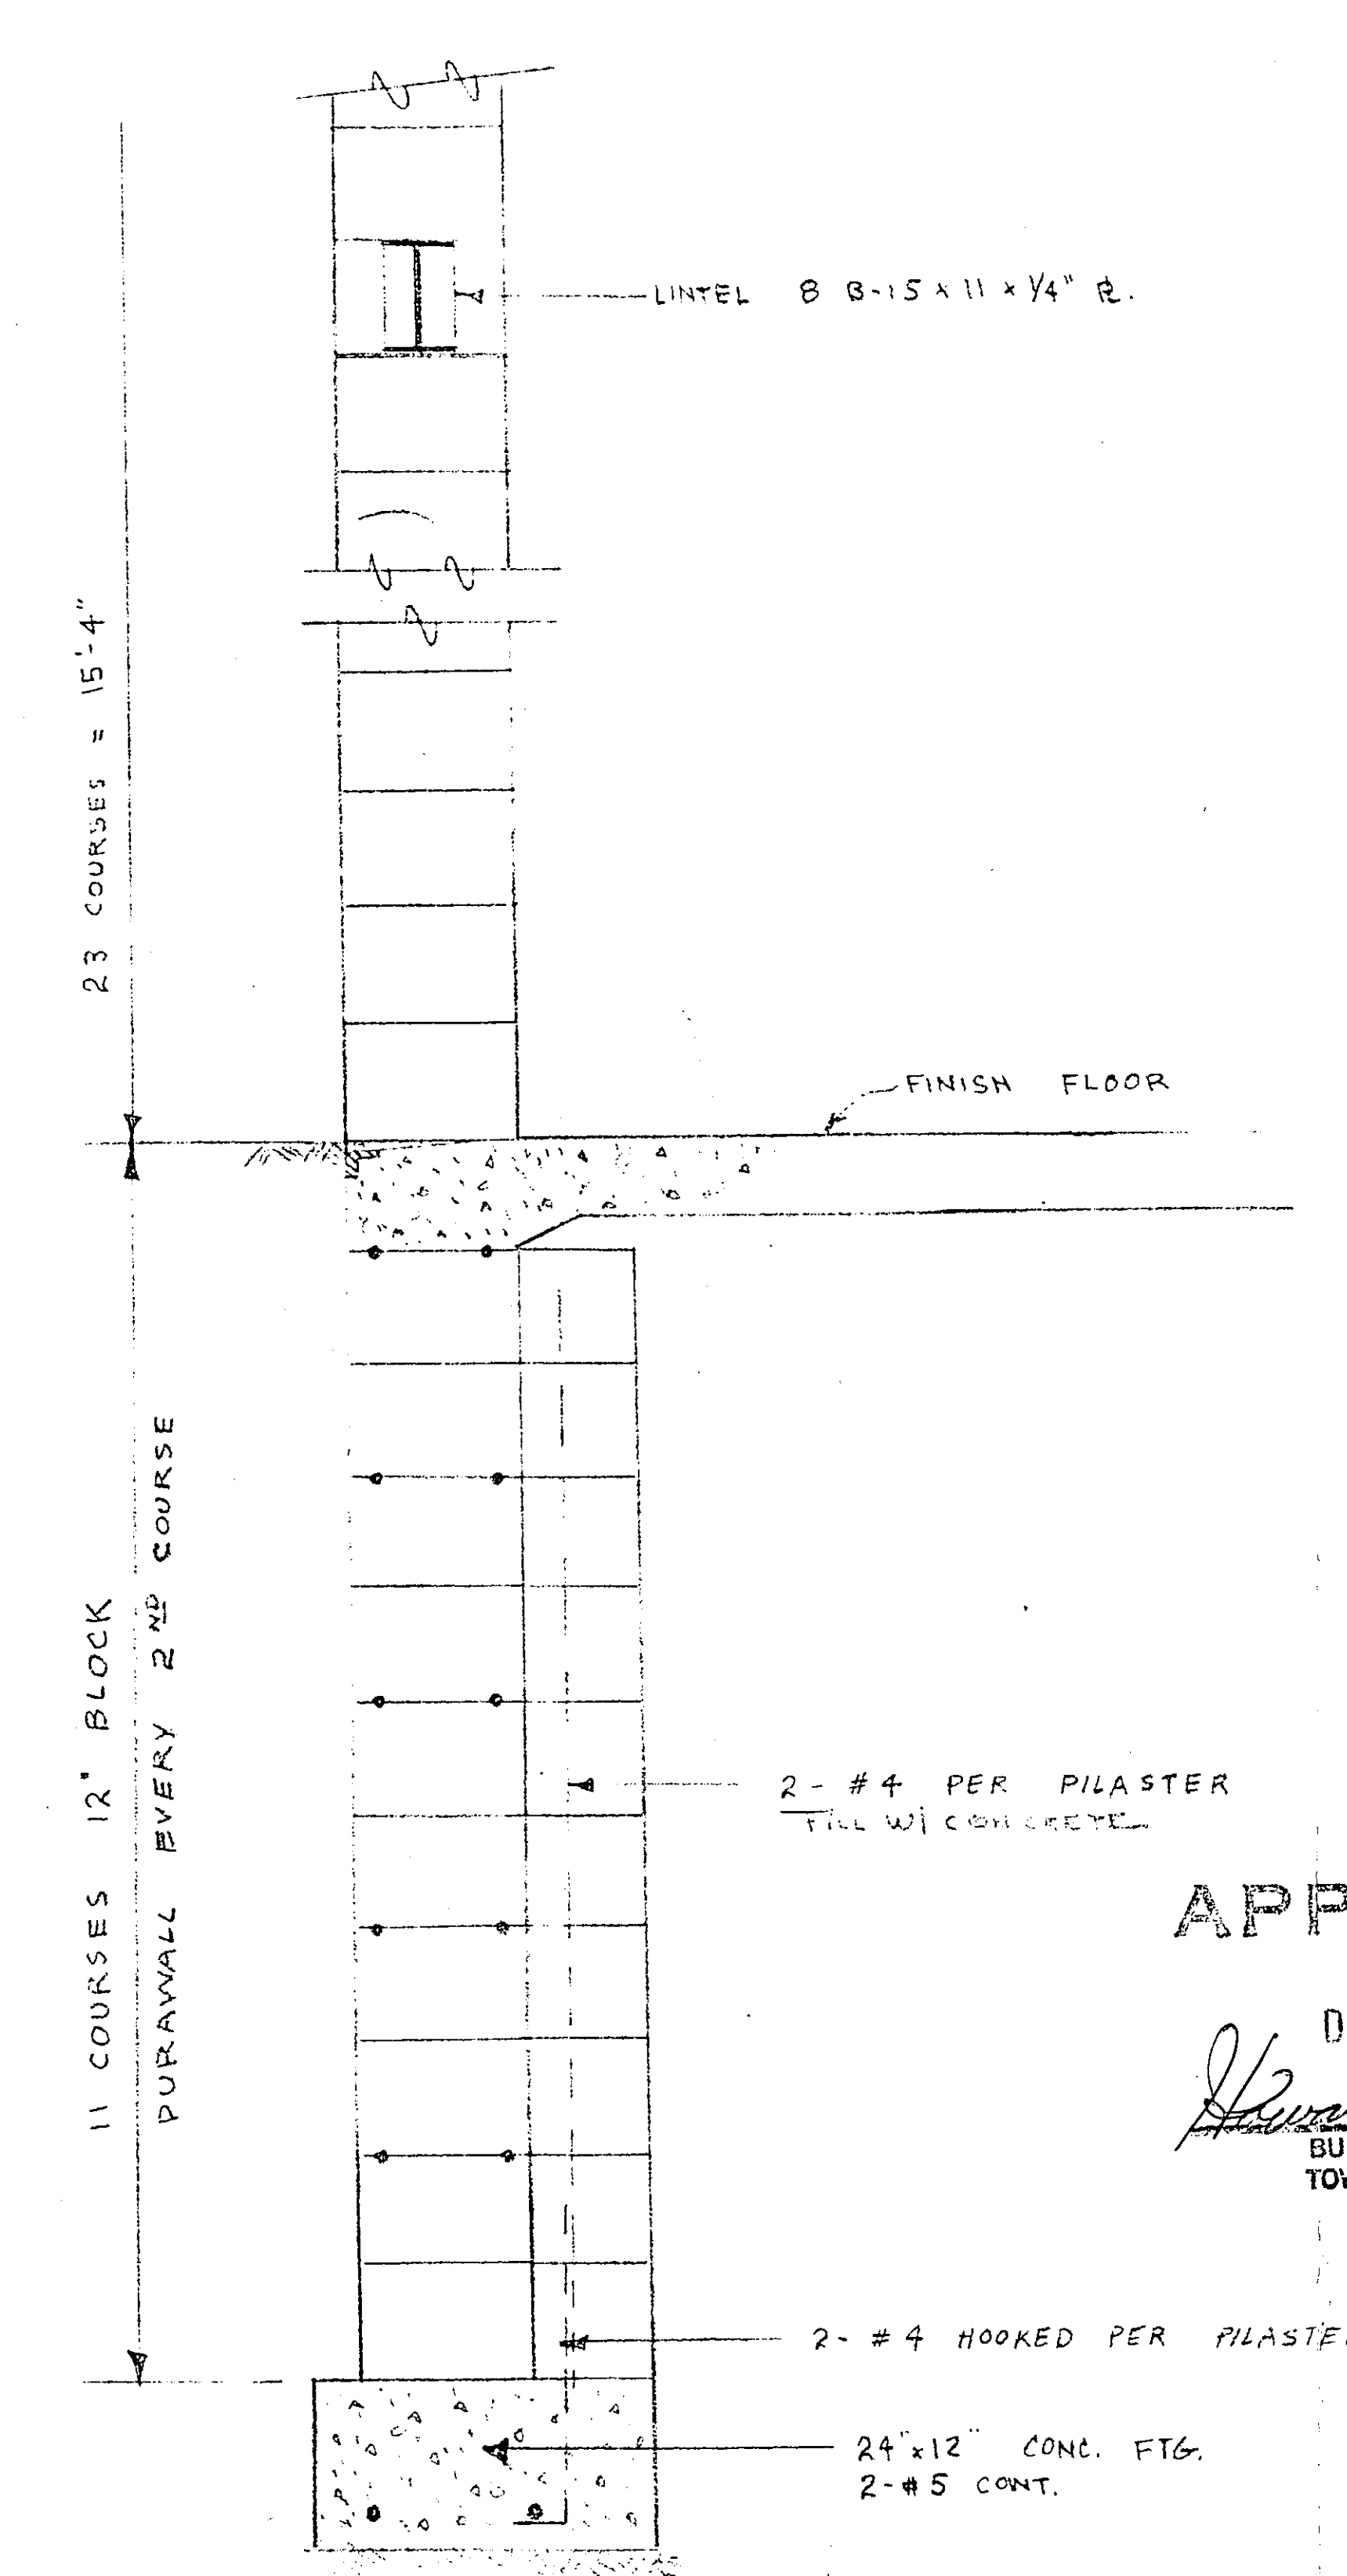


SECTION C-C
 SCALE: 3/4" = 1'-0"

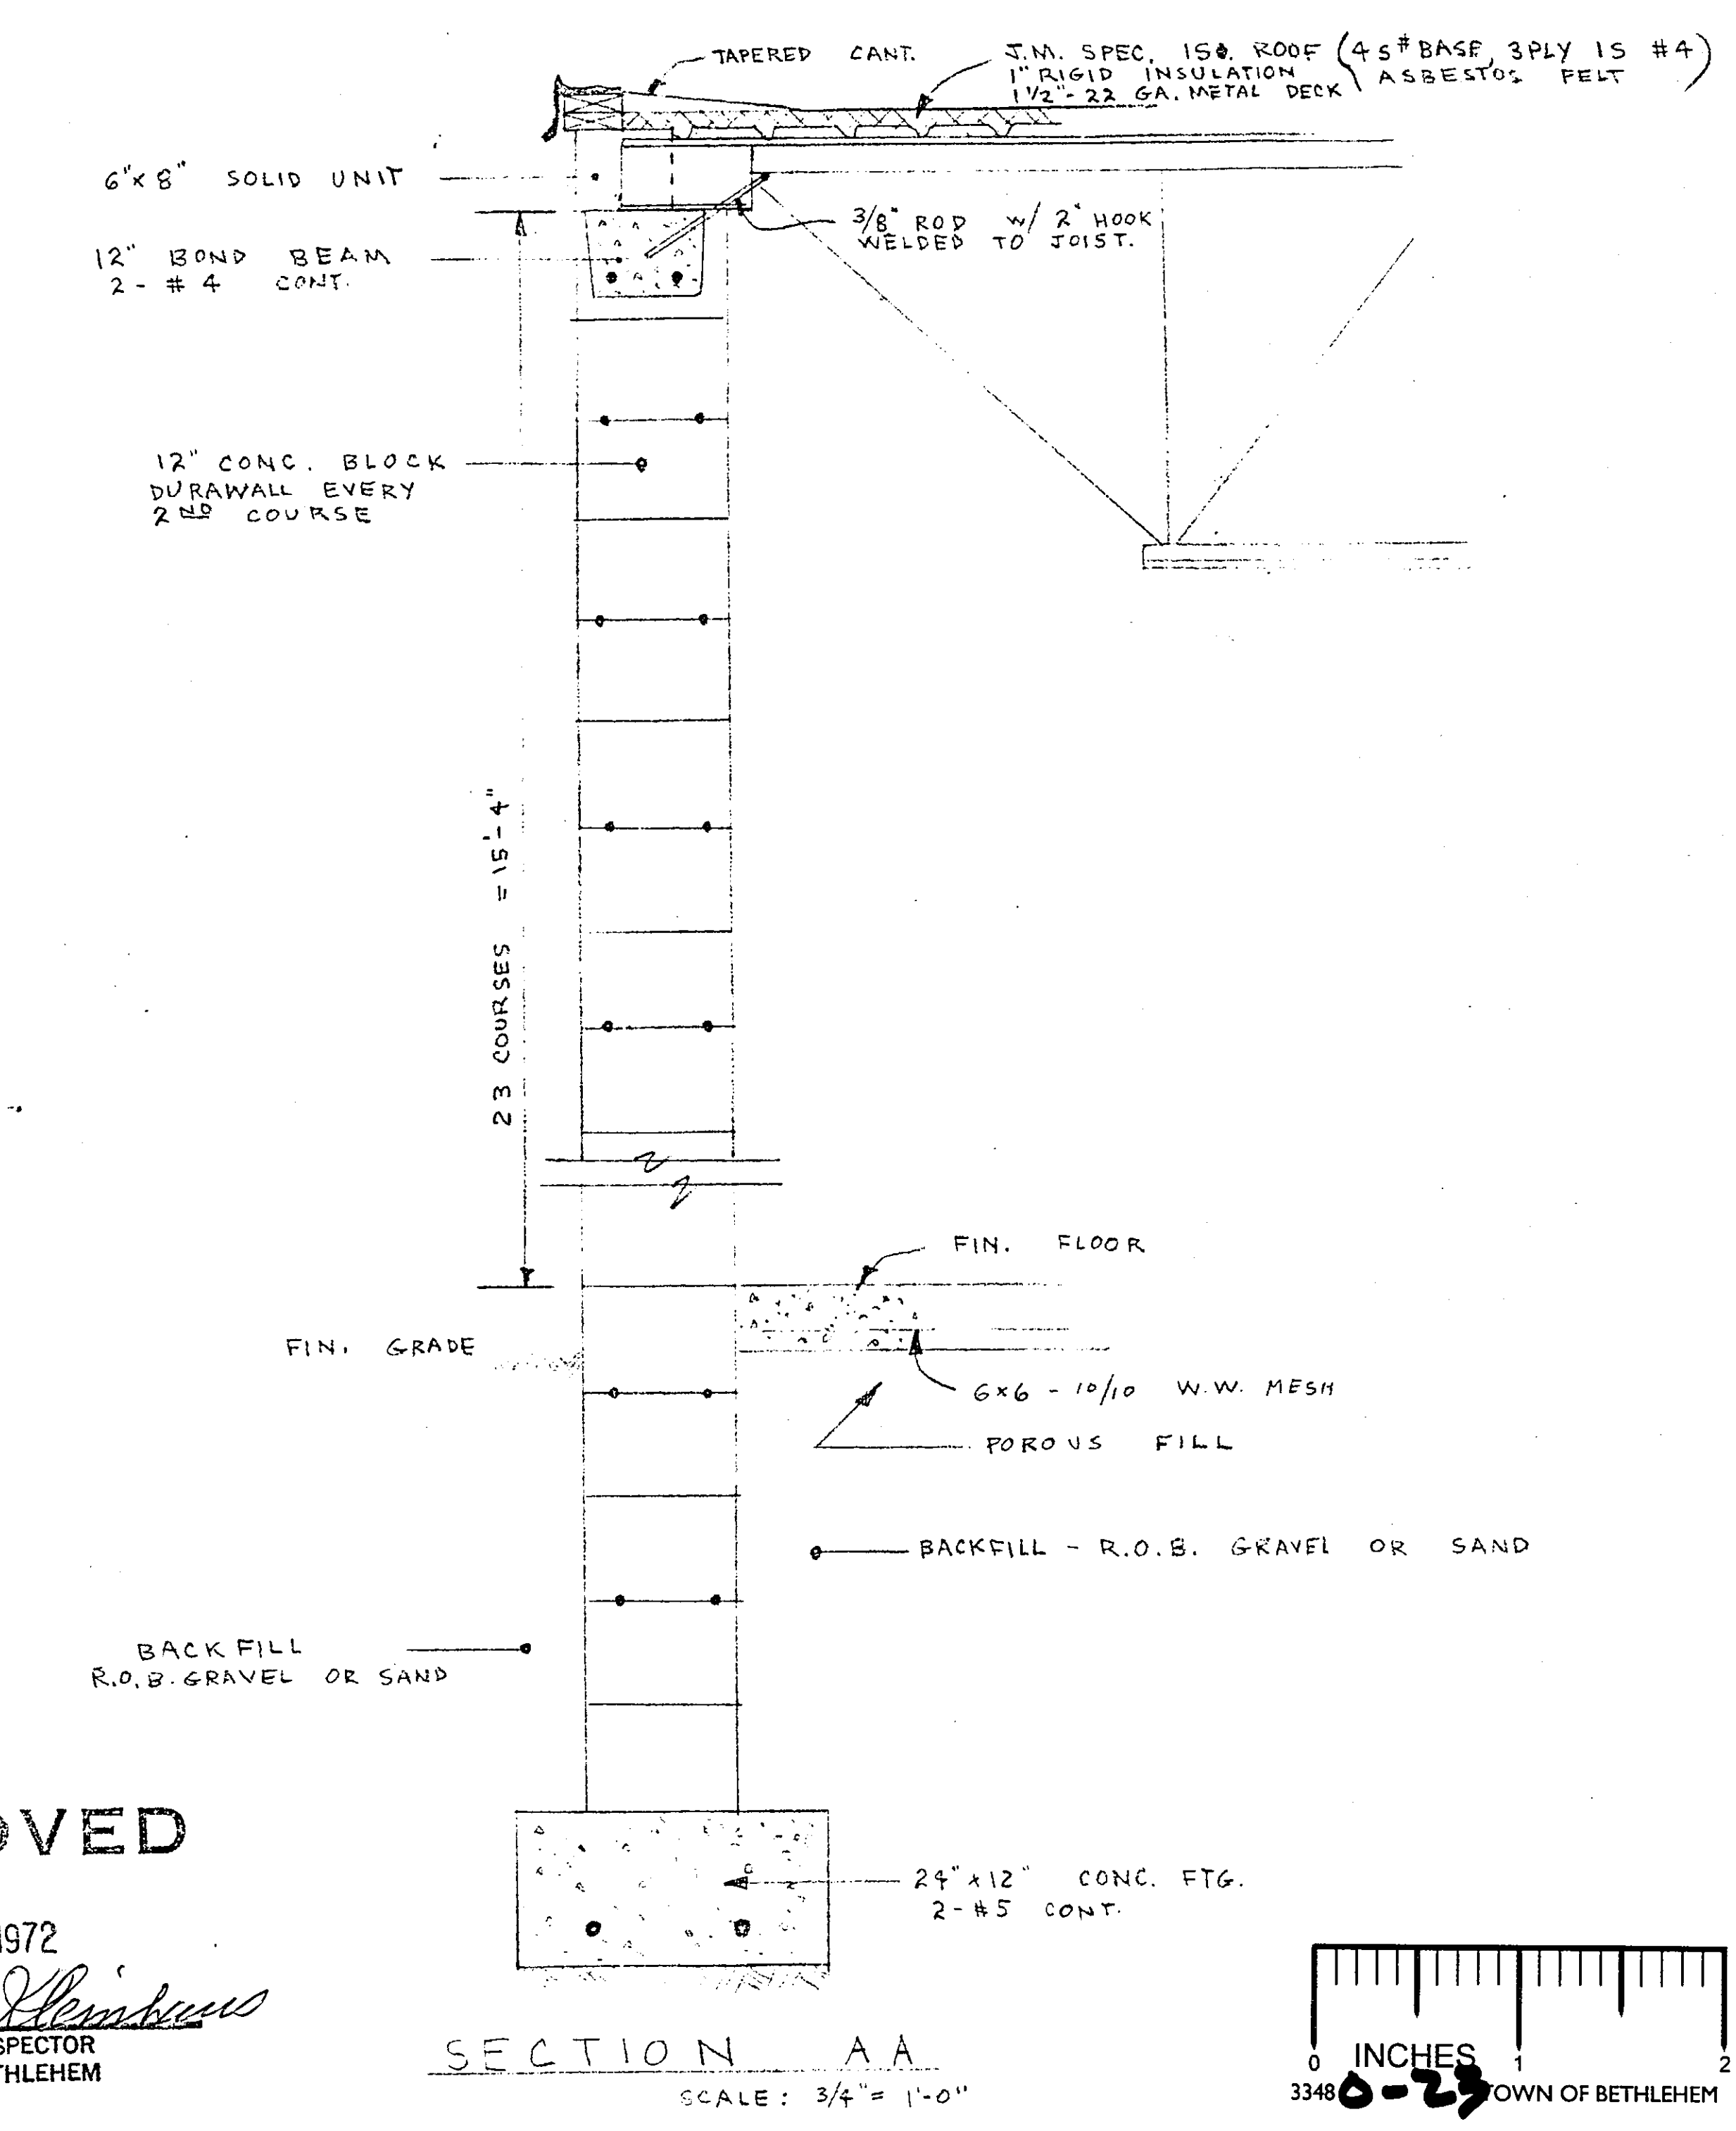

SECTION A-A
 SCALE: 3/4" = 1'-0"

APPROVED

DEC 12 1972
 Edward W. Bouelle
 BUILDING INSPECTOR
 TOWN OF BETHLEHEM

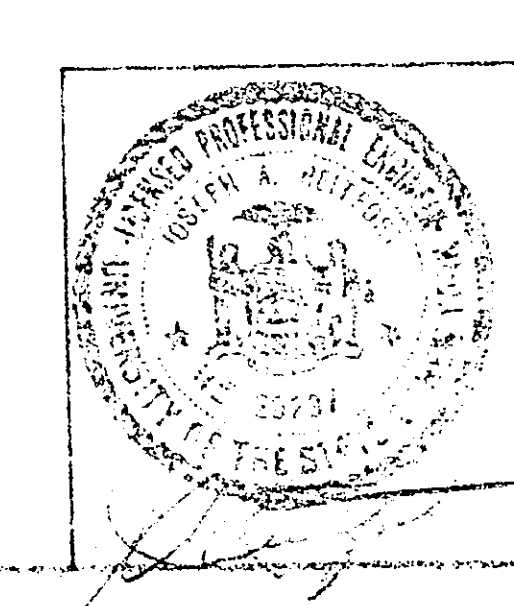

CONTRACTOR SHALL VERIFY ALL DIMENSIONS & CONDITIONS	
SITE PLAN ; FOUNDATION PLAN	DRAWN BY: J.P.
FLOOR PLAN ; SECTIONS	SCALE: AS NOTED
WAREHOUSE	NY ROUTE NO. 144
OLD STATE RD.	TOWN OF BETHLEHEM
J.A. REITFORT	CONSULTING ENGINEER
2310 STUYVESANT DR.	SCHENECTADY, N.Y.
REVISION	DRAWING NO.
0-23	