


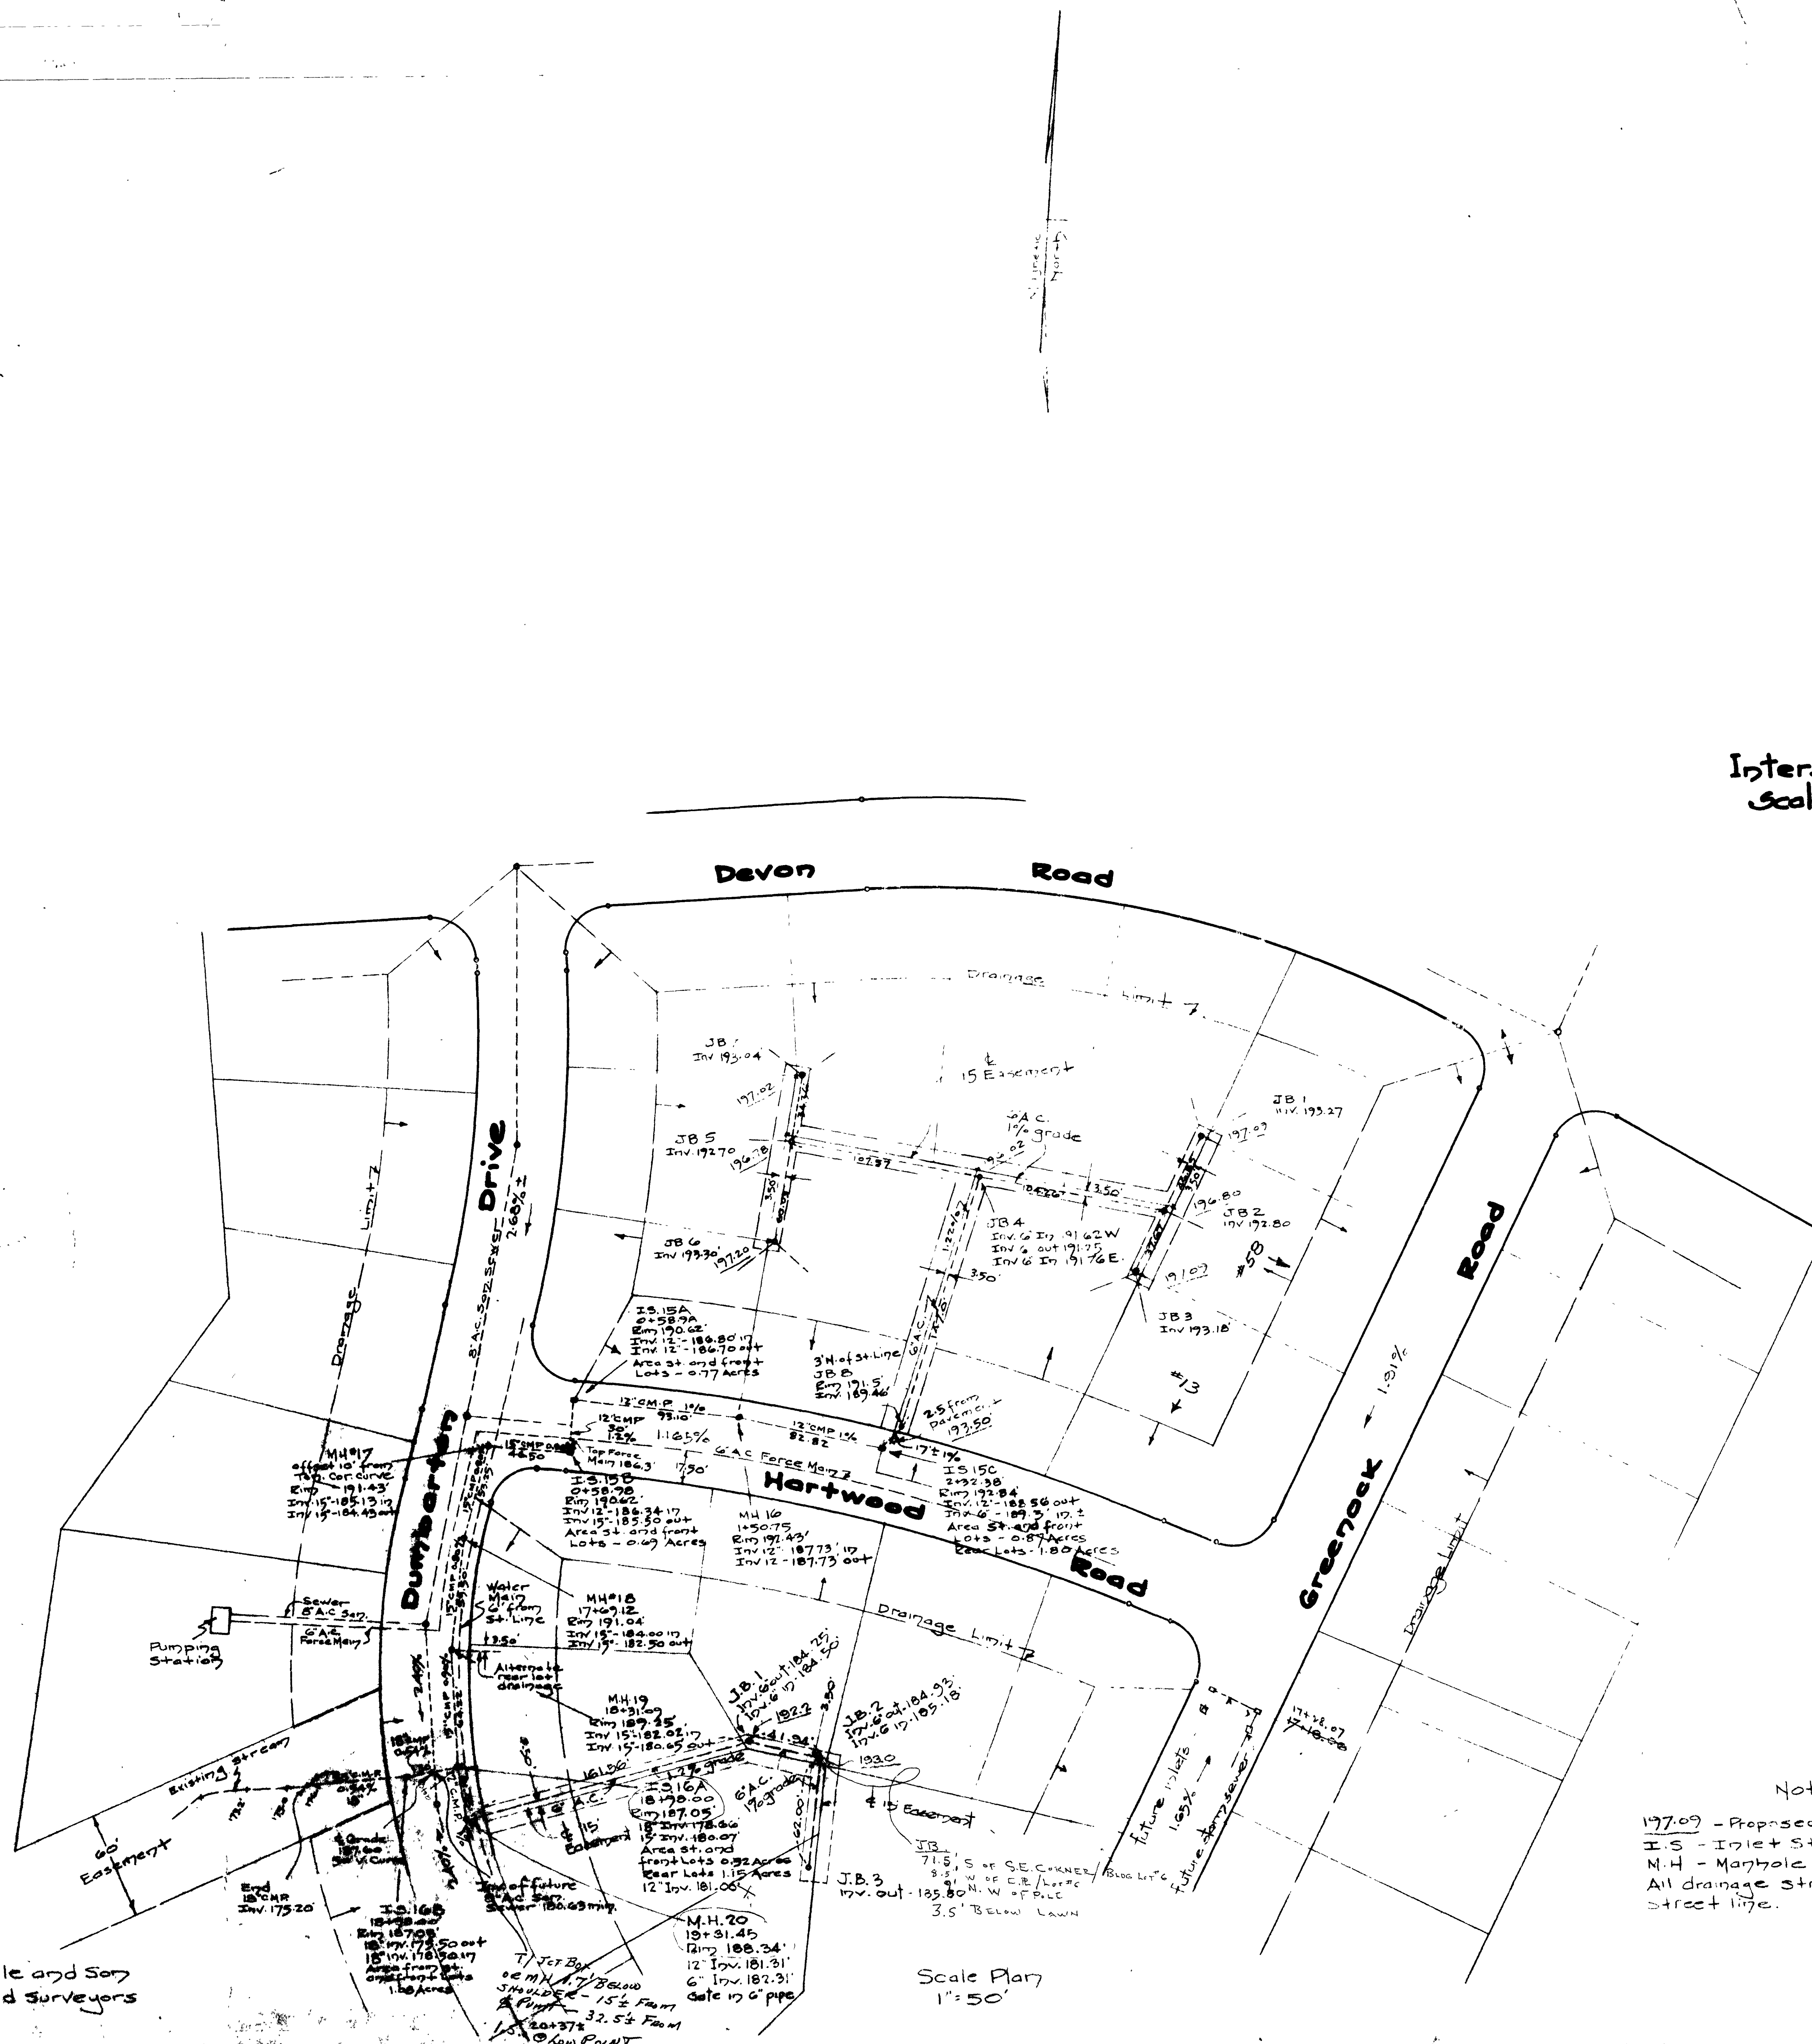


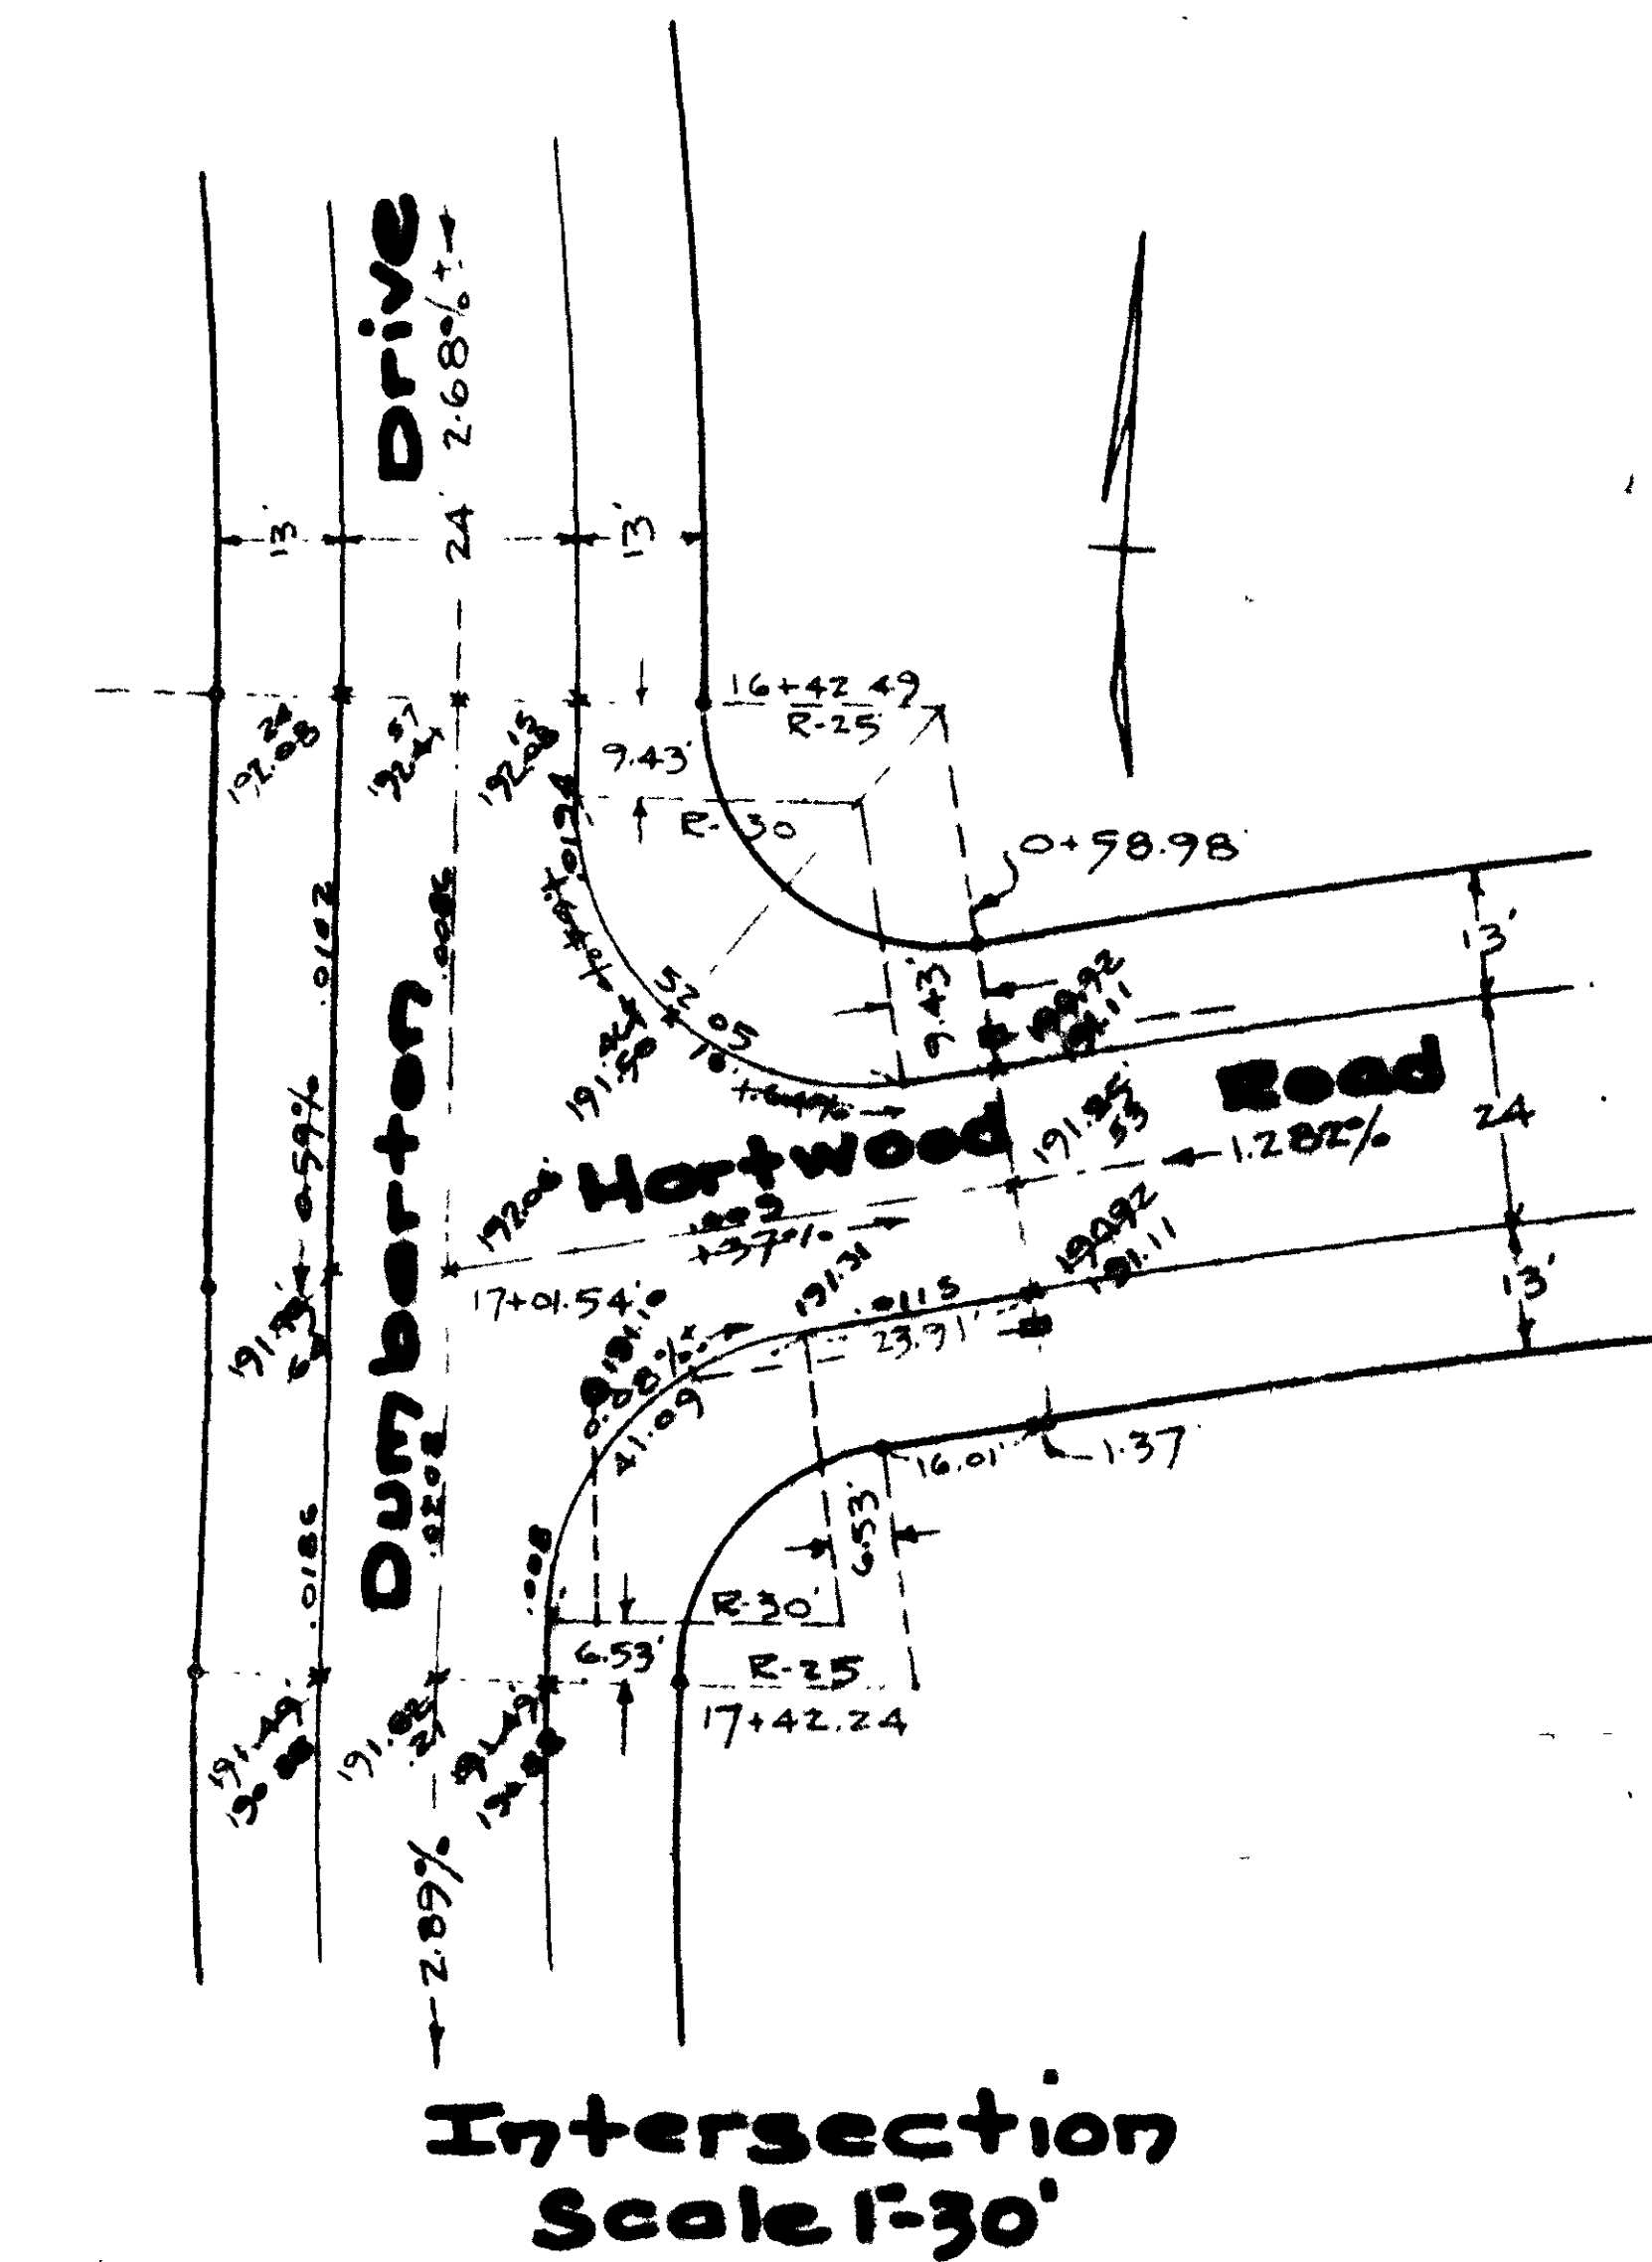

Intersection
Scale 1"=30'

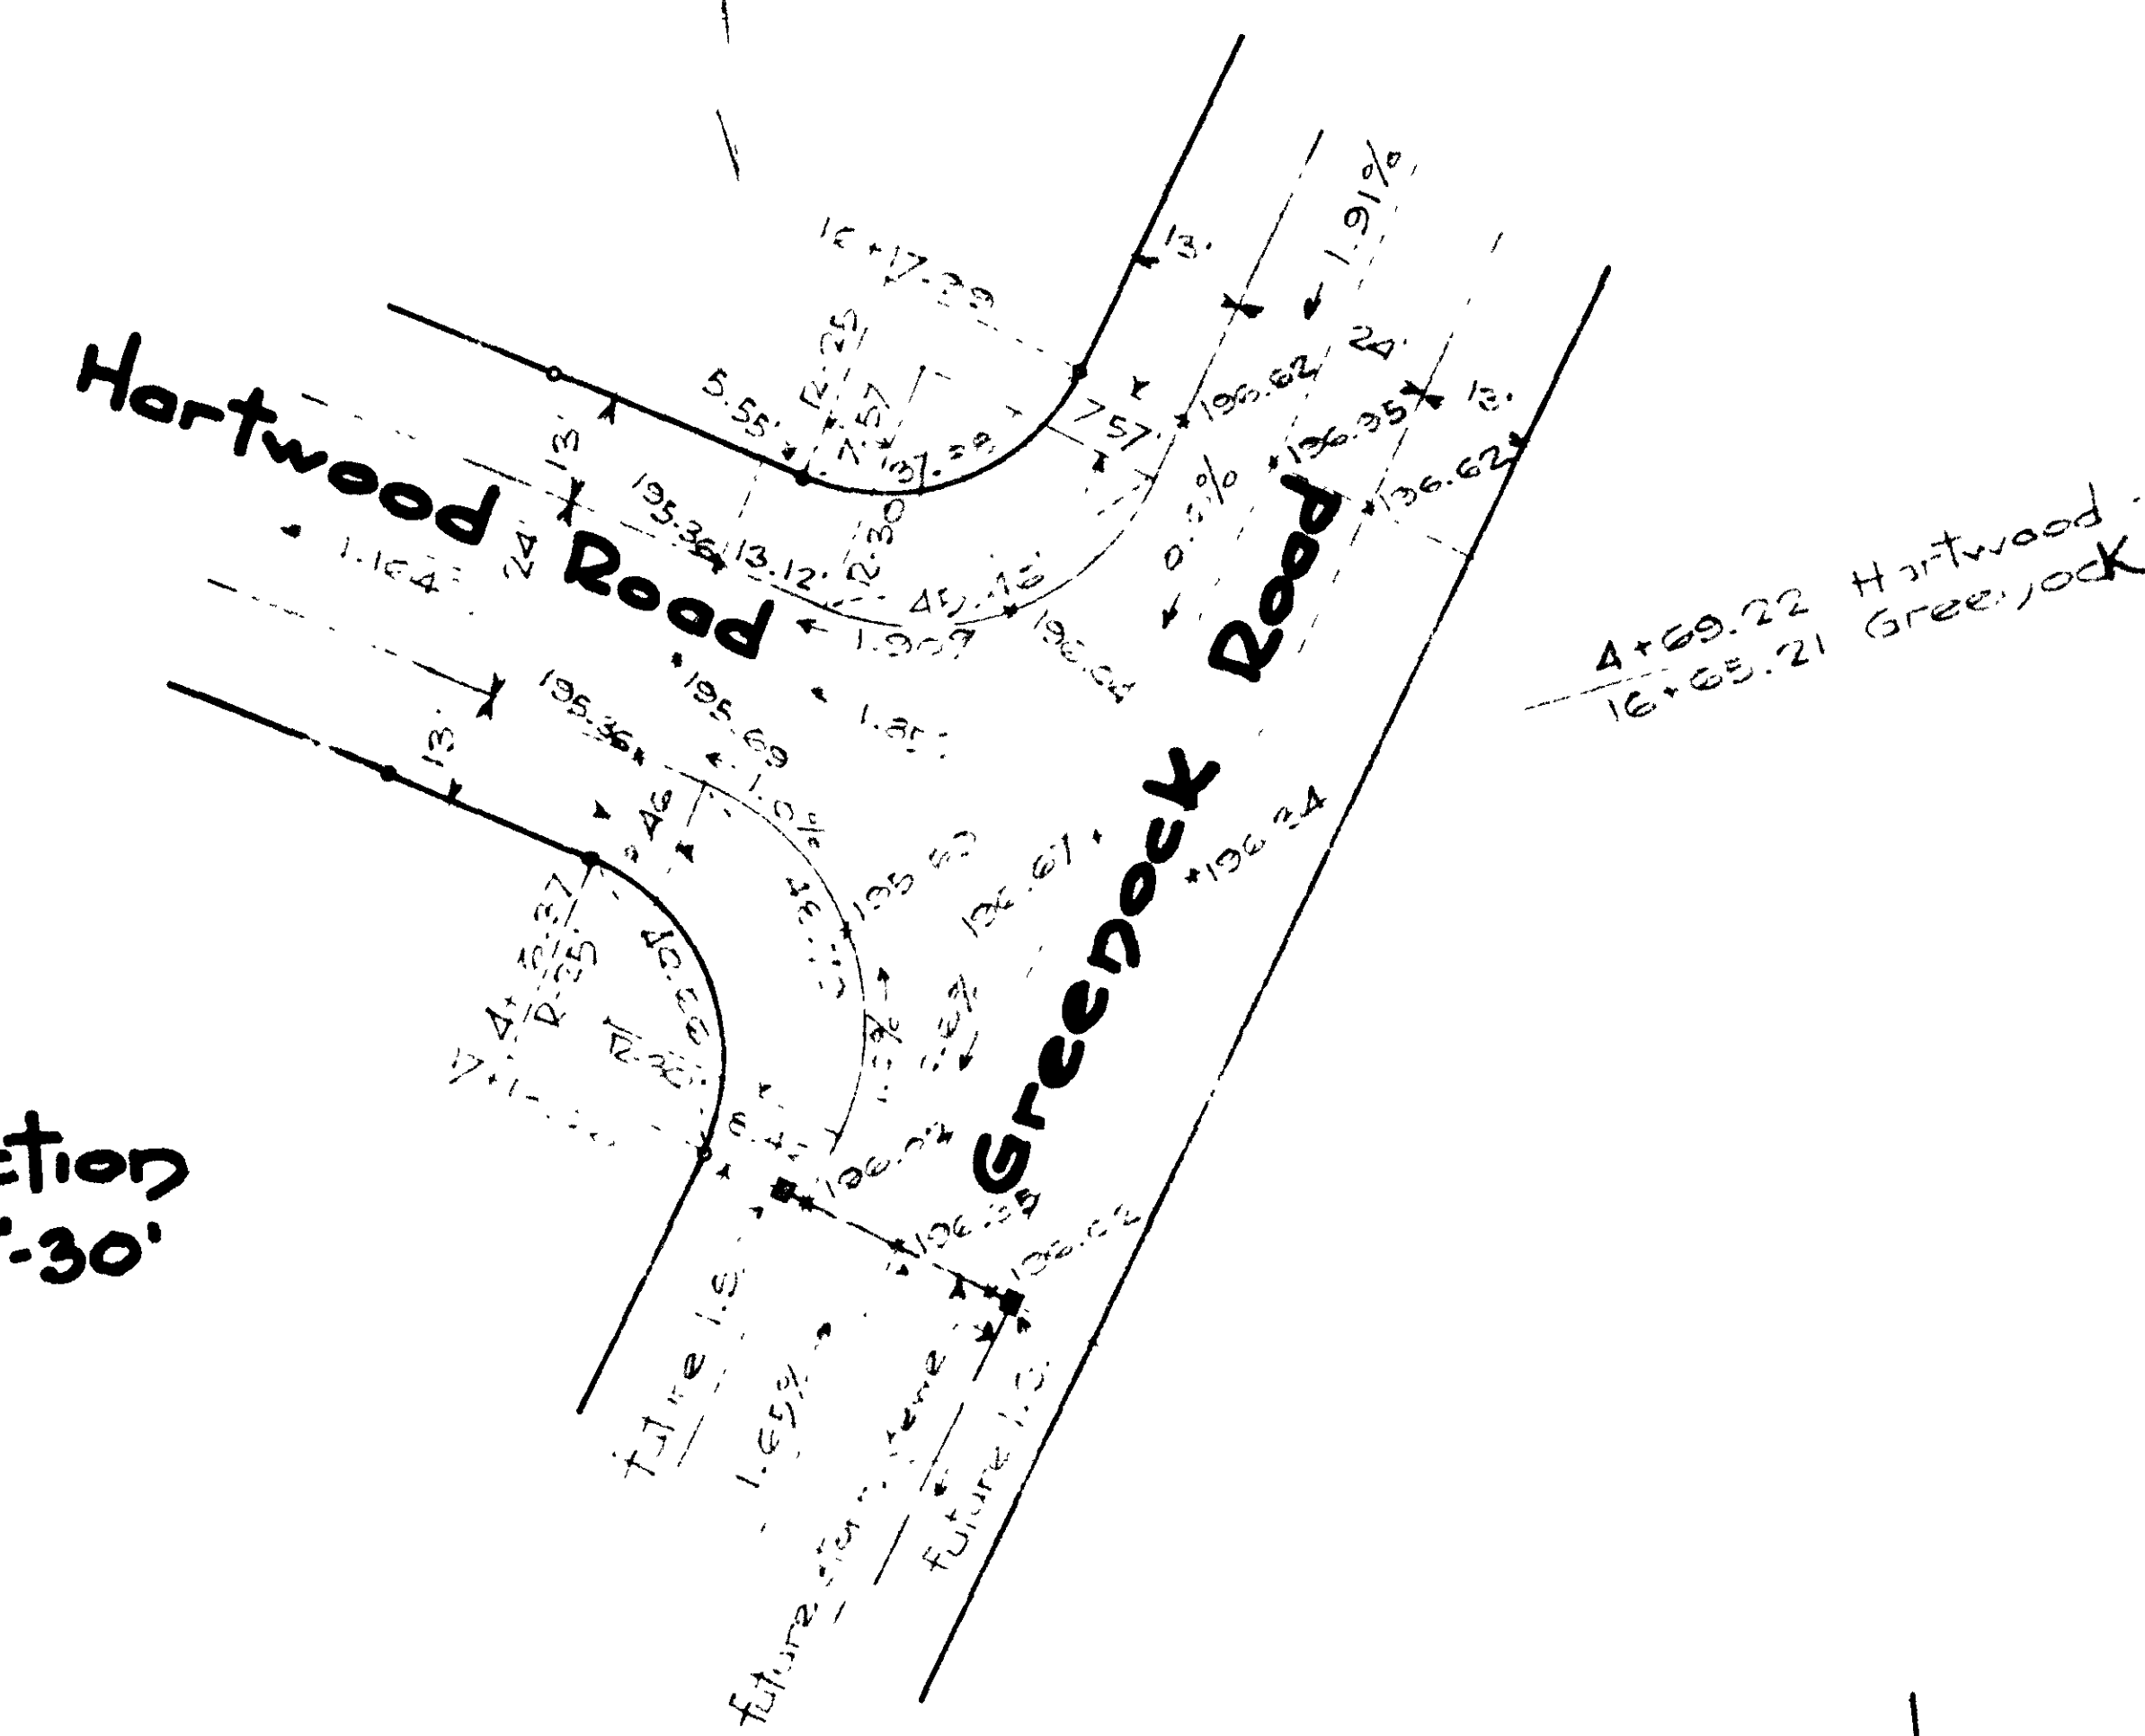

Notes
 1977.09 - Proposed finished grade
 I.S. - Inlet Structure
 M.H. - Manhole
 All drainage structures 10' from street line.

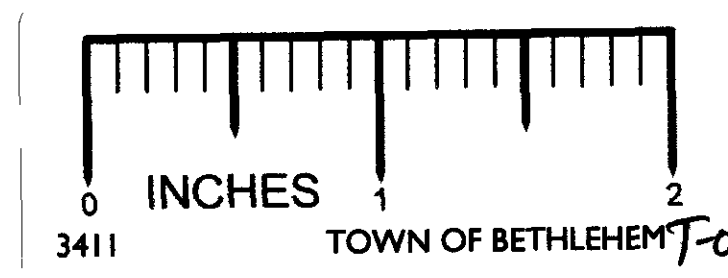

"Kenholm"
 Property of
Kenholm Construction Corporation
Drainage Plan - Sec. I
Elsmere

Albany County
 Scales as shown

New York
Aug. 5-1960

Rec'd 18 Dec 1962 - 11:22 AM

Revised Oct. 30, 1961
 Revised Sept. 25, 1961
 Revised Dec. 5, 1961
 Revised Oct. 25, 1960

Plan by:
Edward W. Boutelle and Son
 Civil Engineers and Surveyors
 Delmar, N.Y.