



BENCH MARK:
TOP OF PLUG IN CONC.
MON. N.W. COR. OF LOT
NUMBER 114-DUMBARTON
DRIVE
ELEV. 191.71 USGS. DATUM

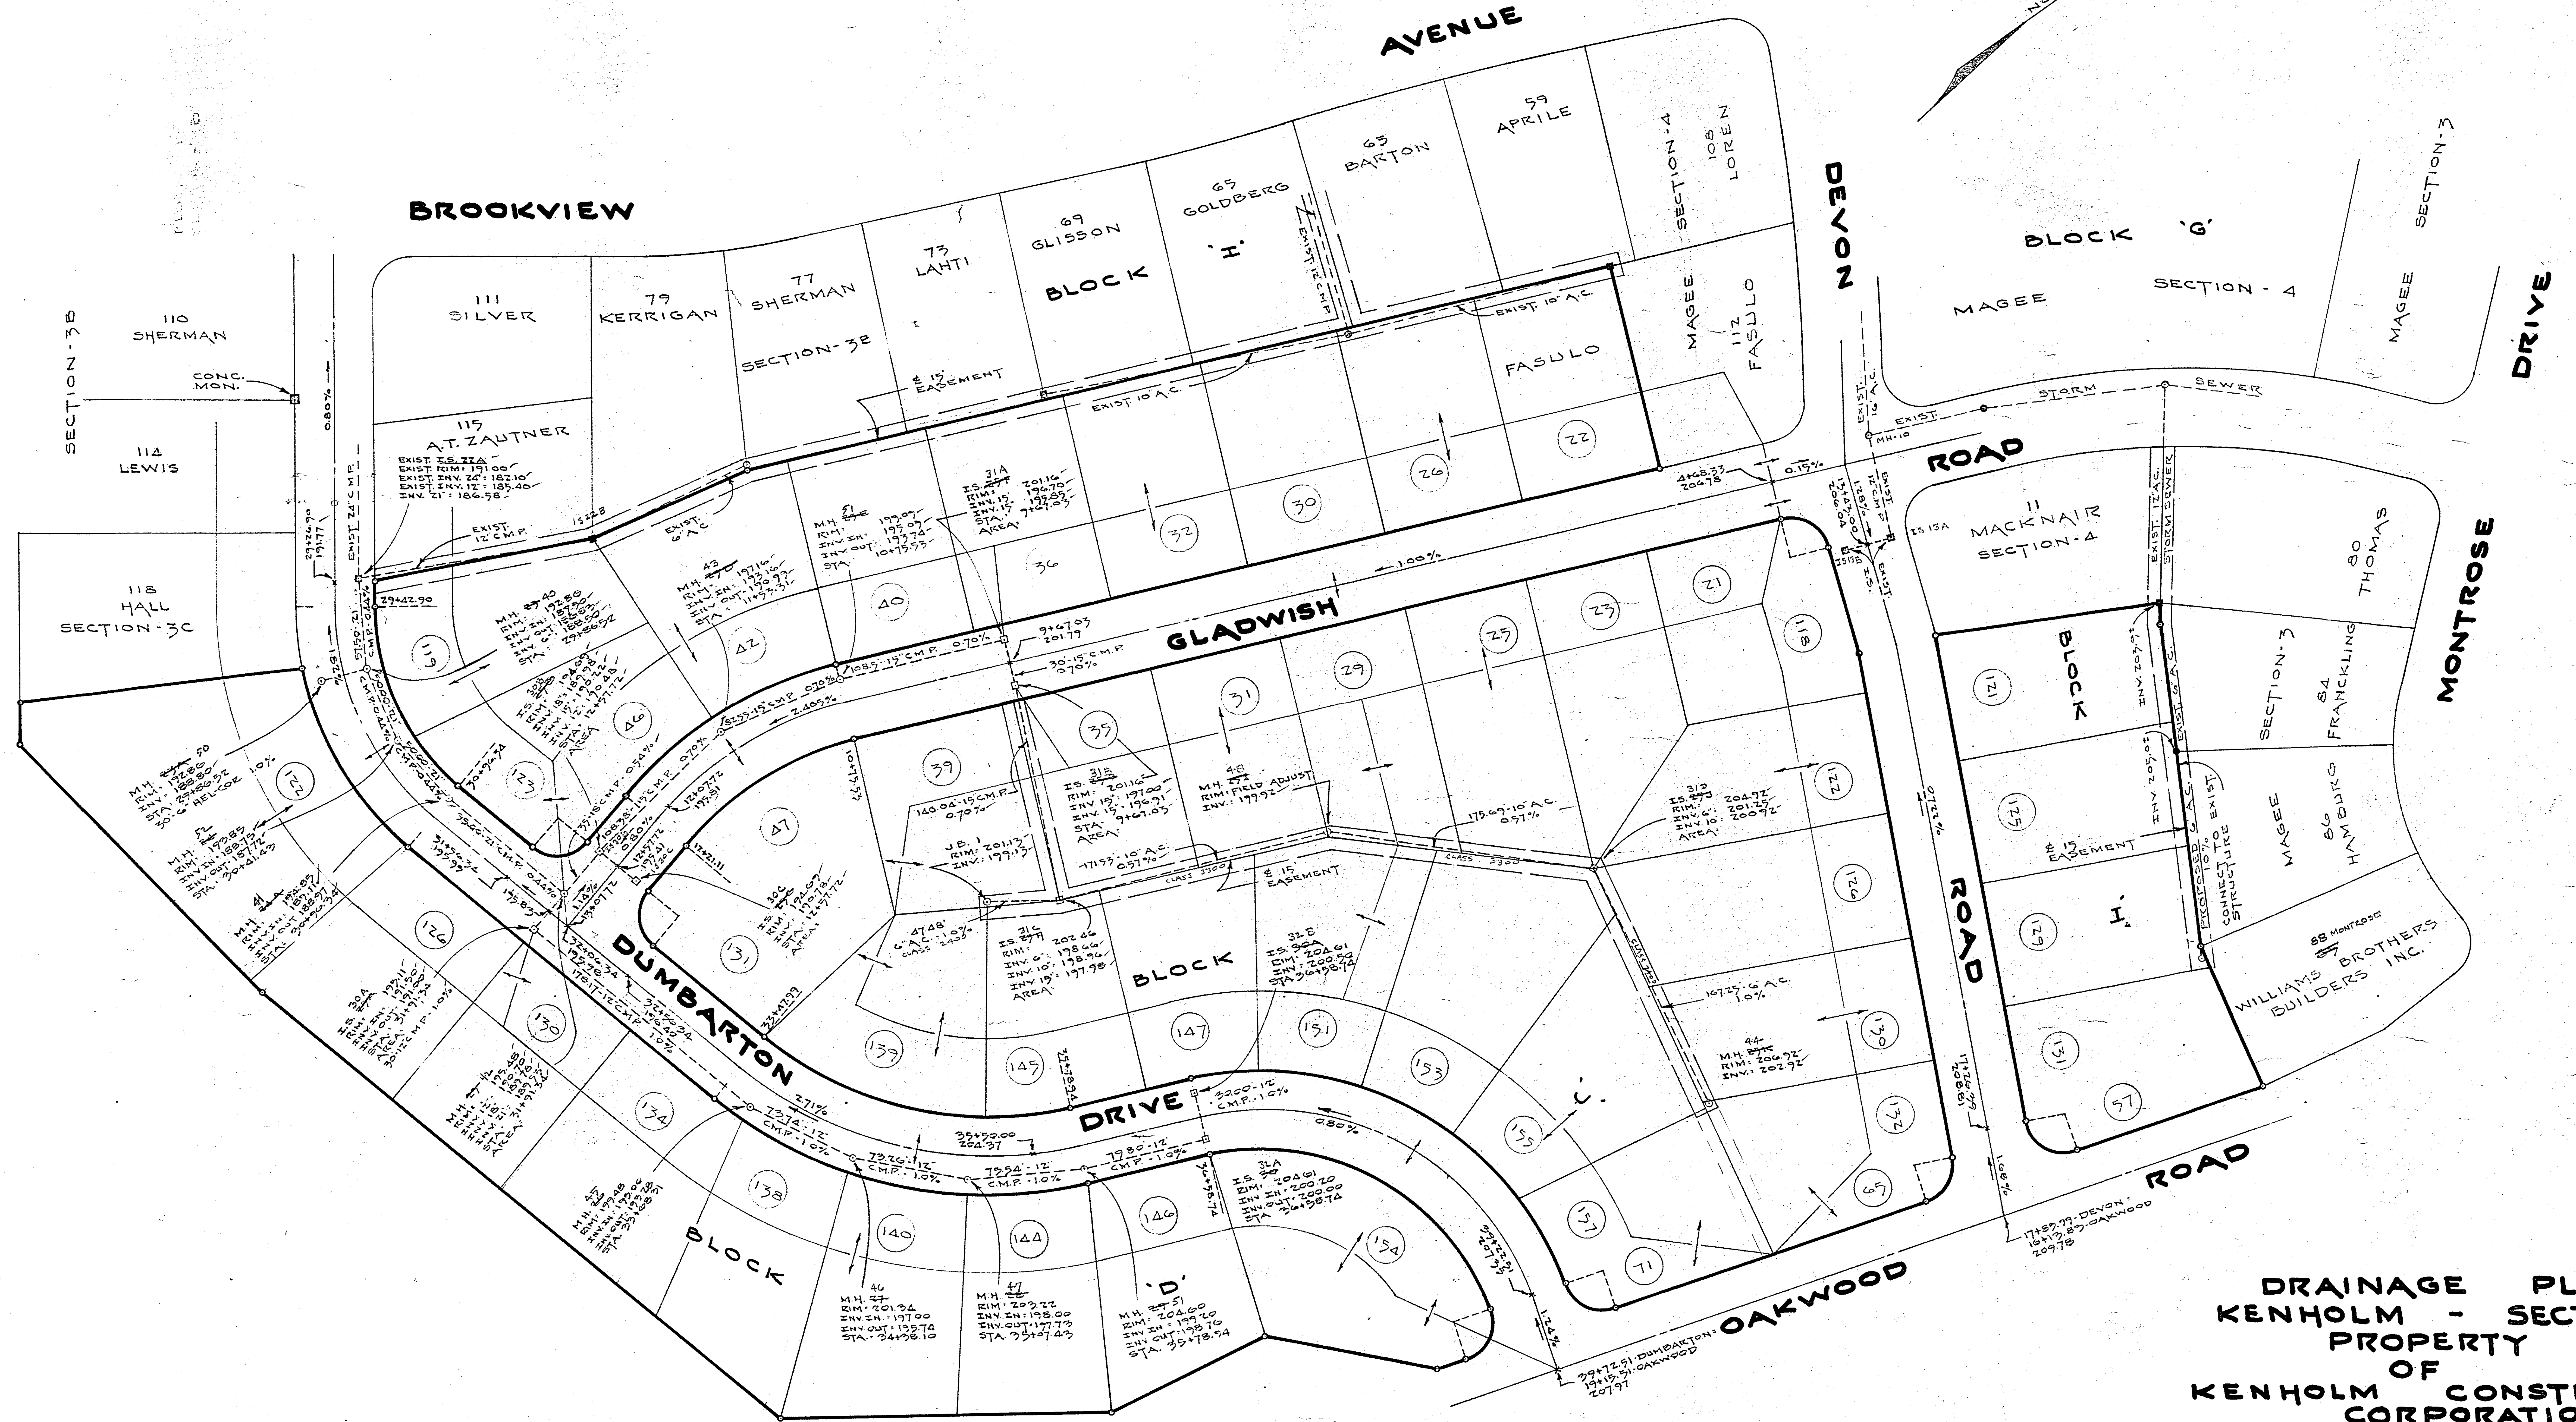

DRAINAGE PLAN
KENHOLM - SECTION-6
PROPERTY
OF
KENHOLM CONSTRUCTION
CORPORATION
ELSMERE

ALBANY COUNTY
SCALE: 1"=50'
REVISED: JUNE 17, 1965

NEW YORK
APRIL 15, 1965

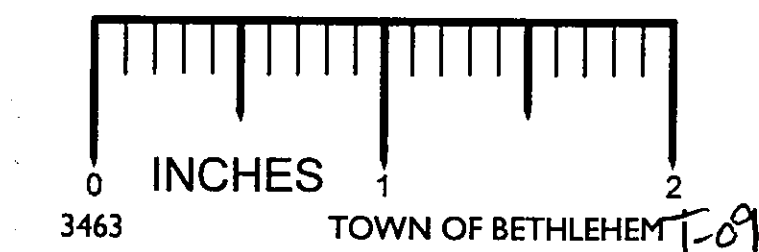

PLAN BY:
EDWARD W. BOUTELLE AND SON
CIVIL ENGINEERS
SURVEYORS
DELMAR
N. Y.