



NOTES

1. CONTOUR INTERVAL = 10 FOOT
2. ELEV. BASED ON U.S.G.S DATUM.
3. B.M. N.P.O.A. HYD. AT INTERSECTION - SEE MAP
4. SEE MAP ENTITLED "MAP OF SOUTHWOOD, EXTENSION NO. 2, PROPERTY OF WOODROW J. BEAULIEGARD AND MADE BY E.W. BOUTELLE AND SON, C.E. AND SURVEYOR

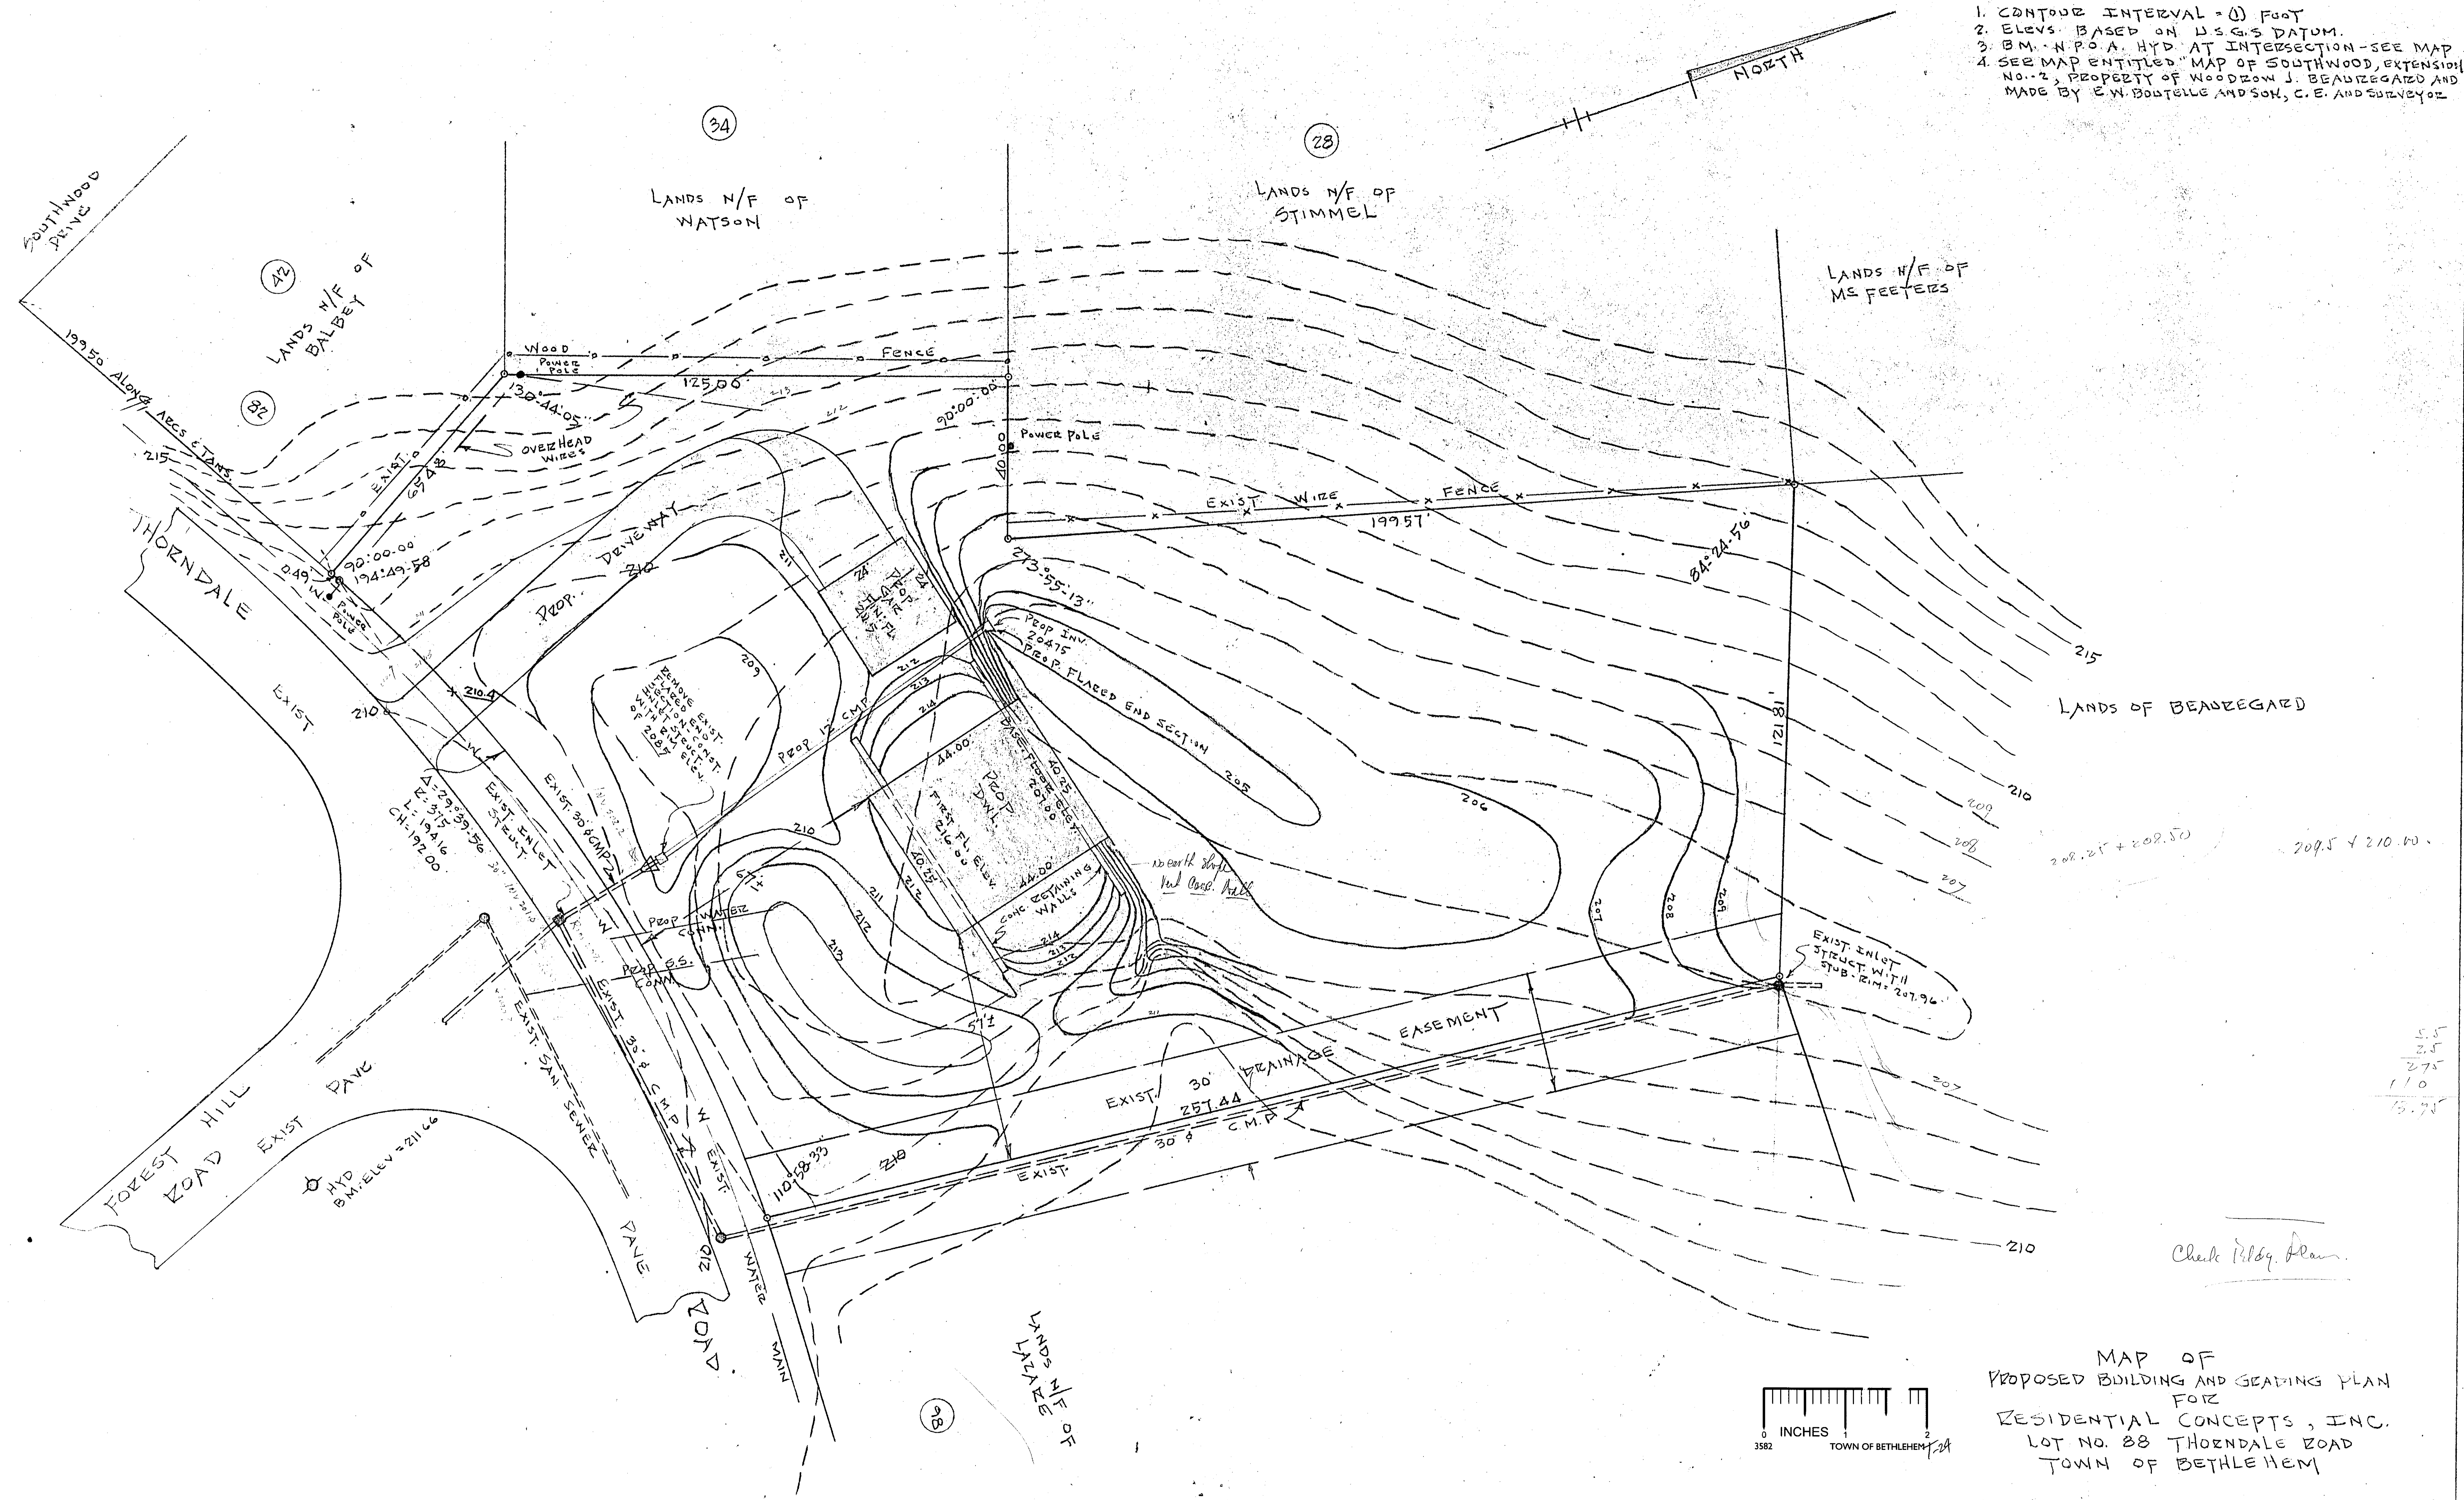

5.5  
2.5  
2.75  
1.10  
5.25

Check Ridge Plan

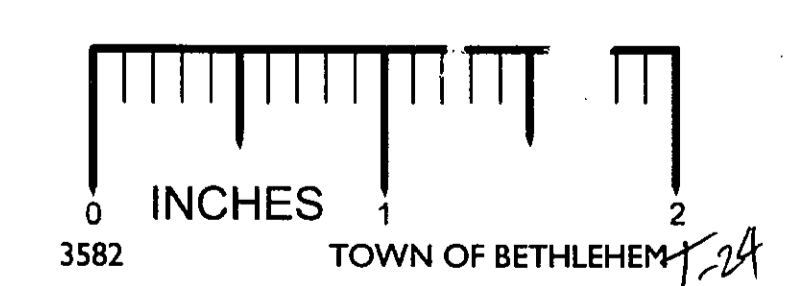

MAP OF  
PROPOSED BUILDING AND GRADING PLAN  
FOR  
RESIDENTIAL CONCEPTS, INC.  
LOT NO. 88 THORNDALE ROAD  
TOWN OF BETHLEHEM

SCALE: 1" = 20'  
COUNTY: ALBANY

STATE: NEW YORK  
DATE: JUNE 23, 1976

PLAN PREPARED BY  
PAUL E. HITE  
LICENSED LAND SURVEYOR  
DELMAR, N.Y.

FILE WITH SOUTHWOOD EXT. 2

*Vincent Choppy*