



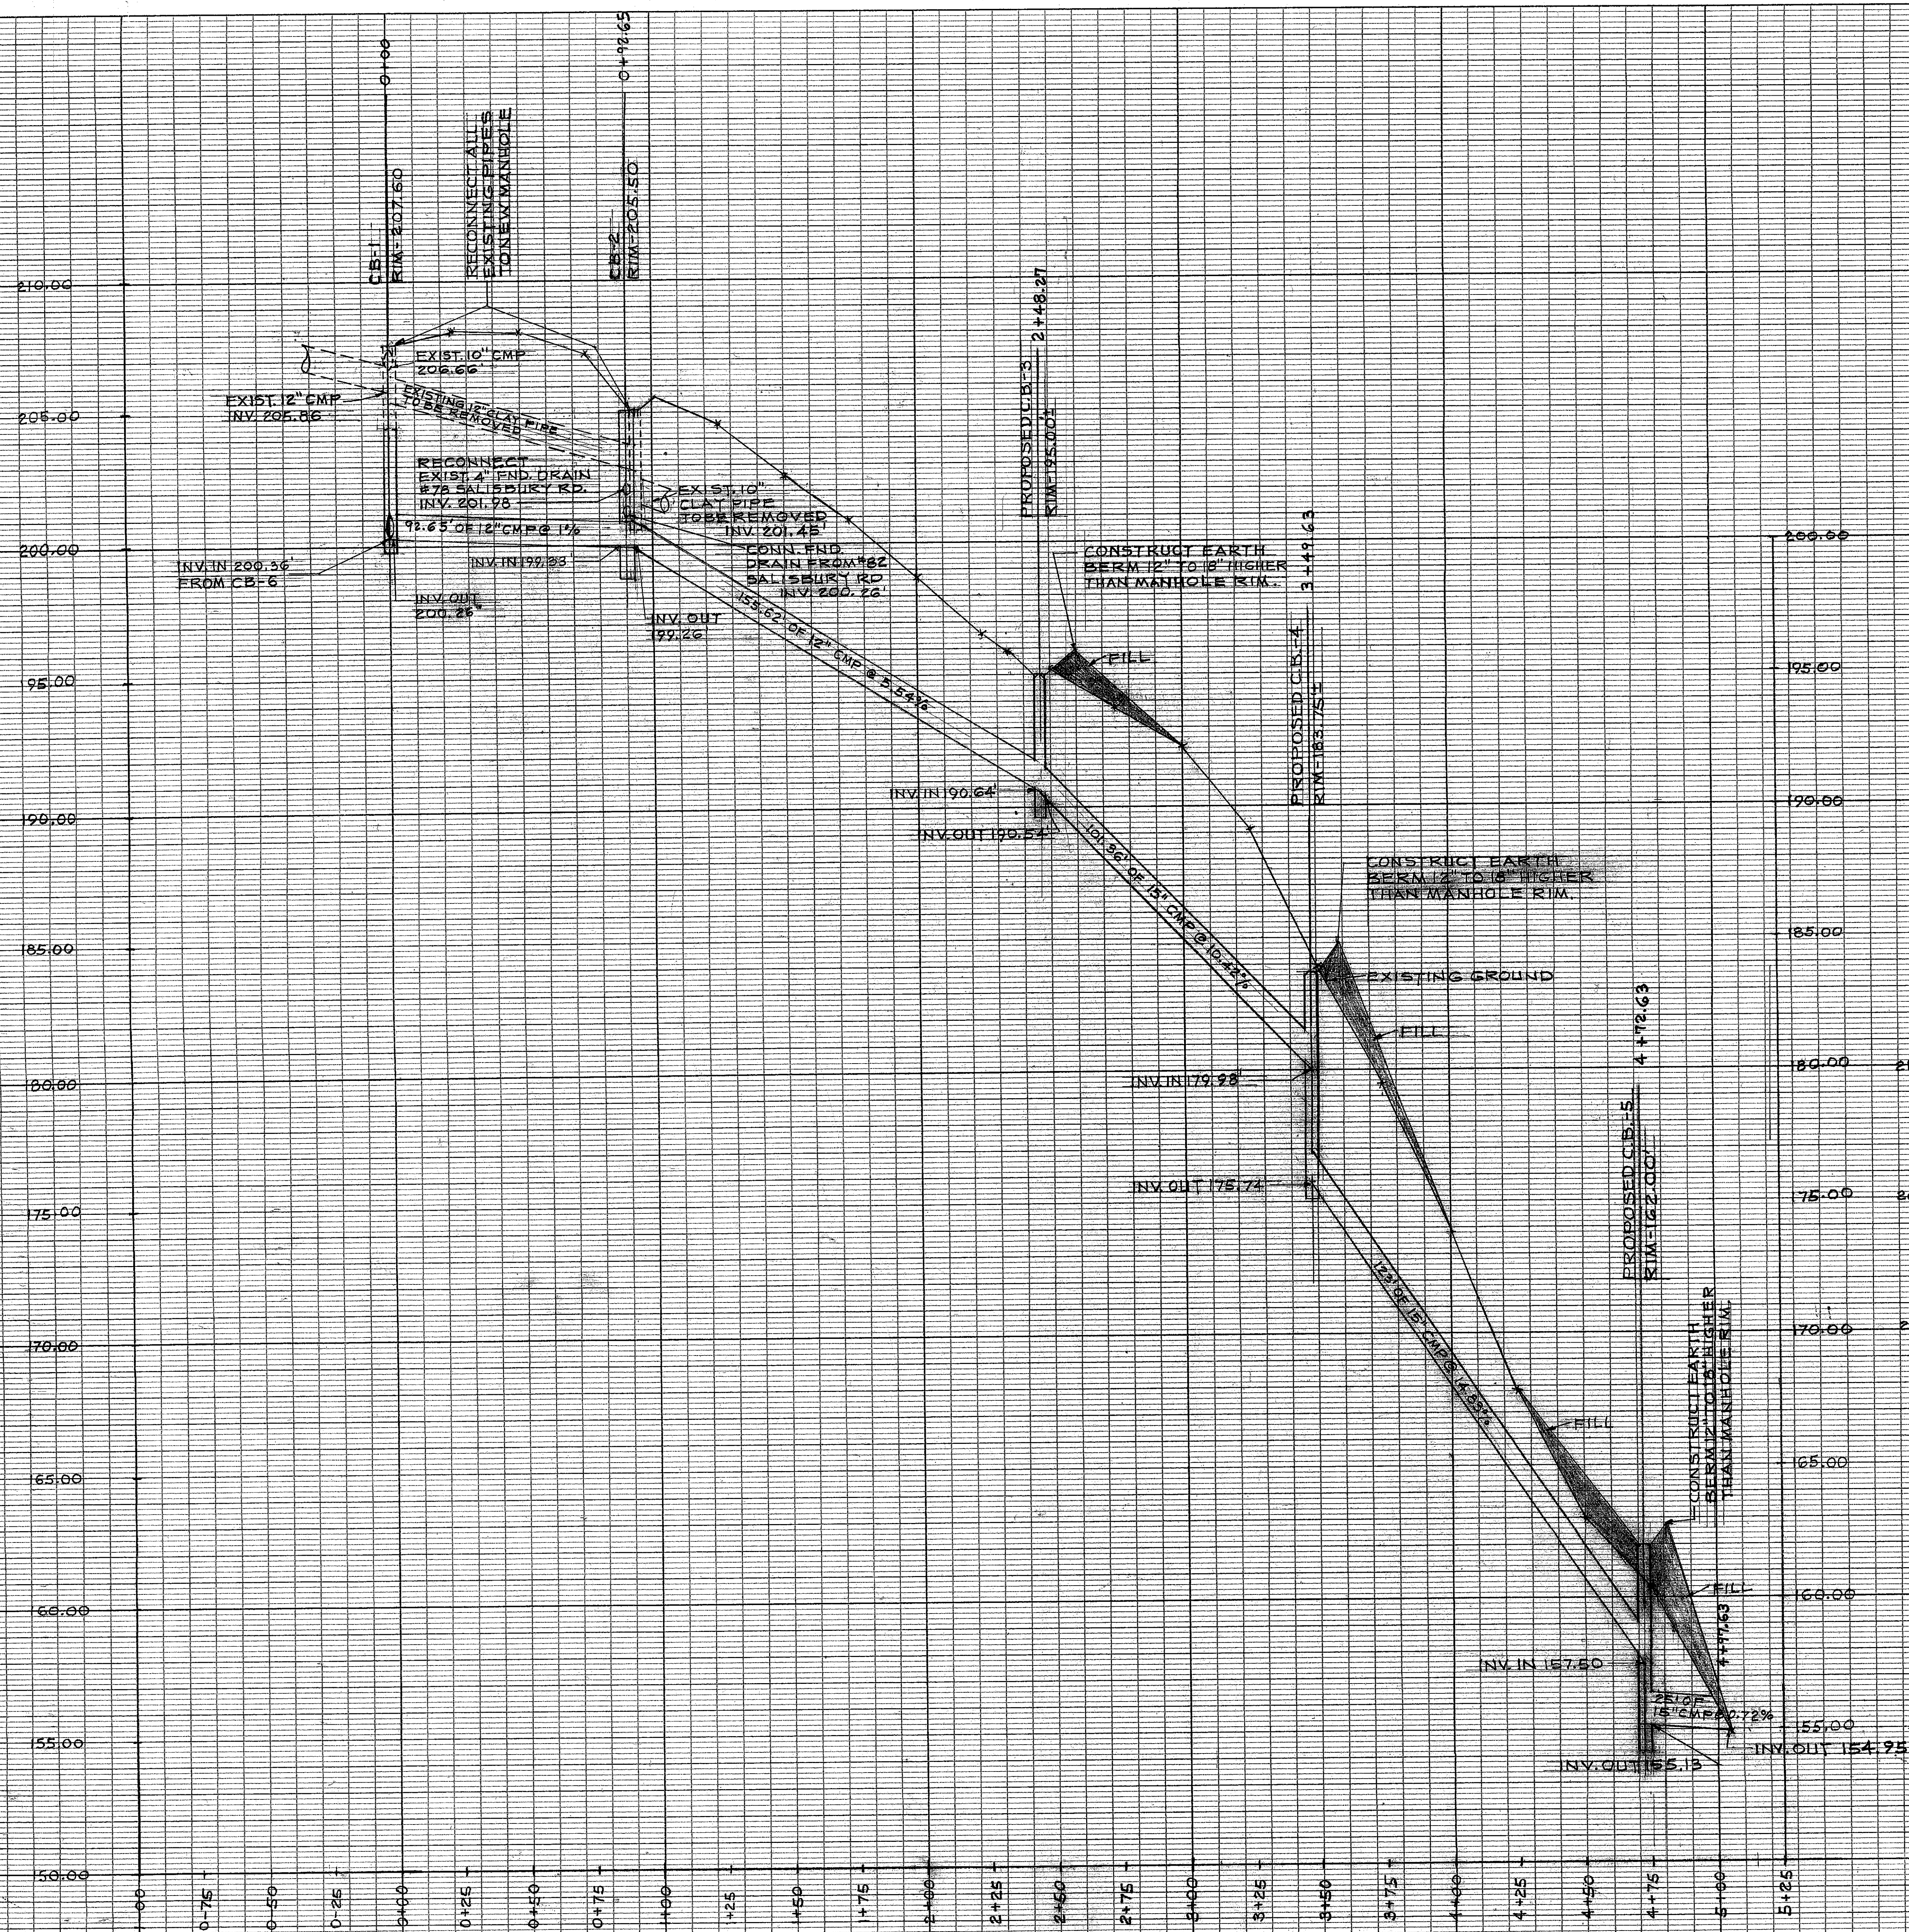

SALISBURY ROAD - REAR YARD PROFILE
 SCALE:
 VERT. 1"=4'
 HORIZ. 1"=40'
 FIELD BOOK 15-30, PAGE 25-30 - NOV. 1993

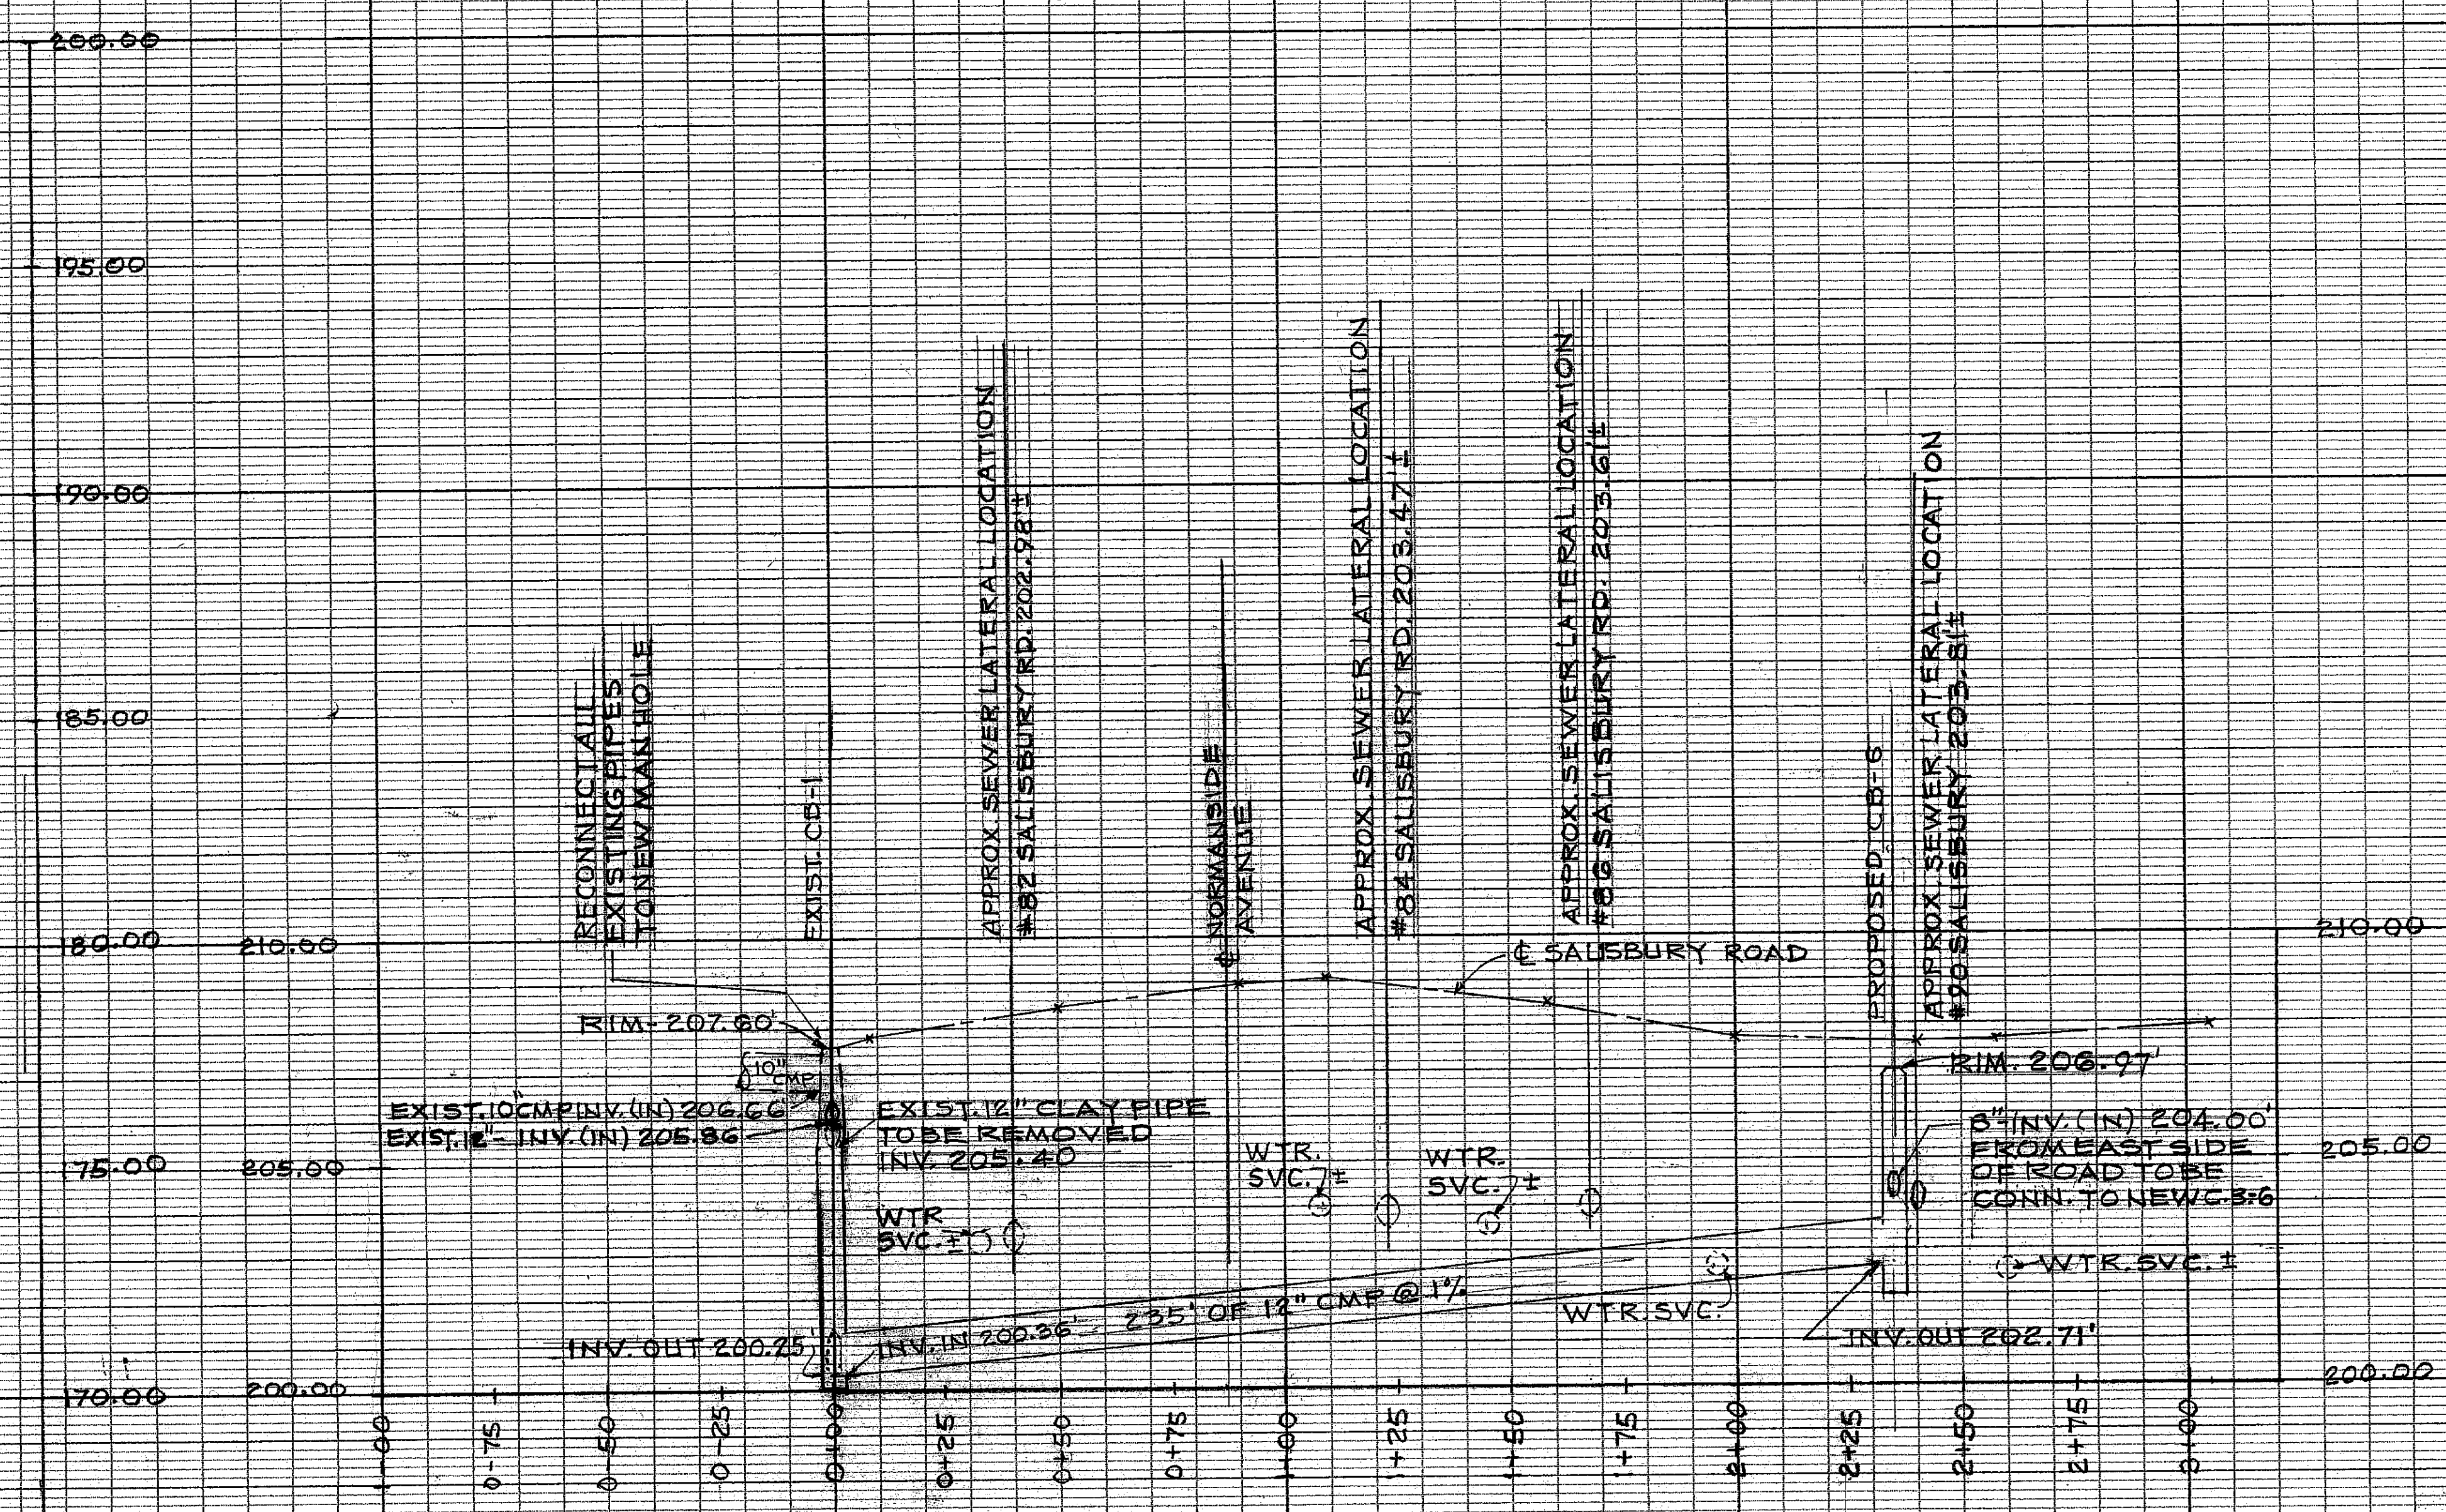

PARTIAL PROFILE - SALISBURY ROAD
 SCALE:
 VERT. 1"=4'
 HORIZ. 1"=40'
 FIELD BOOK B-17, PAGE 26-30 - JUNE 1992

NOTE:
 REFER TO PLAN VIEW OF SALISBURY ROAD -
 PROPOSED REAR YARD DRAINAGE PLAN
 DATED NOV. 1, 1993

SALISBURY ROAD
STORM DRAINAGE PROFILES
 PREPARED BY THE TOWN OF BETHLEHEM
 ENGINEERING DEPARTMENT
 SCALE AS NOTED
 DWG. BY: M.G.
 DATE: NOV. 17, 1993
 CHECKED BY: D.M.S.

