



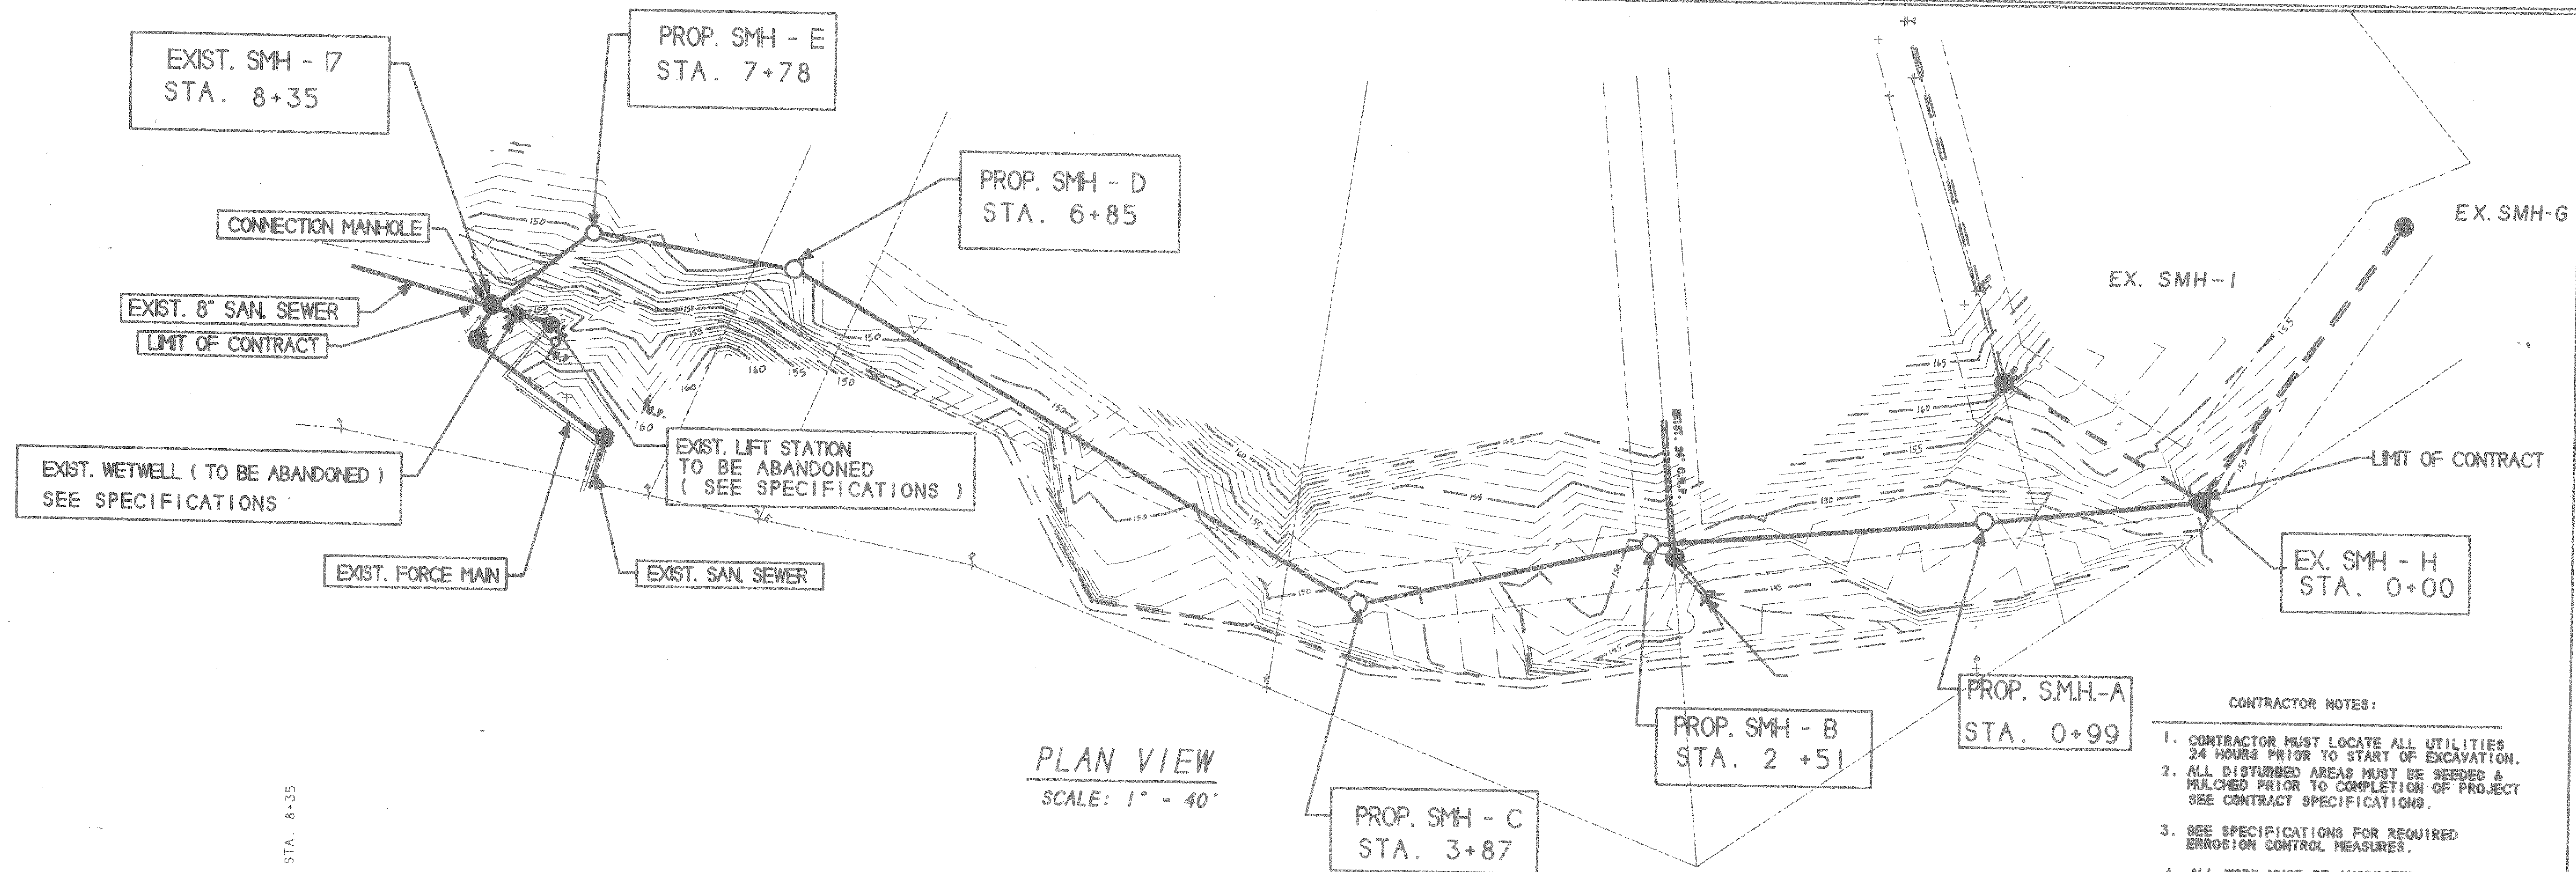

PLAN VIEW
SCALE: 1" = 40'

- CONTRACTOR NOTES:
1. CONTRACTOR MUST LOCATE ALL UTILITIES 24 HOURS PRIOR TO START OF EXCAVATION.
 2. ALL DISTURBED AREAS MUST BE SEEDED & MULCHED PRIOR TO COMPLETION OF PROJECT SEE CONTRACT SPECIFICATIONS.
 3. SEE SPECIFICATIONS FOR REQUIRED EROSION CONTROL MEASURES.
 4. ALL WORK MUST BE INSPECTED AND APPROVED BY INSPECTING ENGINEER PRIOR TO BACKFILL.
 5. LOCATION OF UTILITIES DEPICTED ON PLAN ARE FOR GENERAL REFERENCE ONLY. CONTRACTOR MUST VERIFY LOCATIONS PRIOR TO START OF WORK

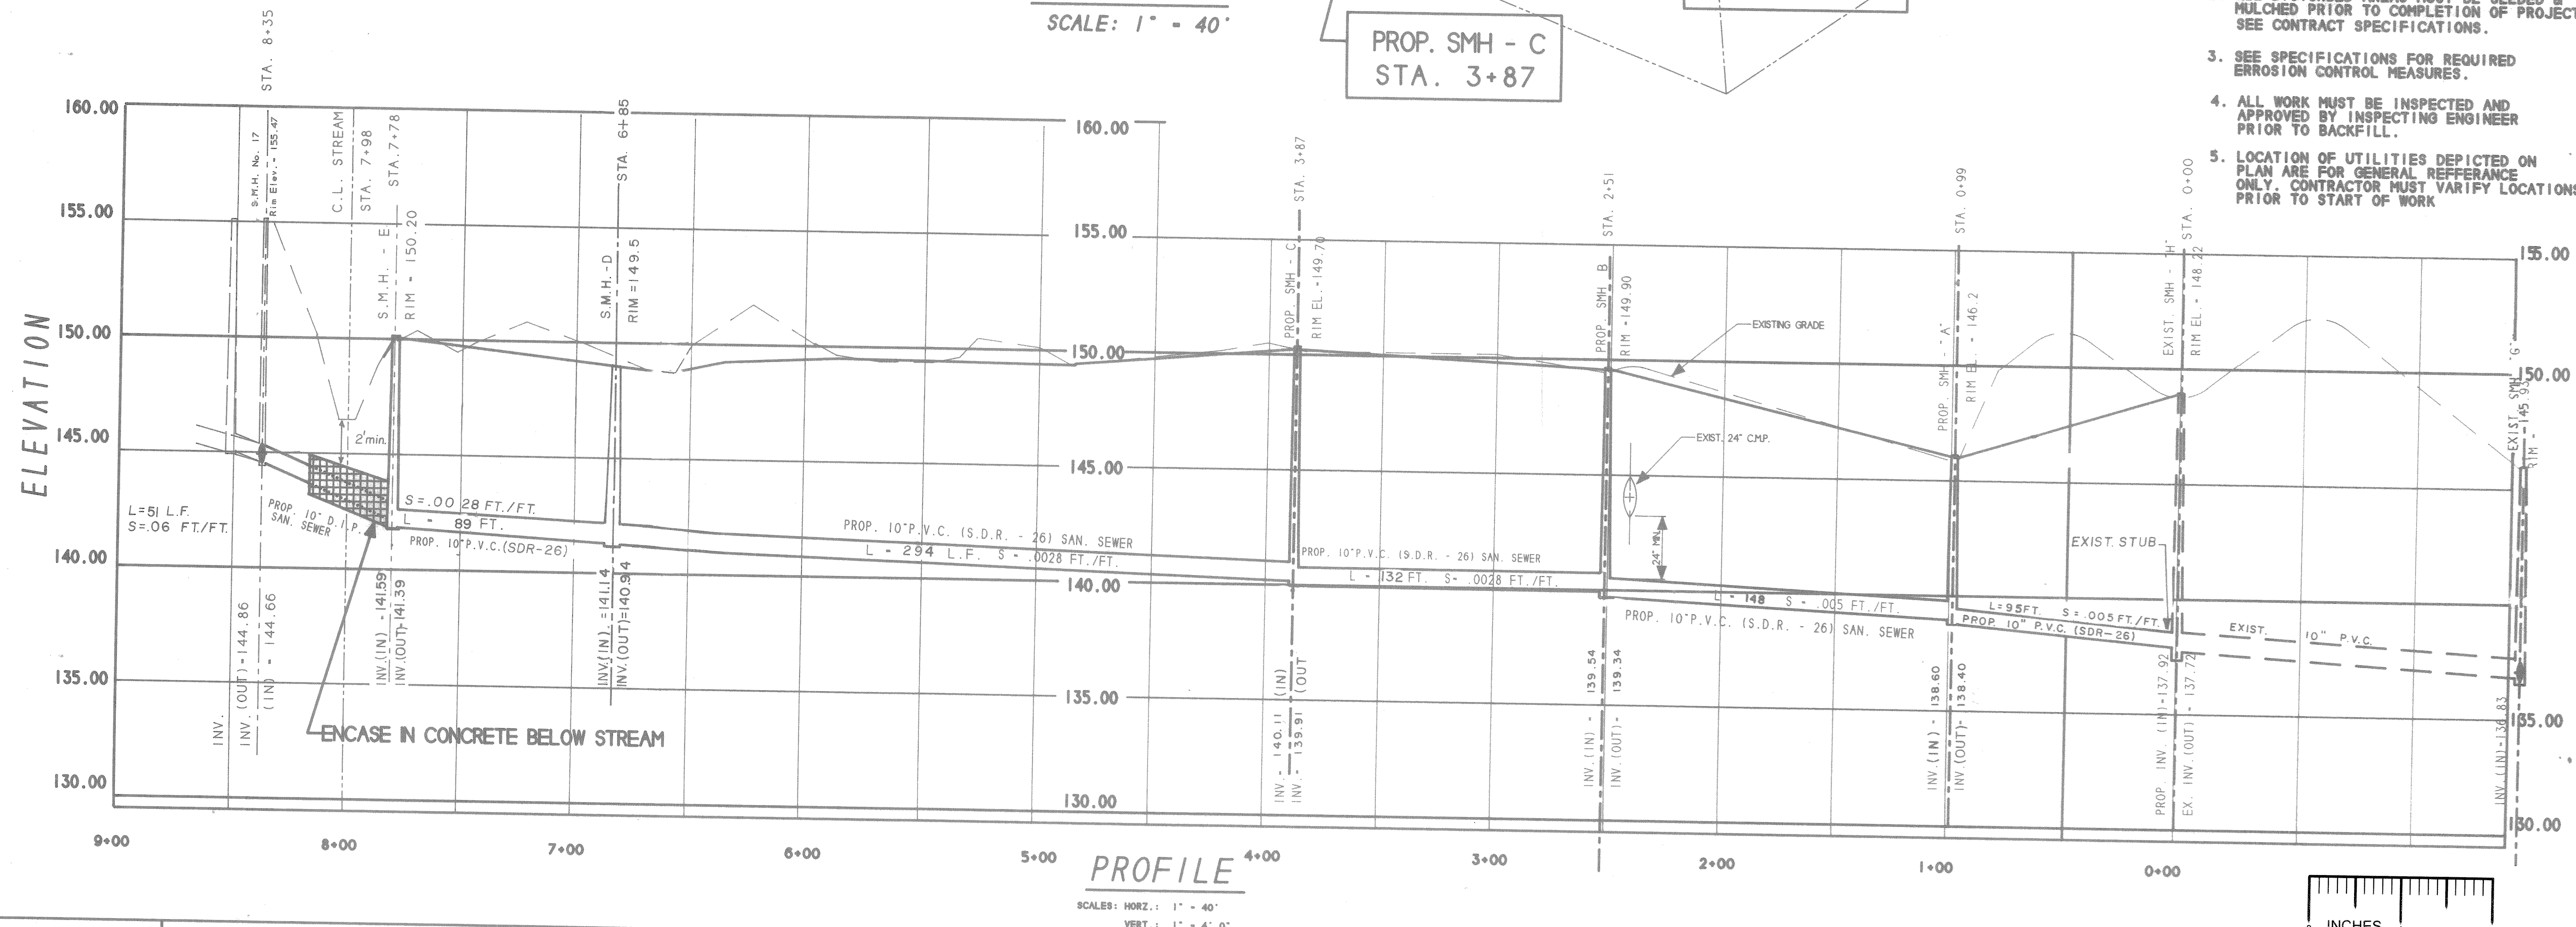


PROFILE
SCALE: HORIZ. 1" = 40'
VERT. 1" = 4' 0"

UNAUTHORIZED ALTERATION OR ADDITION OF THIS DOCUMENT IS A VIOLATION OF SECTION 7209 OF THE NEW YORK STATE EDUCATION LAW.

DATE	DESCRIPTION	BY	CHKD	APPR.
M.G. 9/15/94	CHANGE INVERTS	R.G.	R.G.	

PLAN & PROFILE OF PROPOSED 10" DIA. GRAVITY SANITARY SEWER
TO REPLACE EXISTING SEWAGE LIFT STATION
TOWN OF BETHLEHEM
ALBANY COUNTY NEW YORK

ROBERT J. GANLEY
CONSULTING ENGINEERS
154A DELAWARE AVENUE - DELMAR NEW YORK 12054 - (518) 439-0836

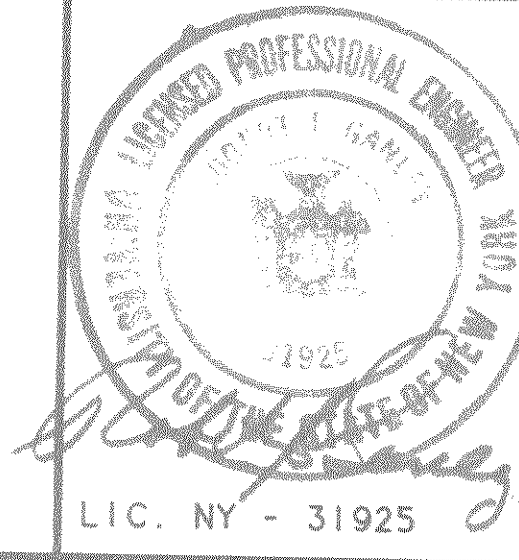

DRAWN BY: R.J.G.
DATE: AUGUST, 1994
SCALE: AS NOTED
PROJECT No. 94-BE-01

PROPOSED SEWER IMPROVEMENTS
COLONIAL ACRES LIFT STATION
ELIMINATION PROJECT
TOWN OF BETHLEHEM NEW YORK