
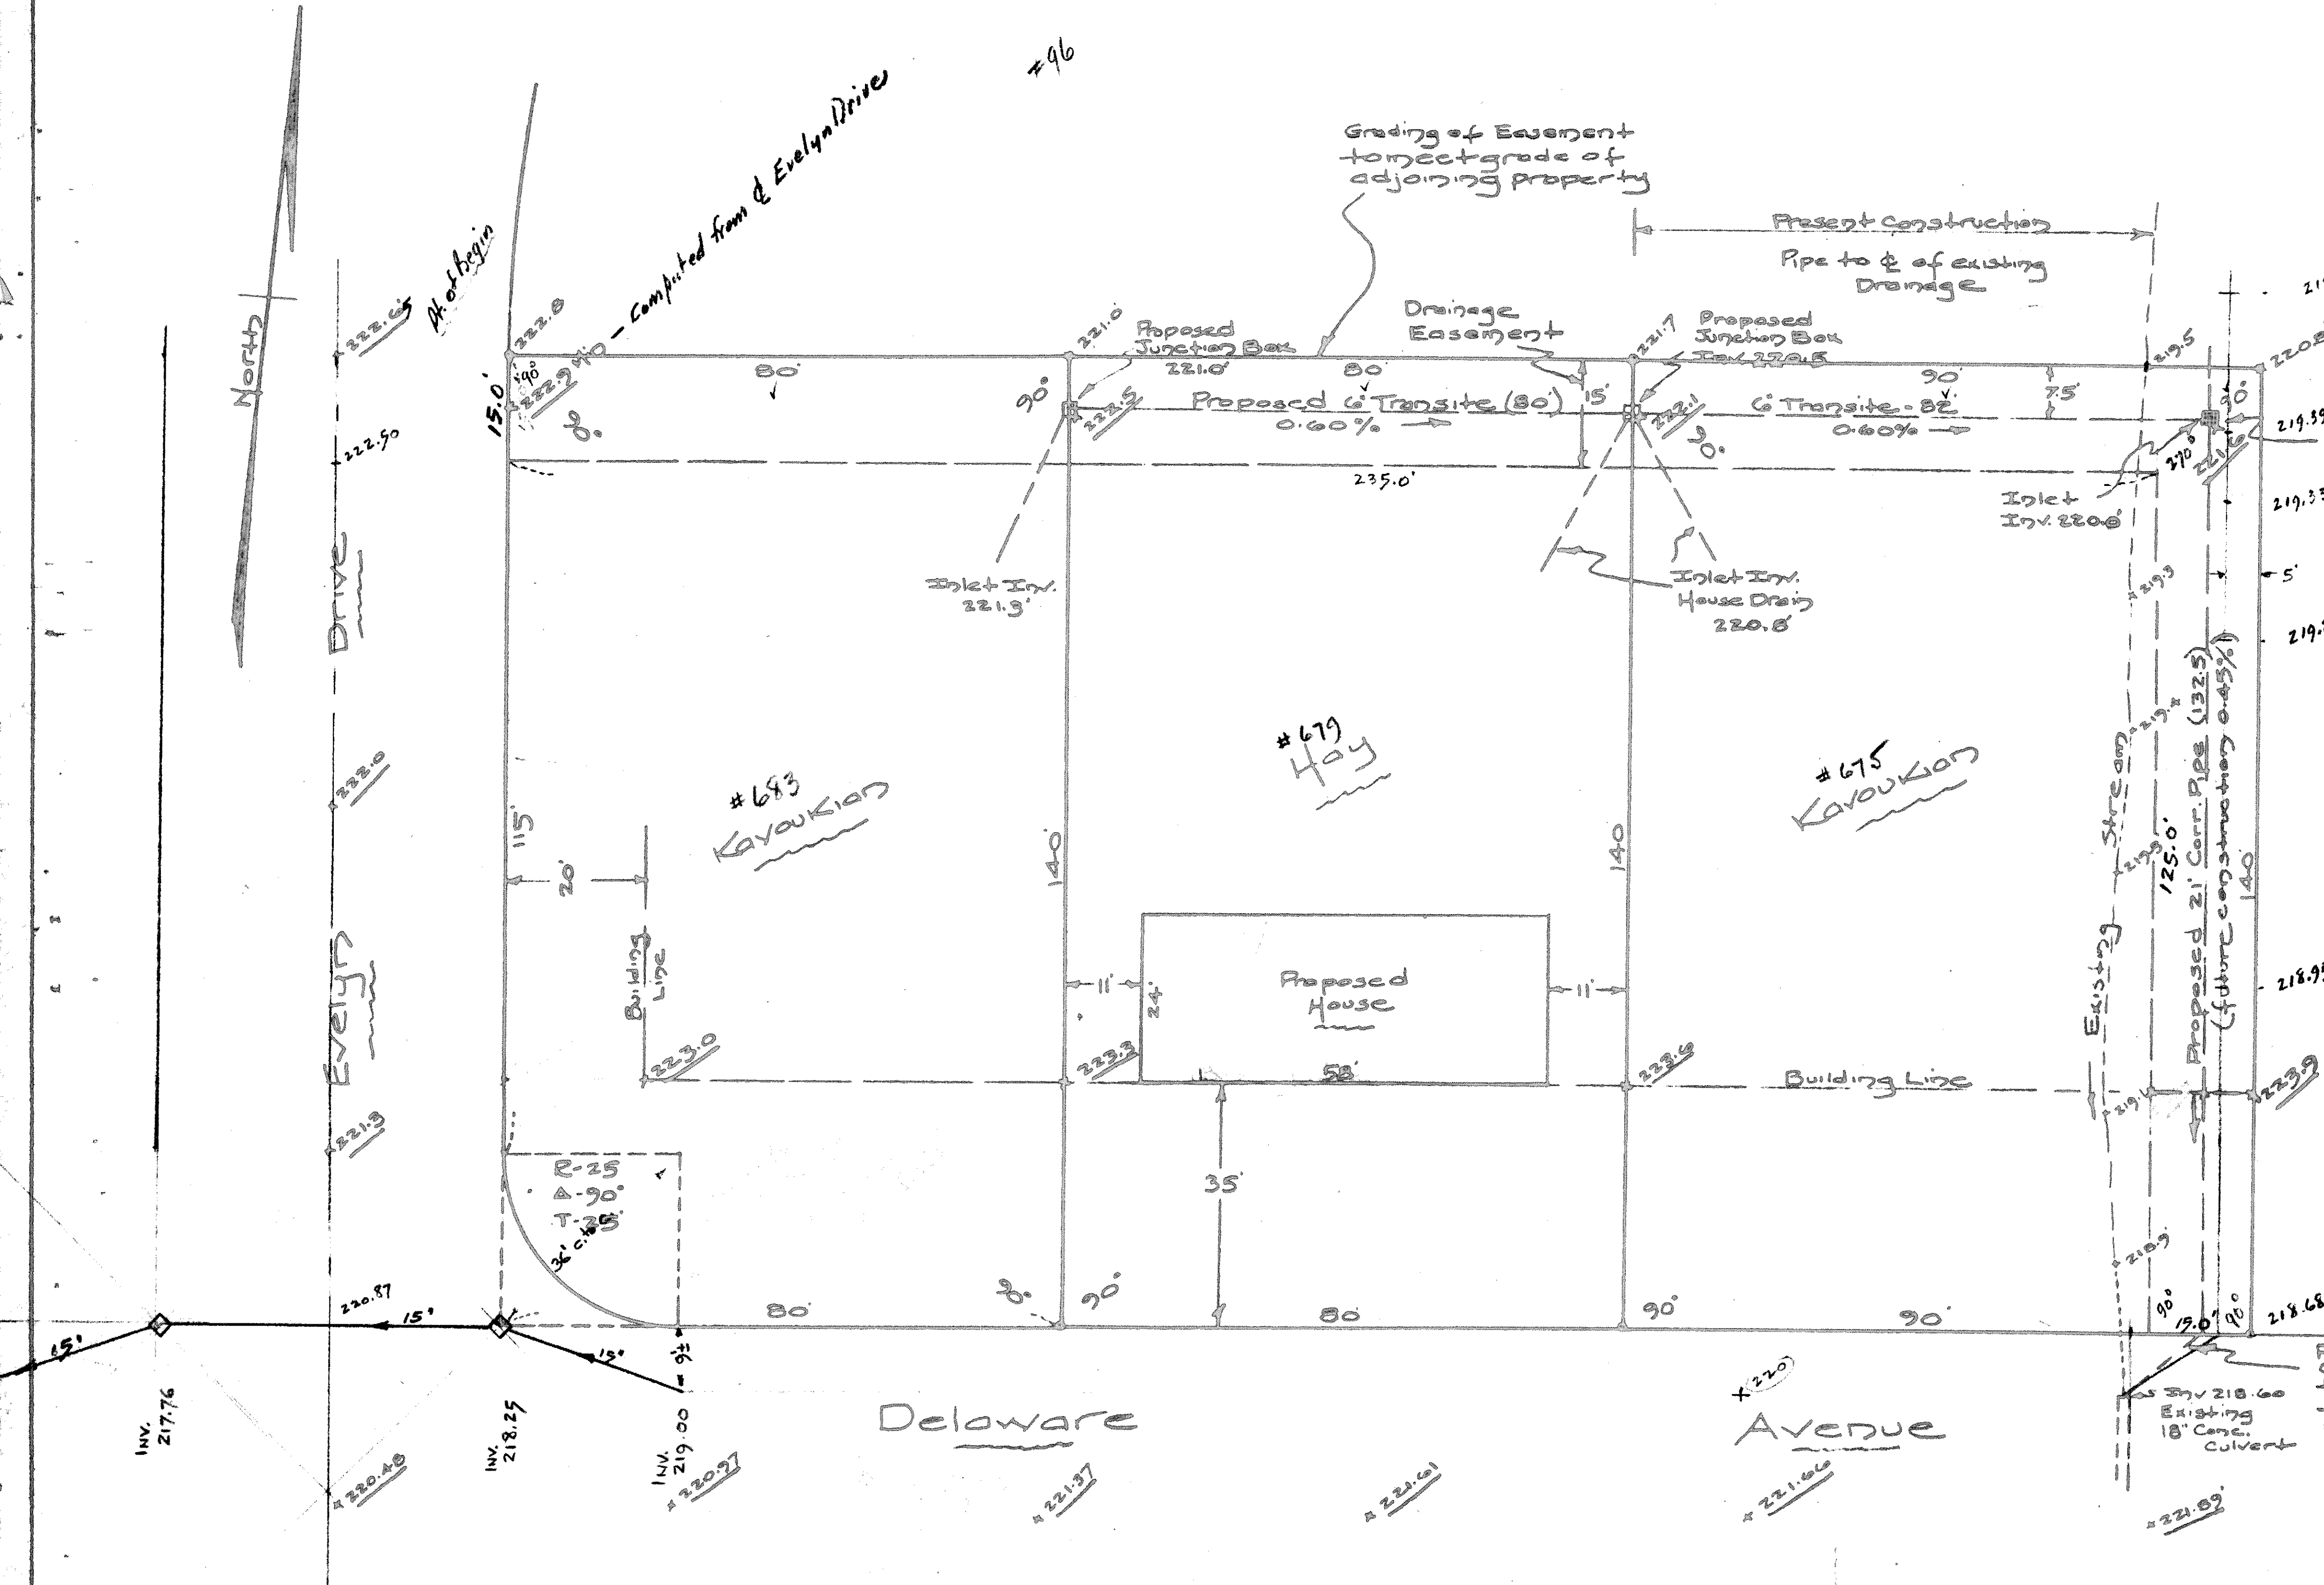


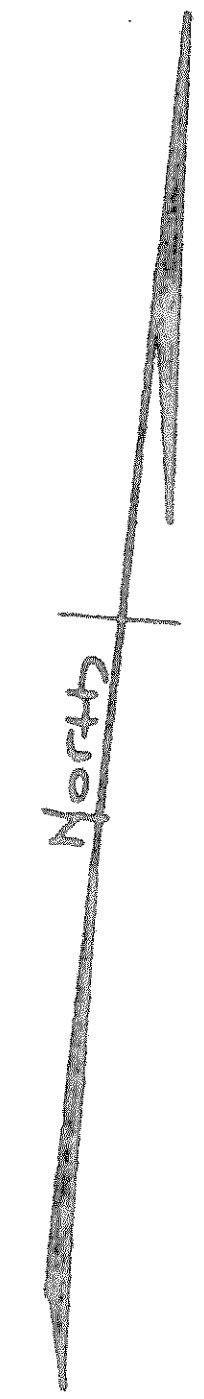

Ditch 17.0' W of E R #675 (Apr. 58)

Future Catch Basin and Junction Box
Inv. 219.26

Drainage Plan
Portion of
Evelyn W. Brockley Property
Delmar
Albany County
Scale 1:20
New York
Mar 8-1955


#98
50.0054
for ditch

221.7 Existing Grade
221.89 Finished Grade

E Hdwall 18.5' W of E R #675 (Apr. 58)

Future Connection to Culvert to be submitted to N.Y. Dept Public Works

SEE BL 84/20 p. 82

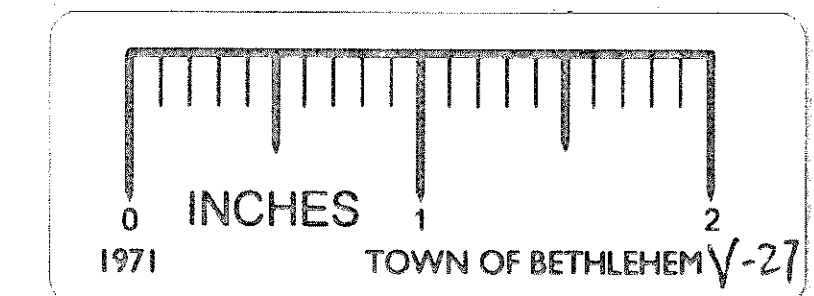

Edward W. Boutelle & Son
Civil Engineers & Surveyors
Delmar, N.Y.