

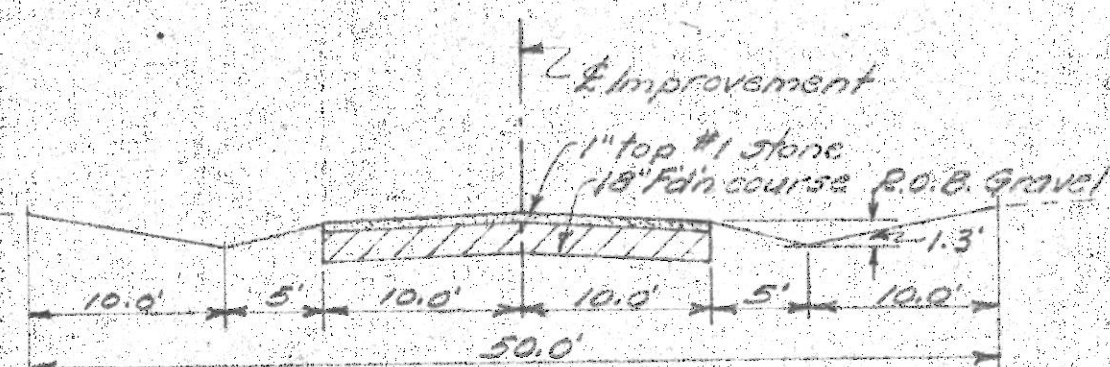


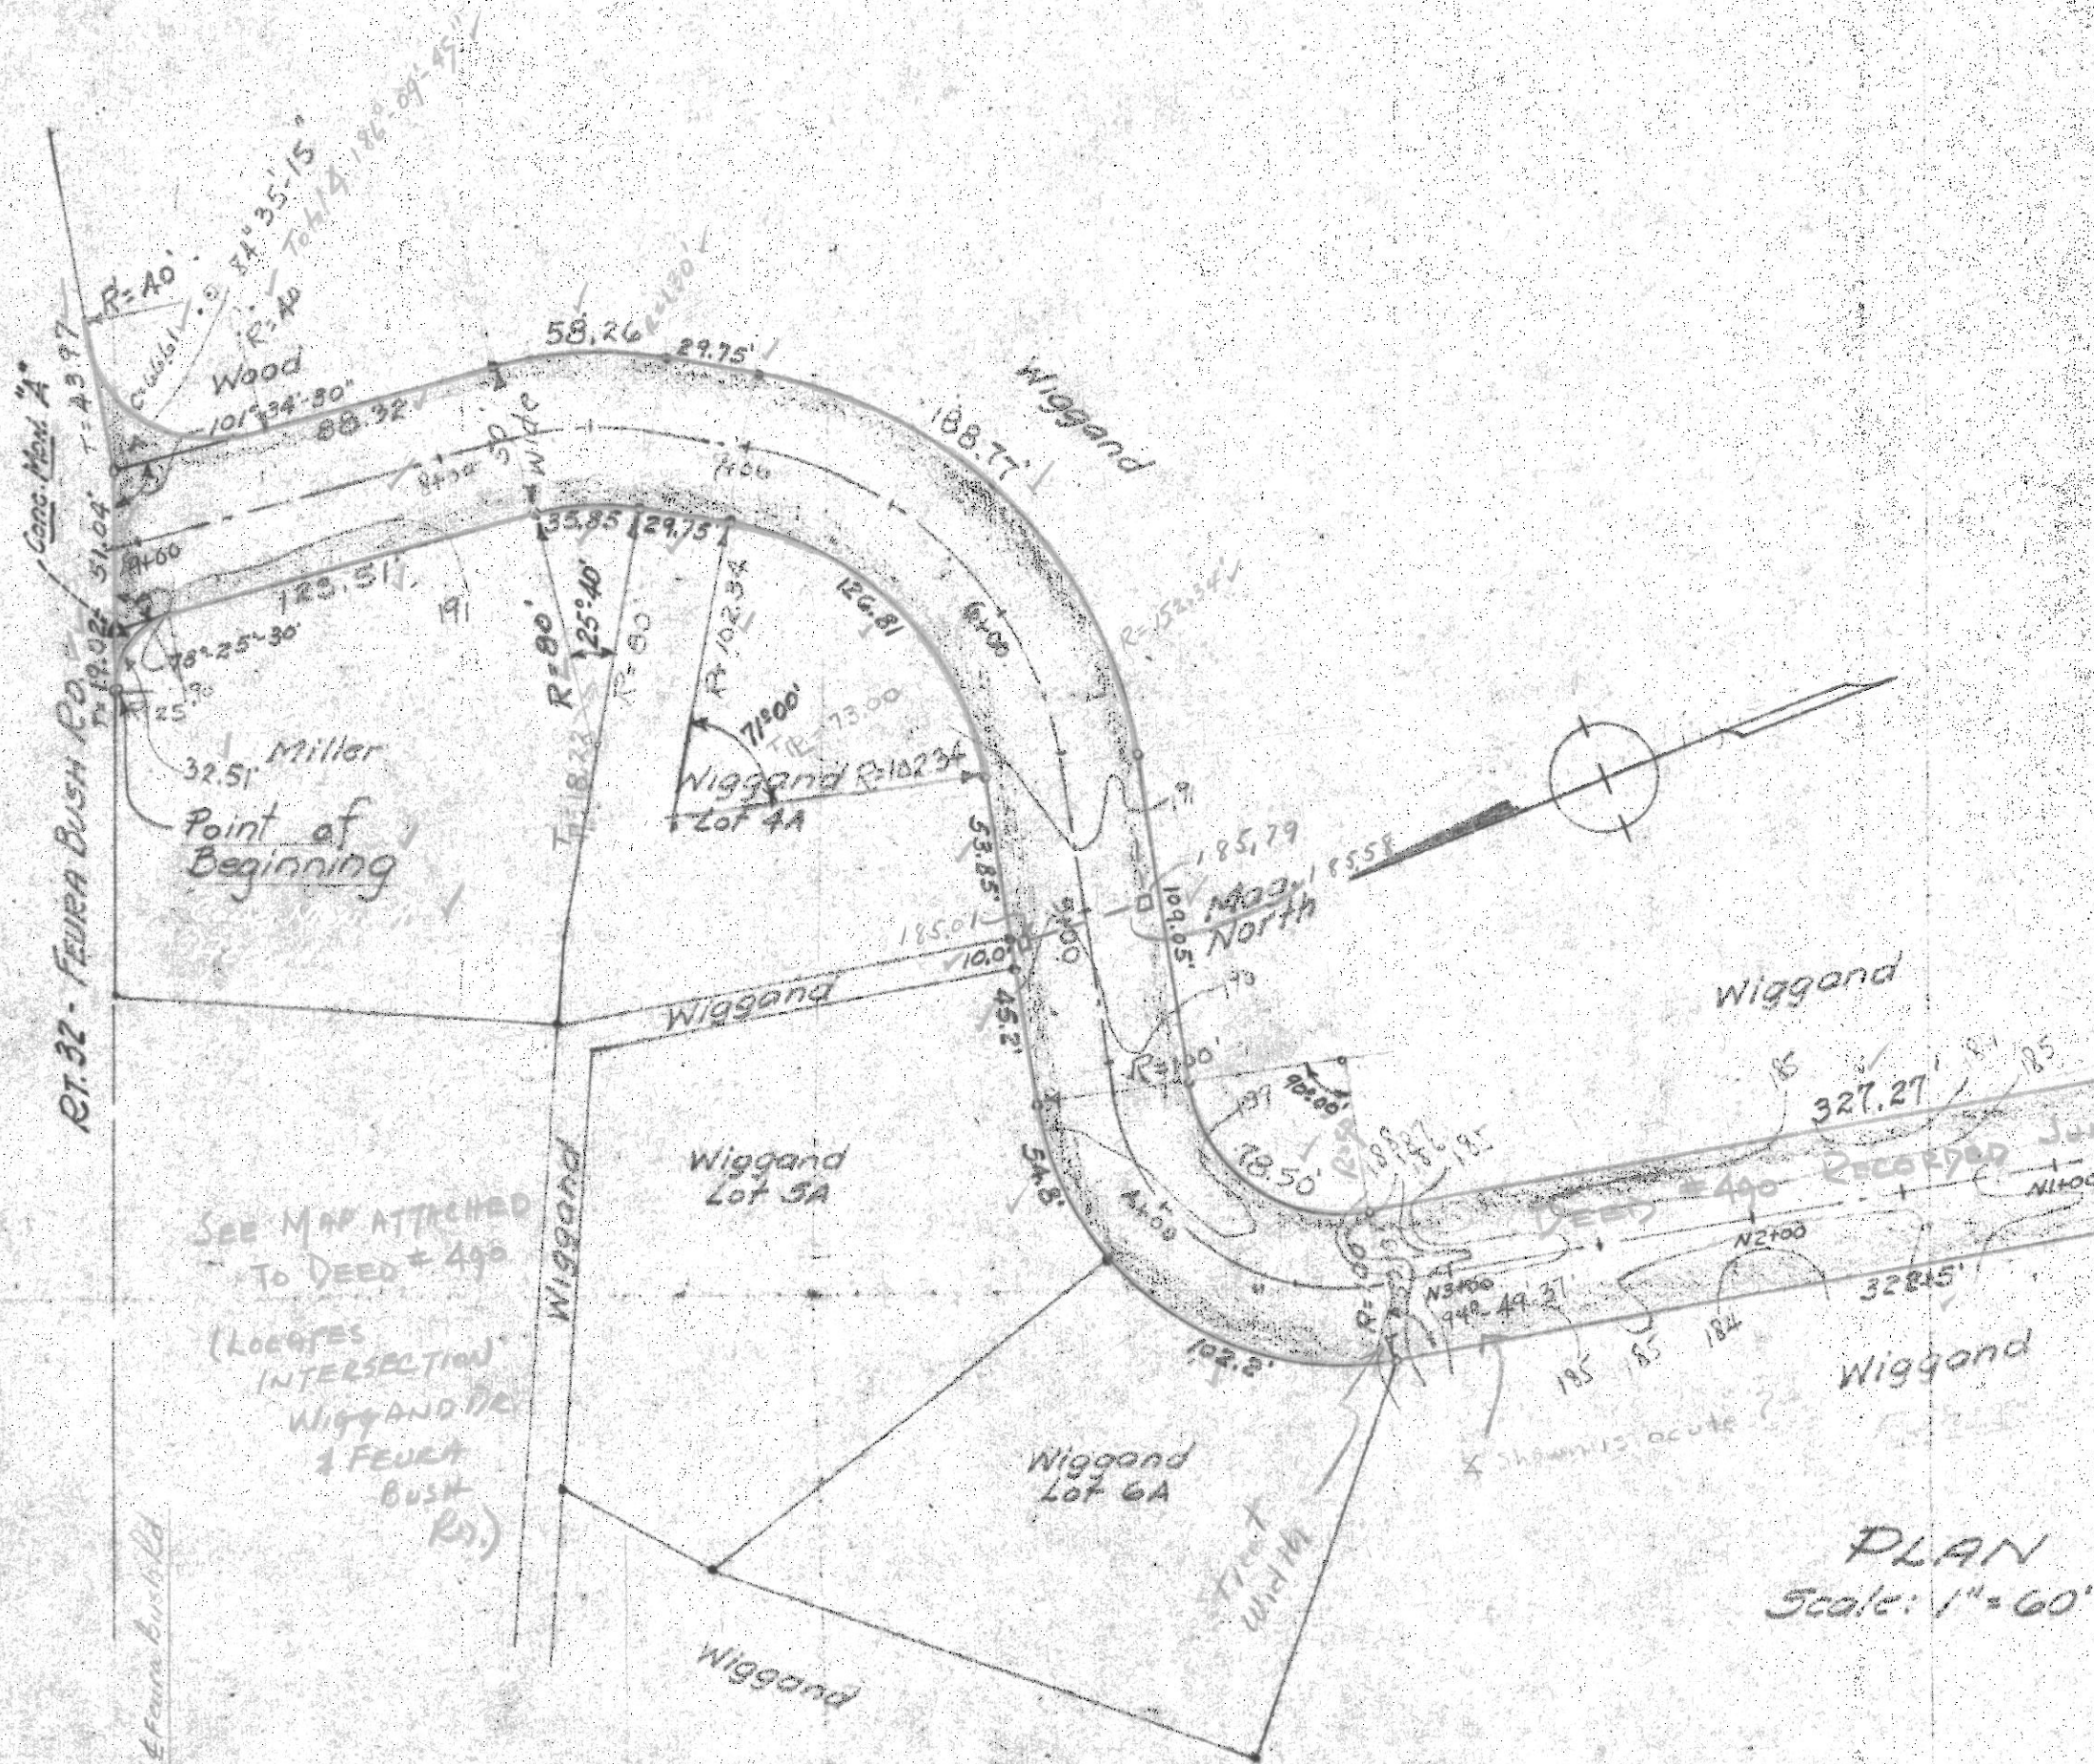

TYPICAL ROAD SECTION
Scale: 1"=10'

PLAN
Scale: 1"=60'

Angles and Distances checked in red (r)
are from (or agree with) field.

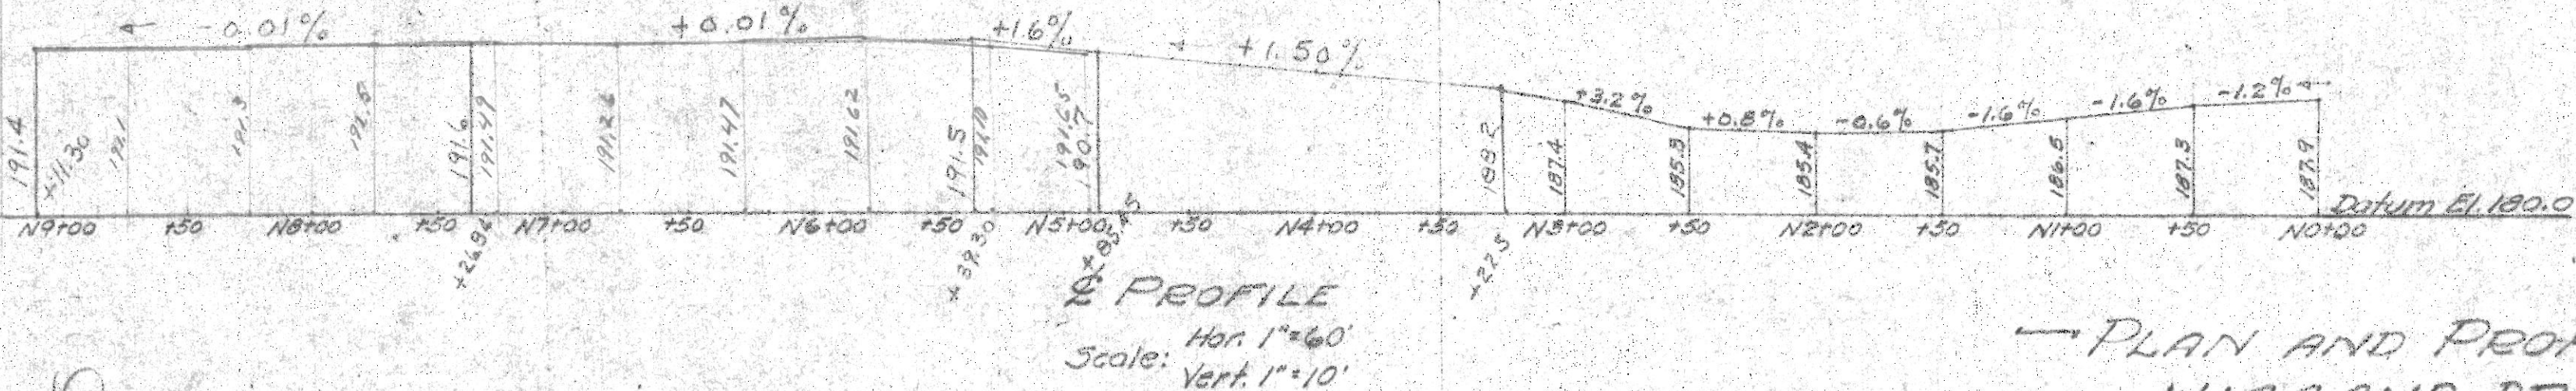

PLAN AND PROFILE
WIGGAND DRIVE

Town of Bethlehem - County of Albany - State of New York
Scale: As indicated
Dec. 2, 1953

Del. by: W. K. Lough
Survey: M. J. Mains
Licensed Prof. Engineer
and Land Surveyor #11328

YELLOW - FIELD PROFILE JULY 1954

