


BENOIT-SUMNER ELM AVE. OPP. LONGWOOD DR.

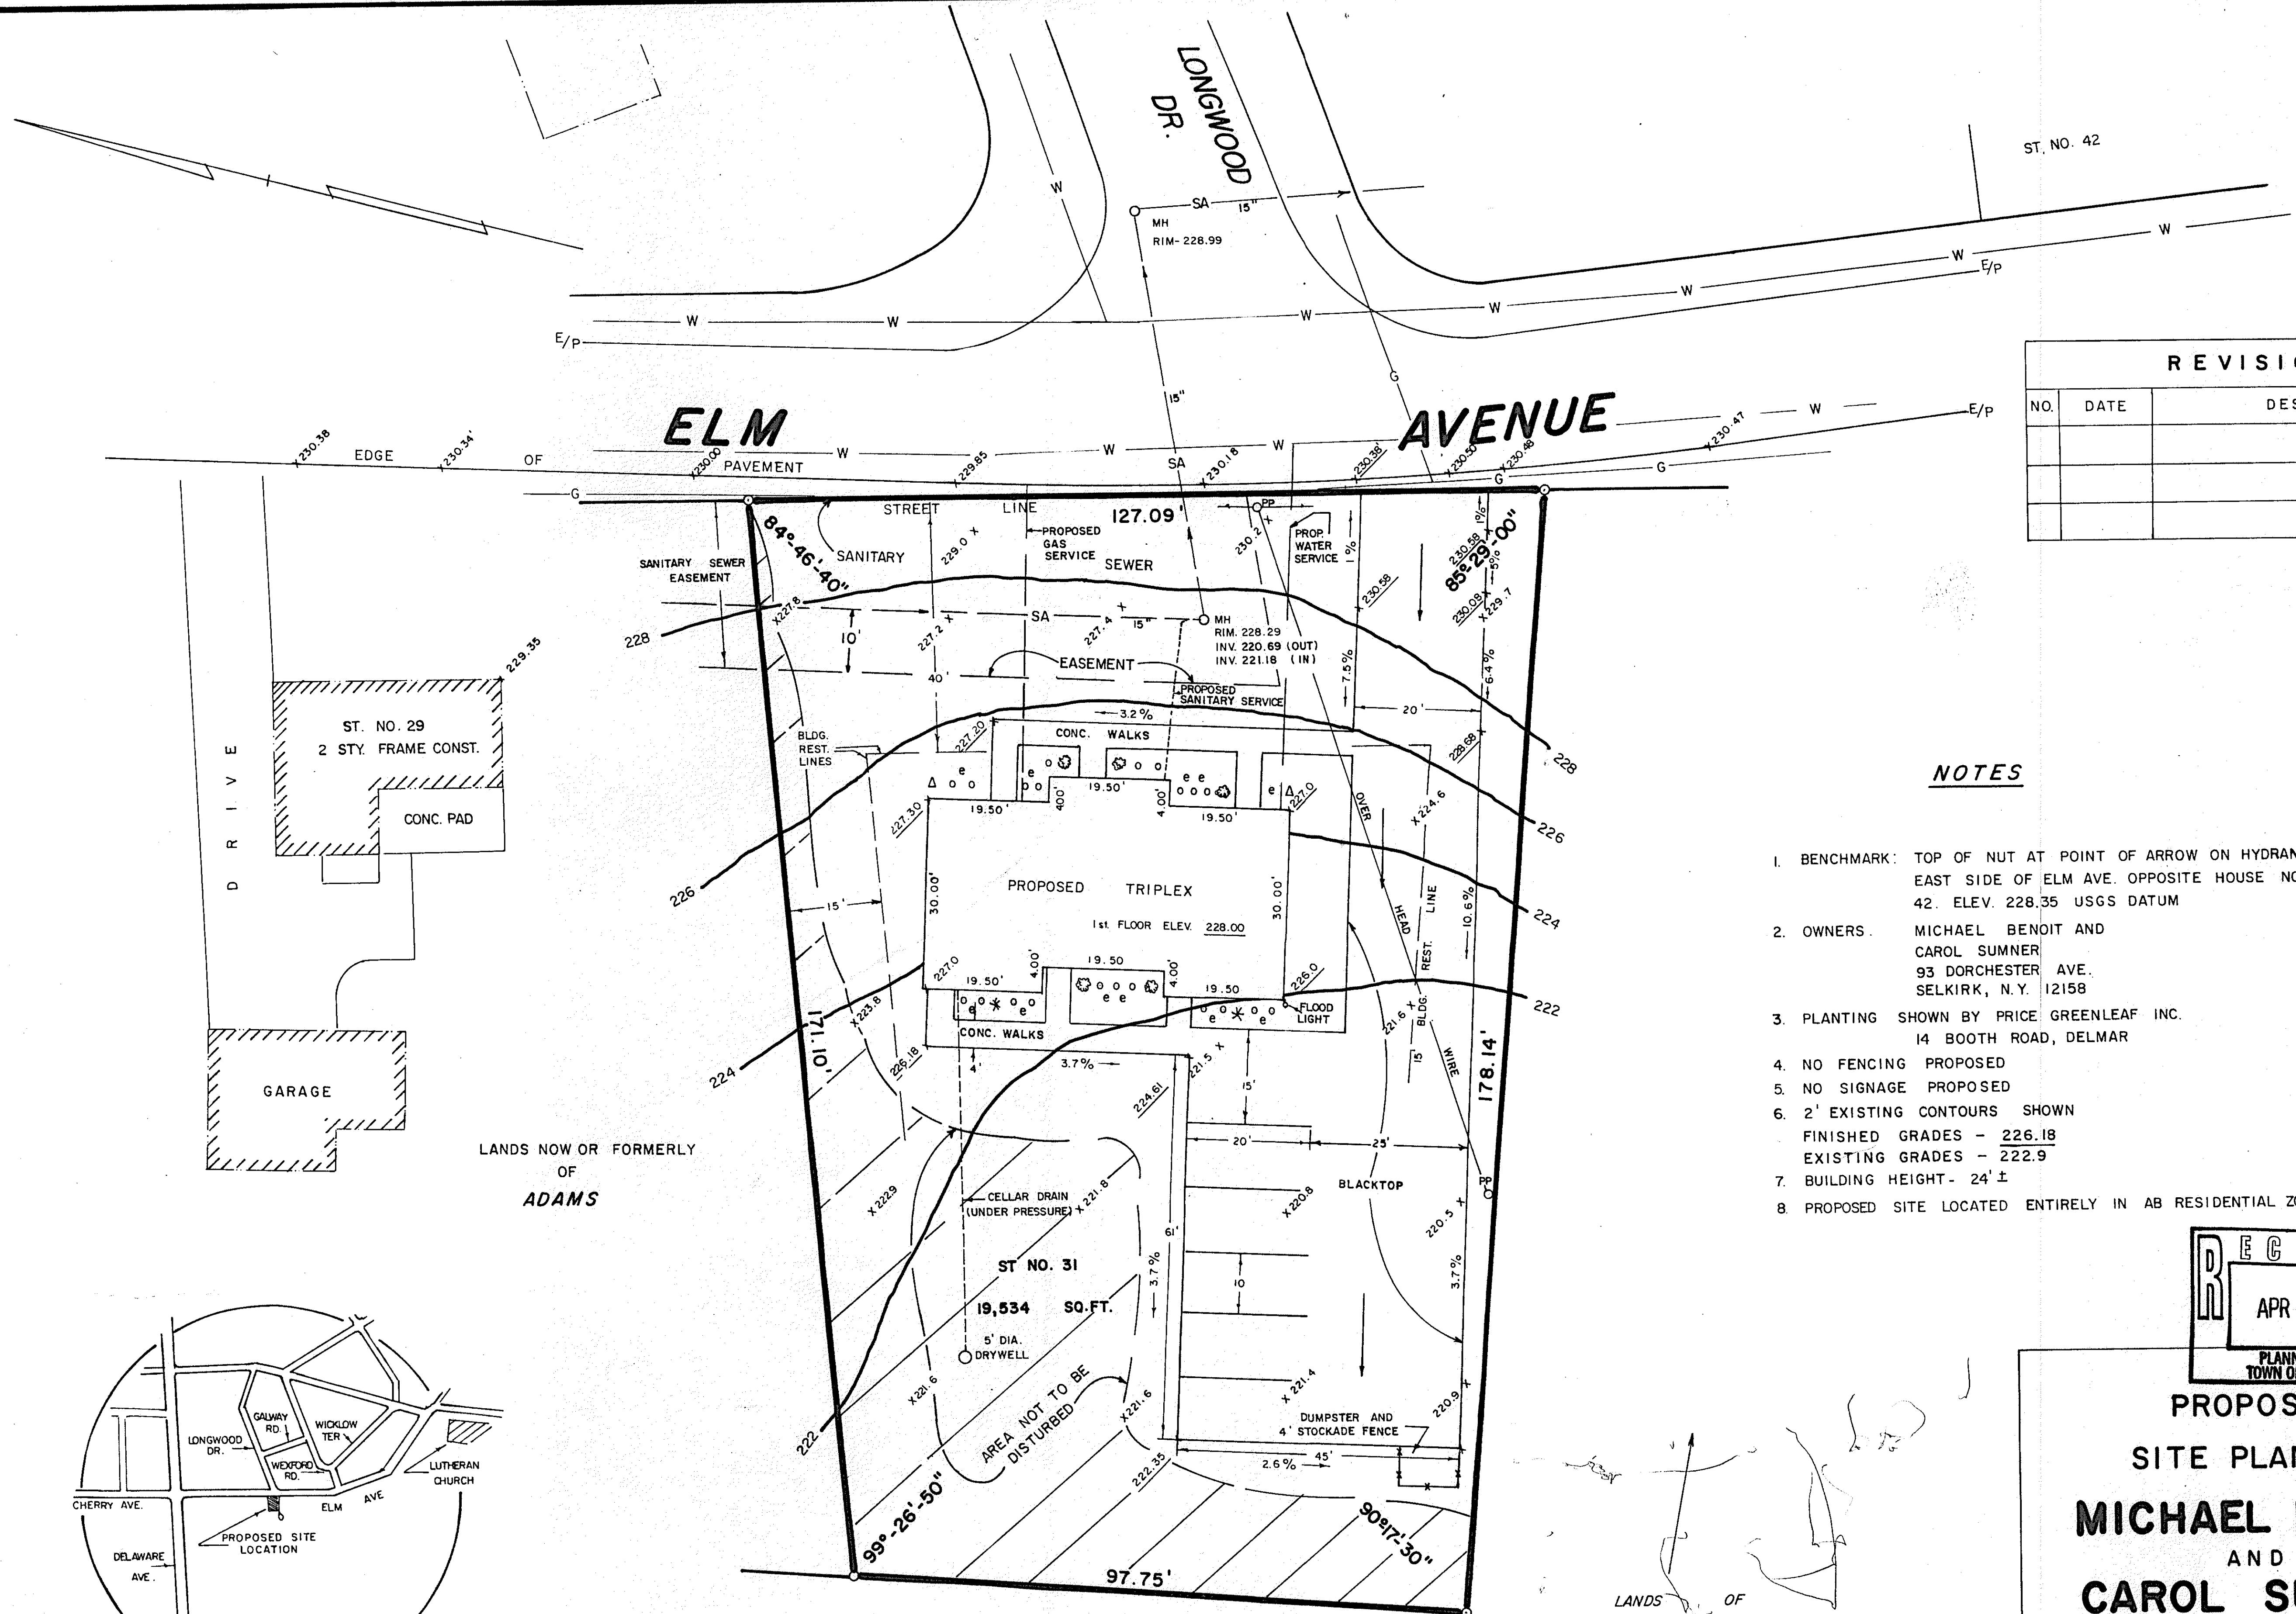


REVISIONS		
NO.	DATE	DESCRIPTION

NOTES

- BENCHMARK: TOP OF NUT AT POINT OF ARROW ON HYDRANT EAST SIDE OF ELM AVE. OPPOSITE HOUSE NO. 42. ELEV. 228.35 USGS DATUM
- OWNERS: MICHAEL BENOIT AND CAROL SUMNER 93 DORCHESTER AVE. SELKIRK, N.Y. 12158
- PLANTING SHOWN BY PRICE GREENLEAF INC. 14 BOOTH ROAD, DELMAR
- NO FENCING PROPOSED
- NO SIGNAGE PROPOSED
- 2' EXISTING CONTOURS SHOWN
FINISHED GRADES - 226.18
EXISTING GRADES - 222.9
- BUILDING HEIGHT - 24' ±
- PROPOSED SITE LOCATED ENTIRELY IN AB RESIDENTIAL ZONE.

E

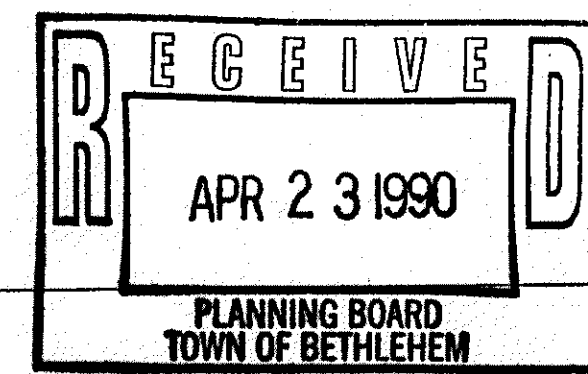


PROPOSED
SITE PLAN FOR
MICHAEL BENOIT
AND
CAROL SUMNER
DELMAR

TOWN: BETHLEHEM	COUNTY: ALBANY
STATE: NEW YORK	DATE: 4/5/90
SCALE: 1" = 20'	REVISION NO:

Map Prepared by
EDWARD W. BOUTELLE & SON
Civil Engineers & Surveyors
Delmar, New York

W-19

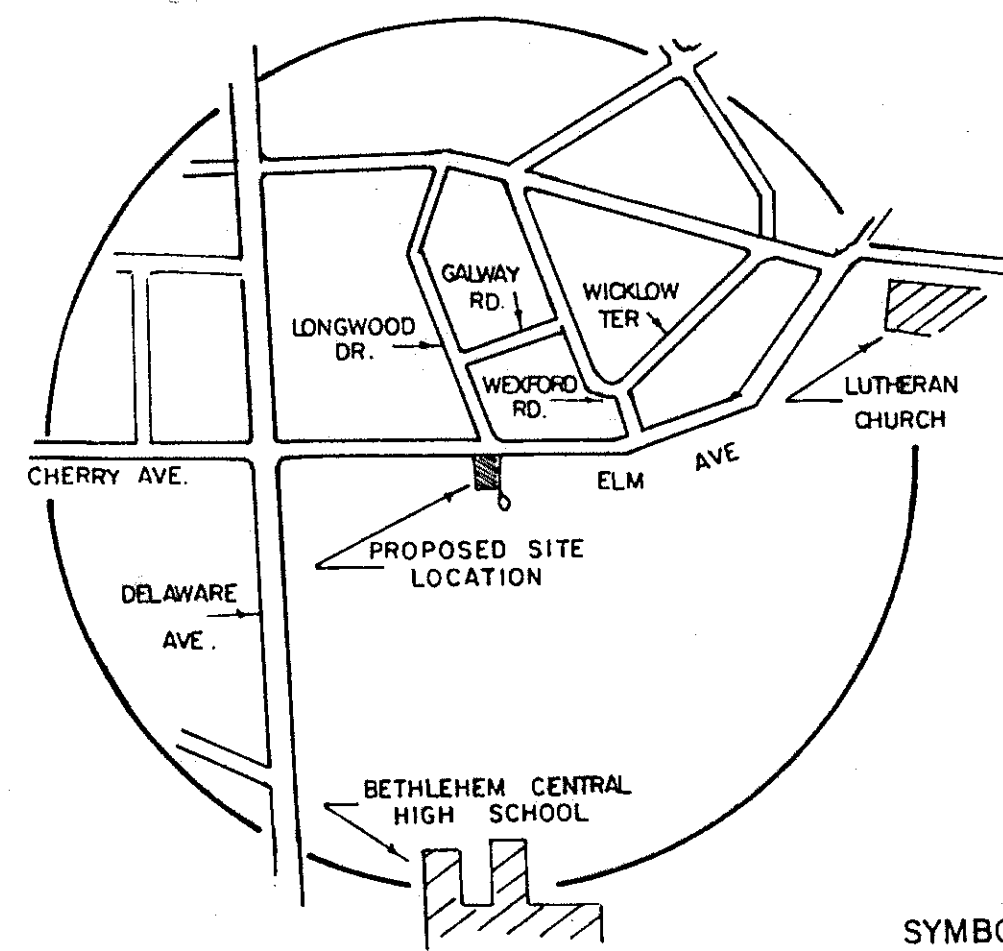

VICINITY SKETCH
1" = 1000'

FOUNDATION PLANTING SCHEDULE

SYMBOL	TOTAL NUMBER	COMMON NAME	LATIN NAME	SIZE
o	21	SPREADING YEW	TAXUS DENSIFORMIS	15"-18" SPREAD
Δ	2	UPRIGHT YEW	CAPITATA	36" HIGH
⊗	5	RHODODENDRON	SAME	18"-24" TALL
e	11	EUONYMUS FORTUNE - GOLD / GAIETY		15" SPREAD
*	2	BURNING BUSH	EUONYMUS ALATUS COMPACTA	18"-24" HIGH

PLANTING - 3' ON CENTER

EXCEPTION: e - EUONYMUS FORTUNE PLANT AS SHOWN WITH MULCH & PINE BARK ON ALL BEDS

BETHLEHEM CENTRAL SCHOOL DISTRICT

NO. 6

