


General Notes:

- 1) See map entitled "LOT LAYOUT OF 'WOODHILL' SECTION NO. 4, PROPERTY OF VINCENT RIEMMA", prepared by Edward W. Bouteille and Son, last revised March 7, 1993. Reference is also made to the Drainage Plan and the utility profiles prepared for "Woodhill" Section No. 4.
- 2) The proposed water main and appurtenances shall be constructed in accordance with applicable Town of Bethlehem water main standard specifications and details.
- 3) Utilities shown hereon have been compiled from surface evidence and record drawings. Utilities shown hereon may not constitute all existing utilities on or adjacent to this site. Prior to excavation, a local underground locator service should be called.
- 4) All disturbed areas shall be treated with topsoil, seed and mulch.
- 5) All appropriate erosion control measures shall be taken during and after construction as shown hereon and on the plan entitled: "STORM WATER MANAGEMENT DETAILS" prepared by this office and dated May 21, 1993.
- 6) All pipe fittings shall be mechanical joints and all pipe sections shall be push-on joints. Thrust blocks shall be installed at all fittings. Reference is made to note No. 2 above.
- 7) The proposed crossing of the existing 36" CMP shall be in accordance with the Town of Bethlehem's Standard Specifications: "Vertical Separation - whenever water mains must cross a sewer, the water main shall be laid at such an elevation that the outside of the sewer pipe is at least 18 inches from the outside of the water main. One full length of water main should be centered over the sewer so that both ends will be as far from the sewer as possible."

PROFILE

SCALE: 1" = 50' HORZ.
1" = 10' VERT.

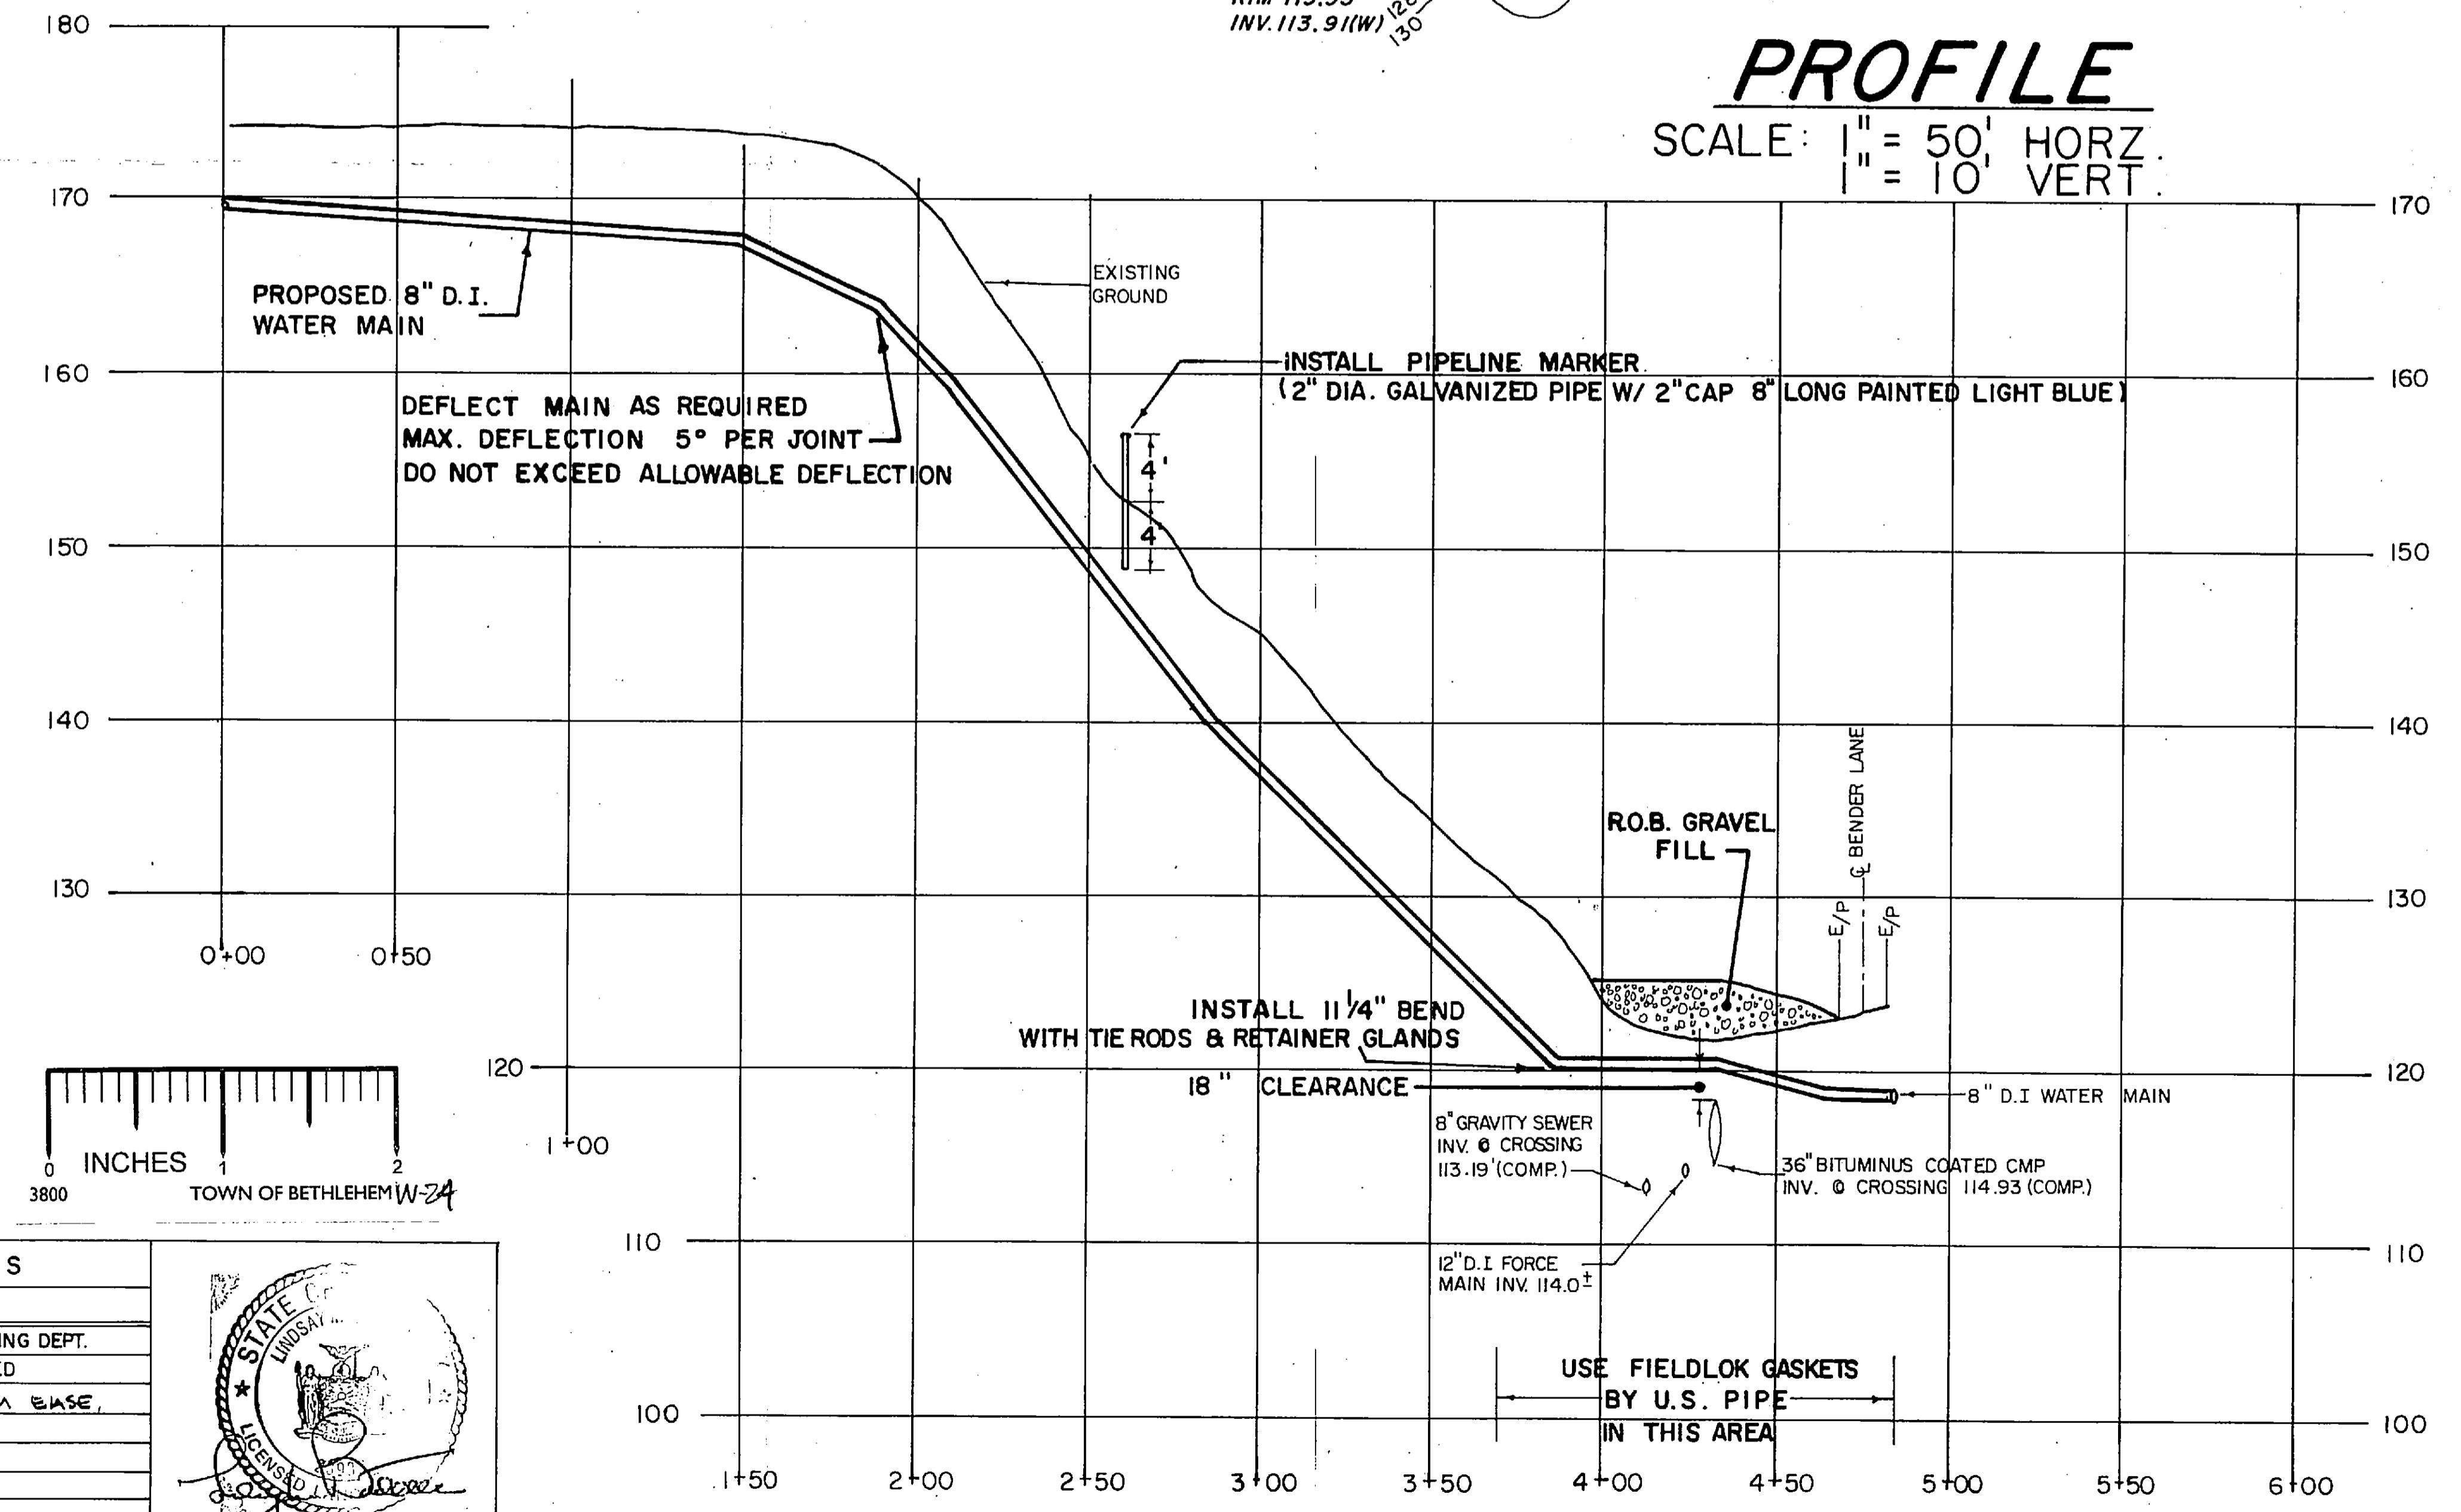

PROPOSED

RECEIVED
JUL 09 1993

"WOODHILL" SECTION NO. 4 /
BENDER LANE
WATER MAIN CONNECTION

TOWN OF BETHLEHEM COUNTY OF ALBANY
STATE OF NEW YORK

PREPARED BY
EDWARD W. BOUTELLE & SON
CIVIL ENGINEERS AND SURVEYORS
A DIVISION OF J. KENNETH FRASER AND ASSOCIATES PE, LS, LA, P.C.
DELMAR, NEW YORK

DWG. NO.
97-11-2-1

SHEET 1 OF 1

DATE
APRIL 20, 1993

FIELD BK. 648
PG. 55

SCALE:
AS SHOWN

LINDSAY M. BOUTELLE
LIC. NO. 23987

