



LEGEND

CURB & SIDEWALK
PAVED ROAD
UNPAVED ROAD
TRAIL & CULVERT
INDIVIDUAL TREE
TREE AREA
DRAINAGE
SWAMP
BUILDING
FENCE & HEDGE
VERTICAL INTERVAL
SPOT ELEVATION
POST & MAIL BOX
POLE
PROPOSED MANHOLE
EXISTING MANHOLE
PROPOSED CATCH BASIN
EXISTING CATCH BASIN
SIGN
EXISTING WATER VALVE
SOIL BORING

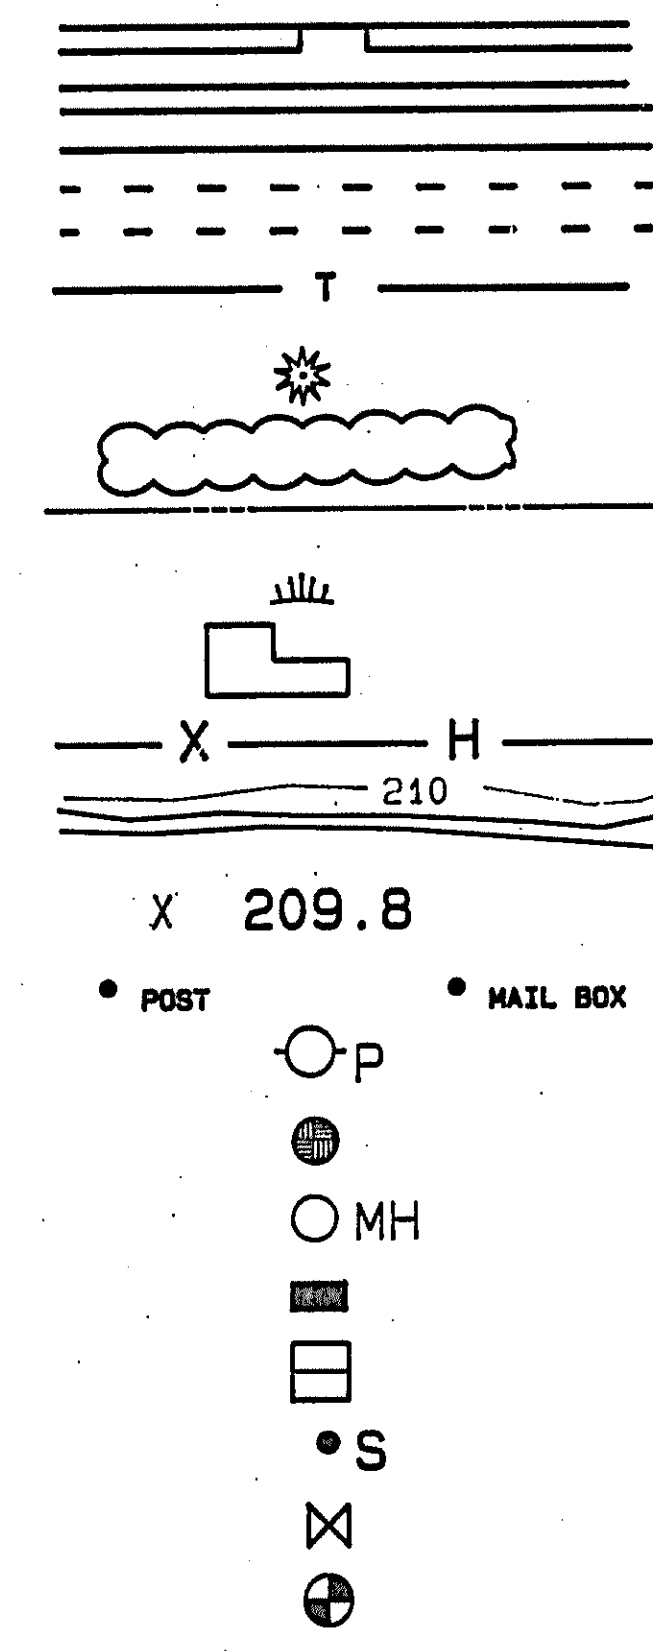

NEW VALVED HYDRANT
NEW WATER MAINS
NEW VALVE & VALVE BOX
EXISTING VALVED HYDRANT

EXISTING WATER MAINS
EXISTING VALVE & VALVE BOX
EXISTING GAS MAINS
UNDERGROUND CABLE
FORCE MAIN
EXISTING SANITARY SEWER
PROPOSED SANITARY SEWER
EXISTING STORM SEWERS
PROPOSED STORM SEWER
PROPOSED UNDERDRAIN
PROPOSED CURBING
PROPERTY LINE
RIGHT OF WAY OR EASEMENT
FOR NEW WATER MAINS

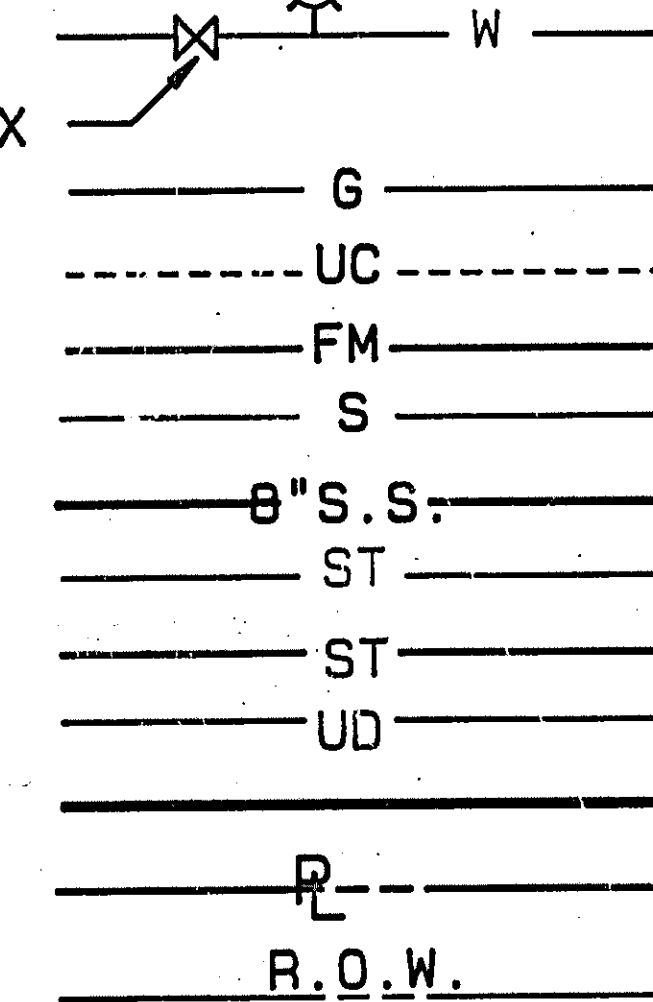

ALUM.
APPROX.
A.O.B.E.
ASSY.
B.W.
BOT.
B.V.
B.F.
C.I.
C.I.P.
CL.
CONC.
CONN.
CONT.
CU
CORP.
C.M.P.
CYL.
D
DIA.
DIST.
D.G.V.
D.I.
D.I.P.
E.C.
ELEC
EL.
ENG'R.
EQUIP
EXIST.
EXP.
EXT.
FAB.
F.F.
FLG.
FT.
GAL.
GALV.
G.C.
GEN.
H.V.
H.
HORIZ.
H.P.
HYD.
INV.

- ALUMINUM
- APPROXIMATE
- AS ORDERED BY ENGINEER
- ASSEMBLY
- BASE LINE
- BOTH WAYS
- BOTTOM
- BUTTERFLY VALVE
- BOTH FACES
- CAST IRON
- CAST IRON PIPE
- CLEARANCE
- CENTER LINE
- CONCRETE
- CONNECTED
- CONTRACTOR
- COPPER
- CORPORATION
- CORRUGATED METAL PIPE
- CYLINDER
- DEPTH
- DIAMETER
- DISTRIBUTION
- DOUBLE GATE VALVE
- DUCTILE IRON
- DUCTILE IRON PIPE
- ELECTRICAL CONTRACTOR
- ELECTRIC
- ELEVATION
- ENGINEER
- EQUIPMENT
- EXISTING
- EXPANSION
- EXTERIOR
- FABRICATED
- FINISHED FLOOR
- FLANGE
- FOOT
- GALLON
- GALVANIZED
- GENERAL CONTRACTOR
- GENERATOR
- HEATING & VENTILATION CONTRACTOR
- HEIGHT
- HORIZONTAL
- HORSEPOWER
- HYDRAULIC
- INVERT


JT.
L
MFD.
MFR.
MAX.
M.J.
MI.
MIN.
NOM.
N.T.S.
OS.
OC.
OP
O.G.
OH.
PERF.
P.E.
PL
PVC
P.S.I.
P.S.L.
R
R.
REF. NO.
REQ'D
R.W.
SCH.
SHT.
SPEC.
SQ.
STD.
T.W.L.
TEL.
THD.
T.G.
TYP.
V
VERT.
W.
W/

- JOINT
- LENGTH
- MANUFACTURED
- MANUFACTURER
- MAXIMUM
- MECHANICAL JOINT
- MILE (S)
- MINIMUM
- NOMINAL
- NOT TO SCALE
- OFFSET
- ON CENTER
- OPERATOR
- ORIGINAL GRADE
- OVERHEAD
- PERFORATED
- PLAIN END
- PLATE STEEL
- PLUMBING
- POLYVINYL CHLORIDE
- POUNDS PER SQUARE INCH
- PRESSURE SENSING LINE
- PROPERTY LINE
- RADIUS
- REFERENCE NUMBER
- REQUIRED
- RESILIENT WEDGE GATE
- SCHEDULE
- SHEET
- SPECIFIED
- SQUARE
- STANDARD
- TAILWATER LEVEL
- TELEPHONE
- THREAD
- TURBINE/GENERATOR
- TYPICAL
- VALVE
- VERTICAL
- WIDTH
- WITH

STANDARD ABBREVIATIONS

INDEX

1. COVER SHEET
2. LEGEND, INDEX & ABBREVIATIONS
3. PROJECT SITE PLAN-SOUTH SECTION
4. PROJECT SITE PLAN-NORTH SECTION
5. PLAN-SAGE LANE & FOXFIRE LANE
6. PLAN-FIELDS END DRIVE & COLUMBINE DRIVE
7. PLAN-FIELDS END DRIVE & COLUMBINE DRIVE
8. PLAN-LOWER BOUNDARY
9. PLAN-WALDEN COURT & PASTURE GATE LANE
10. PLAN-UPPER LOTS
11. PROFILE-PASTURE GATE LANE
12. PROFILE-WALDEN COURT & SAGE LANE
13. PROFILE-COLUMBINE DRIVE
14. PROFILE-COLUMBINE DRIVE & FIELDS END DRIVE
15. PROFILE-FIELDS END DRIVE
16. PROFILE-SANITARY SEWER
17. PROFILE-THISTLE LANE, STORM SEWER EASEMENT
18. WALDEN CT. OUTFALL PROFILES-SANITARY & STORM
19. PROFILES-STORM SEWER OUTFALL
20. PROFILES-STORM SEWER OUTFALL
21. HEADWALL DETAILS, COLONIAL ACRES INTERCONNECTION
22. TOWN OF BETHLEHEM WATER DISTRIBUTION
23. TOWN OF BETHLEHEM STORM DRAINAGE & HIGHWAY DETAILS
24. TOWN OF BETHLEHEM SANITARY SEWER DETAILS
25. SPECIFICATIONS
26. SPECIFICATIONS

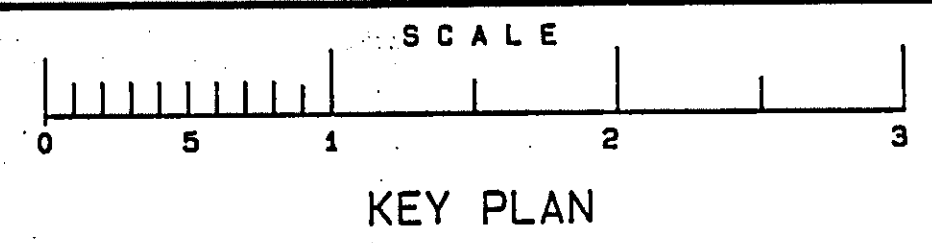

KEY PLAN

NOTES


UNAUTHORIZED ALTERATIONS OR ADDITIONS TO THIS DOCUMENT
IS A VIOLATION OF SECTION 7209 SUBDIVISION 2 OF THE
NEW YORK STATE EDUCATION LAW

DATE	BY	DESCRIPTION	SYMBOL

J. KENNETH FRASER
AND ASSOCIATES, P.C.
CONSULTING ENGINEERS
RENSSELAER, NEW YORK


R & R
ASSOCIATES

THE MEADOWS
SUBDIVISION

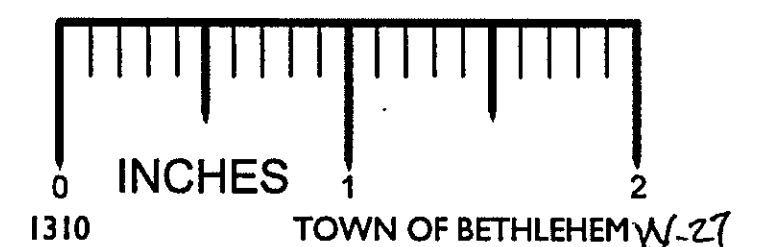

TOWN OF BETHLEHEM
NEW YORK

SCALE: AS NOTED

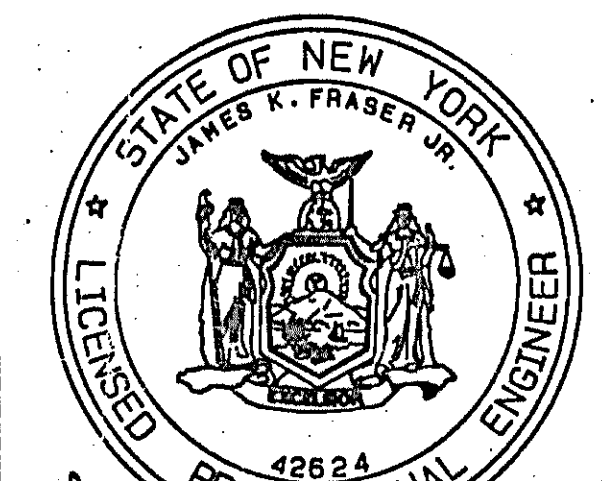

PROJ. ENG'R: JFB
DRAWN BY: HLW
ASSEMBLED BY: EJS
CHECKED BY: JKF

REF. NO. 238645.002

SHEET TITLE: LEGEND,
INDEX & ABBREVIATIONS

DATE: JANUARY 1987 SHEET 2 OF 26