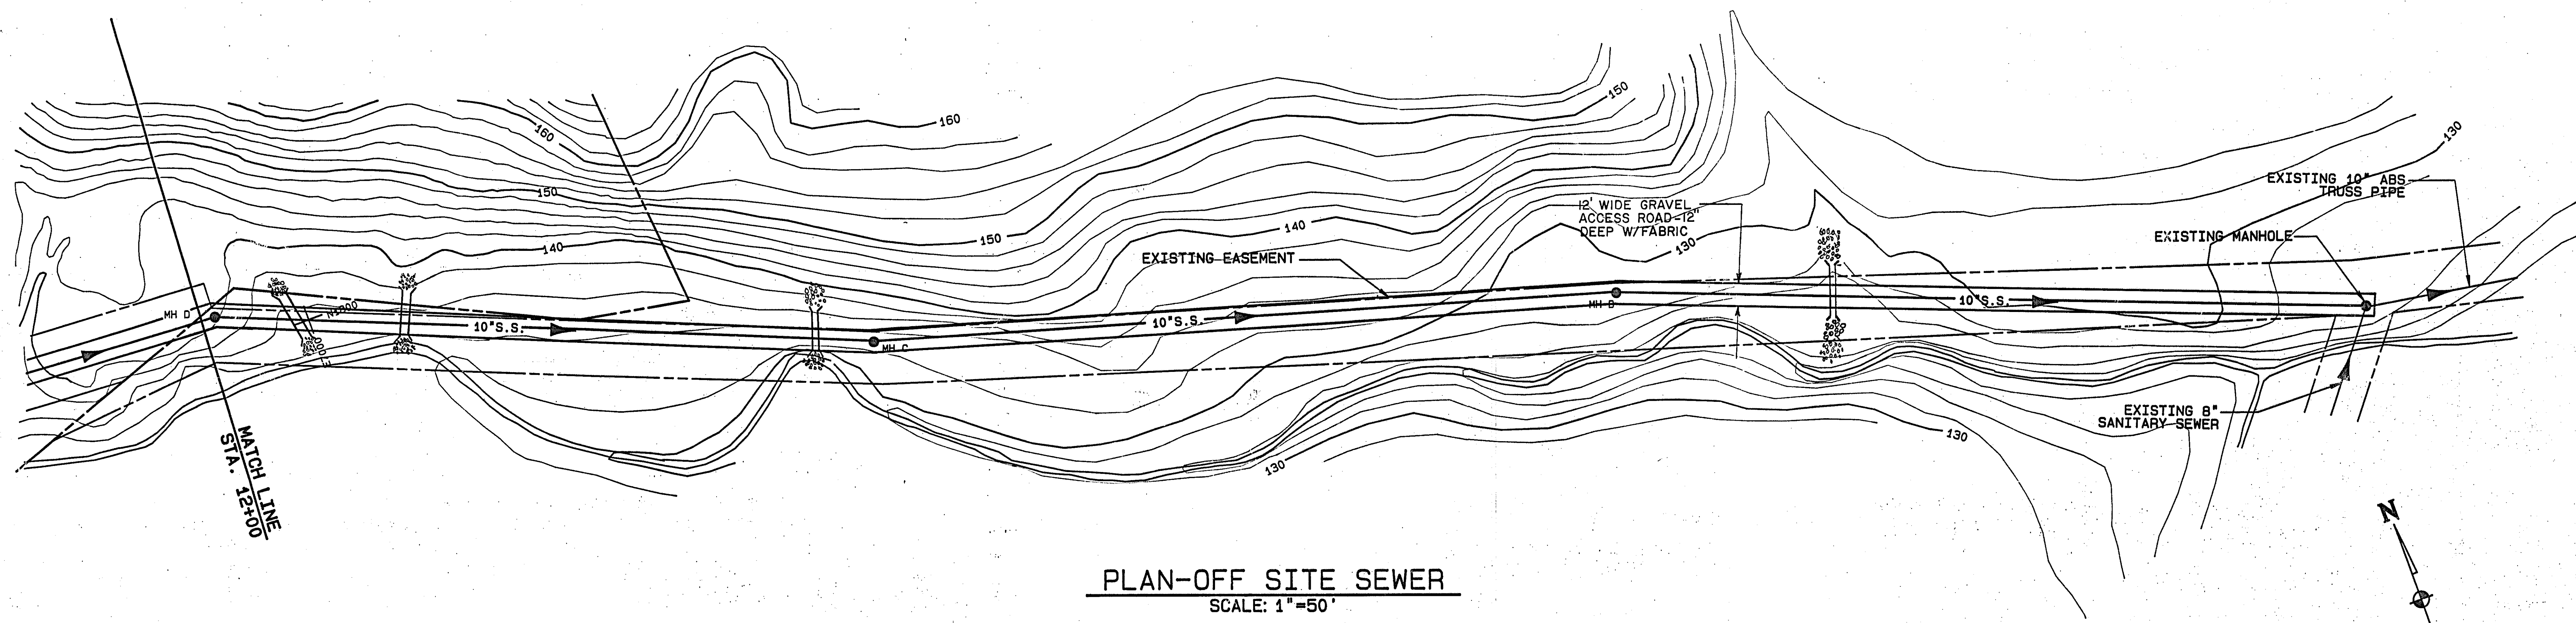


NOTES

GRADE OF GRAVITY SEWERS ARE CALCULATED BY THE FOLLOWING CRITERIA:

- 1.) LENGTH OF PIPE RUN IS FROM CENTERLINE OF RESPECTIVE MANHOLES.
- 2.) PERCENT GRADE IS CALCULATED FROM CENTERLINE TO CENTERLINE OF RESPECTIVE MANHOLES.

RIM ELEVATIONS SHOWN ARE APPROXIMATE. FINAL RIM ELEVATIONS WILL BE ADJUSTED TO MEET FIELD CONDITIONS. RIMS SHALL BE LEFT AT FINISHED GRADE OF GRAVEL ACCESS ROAD.

EXISTING GROUND LINE SHOWN IN THE PROFILE IS THE RESULT OF A FIELD SURVEY BY PAUL HITE, L.S.

ALL CONSTRUCTION DISTURBANCES ON STATE OR PRIVATE LAND TO BE RESTORED BY CONTRACTOR.

UNAUTHORIZED ALTERATIONS OR ADDITIONS TO THIS DOCUMENT IS A VIOLATION OF SECTION 7-209 SUBDIVISION 2 OF THE NEW YORK STATE EDUCATION LAW.

REVISIONS


DATE	BY	DESCRIPTION	SYMBOL
12/89	JB	UTILITIES EDITED PER FINAL GRADING	
3/12/90	JB	FINAL REVISIONS	NONE

J. KENNETH FRASER
AND ASSOCIATES, P.C.
CONSULTING ENGINEERS
RENSSELAER, NEW YORK

R & R
ASSOCIATES

THE MEADOWS
SUBDIVISION

TOWN OF BETHLEHEM
NEW YORK

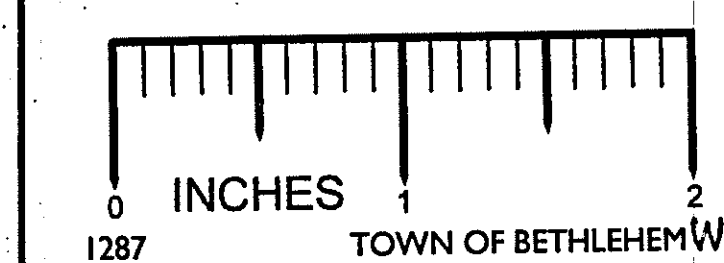

SCALE: AS NOTED




PROJ. ENG'R: JFB
DRAWN BY: HLW
ASSEMBLED BY: EJS
CHECKED BY: JKF

REF. NO. 238645 008A

SHEET TITLE:
PLAN AND PROFILE
OFF SITE SEWER (STA. 0+00 TO 12+00)

DATE: AUGUST 1987 SHEET 8A OF 26

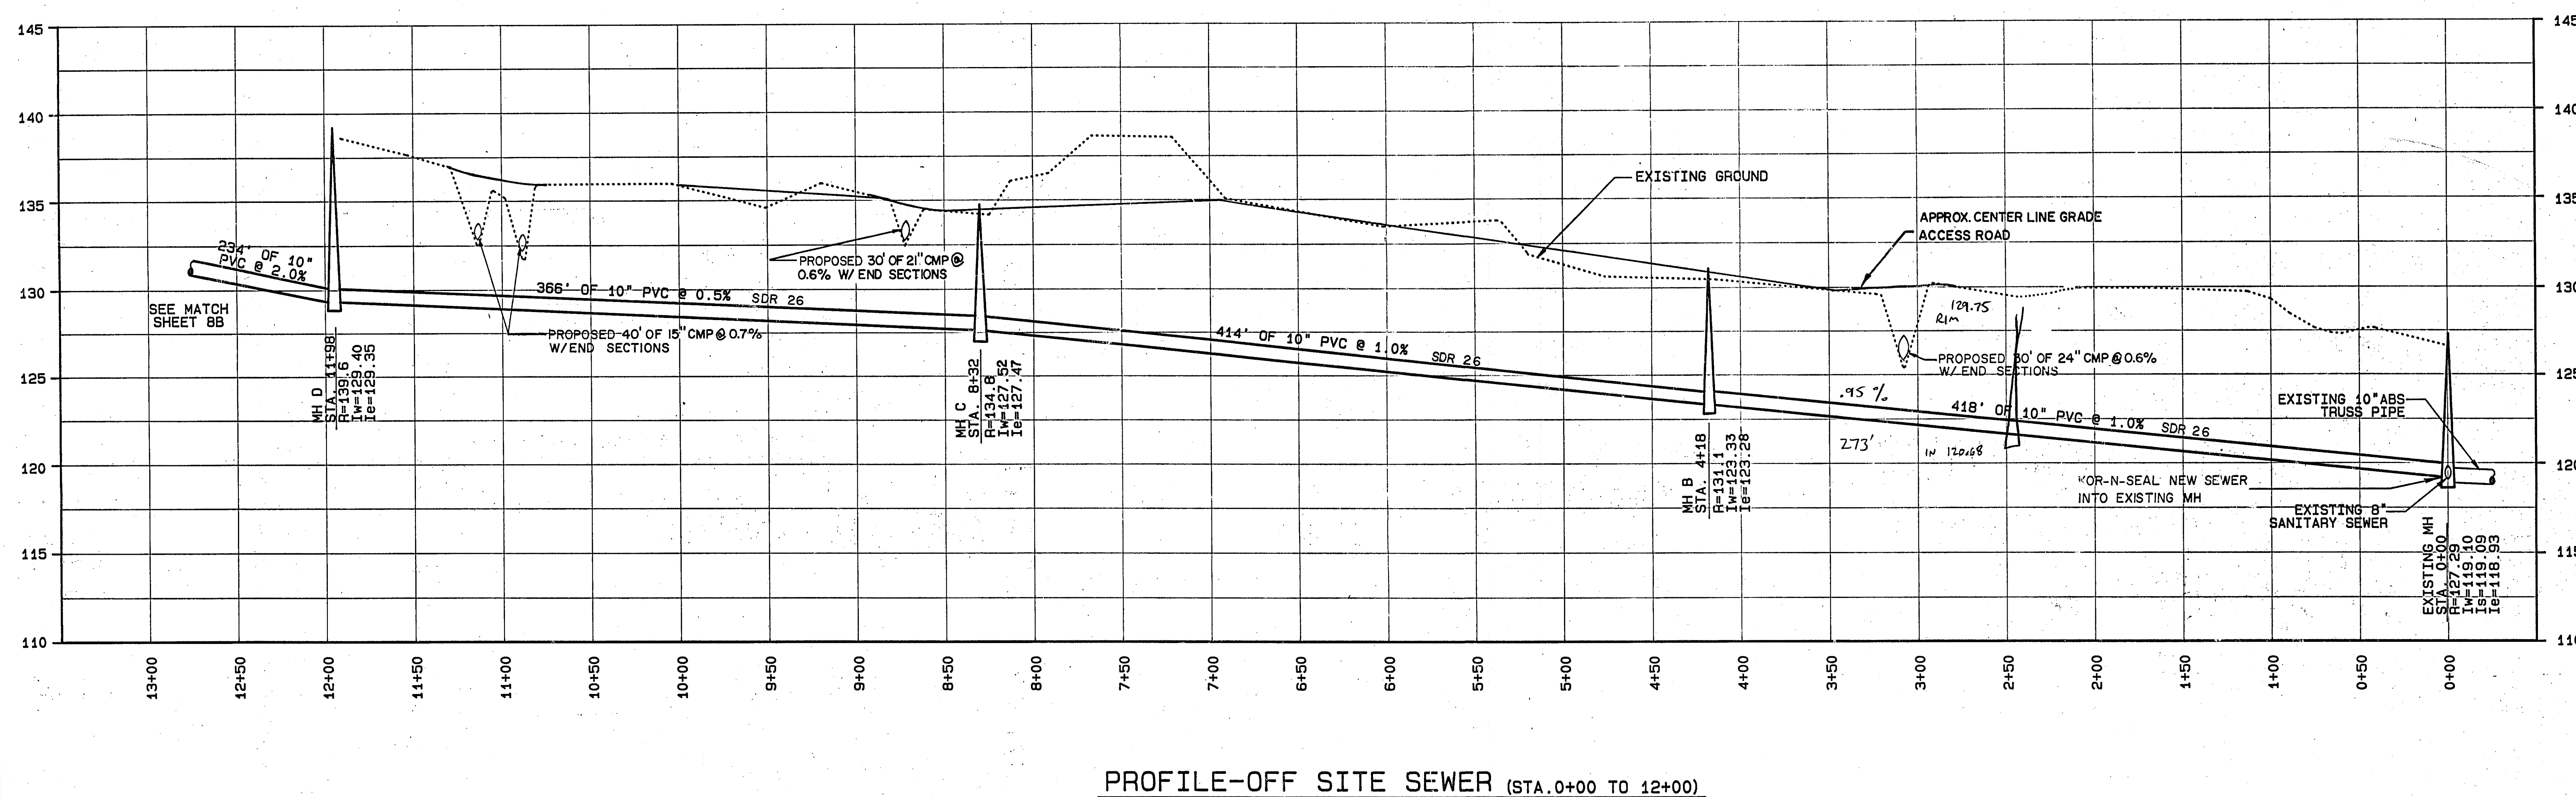

PROFILE-OFF SITE SEWER (STA. 0+00 TO 12+00)

SCALE: HORIZ. 1"=50'
VERT. 1"=5'