




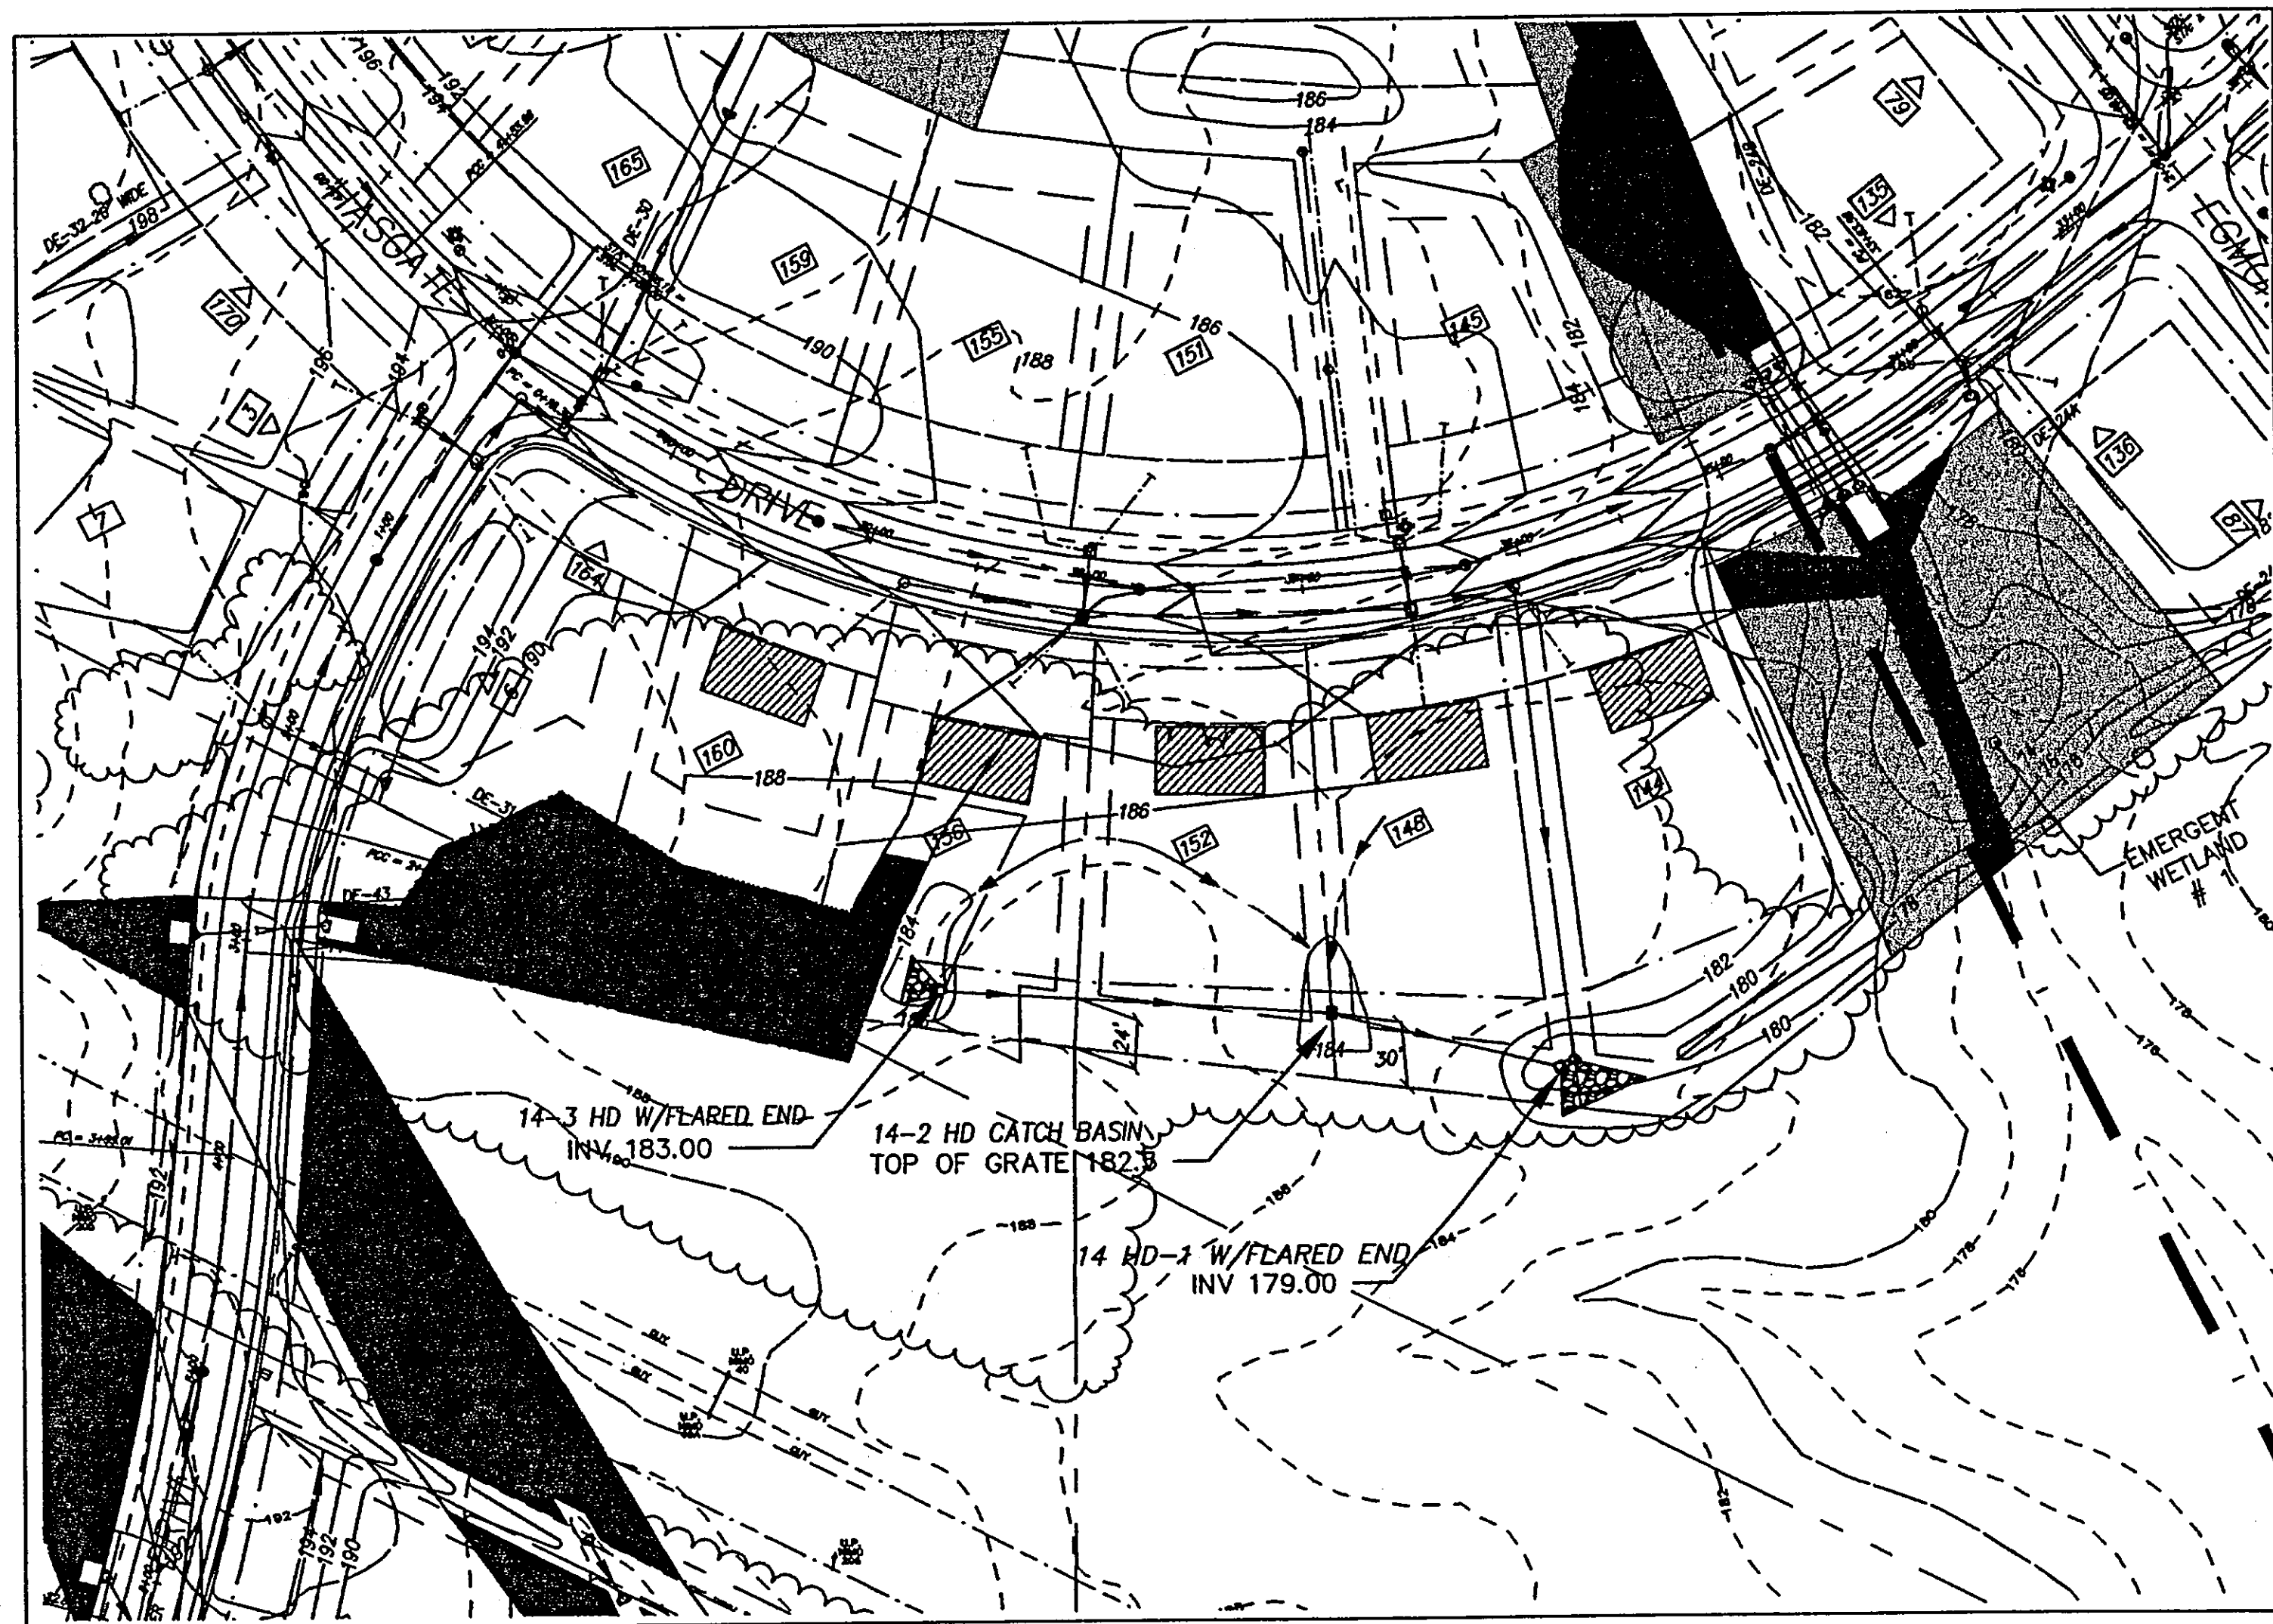


PLAN
SCALE: 1" = 100'

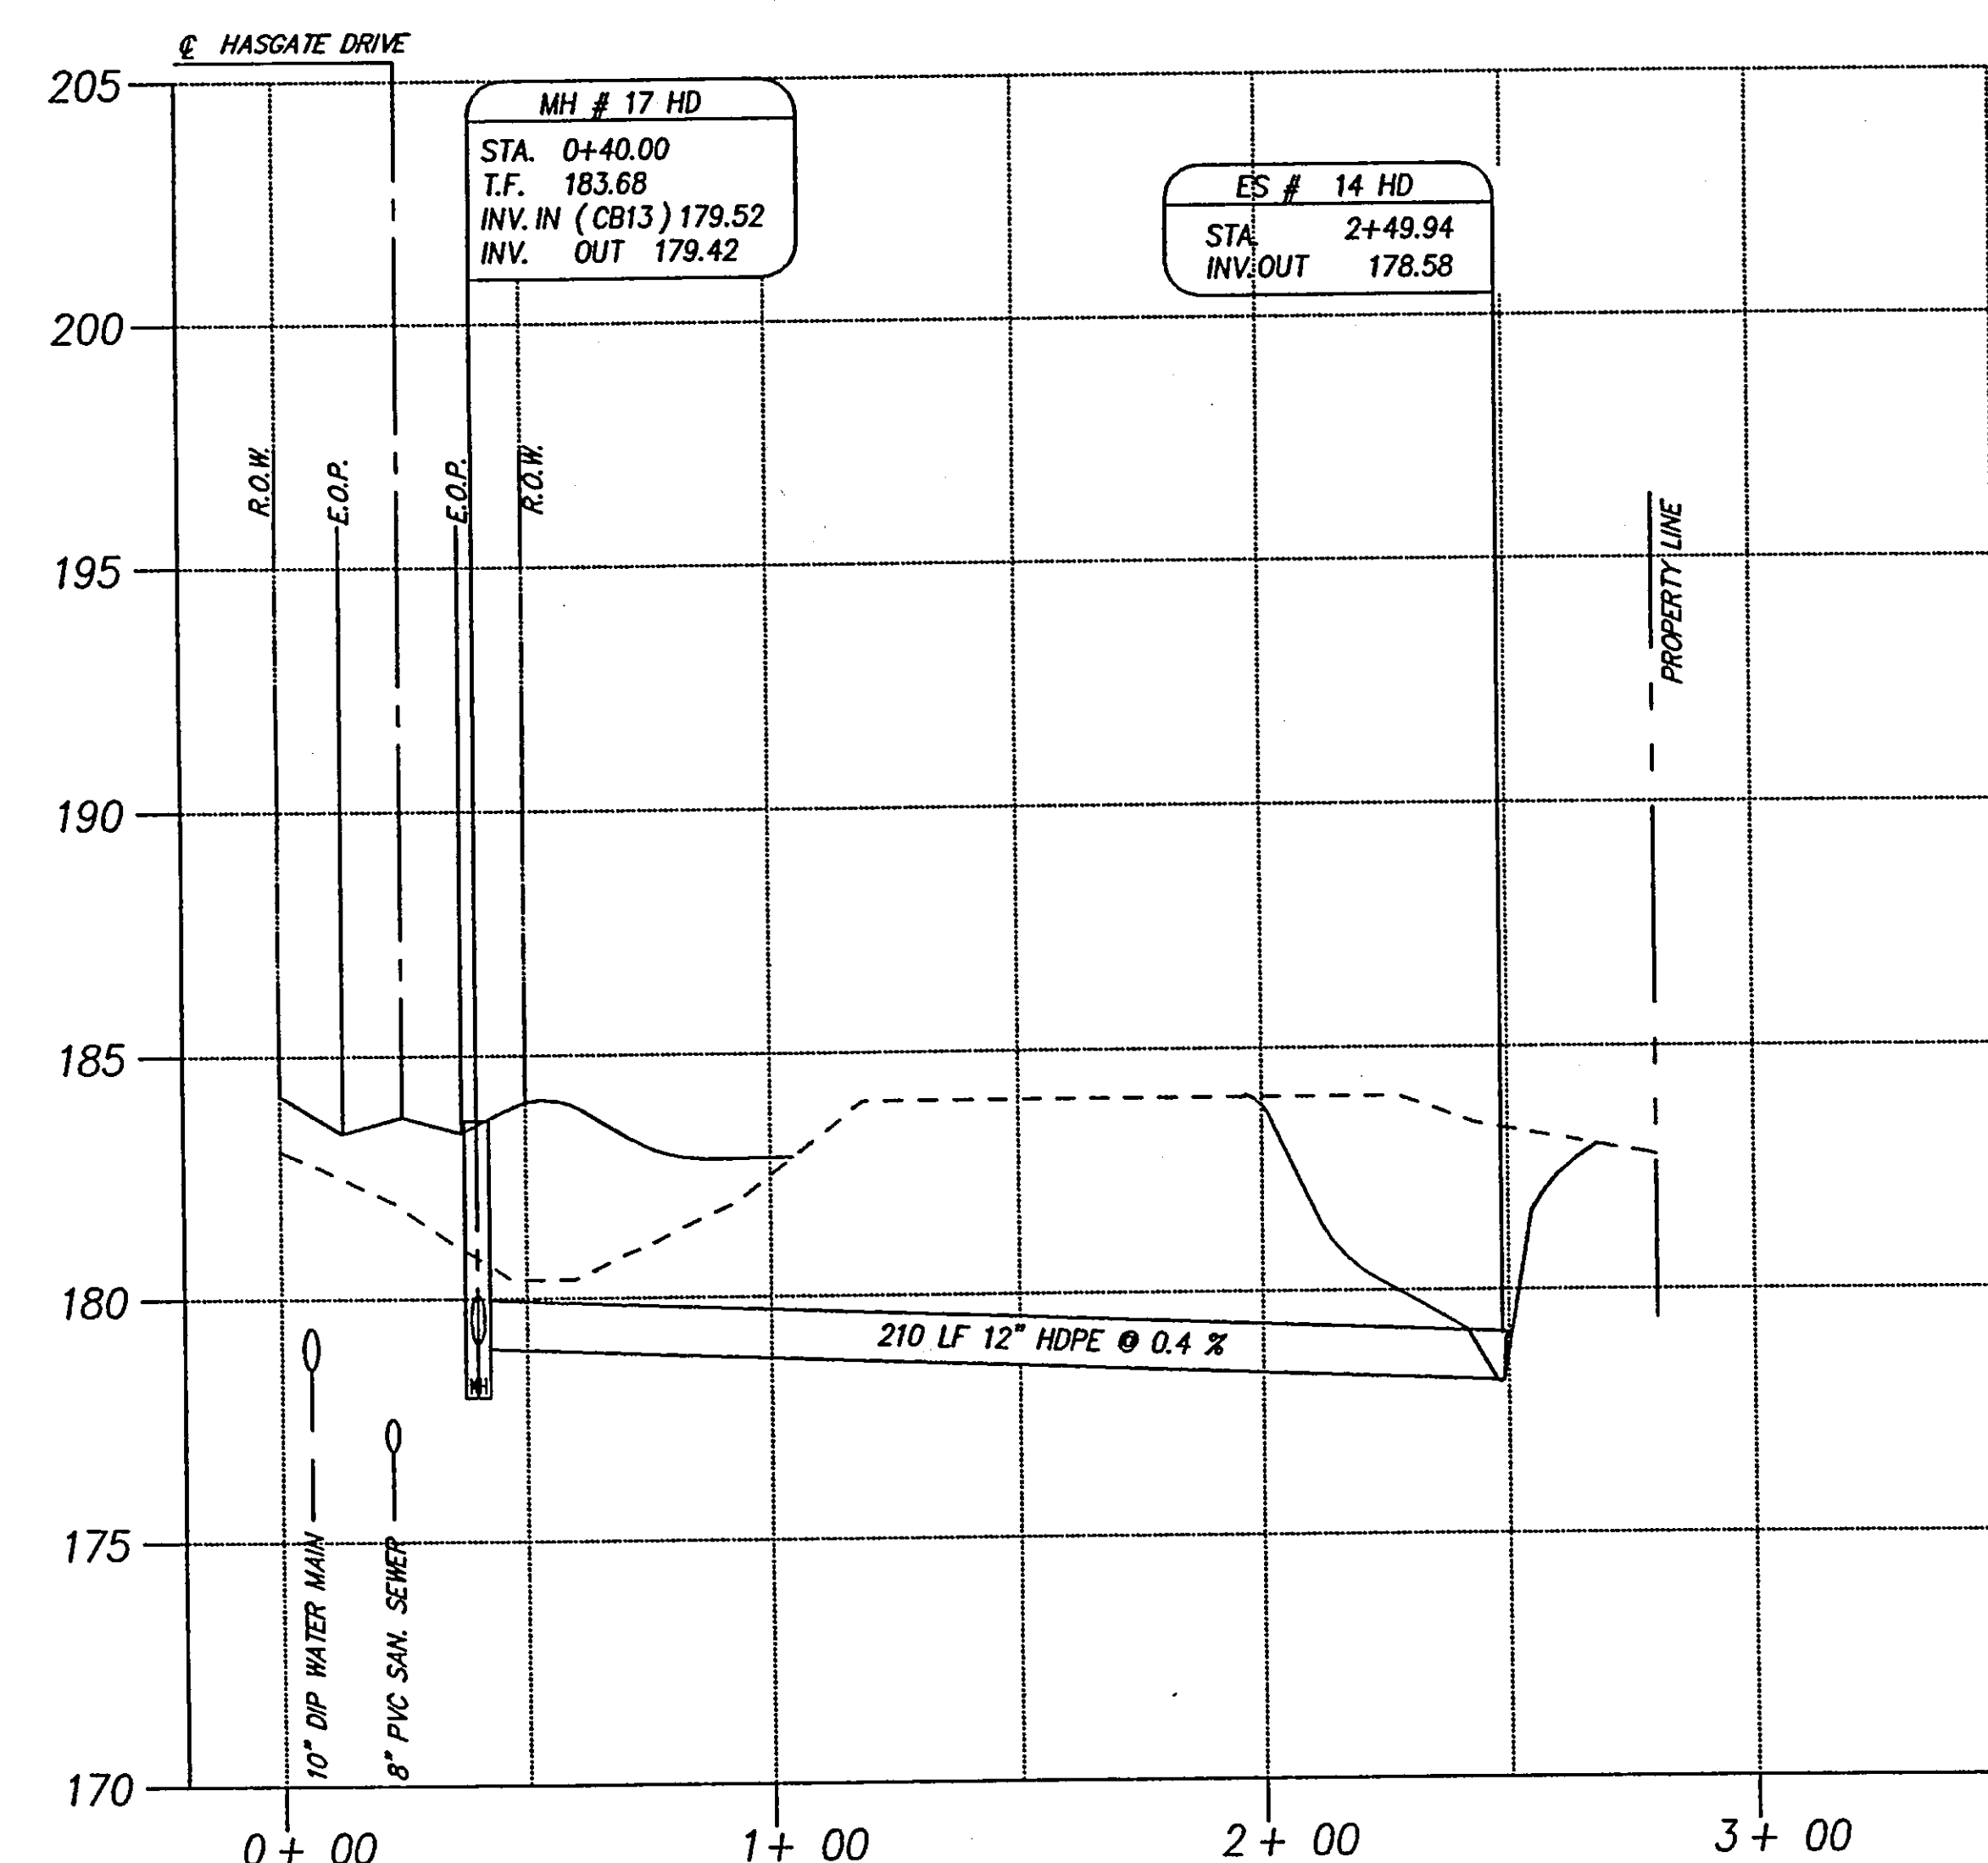

PROFILE : 14-9 (HASGATE DR. STA: 36+05.92)
SCALE: 1" = 50' HORIZONTAL / 1" = 5' VERTICAL

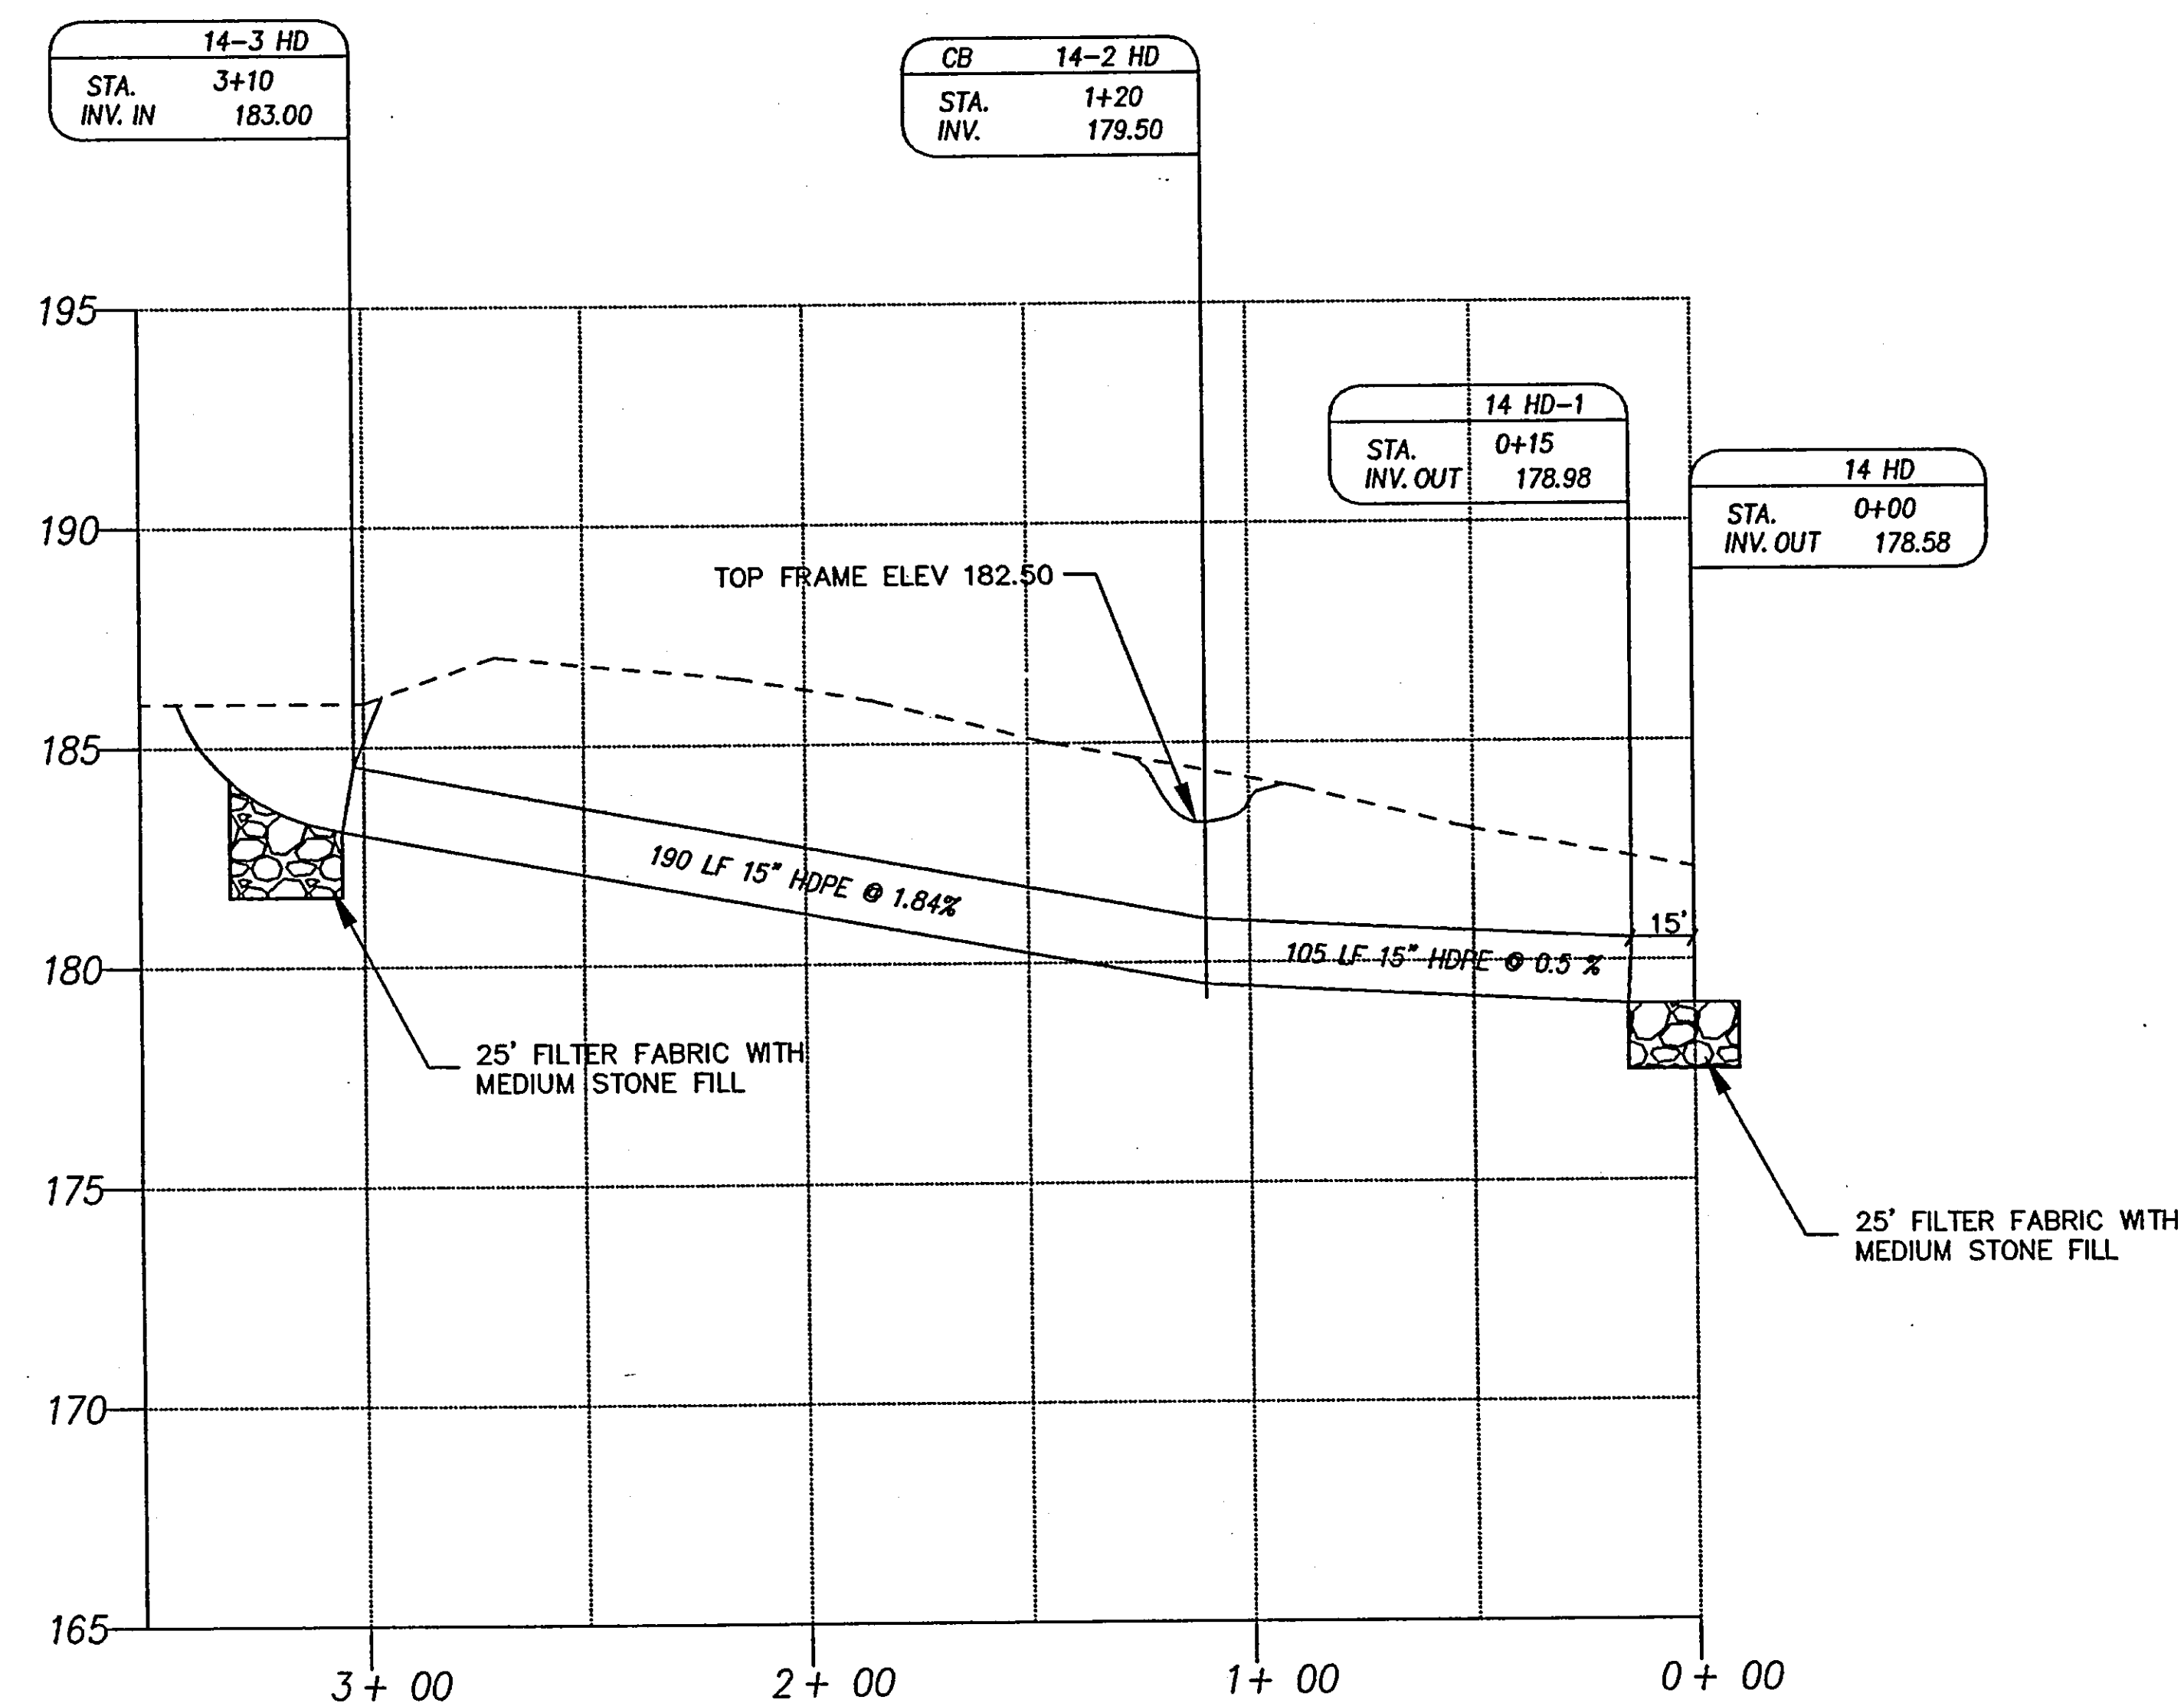

PROFILE : 14-3 HD TO 14 HD HASGATE DRIVE
SCALE: 1" = 50' HORIZONTAL / 1" = 5' VERTICAL

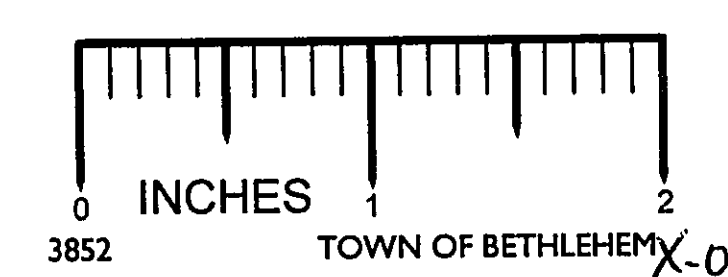

REVISED DRAINAGE
PLAN AND PROFILE
LOTS 144 - 152 HASGATE DRIVE

UNAUTHORIZED ALTERATION OR ADDITION TO THIS DRAWING IS A VIOLATION OF SECTION 7209, SUBDIVISION 2 OF THE NEW YORK STATE EDUCATION LAW.	<table border="1"> <thead> <tr> <th>NO.</th> <th>DATE</th> <th>RECORD OF WORK</th> <th>DRN</th> <th>CKD</th> <th>APPR</th> </tr> </thead> <tbody> <tr><td> </td><td> </td><td> </td><td> </td><td> </td><td> </td></tr> <tr><td> </td><td> </td><td> </td><td> </td><td> </td><td> </td></tr> <tr><td> </td><td> </td><td> </td><td> </td><td> </td><td> </td></tr> <tr><td> </td><td> </td><td> </td><td> </td><td> </td><td> </td></tr> <tr><td> </td><td> </td><td> </td><td> </td><td> </td><td> </td></tr> <tr><td> </td><td> </td><td> </td><td> </td><td> </td><td> </td></tr> <tr><td> </td><td> </td><td> </td><td> </td><td> </td><td> </td></tr> <tr><td> </td><td> </td><td> </td><td> </td><td> </td><td> </td></tr> <tr><td> </td><td> </td><td> </td><td> </td><td> </td><td> </td></tr> </tbody> </table>					NO.	DATE	RECORD OF WORK	DRN	CKD	APPR	<table border="1"> <thead> <tr> <th colspan="2">PROJECT</th> </tr> </thead> <tbody> <tr><td>PROJ. ENGR.:</td><td>JEG</td></tr> <tr><td>PROJ. NO.:</td><td> </td></tr> <tr><td>PREPARED BY:</td><td>PH</td></tr> <tr><td>DRAFTED BY:</td><td> </td></tr> <tr><td>CHECKED BY:</td><td> </td></tr> <tr><td>APPROVED BY:</td><td> </td></tr> <tr><td>DATUM:</td><td> </td></tr> <tr><td>CONTOUR INTERVAL =</td><td> FEET</td></tr> <tr> <td>0 25 50 100 200</td> <td>100</td> </tr> </tbody> </table>		PROJECT		PROJ. ENGR.:	JEG	PROJ. NO.:		PREPARED BY:	PH	DRAFTED BY:		CHECKED BY:		APPROVED BY:		DATUM:		CONTOUR INTERVAL =	FEET	0 25 50 100 200	100	<table border="1"> <thead> <tr> <th colspan="2">HASWELL FARMS SUBDIVISION</th> </tr> </thead> <tbody> <tr> <td colspan="2">FEURA BUSH ROAD</td> </tr> <tr> <td>TOWN OF BETHLEHEM</td> <td>ALBANY COUNTY NY</td> </tr> <tr> <td colspan="2">  SPECTRA ENGINEERING, P.C. 19 British American Blvd. Latham, NY 12110 </td> </tr> <tr> <td>DATE: 7/27/00</td> <td>SCALE: 100 DWG. NO. SHEET 1 OF 1</td> </tr> </tbody> </table>		HASWELL FARMS SUBDIVISION		FEURA BUSH ROAD		TOWN OF BETHLEHEM	ALBANY COUNTY NY	 SPECTRA ENGINEERING, P.C. 19 British American Blvd. Latham, NY 12110		DATE: 7/27/00	SCALE: 100 DWG. NO. SHEET 1 OF 1
	NO.	DATE	RECORD OF WORK	DRN	CKD	APPR	
PROJECT	
PROJ. ENGR.:	JEG	
PROJ. NO.:	
PREPARED BY:	PH	
DRAFTED BY:	
CHECKED BY:	
APPROVED BY:	
DATUM:	
CONTOUR INTERVAL =	FEET	
0 25 50 100 200	100	
HASWELL FARMS SUBDIVISION	
FEURA BUSH ROAD	
TOWN OF BETHLEHEM	ALBANY COUNTY NY	
 SPECTRA ENGINEERING, P.C. 19 British American Blvd. Latham, NY 12110	
DATE: 7/27/00	SCALE: 100 DWG. NO. SHEET 1 OF 1	