

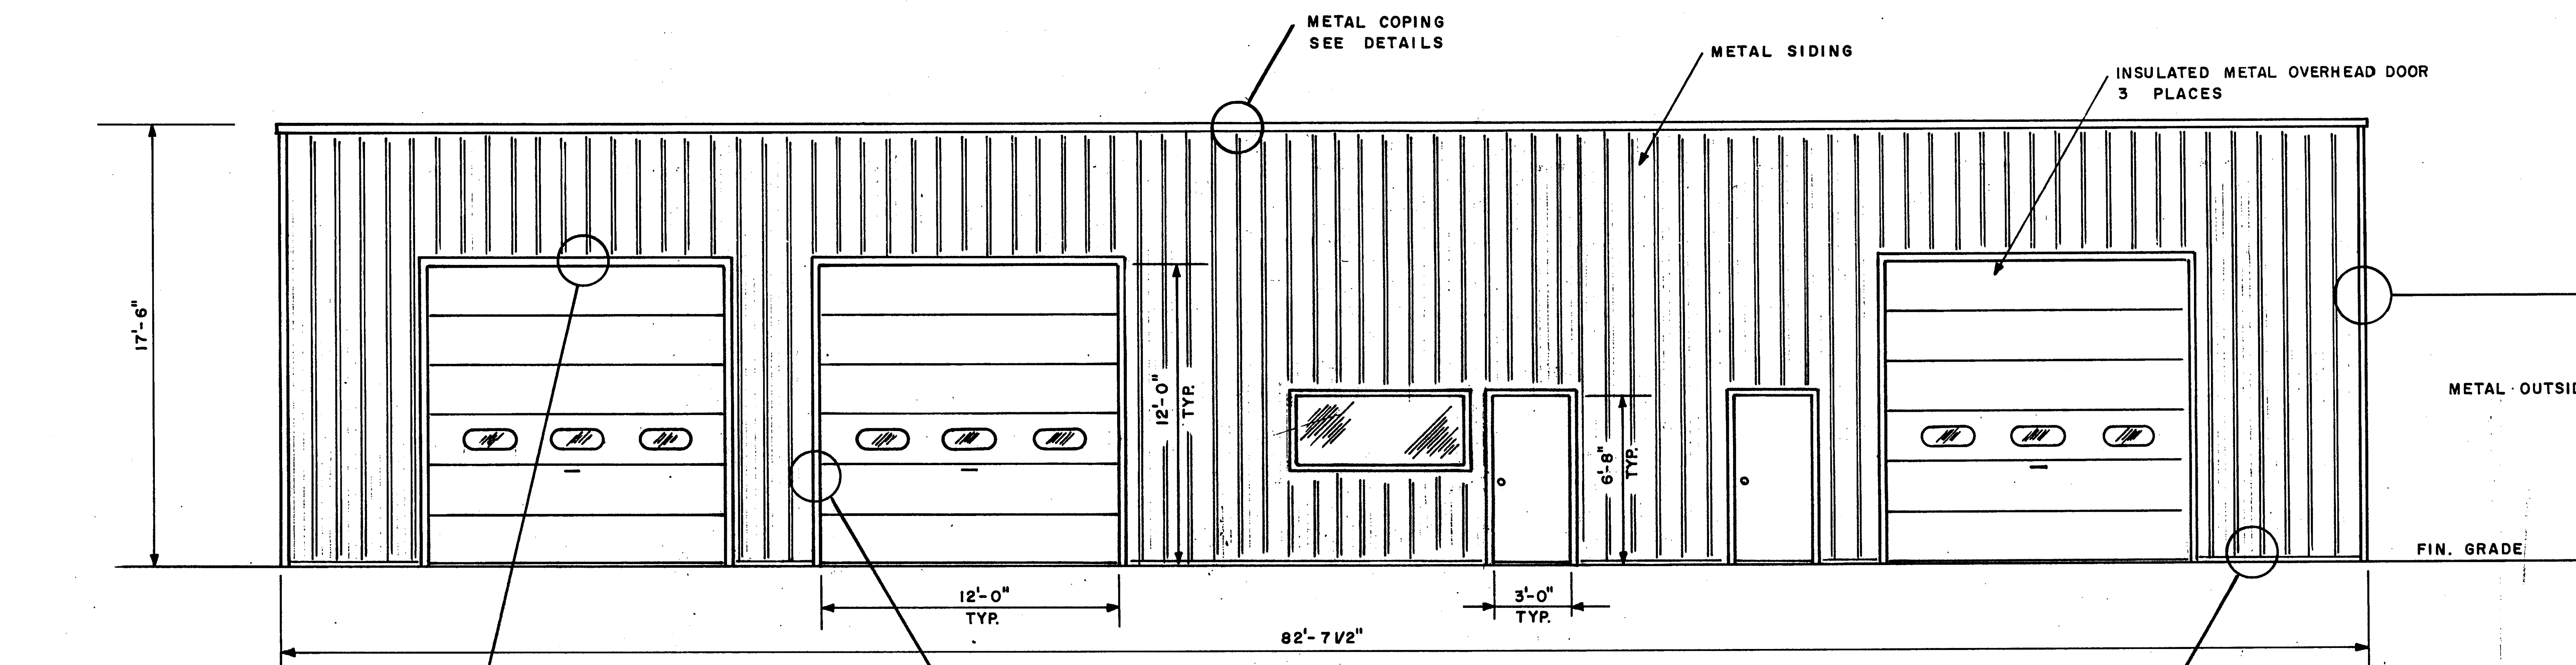
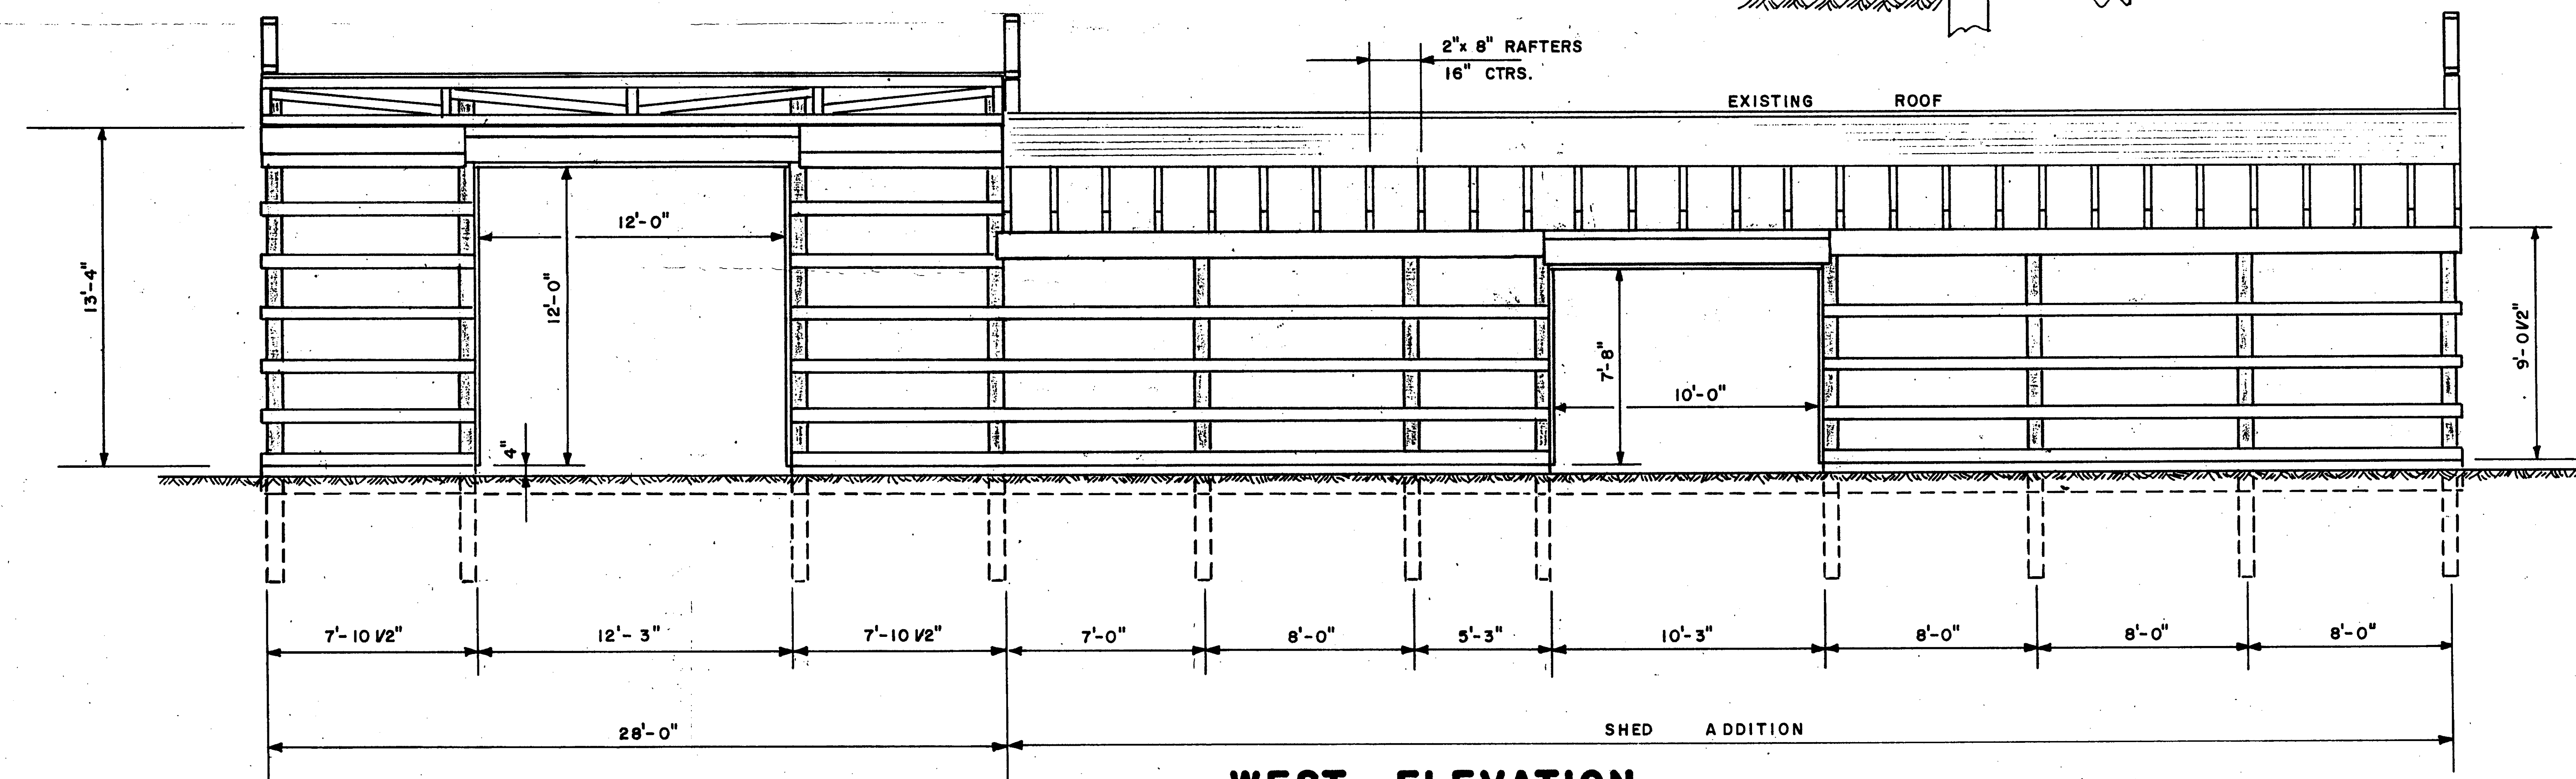


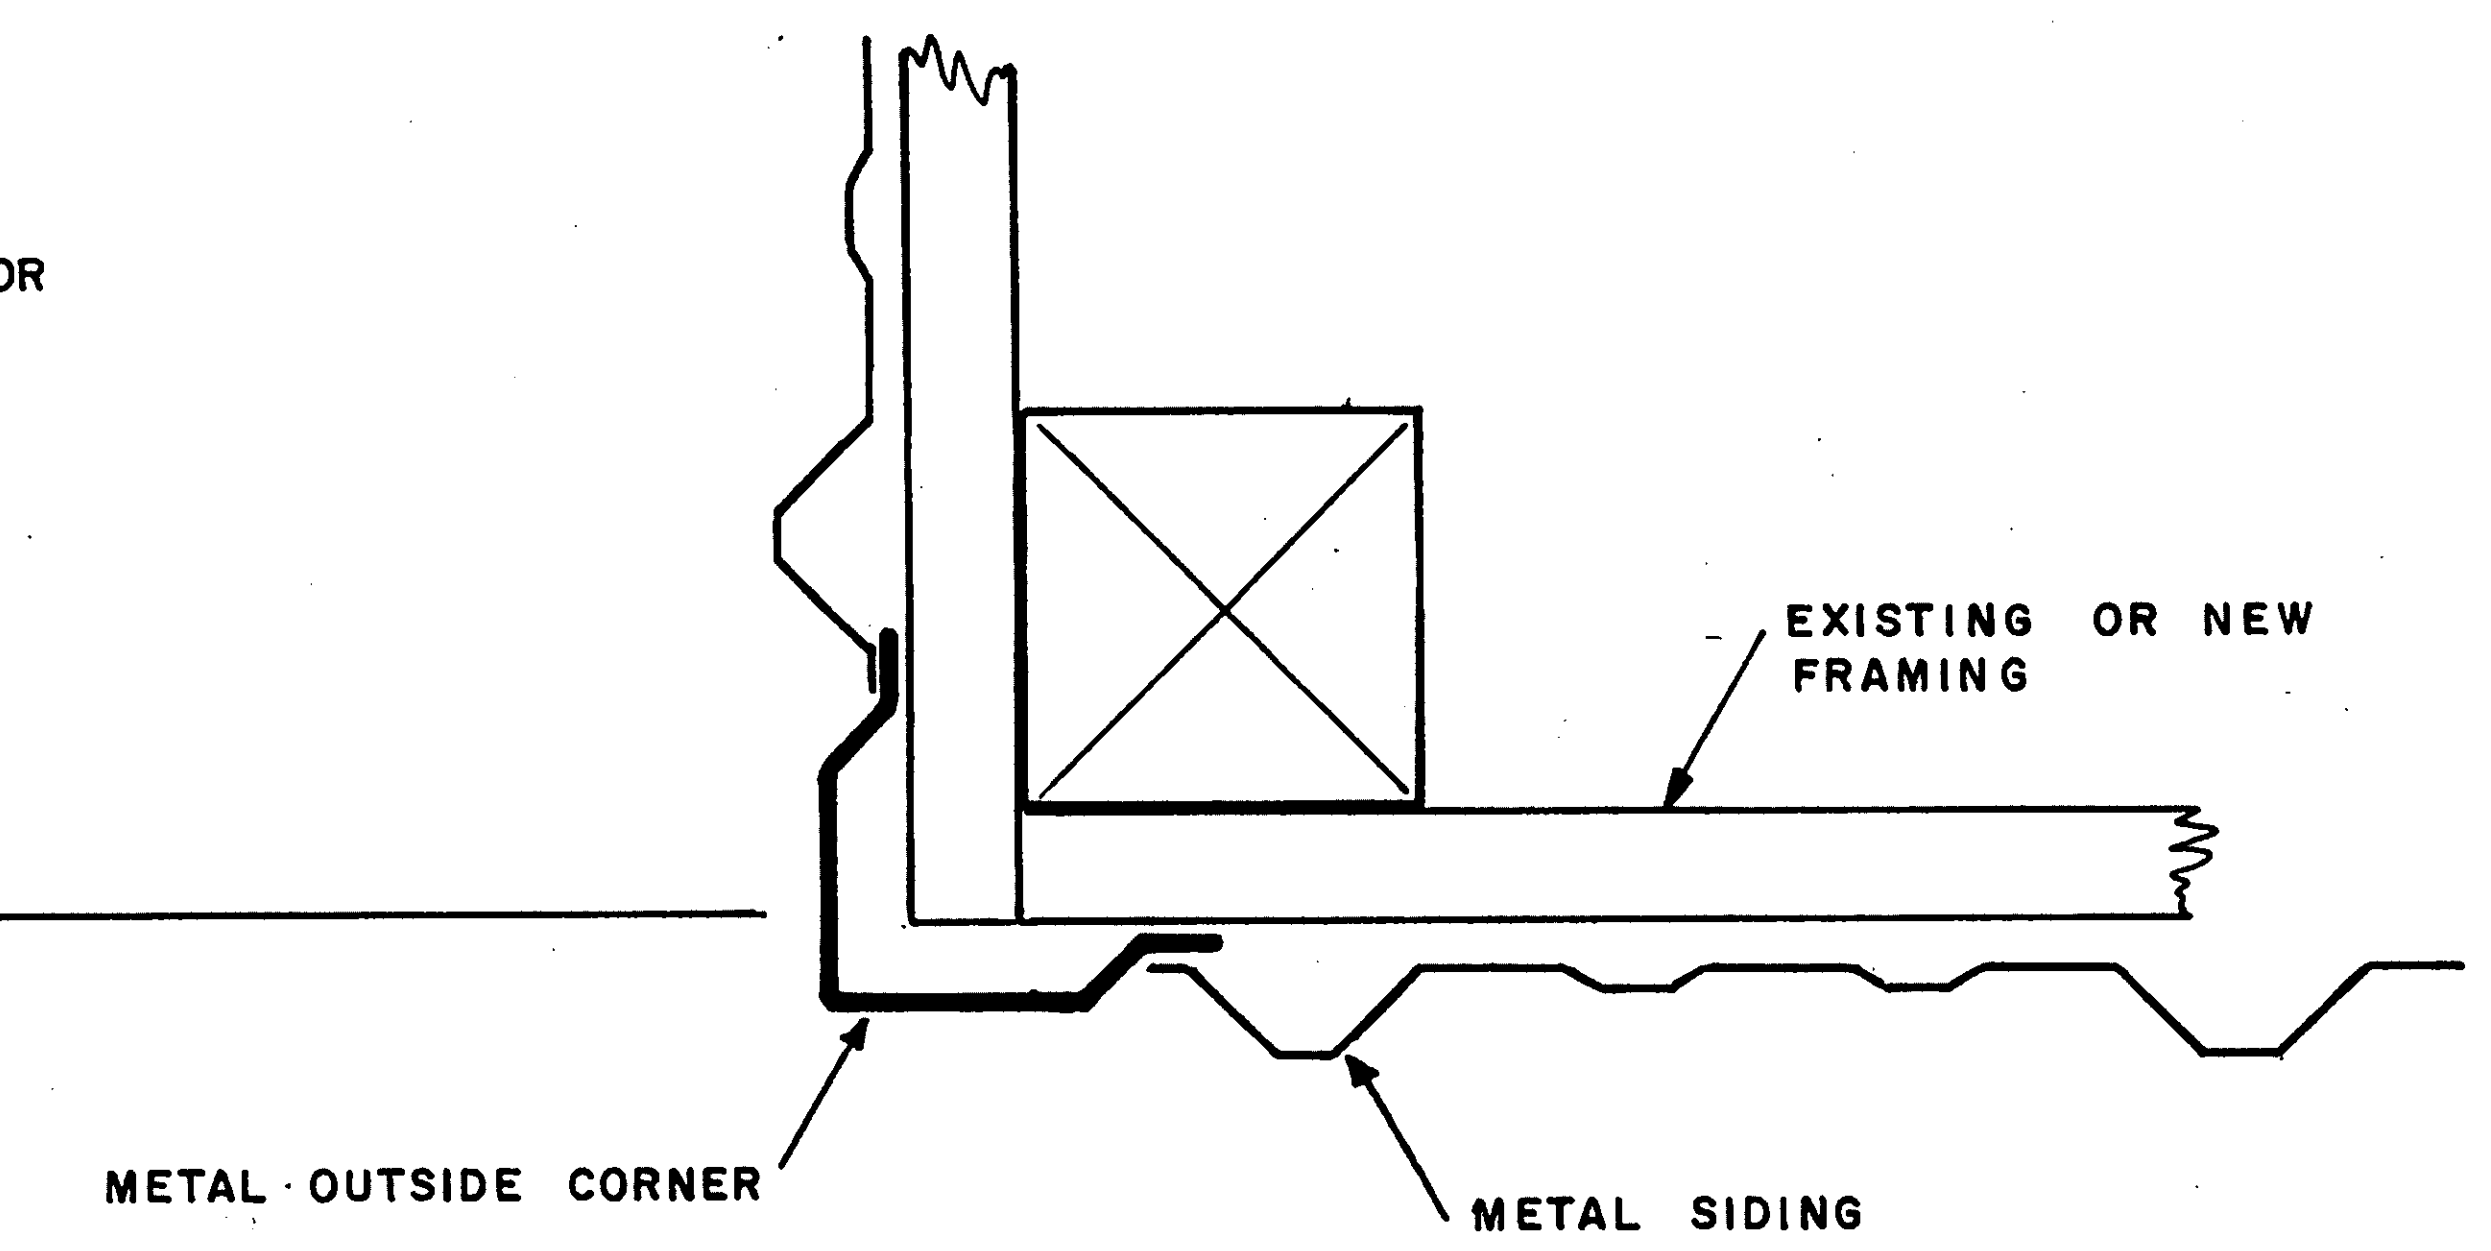


### FINISHED EAST ELEVATION

SCALE : 1/4" = 1'-0"

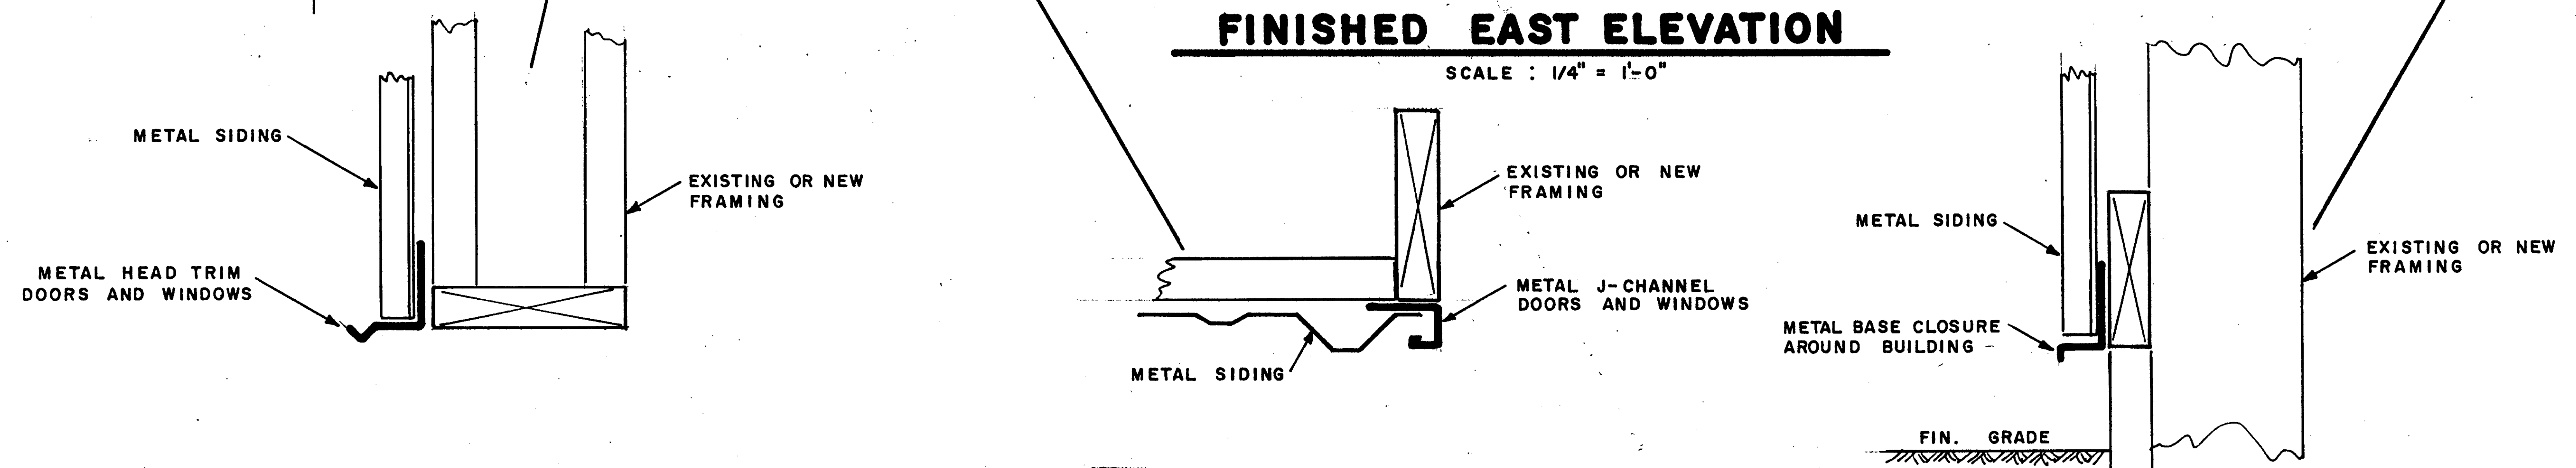


### WEST ELEVATION

SCALE : 1/4" = 1'-0"

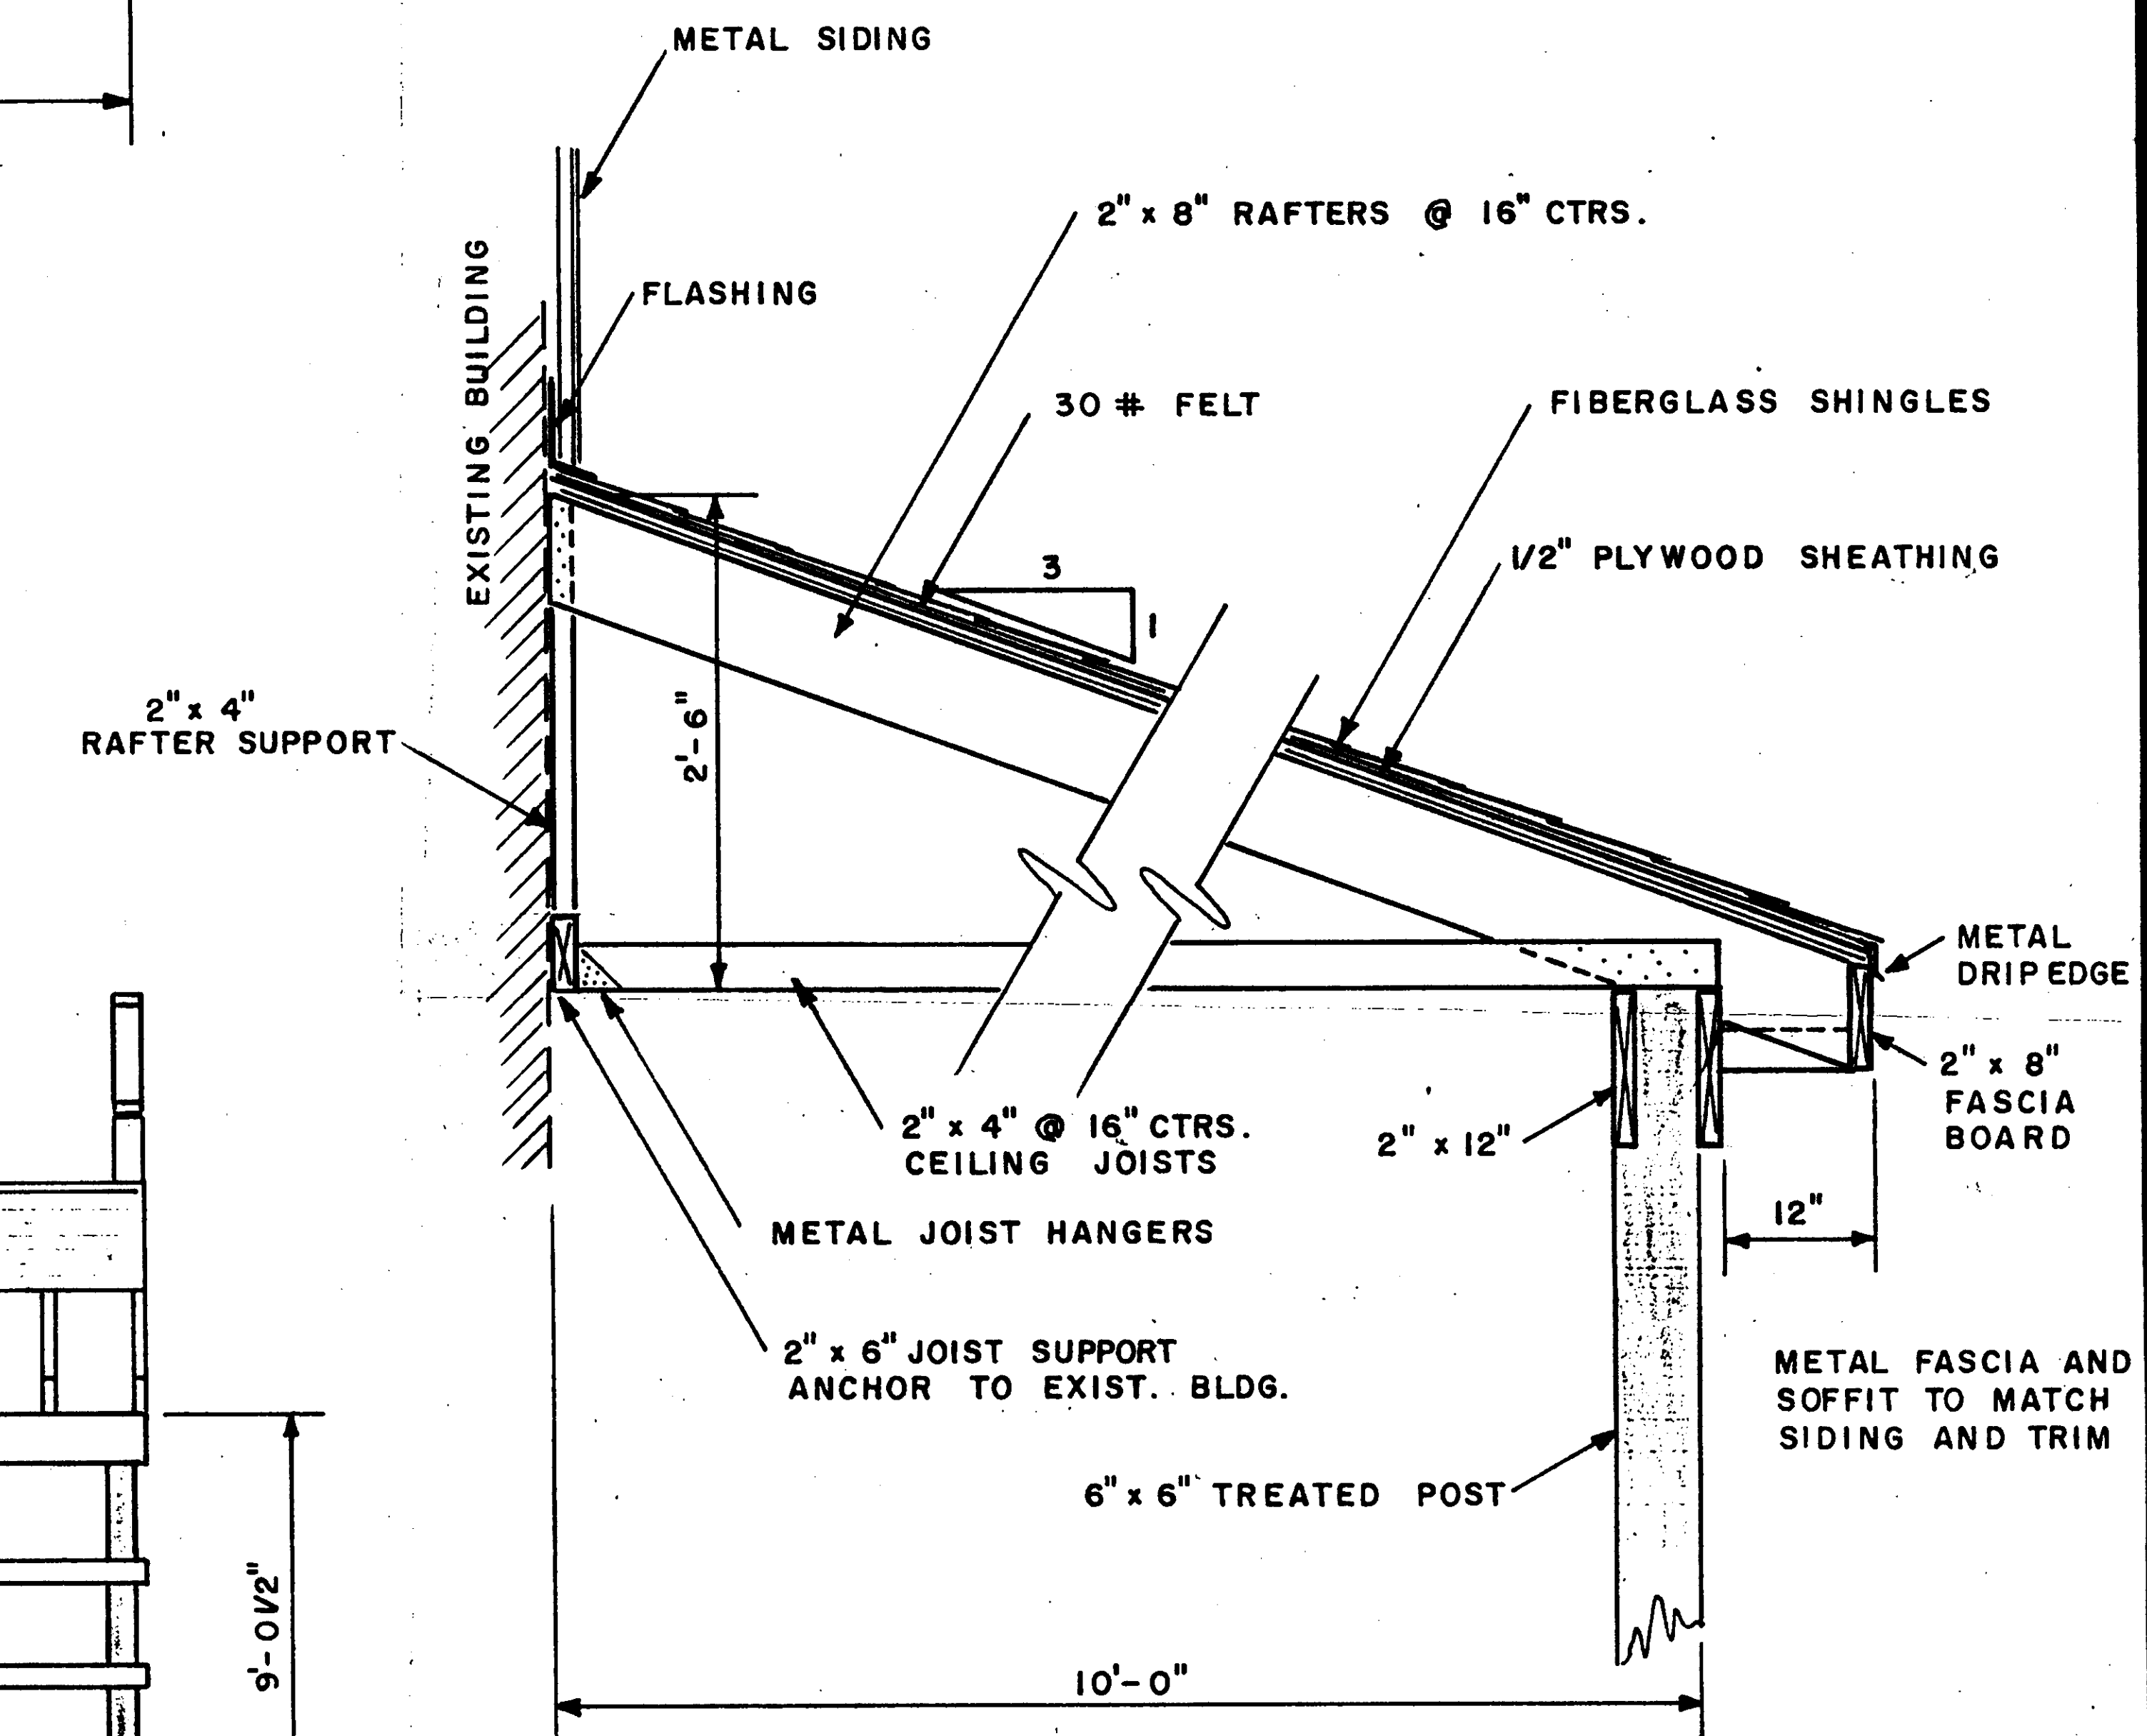

### SHED ROOF FRAMING

NOT TO SCALE

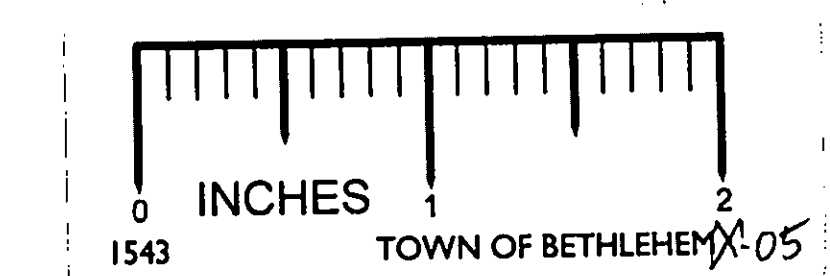

### TAC'S AUTO BODY

OWNER: ERWIN F. UNGERER  
GLENMONT NEW YORK

### ELEVATIONS & DETAILS

SCALE: AS NOTED

DATE: OCT. 1986

ROBERT J. GANLEY  
CONSULTING ENGINEER  
154 A DELAWARE AVE.  
DELMAR, NEW YORK