


TABLE	COMMON NAME	BOTANICAL NAME	SIZE	QTY.	CONDITION
1	AUTUMN BLAZE FLOWERING PEAR	PIRUS CLERYANA "AUTUMN BLAZE"	2" CAL.	5	B&B
2	PURPLE LEAF PLUM	PRUNUS CERASIFER "NEWPORT"	6'-8' HT.	4	B&B
3	RHODODENDRON PJM	RHODODENDRON PJM	24" SP.	4	B&B
4	COTONEASTER PRAECOX	COTONEASTER ADPRESSUS "PRAECOX"	15"-18" SP.	14	CONTAINER
5	DWARF BURNING BUSH	EVONYMOUS ALATUS "COMPACTUS"	15"-18" SP.	5	CONTAINER
6	ROSE OF SHARON	HYBISCUS SYRIACUS	24" SP.	3	CONTAINER
7	RED LEAF SAND CHERRY	PRUNUS CISTENA	4'-5' HT.	1	B&B
8	POTENTILLA	POTENTILLA FRUITICOSA	12"-15" SP.	8	CONTAINER
9	ANDORRA JUNIPER	JUNIPERUS HORIZONTALIS "PLUMOSA"	15"-18" SP.	7	CONTAINER
10	BLUEBOY/BUEGIRL HOLLY	ILEX MESERVEAE "BLUE BOY/BUE GIRL"	15"-18" SP.	3/3	CONTAINER
	BLUE SPRUCE		EXIST	6	TRANSPLANT
	ARBORVITAE		EXIST	16	TRANSPLANT

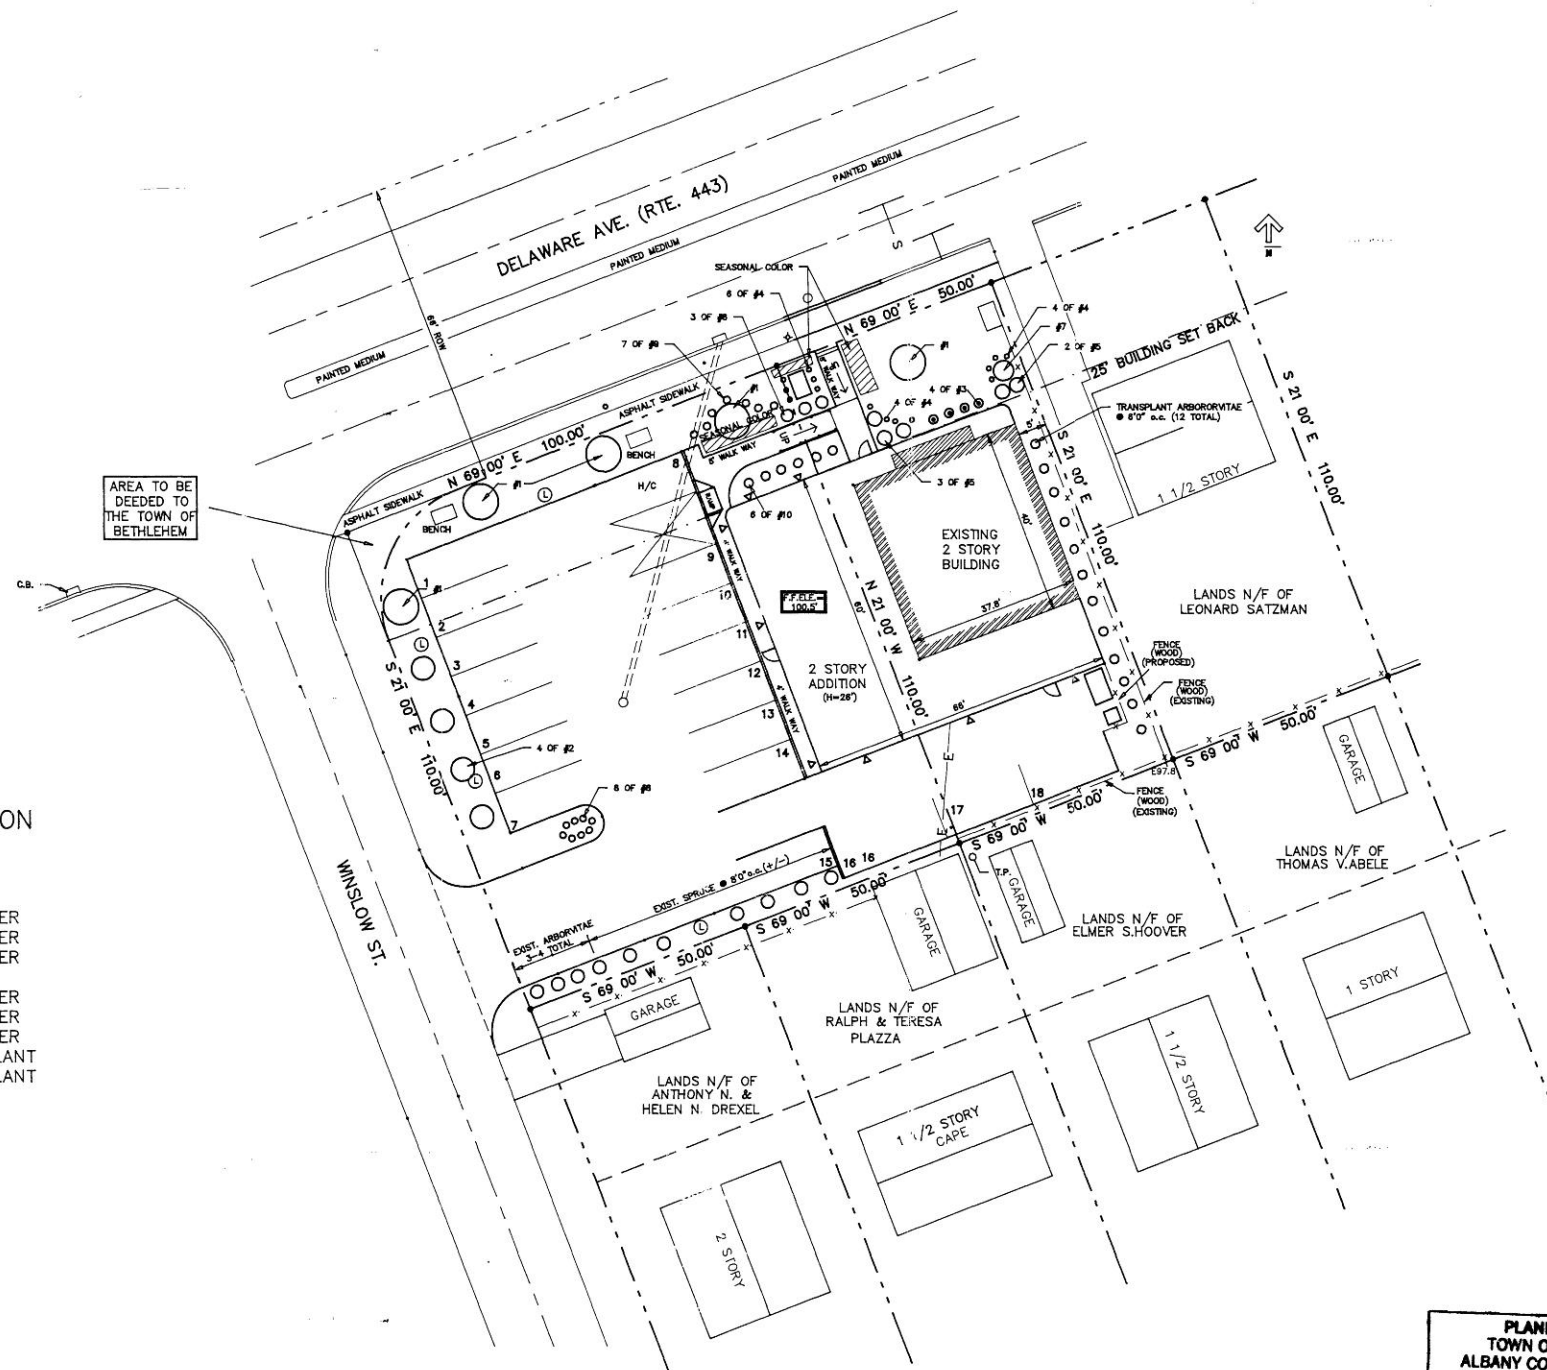

PLANNING BOARD
TOWN OF BETHLEHEM
ALBANY COUNTY, NEW YORK

This Site Plan Approved.

Douglas C. Heston

CHAIRMAN

SEP 25 1997

0 INCHES X.07 2

4452 TOWN OF BETHLEHEM

REVISIONS			
No.	DATE	DISCUSSION	BY
1	9-16-97	Revisions As Per Eng. Comments	RHG



PLAISTED SITE PLAN - LANDSCAPE 74 DELAWARE AVE DELMAR, N.Y. 12054		JOB No: 97-7-8
RICHARD H. GREEN P.E., P.C. CONSULTING ENGINEERS 321 DELAWARE AVE. DELMAR, N.Y. 12054 (518) 439-6474 FAX: (518) 439-6475 P.E. # 053776		BY: RKO CHK: RHG
DATE: 9/15/97	SCALE: 1"=20'	DWG. No: 2

OWNER: VIRGINIA PLAISTED
CONTRACTOR: VISION CONSTRUCTION, INC.