


| NO. | DATE     | BY |
|-----|----------|----|
| 1   | 8/22/90  | AD |
| 2   | 8/27/90  | WA |
| 3   | 9/10/90  | TR |
| 4   | 9/13/90  | 25 |
| 5   | 9/19/90  | WA |
| 6   | 10/18/90 | SA |
| 7   | 11/2/90  | SA |
| 8   | 3/13/91  | NR |

**LEGEND**

|      |                |             |
|------|----------------|-------------|
| □    | DENOTES        | CATCH BASIN |
| ○    | MANHOLE        |             |
| ○    | HYDRANT        |             |
| ○    | GATE VALVE     |             |
| +    | TEE            |             |
| —W—  | WATER MAIN     |             |
| —G—  | GAS MAIN       |             |
| —ST— | STORM SEWER    |             |
| —SA— | SANITARY SEWER |             |

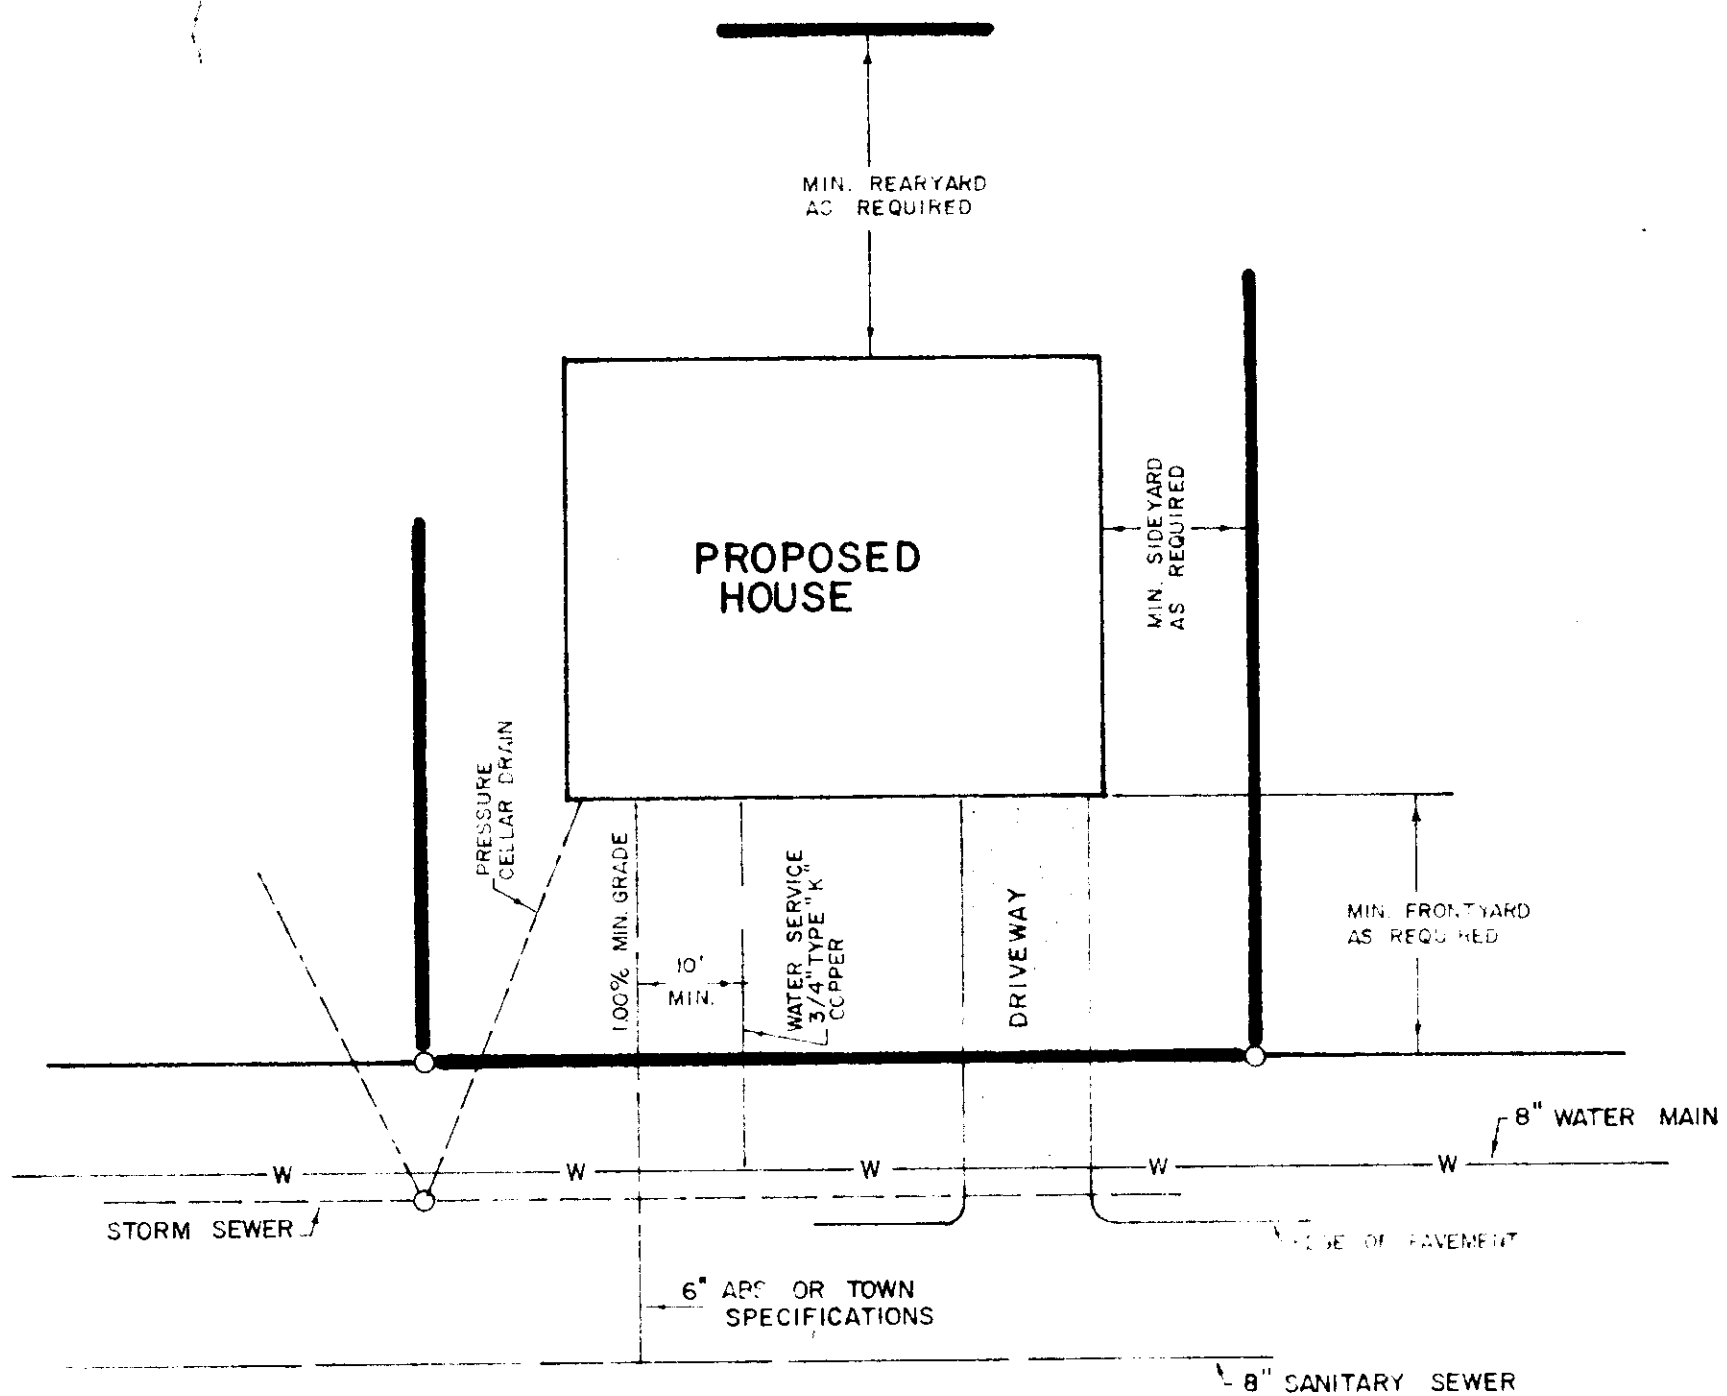


TYPICAL LOT LAYOUT  
(NOT TO SCALE)



**ELM AVENUE**

**GENERAL NOTES**

1. LOT NUMBERS TO BE USED AS HOUSE OR STREET NUMBERS. FOR CORNER LOT, USE NUMBER ON STREET WHICH HOUSE FACES
2. 30' SAN SEWER EASEMENT AND 20' DRAINAGE EASEMENT TO BE CONVEYED TO THE TOWN OF BETHELEHEM
3. A MINIMUM OF 18" VERTICAL SEPARATION BETWEEN INVERT OF WATER LINE AND CROWN OF SANITARY SEWER LINE TO BE MAINTAINED AT ALL CROSSINGS. HORIZONTAL SEPARATION - 10' MIN.
4. AT STORM SEWER CROSSINGS BY WATER MAIN 18" MINIMUM CLEARANCE SHALL BE MAINTAINED WHETHER UNDER OR OVER
5. SEE DRAINAGE PLAN, STREET AND EASEMENT PROFILES, GENERAL NOTES AND TOWN OF BETHELEHEM - STORM DRAINAGE AND HIGHWAY DETAILS, WATER DISTRIBUTION DETAILS, AND SANITARY SEWER DETAILS FOR COMPLETE DESIGN

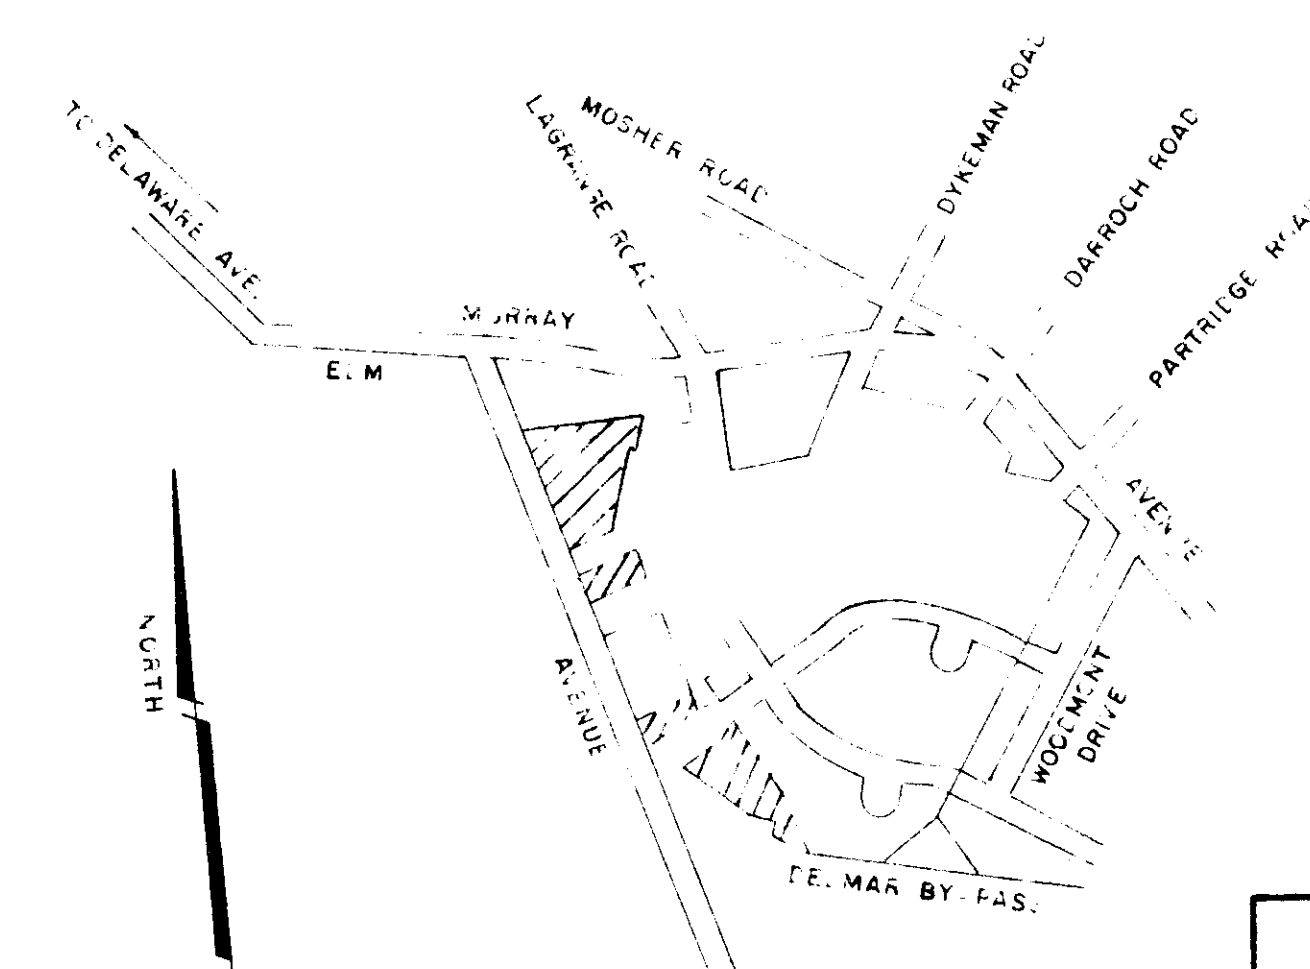

VICINITY SKETCH  
(SCALE 1" = 1000')

ALBANY COUNTY HEALTH DEPARTMENT APPROVAL

ALBANY COUNTY DEPT. OF HEALTH  
DATE: MAR 15 1991  
These plans for sewage disposal  
**EXAMINED AND APPROVED**

*Stella S. ...*  
DIRECTOR, DIVISION OF ENVIRONMENTAL  
HEALTH SERVICES

PLANNING BOARD APPROVAL  
TOWN OF BETHELEHEM  
ALBANY COUNTY, NEW YORK  
**FINAL PLAT APPROVAL**  
When signed by the duly authorized  
officer of the Planning Board, this  
endorsement constitutes final approval  
of the plat.

*[Signature]*  
TOWN CLERK

LOT  
**"WESTCHESTER"**  
EXTENSION  
PROPOSED  
**KLERSY B**

TOWN: BETHELEHEM  
STATE: NEW YORK  
SCALE: 1" = 50'

EDWARD  
CIVIL

SHEET  
OF

FILE  
NO.