



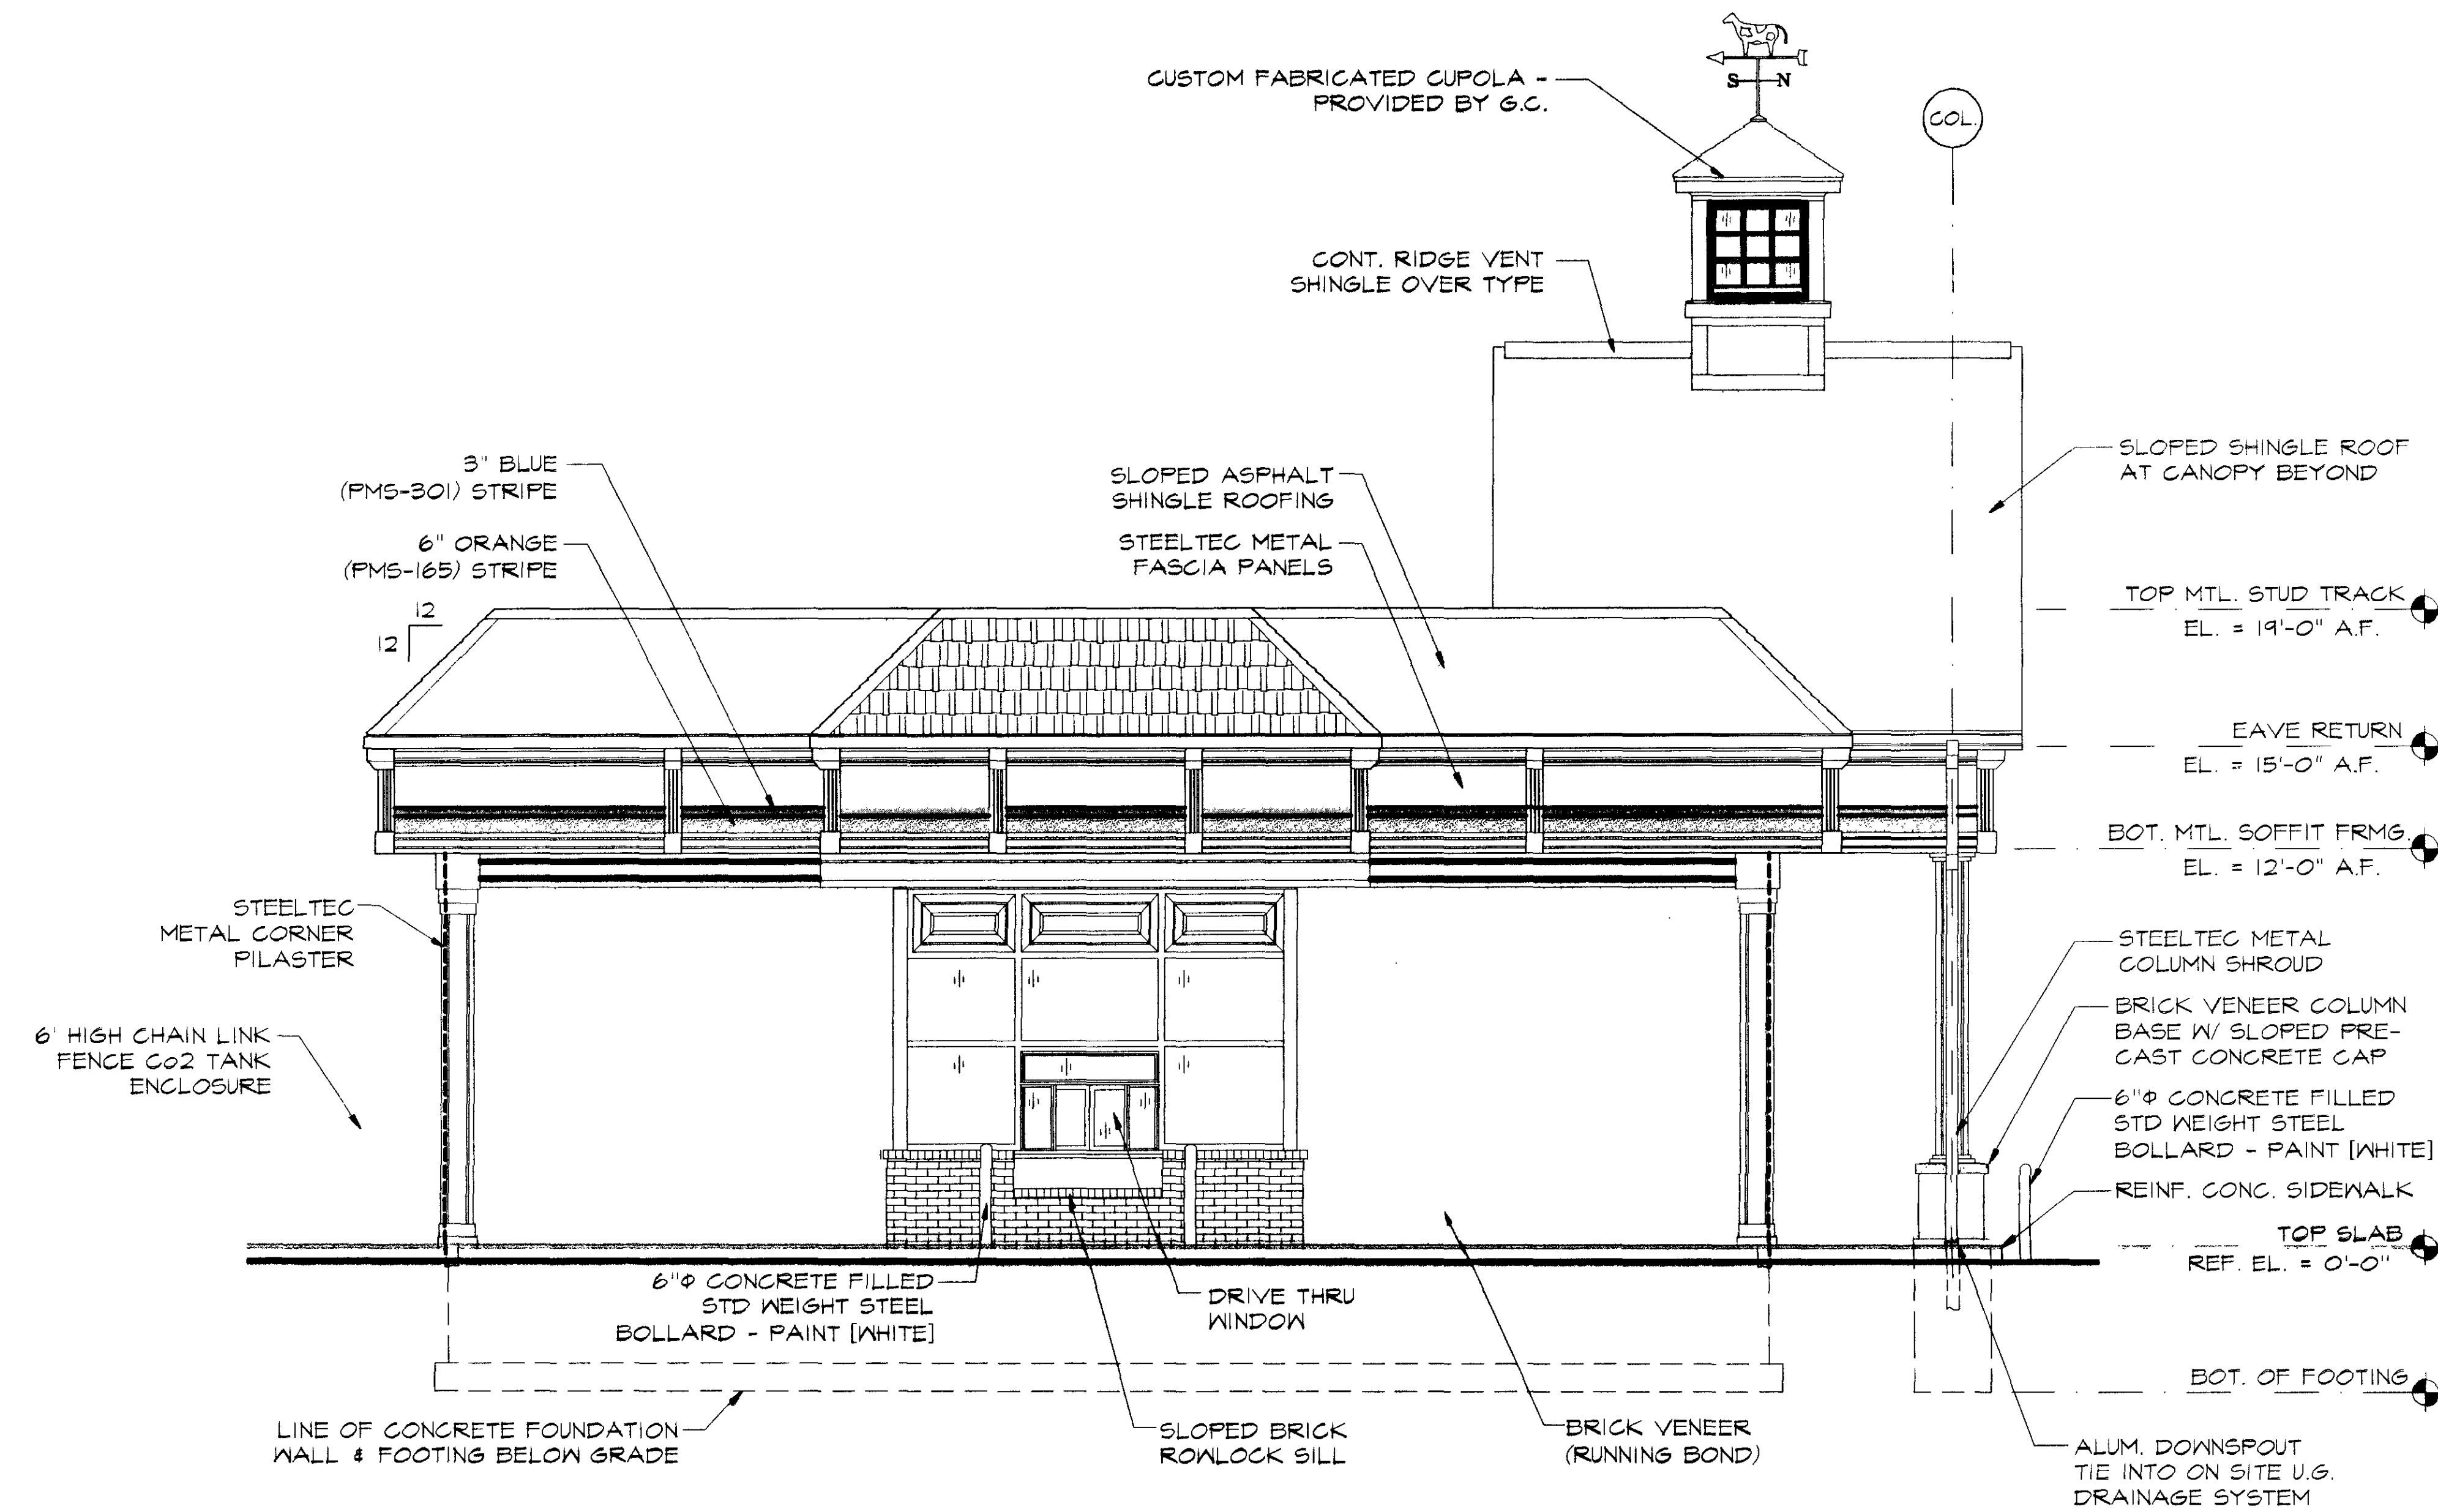

② SIDE ELEVATION
SCALE: 3/16"=1'-0"

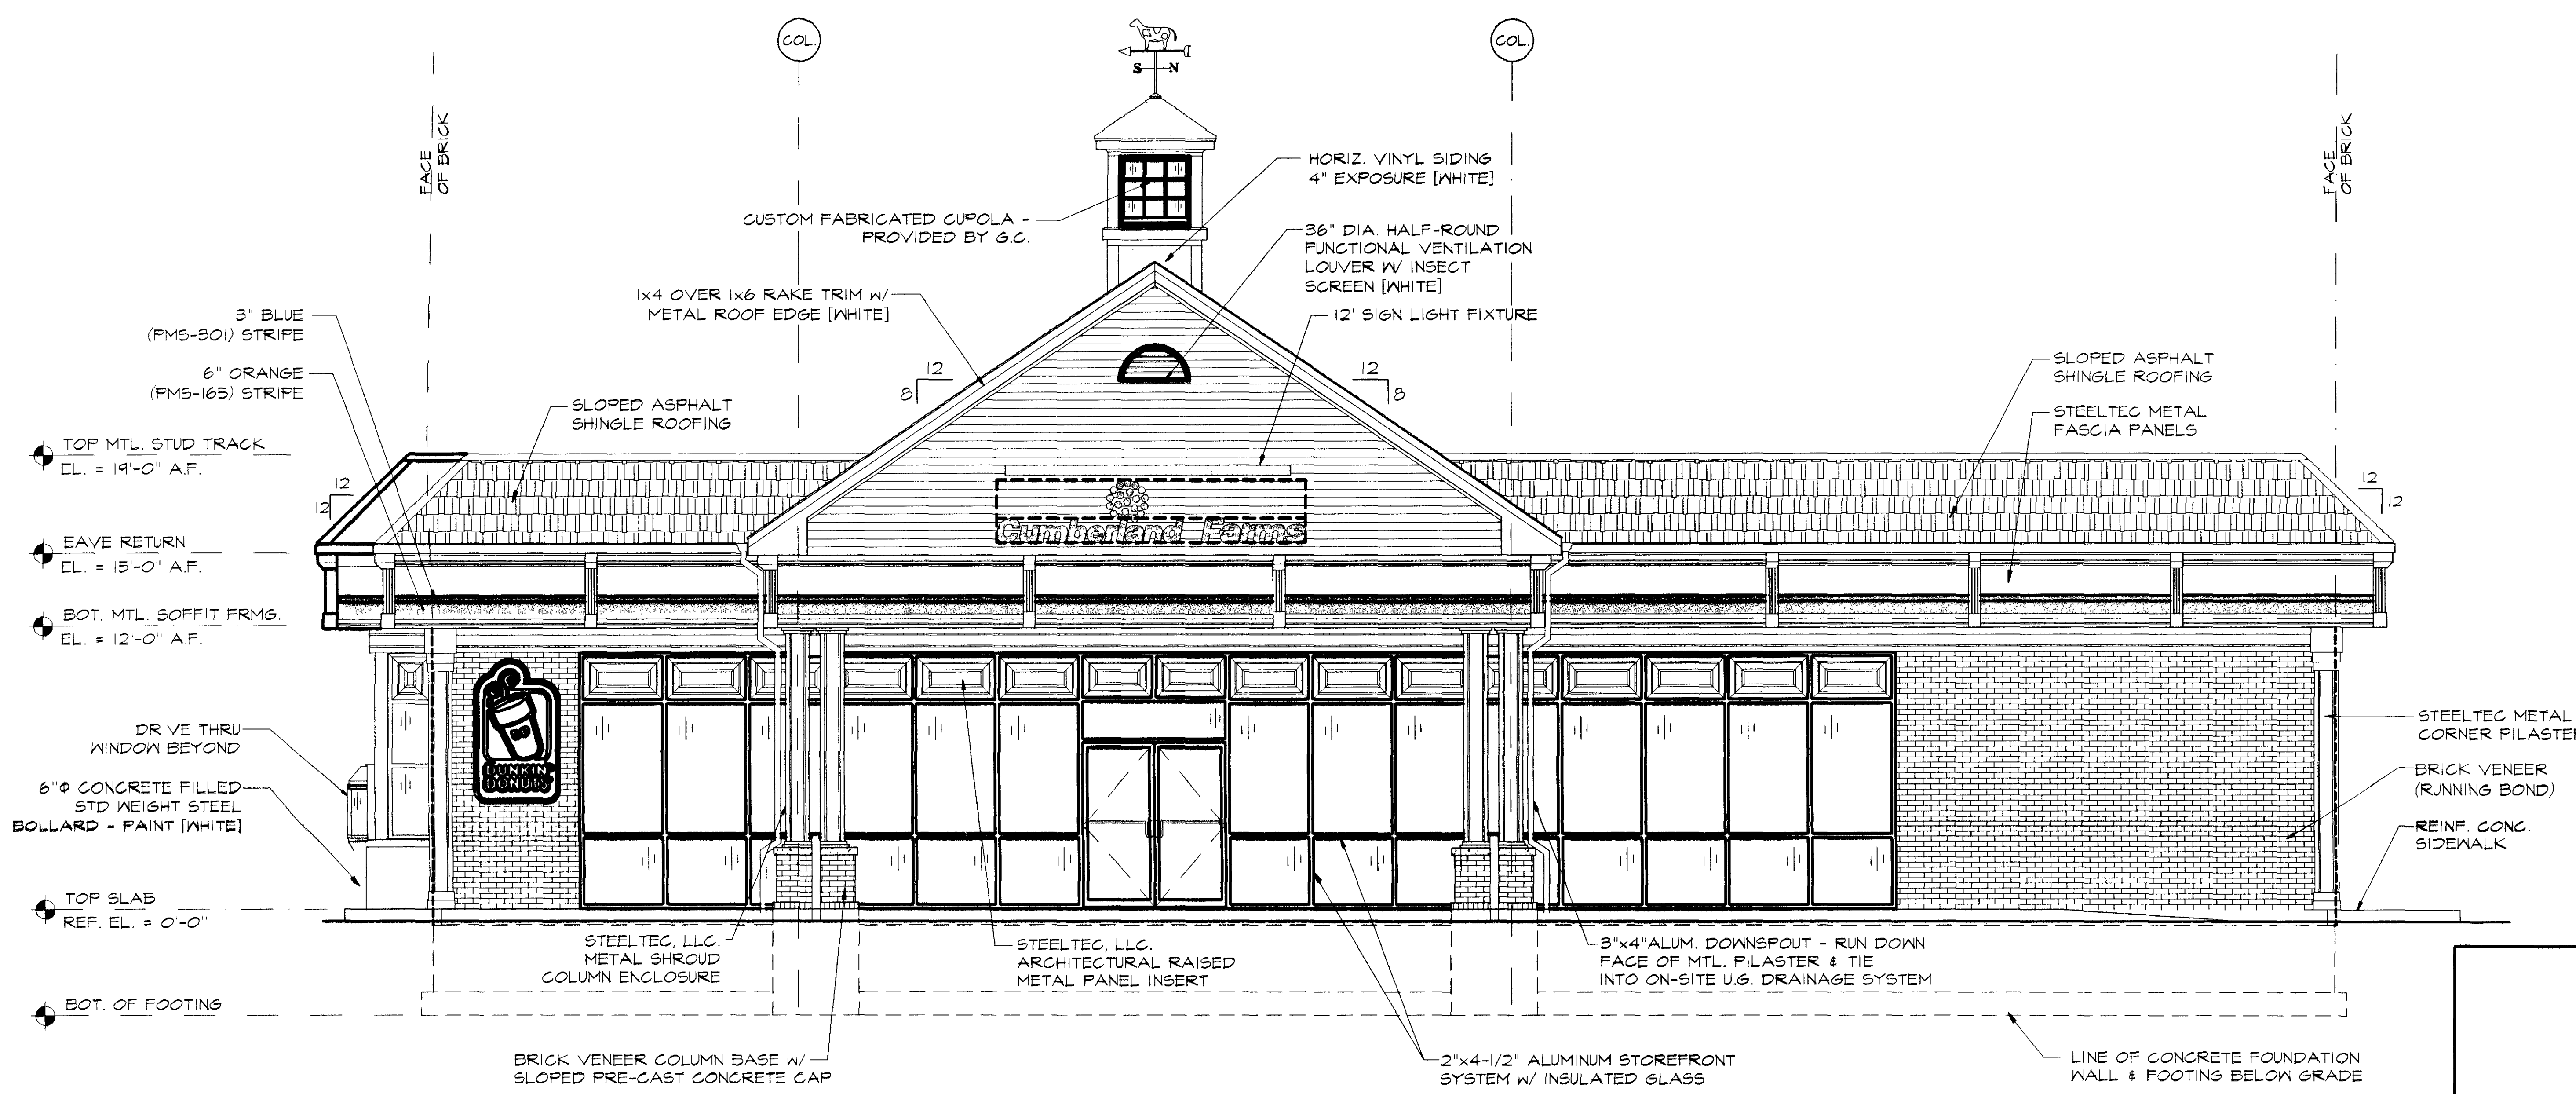

① FRONT ELEVATION
SCALE: 3/16"=1'-0"


MATERIAL / ITEM	MANUFACTURER	MODEL NO. / COLOR
ARCHITECTURAL RAISED PANEL INSERT - (20 REQ'D.)	STEELTEC, LLC 210 PAULDING LANE DALLAS, GA 75012 1-877-226-6791	18 GA. (24 GA. FOR TRIM PARTS) GRADE 65 PRIME HOT DIPPED GALVANIZED STEEL ASTM A653 TENSION LEVELED, DEAD FLAT, MINIMUM SPANSE, EXTRA SMOOTH COLOR: STEELTEC NO. 900 "TA WHITE" SUPPLIED AND INSTALLED BY STEELTEC, LLC.
METAL COLUMN SHROUD ENCLOSURE		
METAL CORNER PILASTER		
METAL FASCIA PANEL SYSTEM		
METAL FRIEZE BOARD PANEL		
RAILING SYSTEM (VINYL)	CERTAINTED CORPORATION P.O. BOX 260 VALLEY Forge, PA 19432 1-800-235-8490	"EVERNEW" VINYL RAILING SYSTEM (W/ ALUM. RIBBED RAIL CHANNELS) BALUSTER - SQUARE 1 1/4" x 1 1/4" x 3/4" - WHITE TOP RAIL - OXFORD "T" RAIL (8' LENGTH) - WHITE BOTTOM RAIL - 2 x 4 (8' LENGTH) - WHITE STRUCTURAL NENEL POST - 4" x 4" x 52" - WHITE NENEL POST CAP - NEW ENGLAND CAP - WHITE POST BASE TRIM - FOR 4" x 4" POST - WHITE SUPPORT PIPES, RAIL PLATES, EZ-SET BRACKETS & ALL FASTENERS AS REQUIRED TO MEET BOCA, SEC. AND IBCO GUARDRAIL SPECIFICATIONS.

SIGN LIGHTING SPECIFICATION:

SLA - ASYMMETRIC SIGN LIGHT AS MANUFACTURED BY COLUMBIA LIGHTING 3808 NORTH SULLIVAN ROAD, SPOKANE, WA 99216; TEL: (509) 924-1000 16'-0" LENGTH AS REQ'D. BY PLANS; COLOR: SLOTTED WHITE POLYESTER FINDER COAT; U.L. APPROVED AS BEING RAIN TIGHT OR WEATHERPROOF IN NORMAL OUTDOOR USE.

PROVIDE REMOTE MOUNTED BALLAST AND BALLAST BOX AS REQUIRED.

PROVIDE CONDUIT FOR MOUNTING ARMS AS REQUIRED; ARMS TO BE PAINTED TO MATCH LIGHT FIXTURE; CONDUIT THREAD TO BE SEALED WITH SEALING COMPOUND.

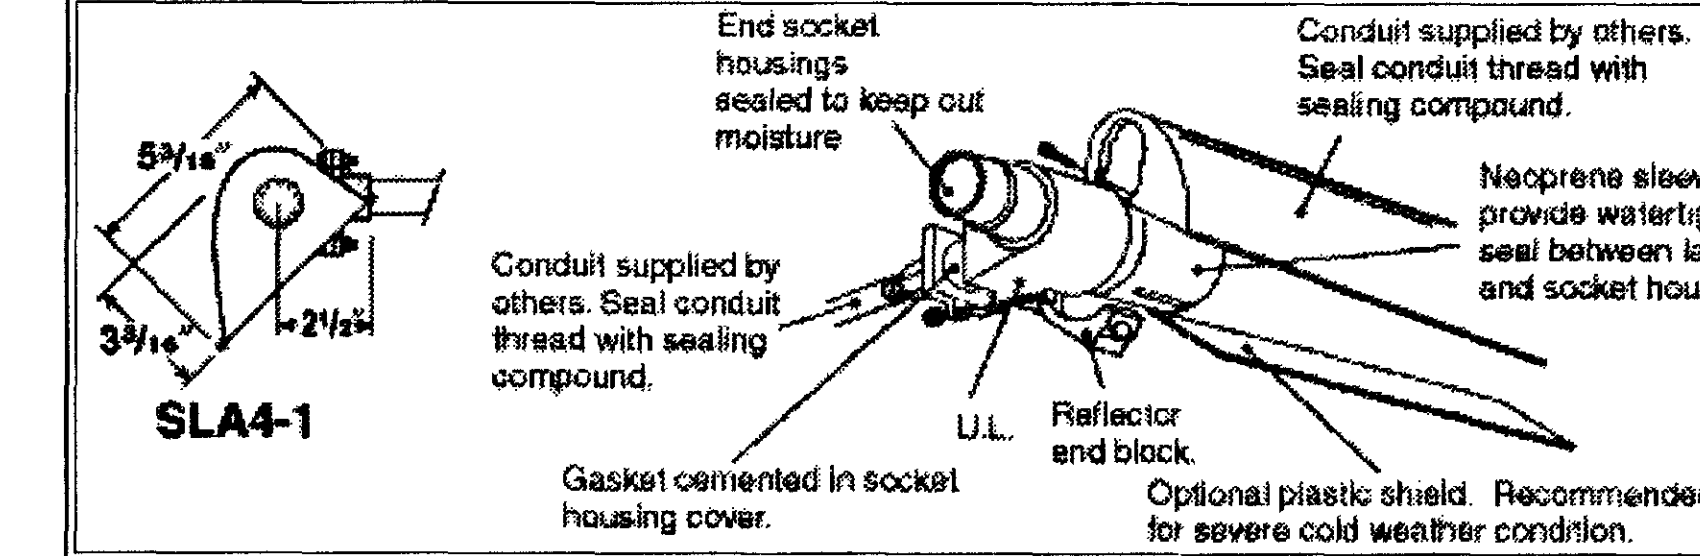


WALL SIGNAGE SPECIFICATION:

CUSTOM FABRICATED

SUPPLIED BY OWNER - INSTALLED IN FIELD BY G.C.

COLOR: FMS #301

SIGN AREA = 39.6 SQ. FT.

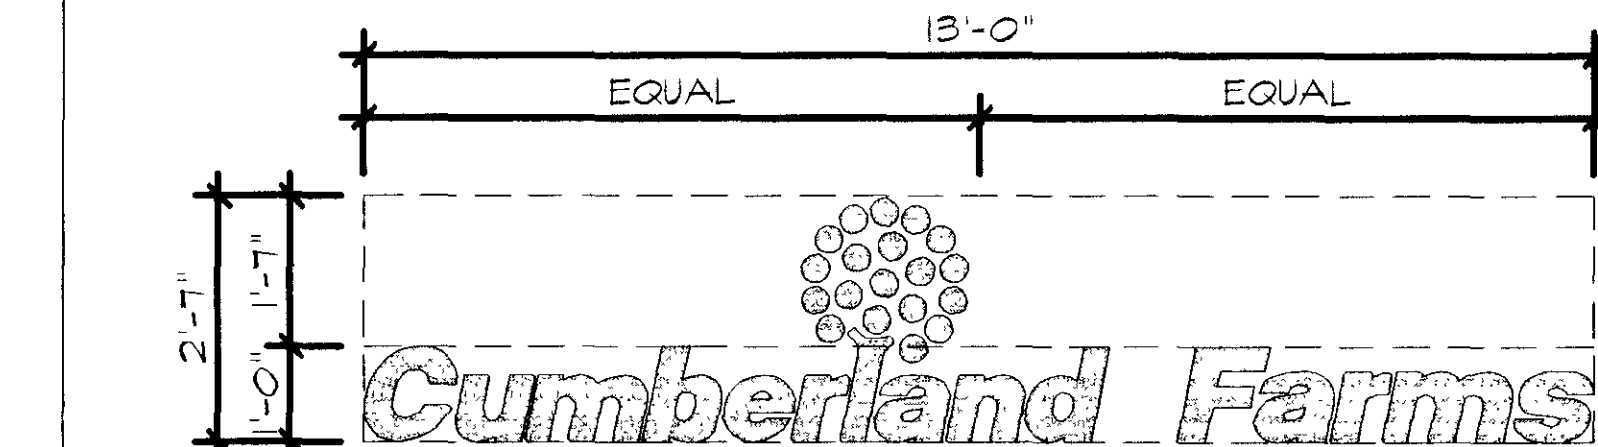


WALL SIGNAGE SPECIFICATION:


INTERNALLY ILLUMINATED CHANNEL LETTER SIGN

COLORS: DD ORANGE - 3M #3630-3123
DD MAGENTA - 3M #3630-1314
DARK BROWN - 3M #3630-54

SIGN AREA = 17.91 SQ. FT.

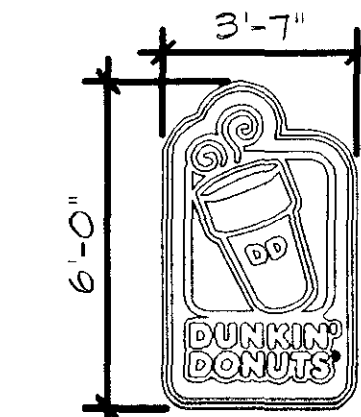

THIS PLAN HAS BEEN TAKEN FROM PLANS PROVIDED BY CUMBERLAND FARMS, INC. AND IS NOT INTENDED FOR CONSTRUCTION PURPOSES.

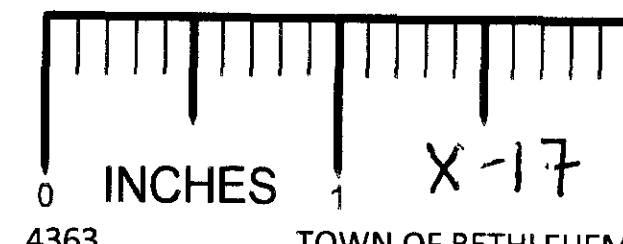

TOWN OF BETHLEHEM APPROVAL AREA

BOHLER ENGINEERING, P.C. CIVIL & CONSULTING ENGINEERS • PROJECT MANAGERS • ENVIRONMENTAL & SITE PLANNERS • MUNICIPAL ENGINEERS Other Office Locations: ■ Chalfont, PA ■ Ronkonkoma, NY ■ Sterling, VA ■ Warrenton, VA ■ Warren, NJ ■ Towson, MD ■ Albany, NY ■ Southborough, MA		5 Computer Drive West Albany, NY 12205 518.438.9900 fax: 518.438.9900 www.bohlereng.com
PROJECT: CUMBERLAND FARMS, INC. PROP. CONVENIENCE STORE & GAS STATION LOTS 7, 8 & 12, BLOCK 1, SECTION 121.04 NEW YORK STATE HIGHWAY ROUTE 9W TOWN OF BETHLEHEM, ALBANY COUNTY, NEW YORK		TITLE: BUILDING ELEVATIONS
L.H. BOHLER PROFESSIONAL ENGINEER NEW YORK LICENSE No. 63409 NEW JERSEY LICENSE No. 27410 PENNSYLVANIA LICENSE No. 37184 CONNECTICUT LICENSE No. 17518 MASSACHUSETTS LICENSE No. 37025	W.D. GOEBEL PROFESSIONAL ENGINEER NEW YORK LICENSE No. 071284 CONNECTICUT LICENSE No. 21854 VERMONT LICENSE No. 7735 MASSACHUSETTS LICENSE No. 42644 RHODE ISLAND LICENSE No. 7268	SCALE: (H) AS SHOWN (V) NONE DATE: 11/7/06 DRAWN BY: SMV PROJECT No: B050649 CHECKED BY: CEB CAD L.D. #: B050649ss0 CONSTRUCTION CHECK DATE:
SHEET No: 2 OF 4 REV. No: 10		

ANY PERSON IS PROHIBITED FROM ALTERING ANYTHING ON THESE DRAWINGS AND/OR THE ACCOMPANYING SPECIFICATIONS, UNLESS IT IS UNDER THE WRITTEN DIRECTION OF A LICENSED PROFESSIONAL ENGINEER OF THE FIRM. IN THE EVENT SUCH ALTERATIONS ARE MADE, THE PROFESSIONAL ENGINEER OF THE FIRM MUST SIGN, SEAL, DATE, AND DESCRIBE THE FULL EXTENT OF THE ALTERATION ON THE DRAWINGS AND/OR IN THE SPECIFICATIONS. (NYS EDUCATION LAW SECTION 2209-2)