

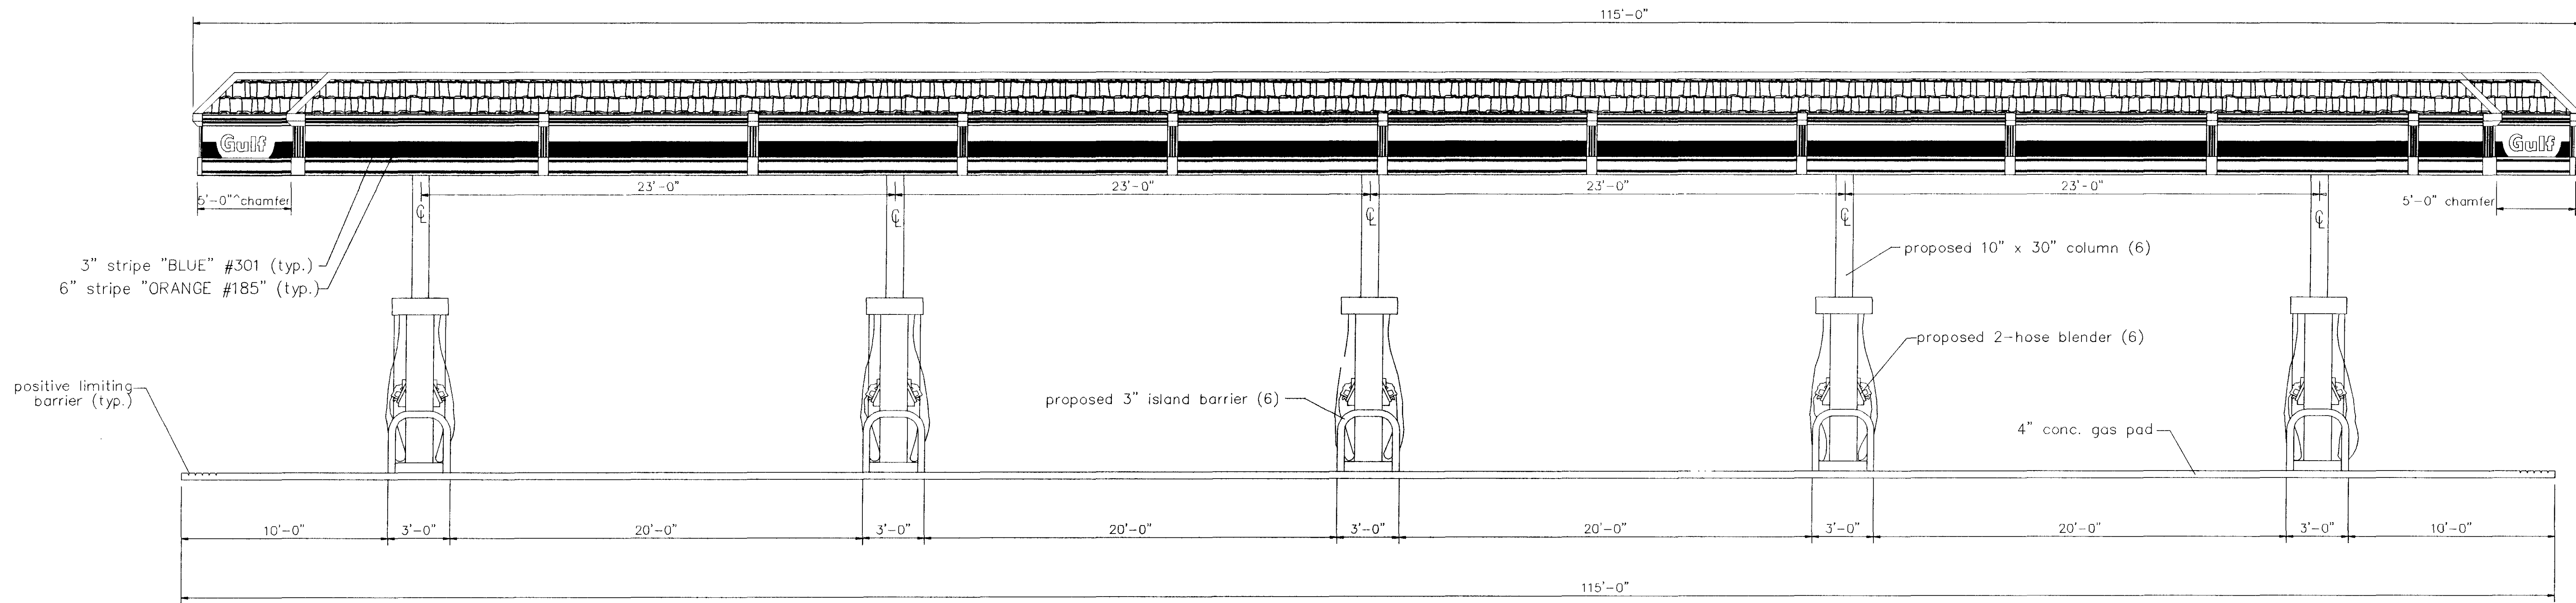
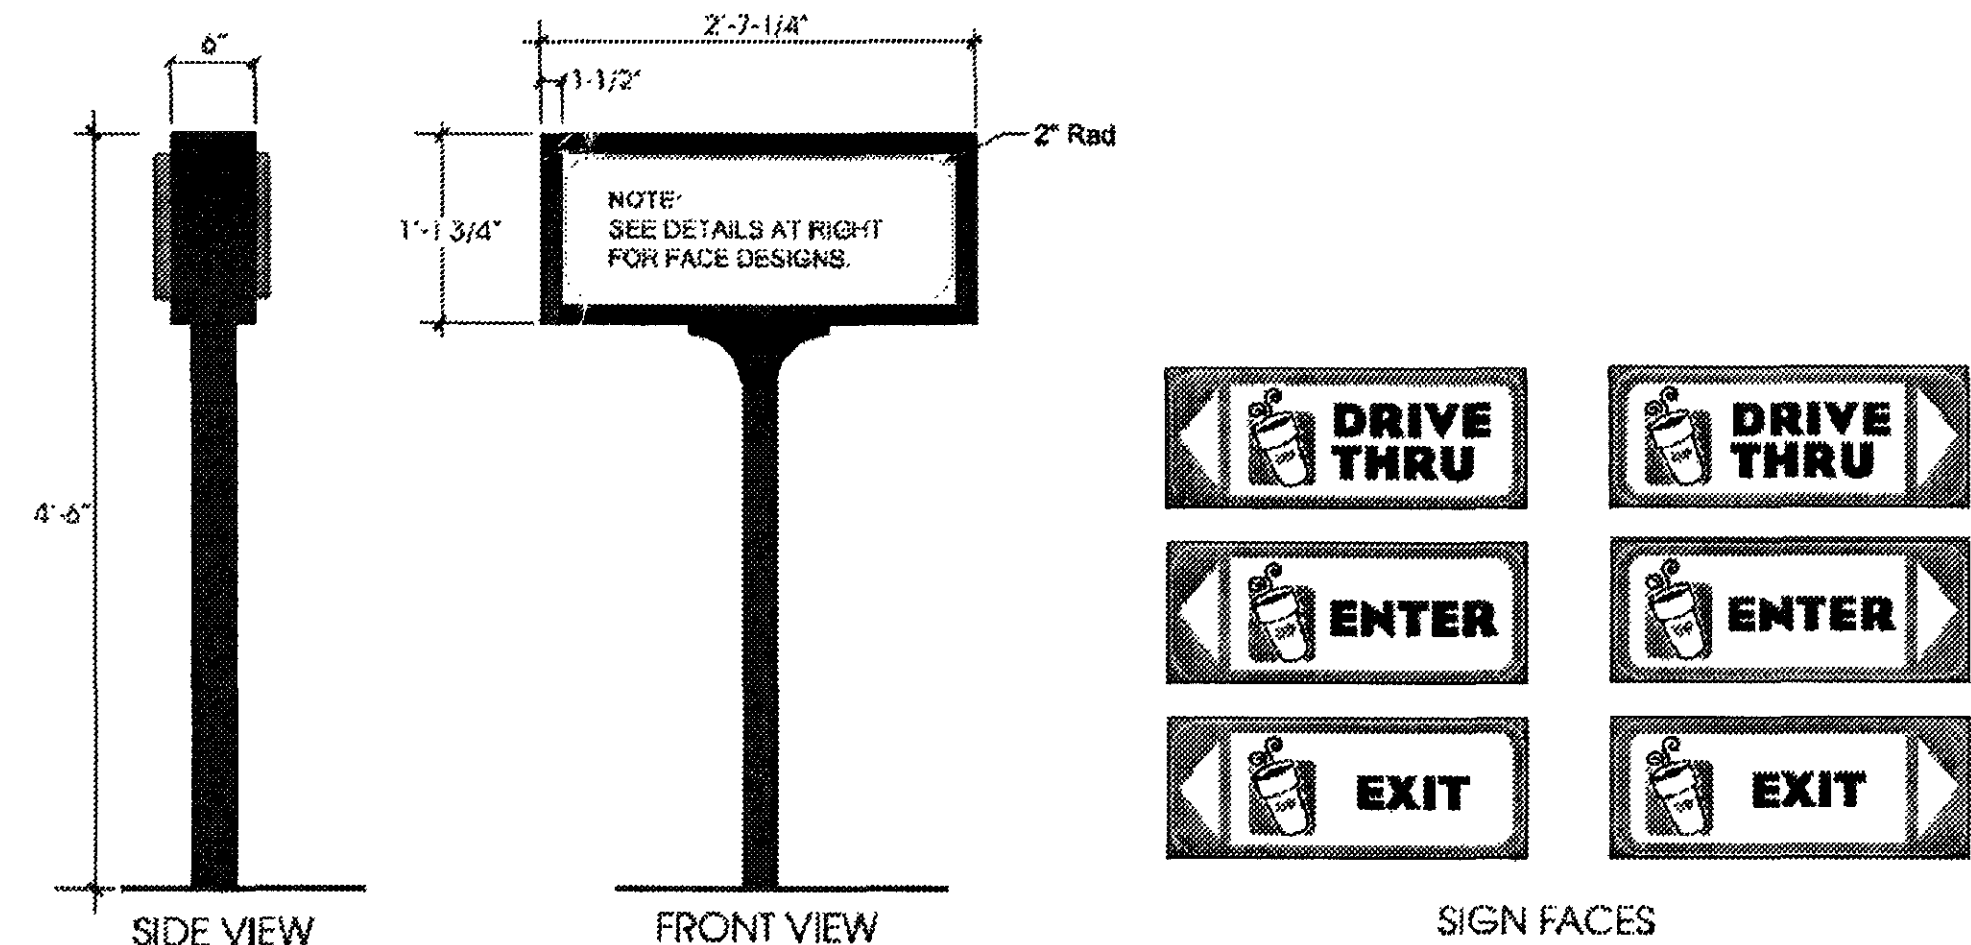
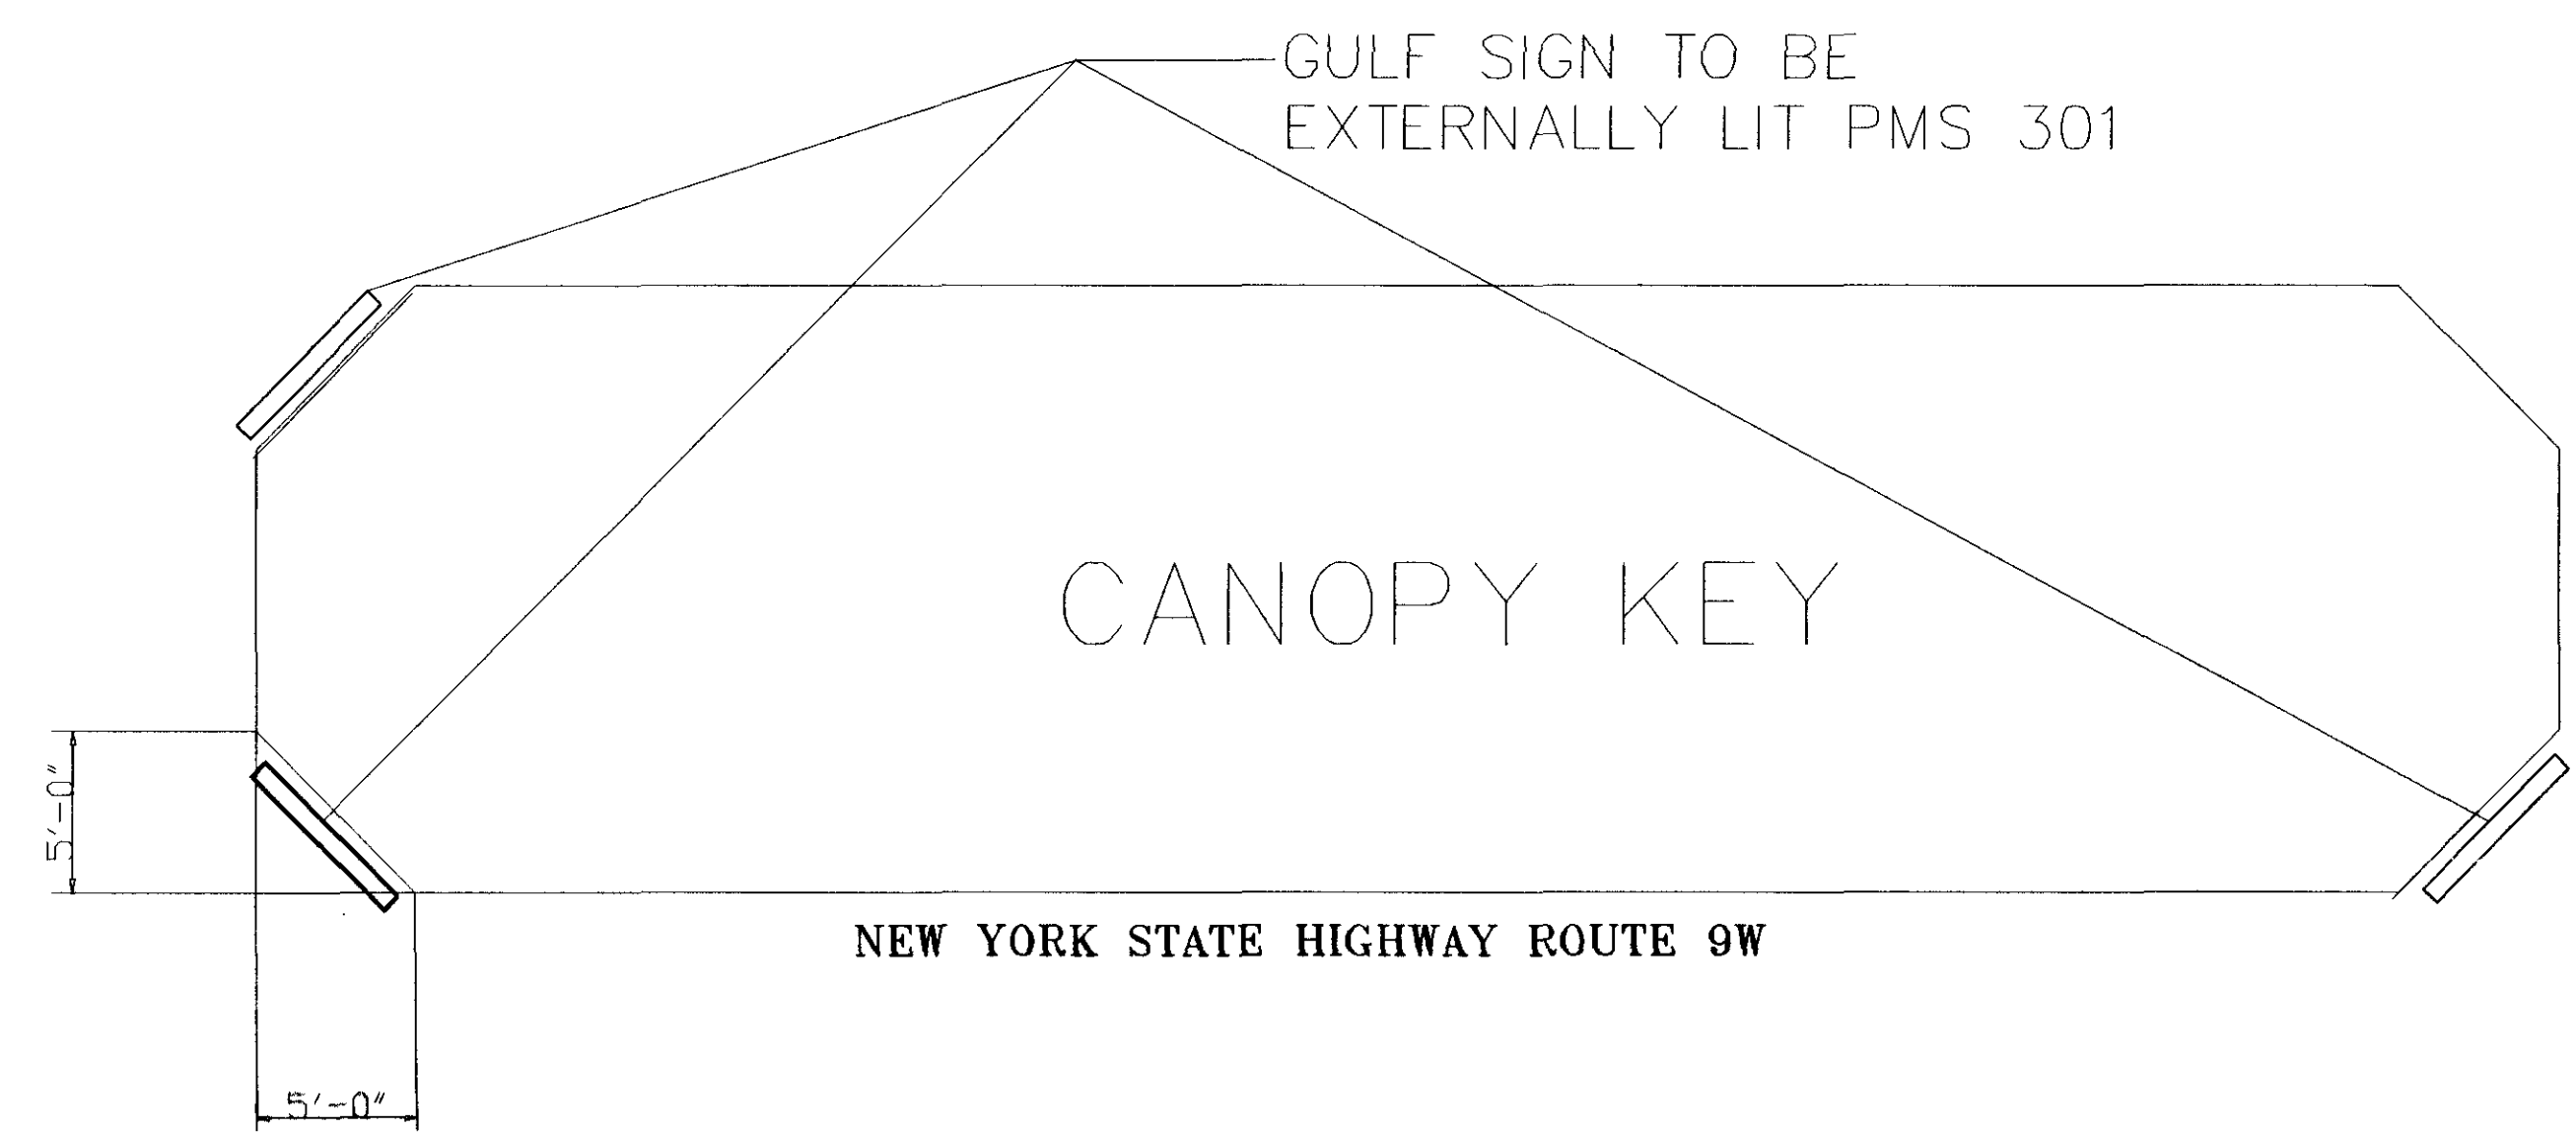




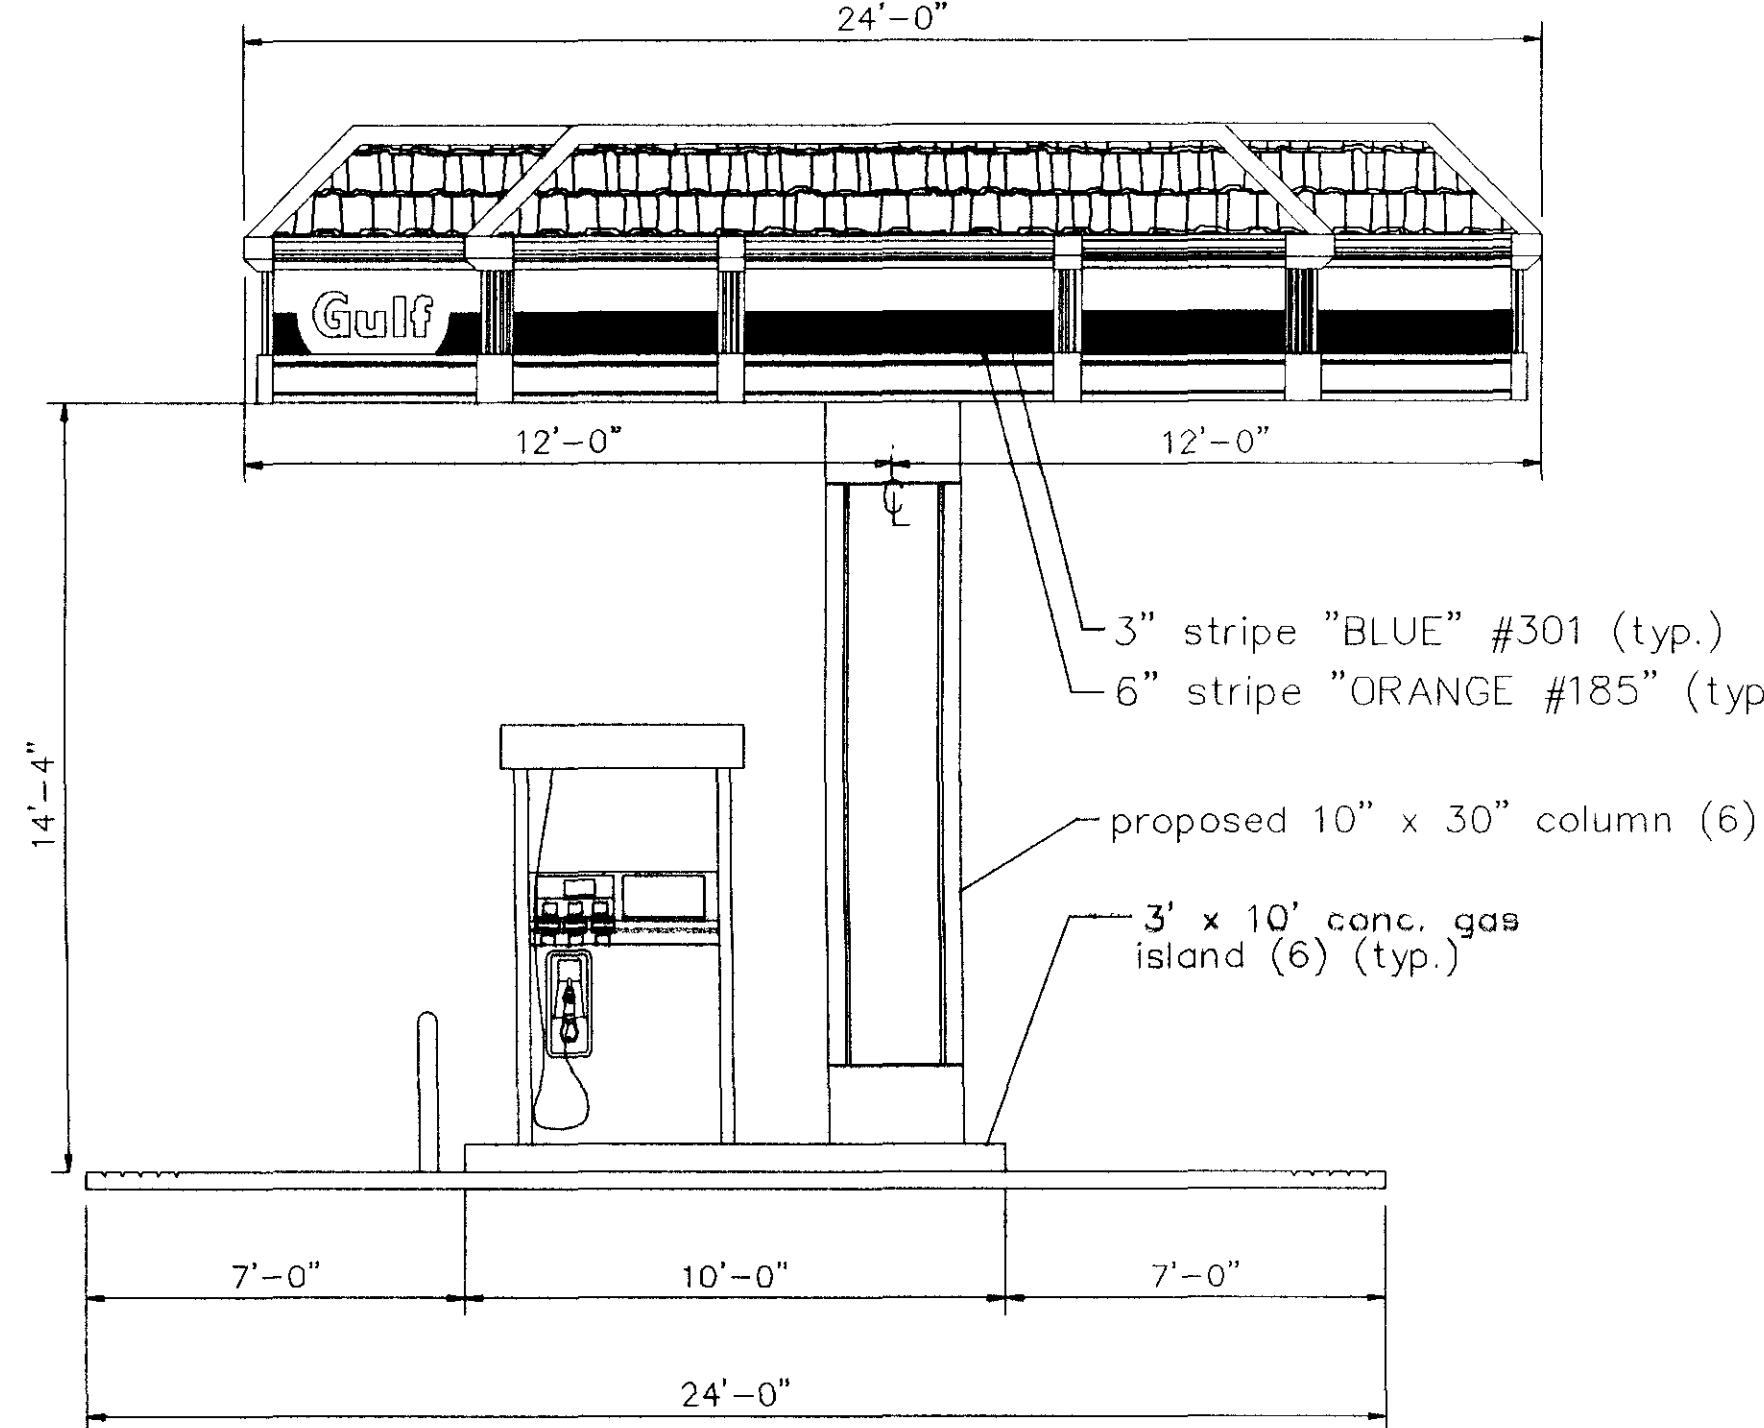


FRONT ELEVATION
SCALE 1/8"=1'-0"

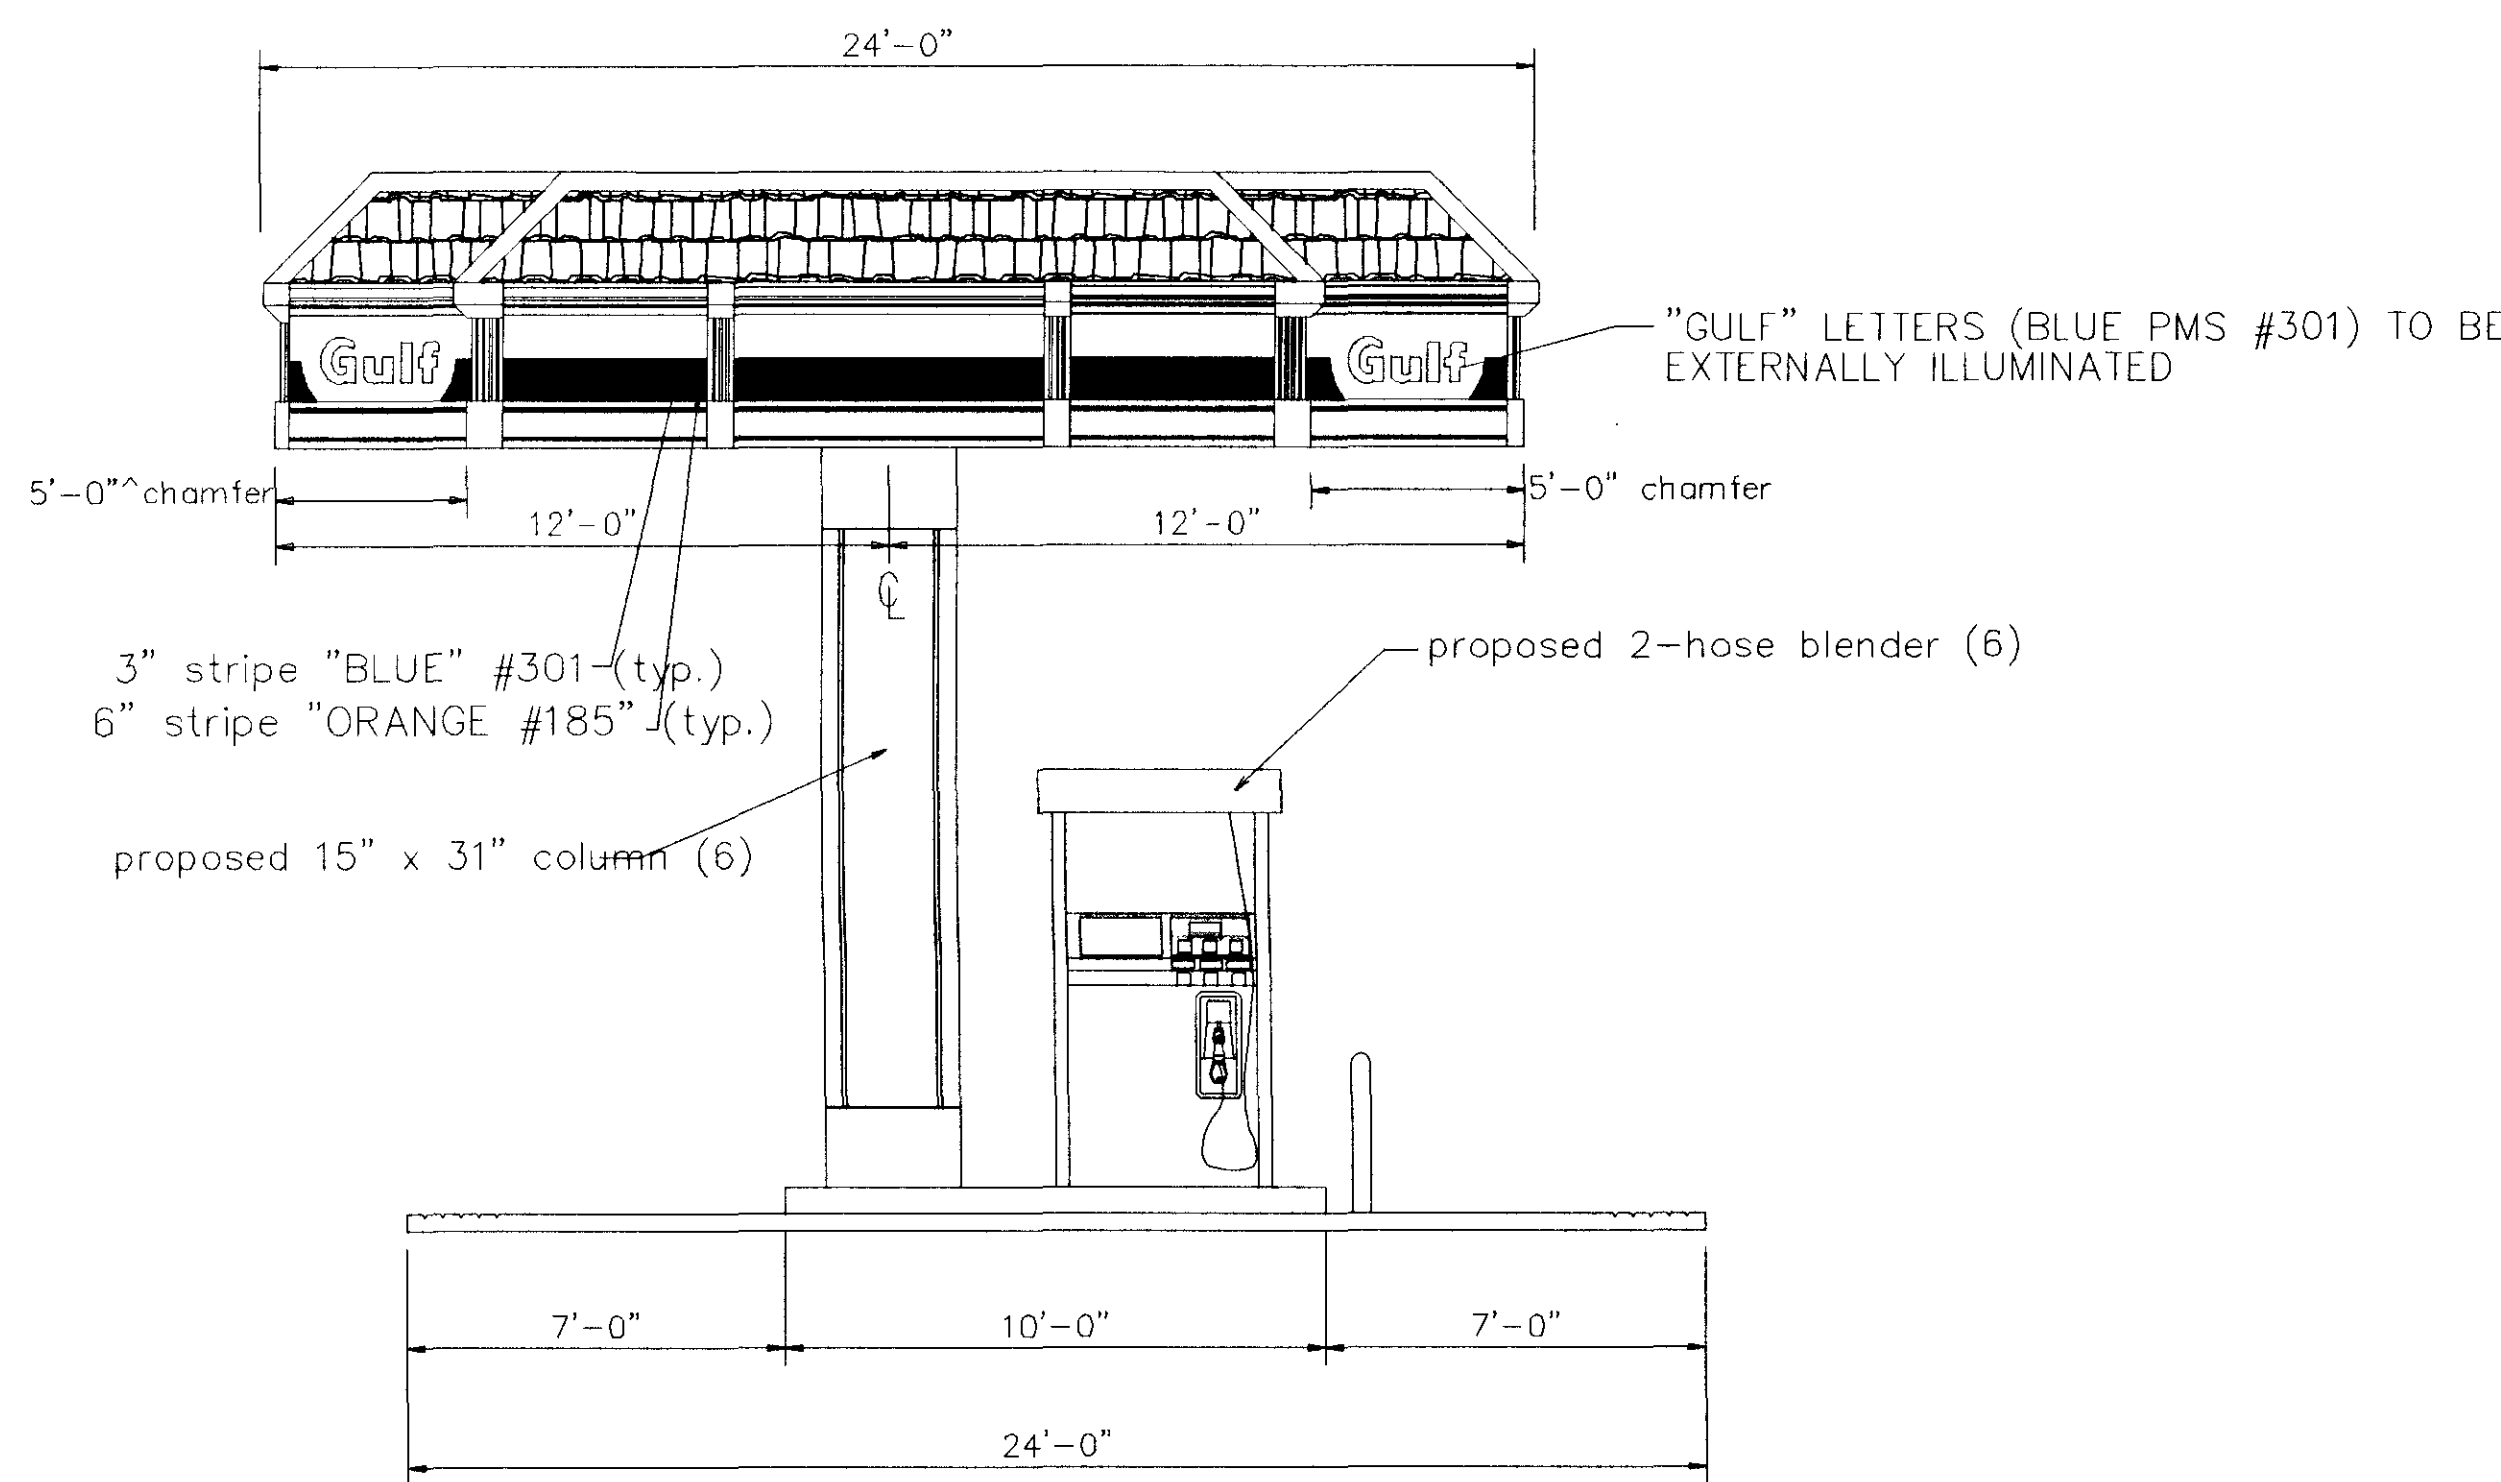

COLOR AND MATERIAL NOTES:
Signs to be constructed of clear polycarbonate.
Graphics to be applied as single device application with colors to match as follows:
Background: White with PMS 301 (Blue) and PMS 185 (Orange) lettering.
Copy to match: PMS 301 (Blue) and PMS 185 (Orange) lettering.
Decals to be applied to the second surface.
Colors and sizes to be per PMS 301 (Blue) and PMS 185 (Orange) lettering.
NOTE: Dimensions may vary slightly per final engineering of site and signage.

AREA OF SIGN 2.00 SQ FT
LIGHTING 1 x 700 T12 DWG

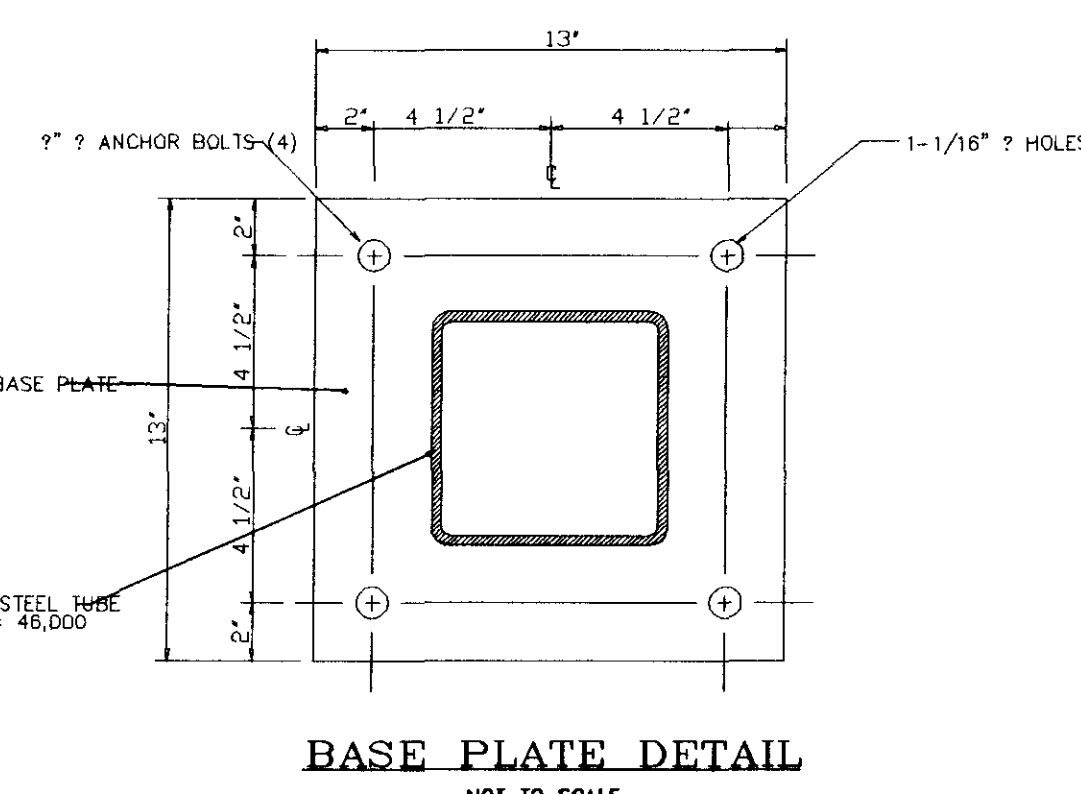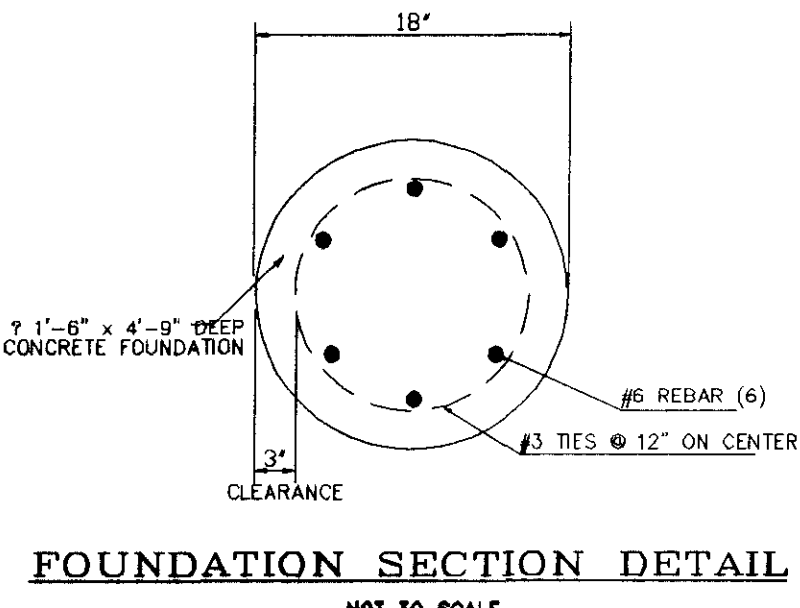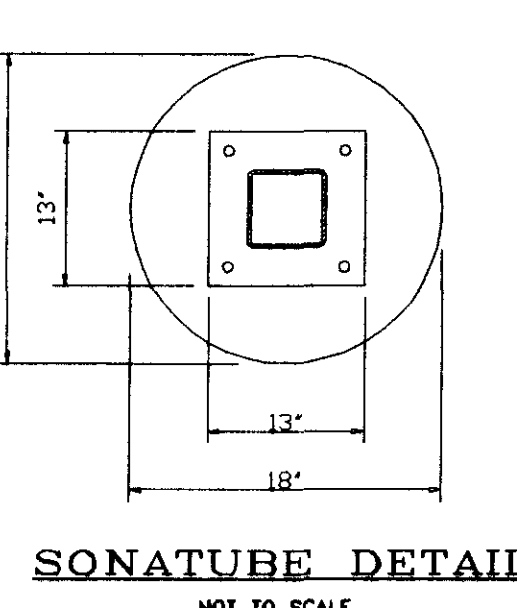



SONATUBE DETAIL
NOT TO SCALE

FOUNDATION SECTION DETAIL
NOT TO SCALE

BASE PLATE DETAIL
NOT TO SCALE

FREESTANDING SIGN DETAILS
SCALE 1/8"=1'-0"


DRIVE THRU SIGN DETAIL
SCALE 1/8"=1'-0"

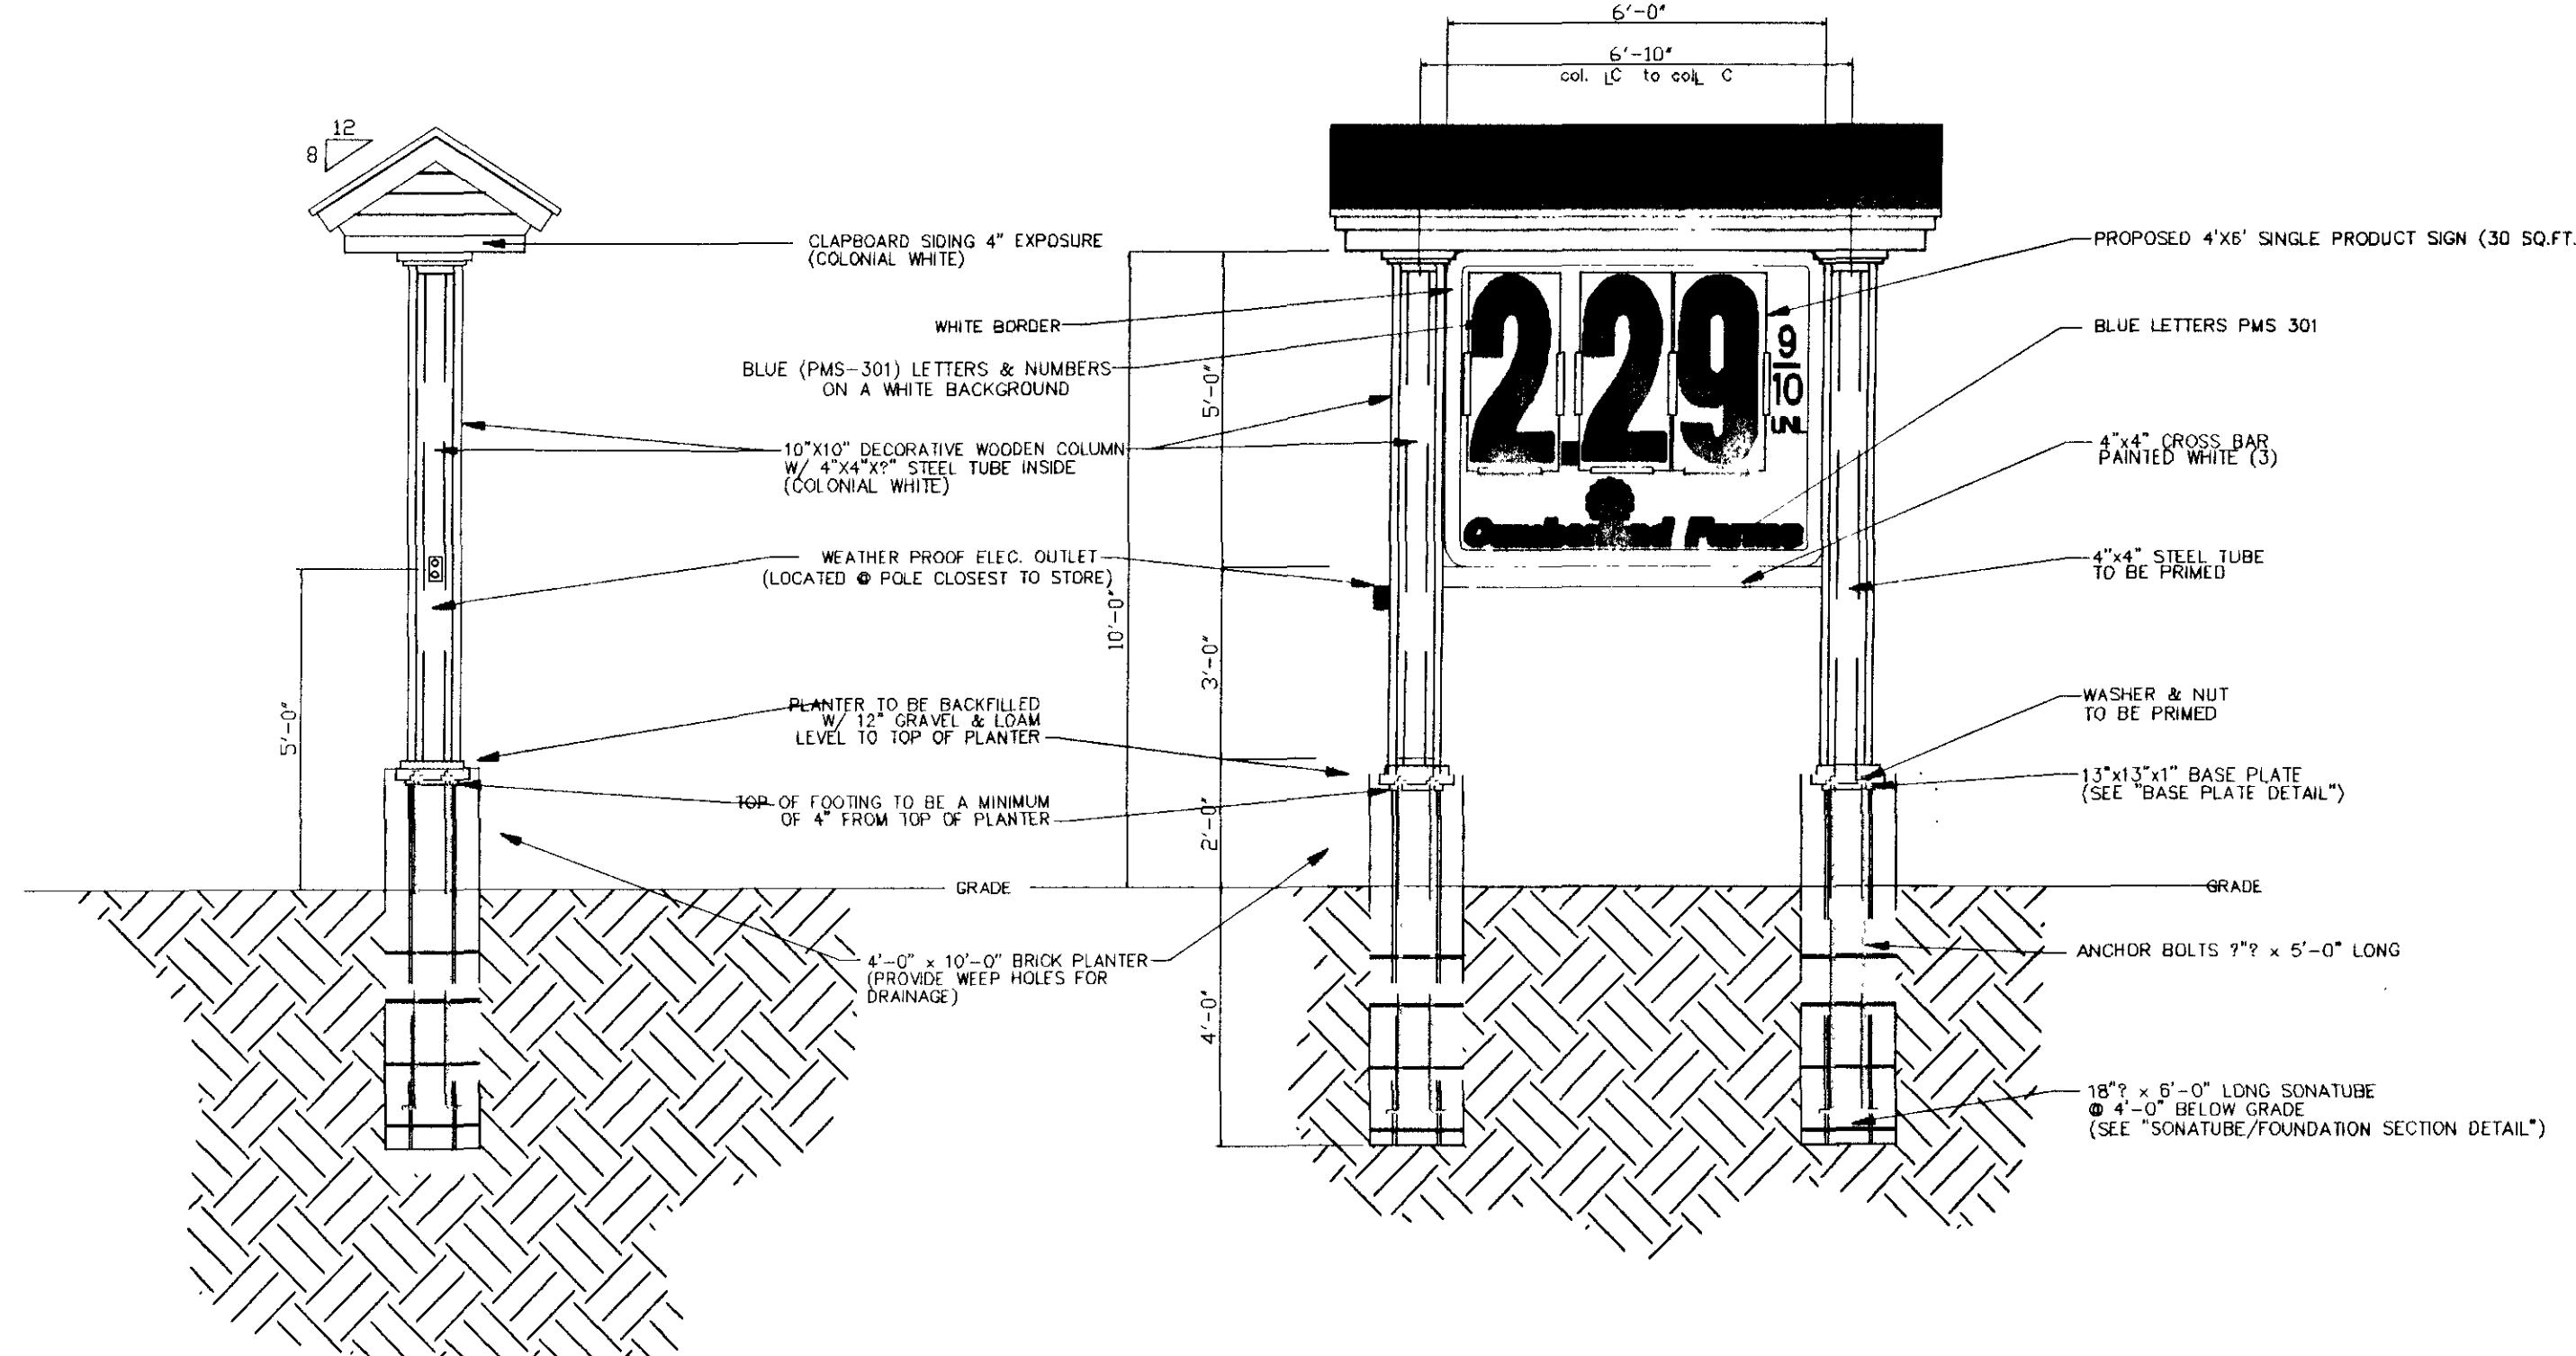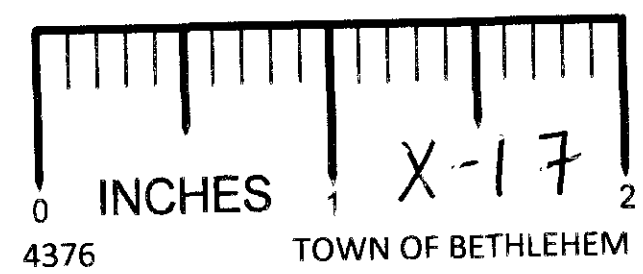

PROPOSED POLE SIGN
SCALE 1/8"=1'-0"

FREESTANDING SIGN DETAIL
SCALE 1/8"=1'-0"

ALL PROPOSED SIGNS ARE
EXTERNALLY ILLUMINATED

 

TOWN OF BETHLEHEM APPROVAL AREA

THIS PLAN HAS BEEN TAKEN FROM PLANS PROVIDED
BY CUMBERLAND FARMS, INC. AND IS NOT INTENDED
FOR CONSTRUCTION PURPOSES.



BOHLER ENGINEERING, P.C.
CIVIL & CONSULTING ENGINEERS
PROJECT MANAGERS
Other Office Locations:
■ Chalfont, PA ■ Ronkonkoma, NY ■ Sterling, VA ■ Warrenton, VA ■ Warren, NJ ■ Albany, NY ■ Southborough, MA

PROJECT: **CUMBERLAND FARMS, INC.**
PROP. CONVENIENCE STORE & GAS STATION
LOTS 7, 8 & 12, BLOCK 1, SECTION 121.04
NEW YORK STATE HIGHWAY ROUTE 9W
TOWN OF BETHLEHEM, ALBANY COUNTY, NEW YORK

PROFESSIONAL ENGINEER
NEW YORK LICENSE No. 63409
NEW JERSEY LICENSE No. 27410
PENNSYLVANIA LICENSE No. 37184
CONNECTICUT LICENSE No. 17518
MASSACHUSETTS LICENSE No. 37025

PROFESSIONAL ENGINEER
NEW YORK LICENSE No. 071284
CONNECTICUT LICENSE No. 27410
VERMONT LICENSE No. 7735
MASSACHUSETTS LICENSE No. 42844
RHODE ISLAND LICENSE No. 7268

TITLE:
CANOPY & SIGN ELEVATIONS

SCALE: (H) AS SHOWN
(V) NONE
DATE: 11/09/06
SHEET No: 12 OF 19
REV. No. 11

CONSTRUCTION CHECK: DATE

ANY PERSON IS PROHIBITED FROM ALTERING ANYTHING ON THESE DRAWINGS AND/OR THE
ACCOMPANYING SPECIFICATIONS, UNLESS IT IS UNDER THE WRITTEN DIRECTION OF A LICENSED
PROFESSIONAL ENGINEER OF THE FIRM. IN THE EVENT SUCH ALTERATIONS ARE MADE, THE
PROFESSIONAL ENGINEER OF THE FIRM MUST SIGN, SEAL, DATE, AND DESCRIBE THE FULL EXTENT
OF THE ALTERATION ON THE DRAWINGS AND/OR IN THE SPECIFICATIONS. (NYS EDUCATION LAW
SECTION 2202-2)

THE STATE OF NEW YORK REQUIRES NOTIFICATION BY EXCAVATORS,
DESIGNERS, OR ANY PERSON PREPARING TO DISTURB THE EARTH'S
SURFACE ANYWHERE IN THE STATE.
(1-800-962-7962)