


THE STATE OF NEW YORK REQUIRES NOTIFICATION BY EXCAVATORS
DESIGNERS, OR CONTRACTORS TO NOTIFY THE STATE
TO TURN THE EARTH'S
SURFACE ANYWHERE IN THE STATE
(1-800-962-7962)

GRAPHIC SCALE

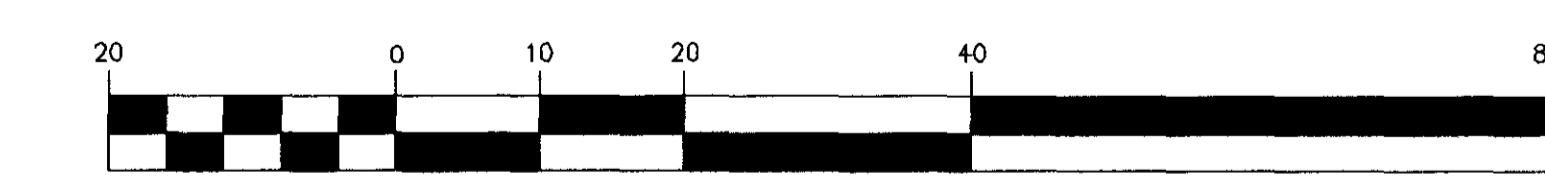

5 Computer Drive West
Albany, NY 12205
914.463.9900
fax: 914.438.0900
www.bohlereng.com

BOHLER ENGINEERING, P.C.		TITLE: TRUCK TURNING PLAN	
CIVIL & CONSULTING ENGINEERS ■ PROJECT MANAGERS ■ ENVIRONMENTAL & SITE PLANNERS ■ MUNICIPAL ENGINEERS		Other Office Locations: ■ Chalfont, PA ■ Ronkonkoma, NY ■ Sterling, VA ■ Warrenton, VA ■ Warren, NJ ■ Towson, MD ■ Albany, NY ■ Southborough, MA	
PROJECT: CUMBERLAND FARMS, INC. PROP. CONVENIENCE STORE & GAS STATION LOTS 7, 8 & 12, BLOCK 1, SECTION 121.04 NEW YORK STATE HIGHWAY ROUTE 9W TOWN OF BETHLEHEM, ALBANY COUNTY, NEW YORK		SCALE (H) 1" = 20' (V) NONE DATE: 09/12/06 SHEET No: 15	
L.H. BOHLER		DRAWN BY: SMV PROJECT No: B050649	
W.D. GOEBEL		CHECKED BY: CEB CAD ID #: B050649SS16	
PROFESSIONAL ENGINEER NEW YORK LICENSE No. 63409 NEW YORK LICENSE No. 071284 PENNSYLVANIA LICENSE No. 27410 CONNECTICUT LICENSE No. 21954 VERMONT LICENSE No. 7735 MASSACHUSETTS LICENSE No. 42644 RHODE ISLAND LICENSE No. 7258		OF 19 REV. No. 11 CONSTRUCTION CHECK DATE	