


NO	DATE	DESCRIPTION



NO	DATE	DESCRIPTION

COUNTY ALBANY	SITE PLAN FOR THE TOWN OF BETHLEHEM WATER TREATMENT PLANT WATER DIST. NO. 1	STATE NY
DATE 6/7/99	ST. NO. 143 NEW SALEM SOUTH RD.	SCALE 1"=60'

TOWN OF BETHLEHEM ENGINEERING DIVISION
445 DELAWARE AVE. DELMAR, NY 12054

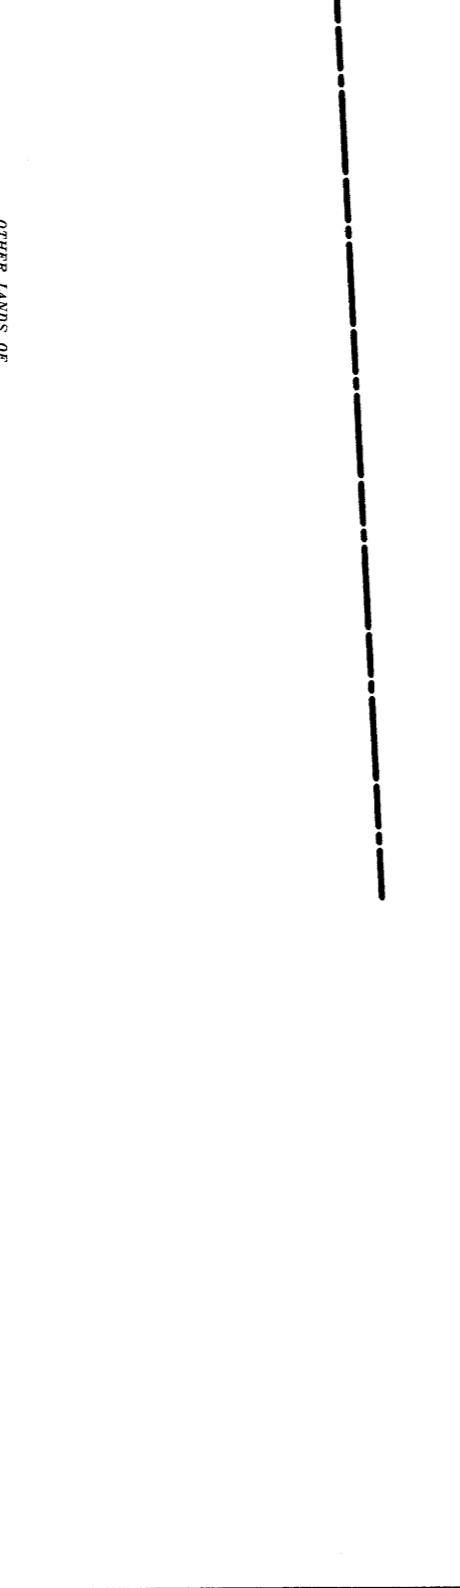


- LEGEND**
- APPROXIMATE PROPERTY LINE
 - STREAM
 - WATER TREATMENT PLANT LOCATION
 - WATER MAIN
 - APPROX. LOCATION TELEPHONE LINE
 - POWER POLE
 - WATER VALVE
 - HYDRANT
 - CURB BOX
 - OVER HEAD WIRES
 - MACADAM DRIVE/PARKING
 - STORM SEWER AND CATCH BASIN
 - CHAIN LINK FENCE

NOTE: ALL PROPERTY LINES ARE APPROXIMATE

MAP REFERENCE:
SEE "MAP OF PROPOSED SUBDIVISION LANDS OF JONATHAN AND KATHY WOOD SITUATE ON NEW SALEM SOUTH ROAD & ROCK HILL ROAD TOWN OF NEW SCOTLAND" PREPARED BY PAUL E. HITE AND DATED JUNE 30, 1998. LAST REVISED JUNE 30, 1998

VERTICAL DATUM BASED ON USCG&GS. WATER PLANT DATUM=ADD 14.44'

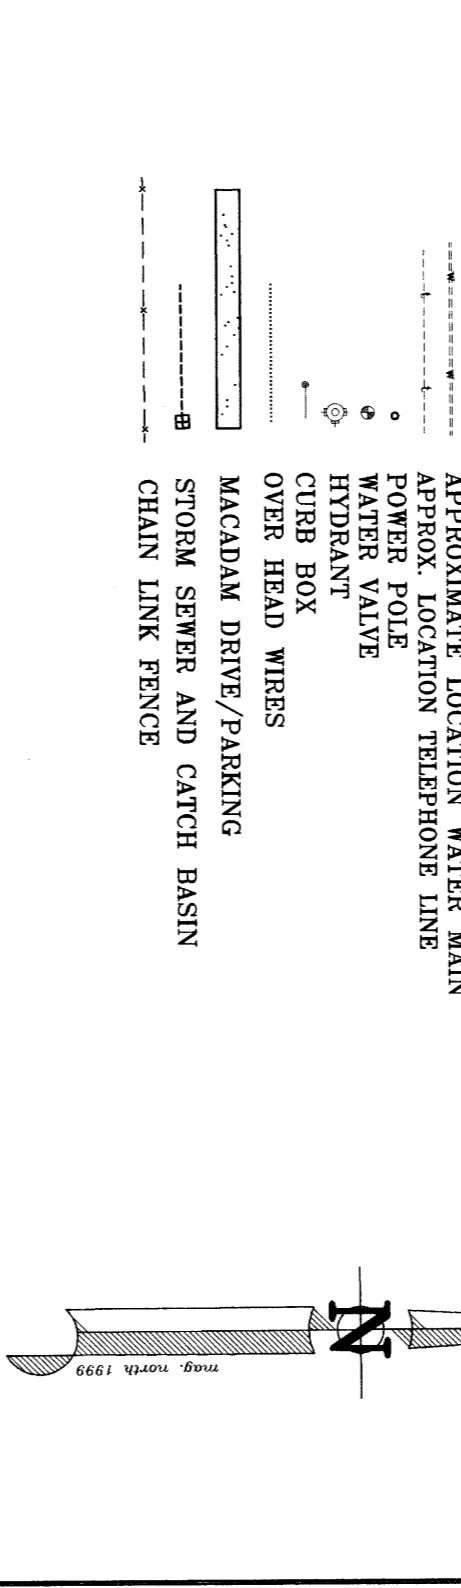

LANDS N/4 OF KATHY A. AND JONATHAN WOOD
PL. 5/19/98 REC. 243

LANDS N/4 OF JONATHAN LINDEN WOOD
AD. 02/17/98 REC. 192

LANDS N/4 OF LOREN B. AND JOYANN T. WOOD
AD. 05/17/98 REC. 114

LANDS N/4 OF EDWIN R. & STEVEN S. WOOD
AD. 10/09/98 REC. 283

LANDS N/4 OF LESTER A. AND DUSTY M. SHARP
AD. 02/19/98 REC. 03

LANDS N/4 OF ARTHUR APPELBERG AND ALBERT LANGER

