

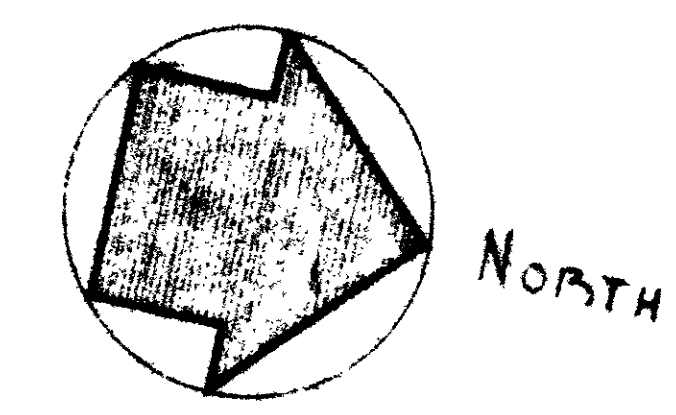


NOTE #1
 MAINTAIN 2'-0" MIN. COVER
 OVER WATER LINE & FORCED
 SEWER MAIN.

 

SCALE 1" = 50'-0"


PLOT & GRADING PLAN
 SCALE 1" = 50'-0"

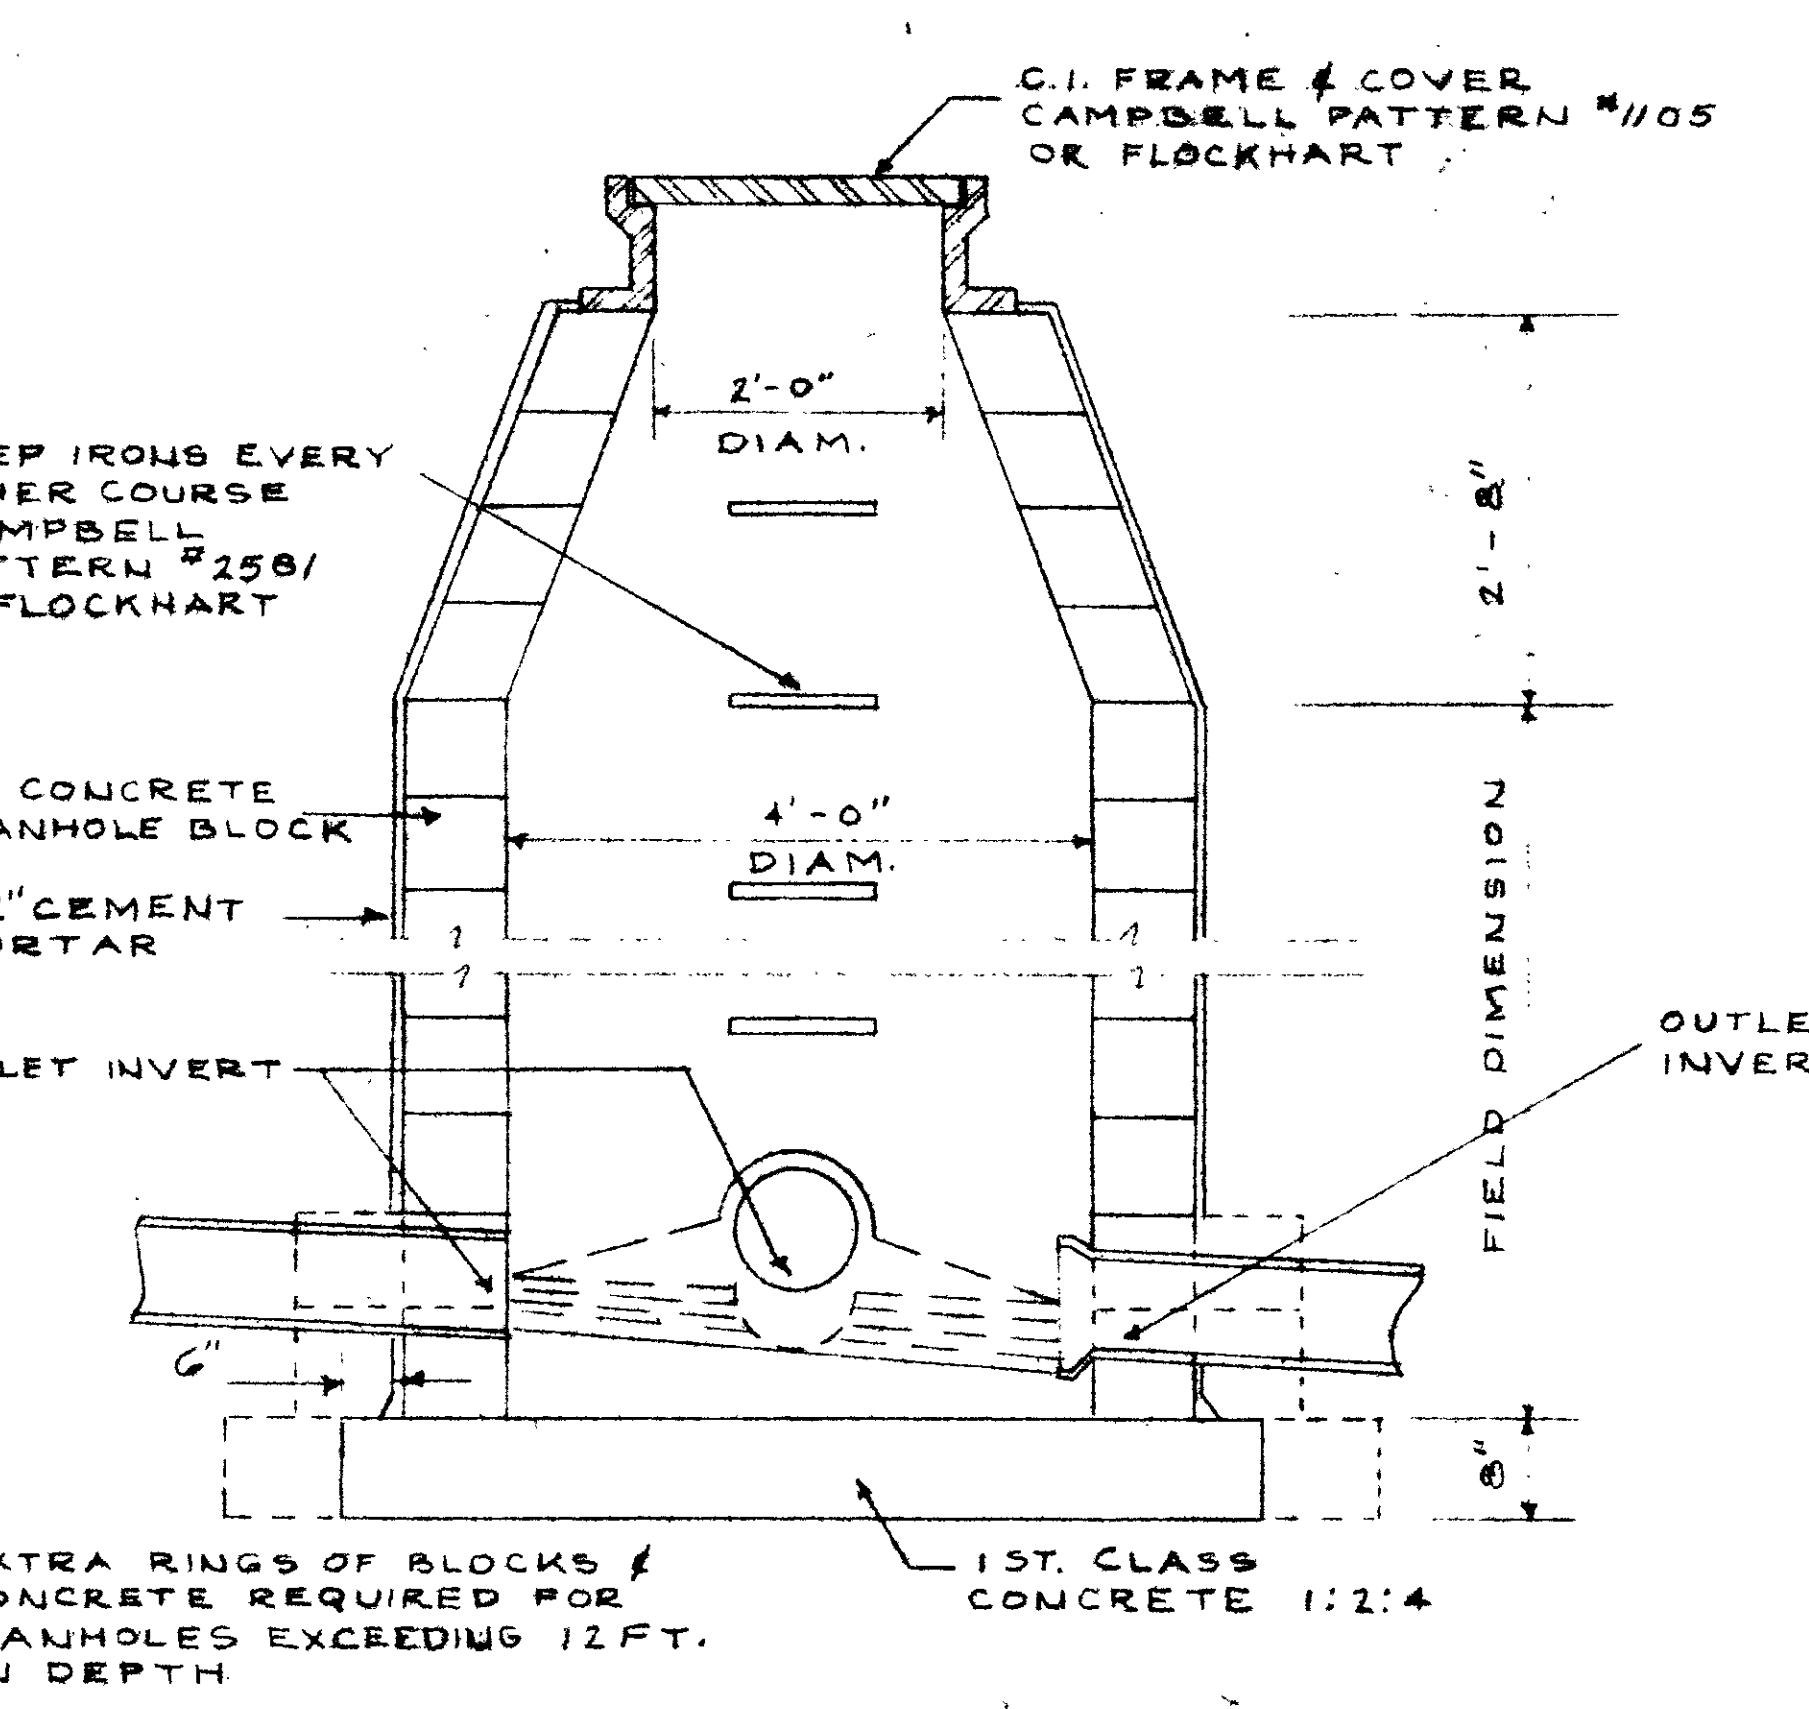

TYPICAL MANHOLE DETAIL
 NO SCALE

LEGEND
 APPLIES TO ALL PLUMBING DRAWINGS

	DRAIN
	DRAIN BURIED
	VENT
	COLD WATER
	HOT WATER
	HOT WATER RECIRCULATING
	GAS
	CLEAN OUT
	SHUT OFF VALVE
	CHECK VALVE
	HOSE BIBB
	WALL HYDRANT

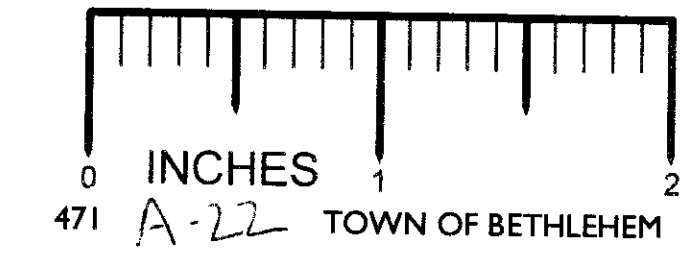

NORMANSIDE COUNTRY CLUB ELSMERE, NEW YORK			
PLOT PLAN			
DRAWN BY G.L.L.	CHECKED BY A.L.S.	D.S.	DATE REVISED JUNE 1954
AUGUST LUX AND ASSOCIATES ARCHITECTS DELAWARE & HUDSON BUILDING ALBANY, NEW YORK			DRAWING NO. P-1

