
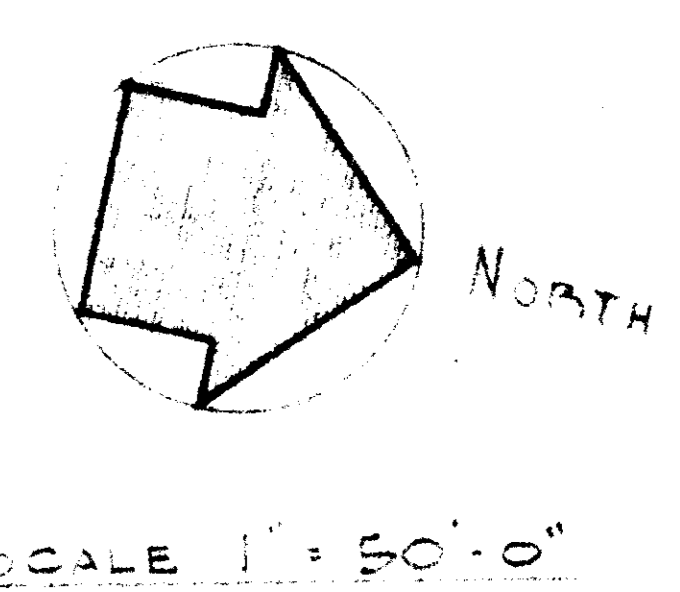


NOTE #1
 MAINTAIN 2'-0" MIN. COVER
 OVER WATER LINE & FORCED
 SEWER MAIN.

 


PLOT & GRADING PLAN
 SCALE 1" = 50'-0"

LEGEND

APPLIES TO ALL PLUMBING DRAWINGS

- DRAIN
- DRAIN BURIED
- VENT
- COLD WATER
- HOT WATER
- HOT WATER RECIRCULATING
- G GAS
- CLEAN OUT
- SHUT OFF VALVE
- ⊕ CHECK VALVE
- H.B. HOSE BIBB
- W.H. WALL HYDRANT

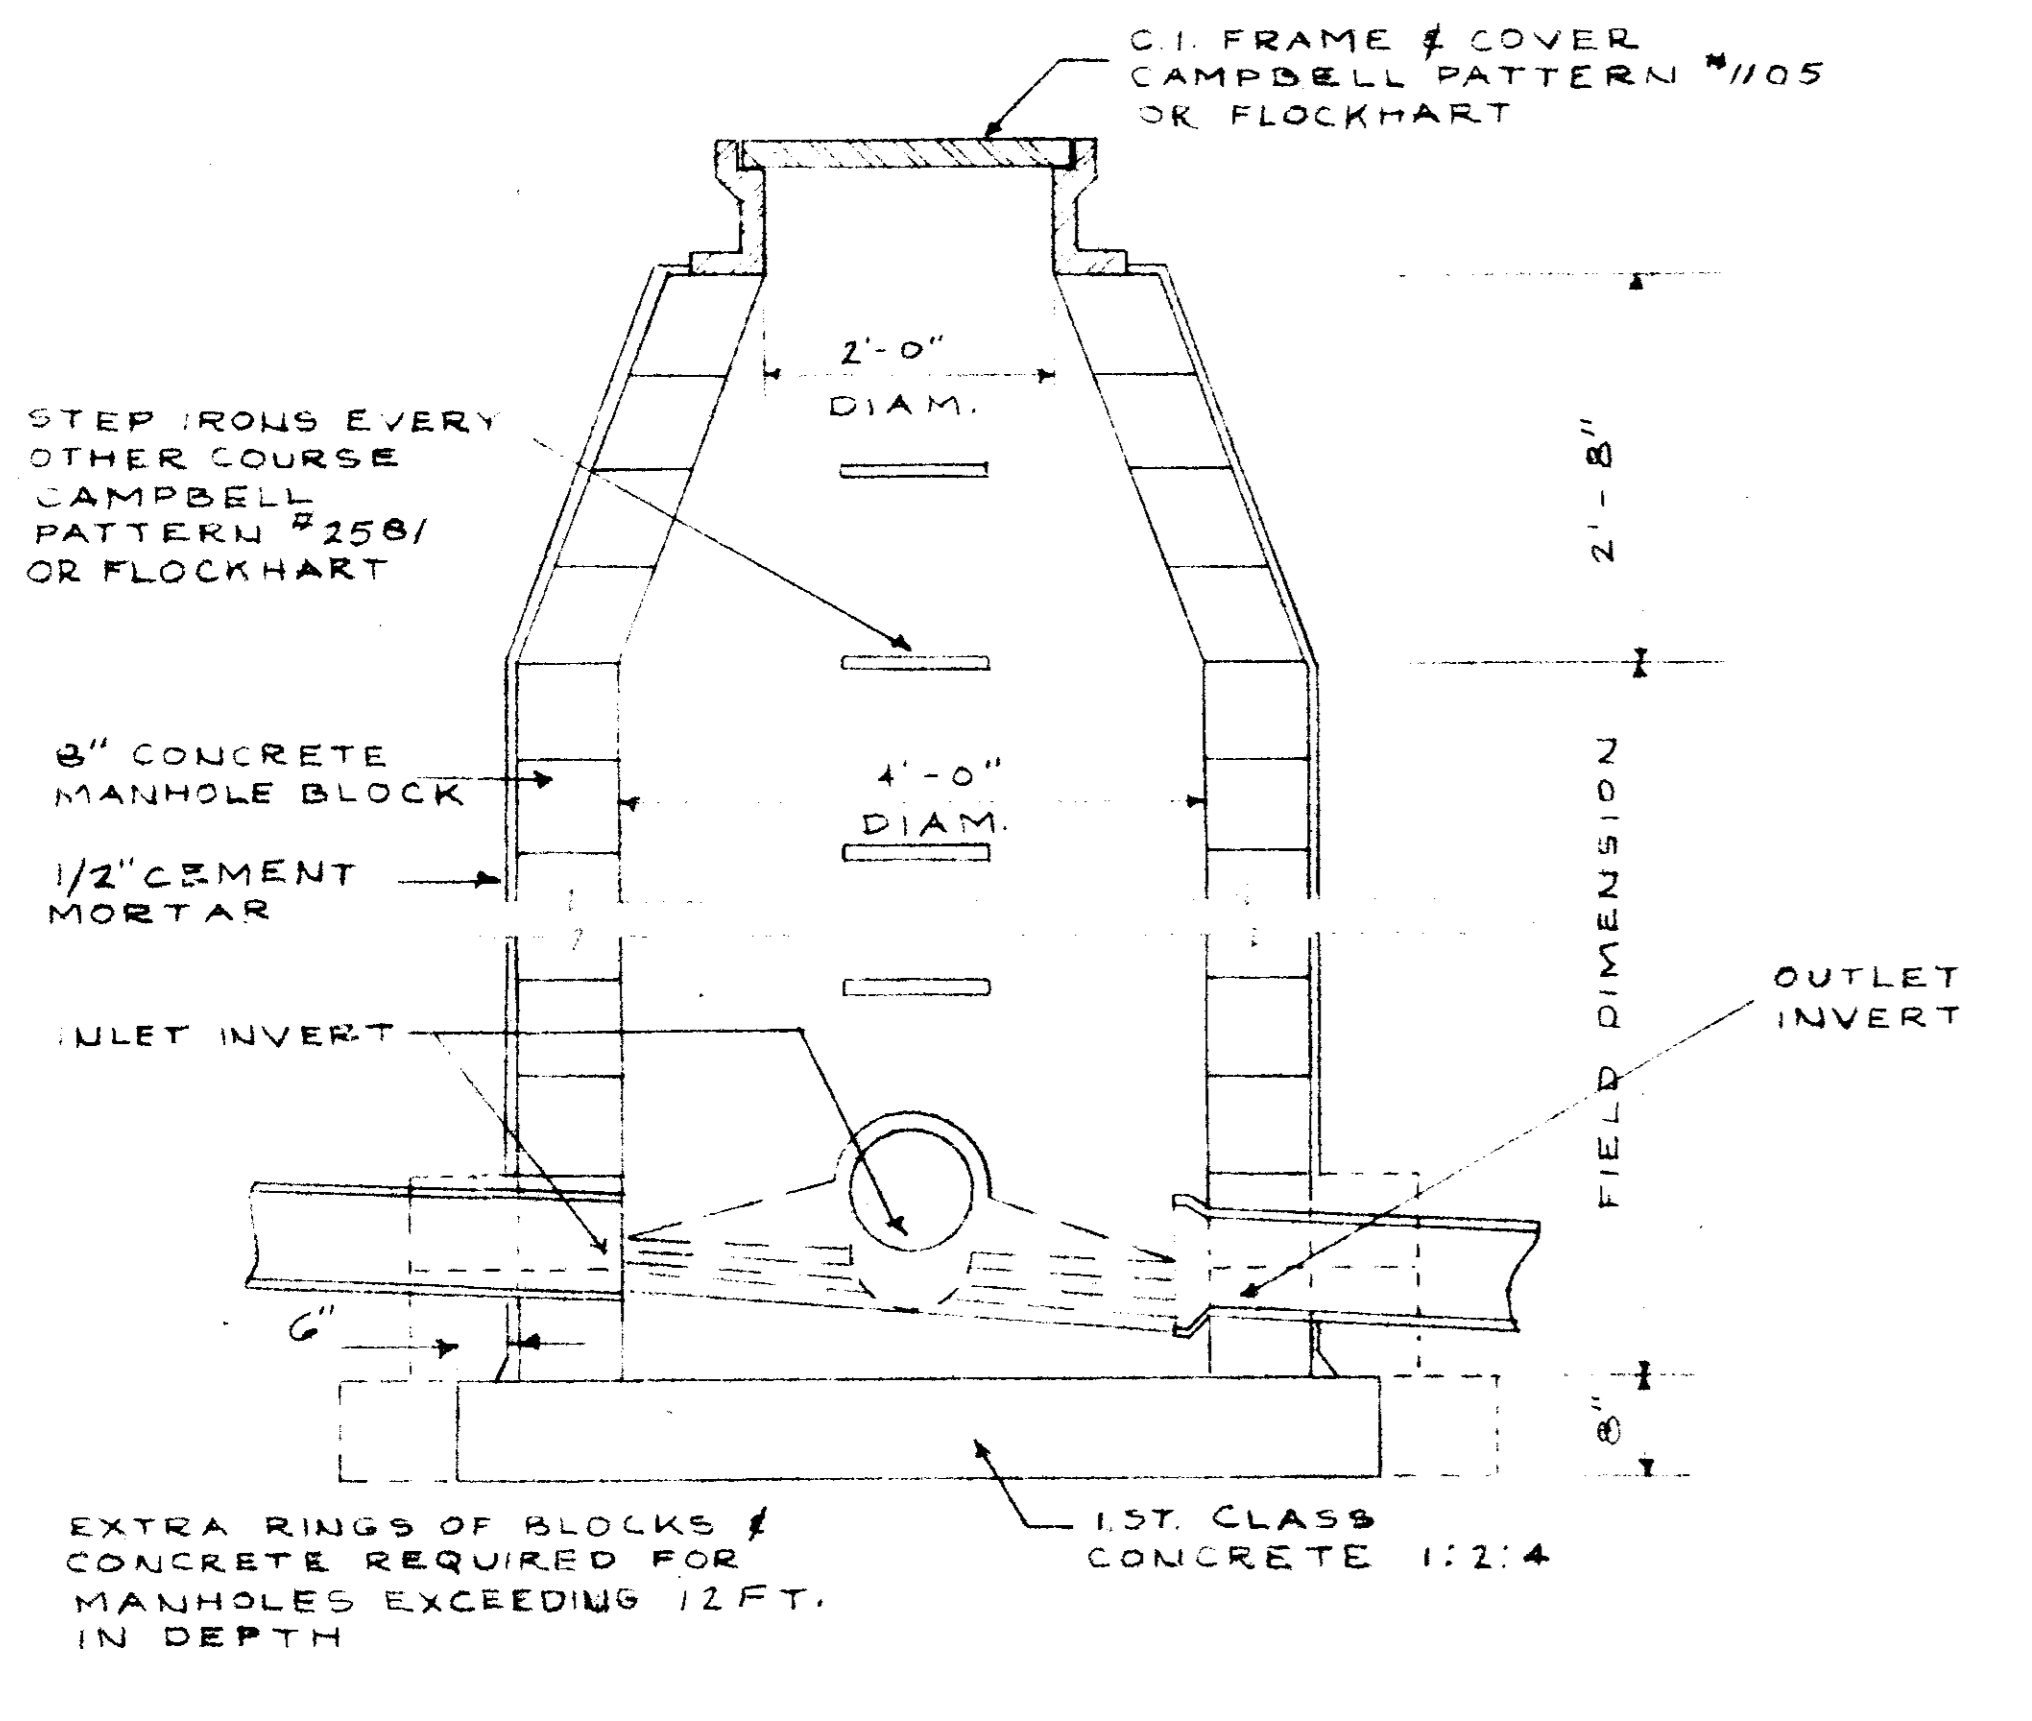

TYPICAL MANHOLE DETAIL
 NO SCALE



NORMANSIDE COUNTRY CLUB ELSMERE, NEW YORK		
PLOT PLAN		
DRAWN BY: A.L.G.	CHECKED BY: D.S.	DATE: REVISED APRIL 17, 1964
AUGUST LUX AND ASSOCIATES ARCHITECTS DELAWARE & HUDSON BUILDING ALBANY NEW YORK		DRAWING NO. P-A

A-22