

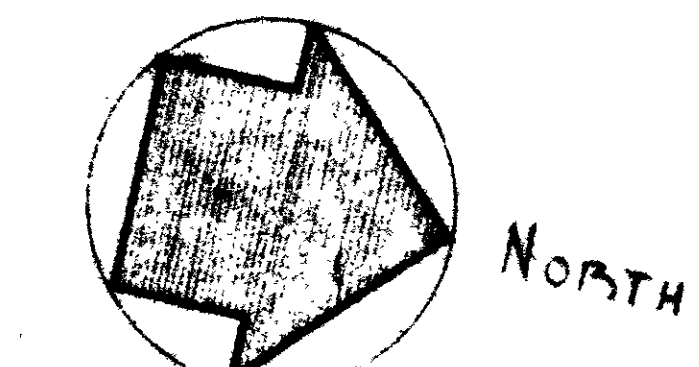


NOTE #1
 MAINTAIN 2'-0" MIN. COVER
 OVER WATER LINE & FORCED
 SEWER MAIN.

 

SCALE 1" = 50'-0"

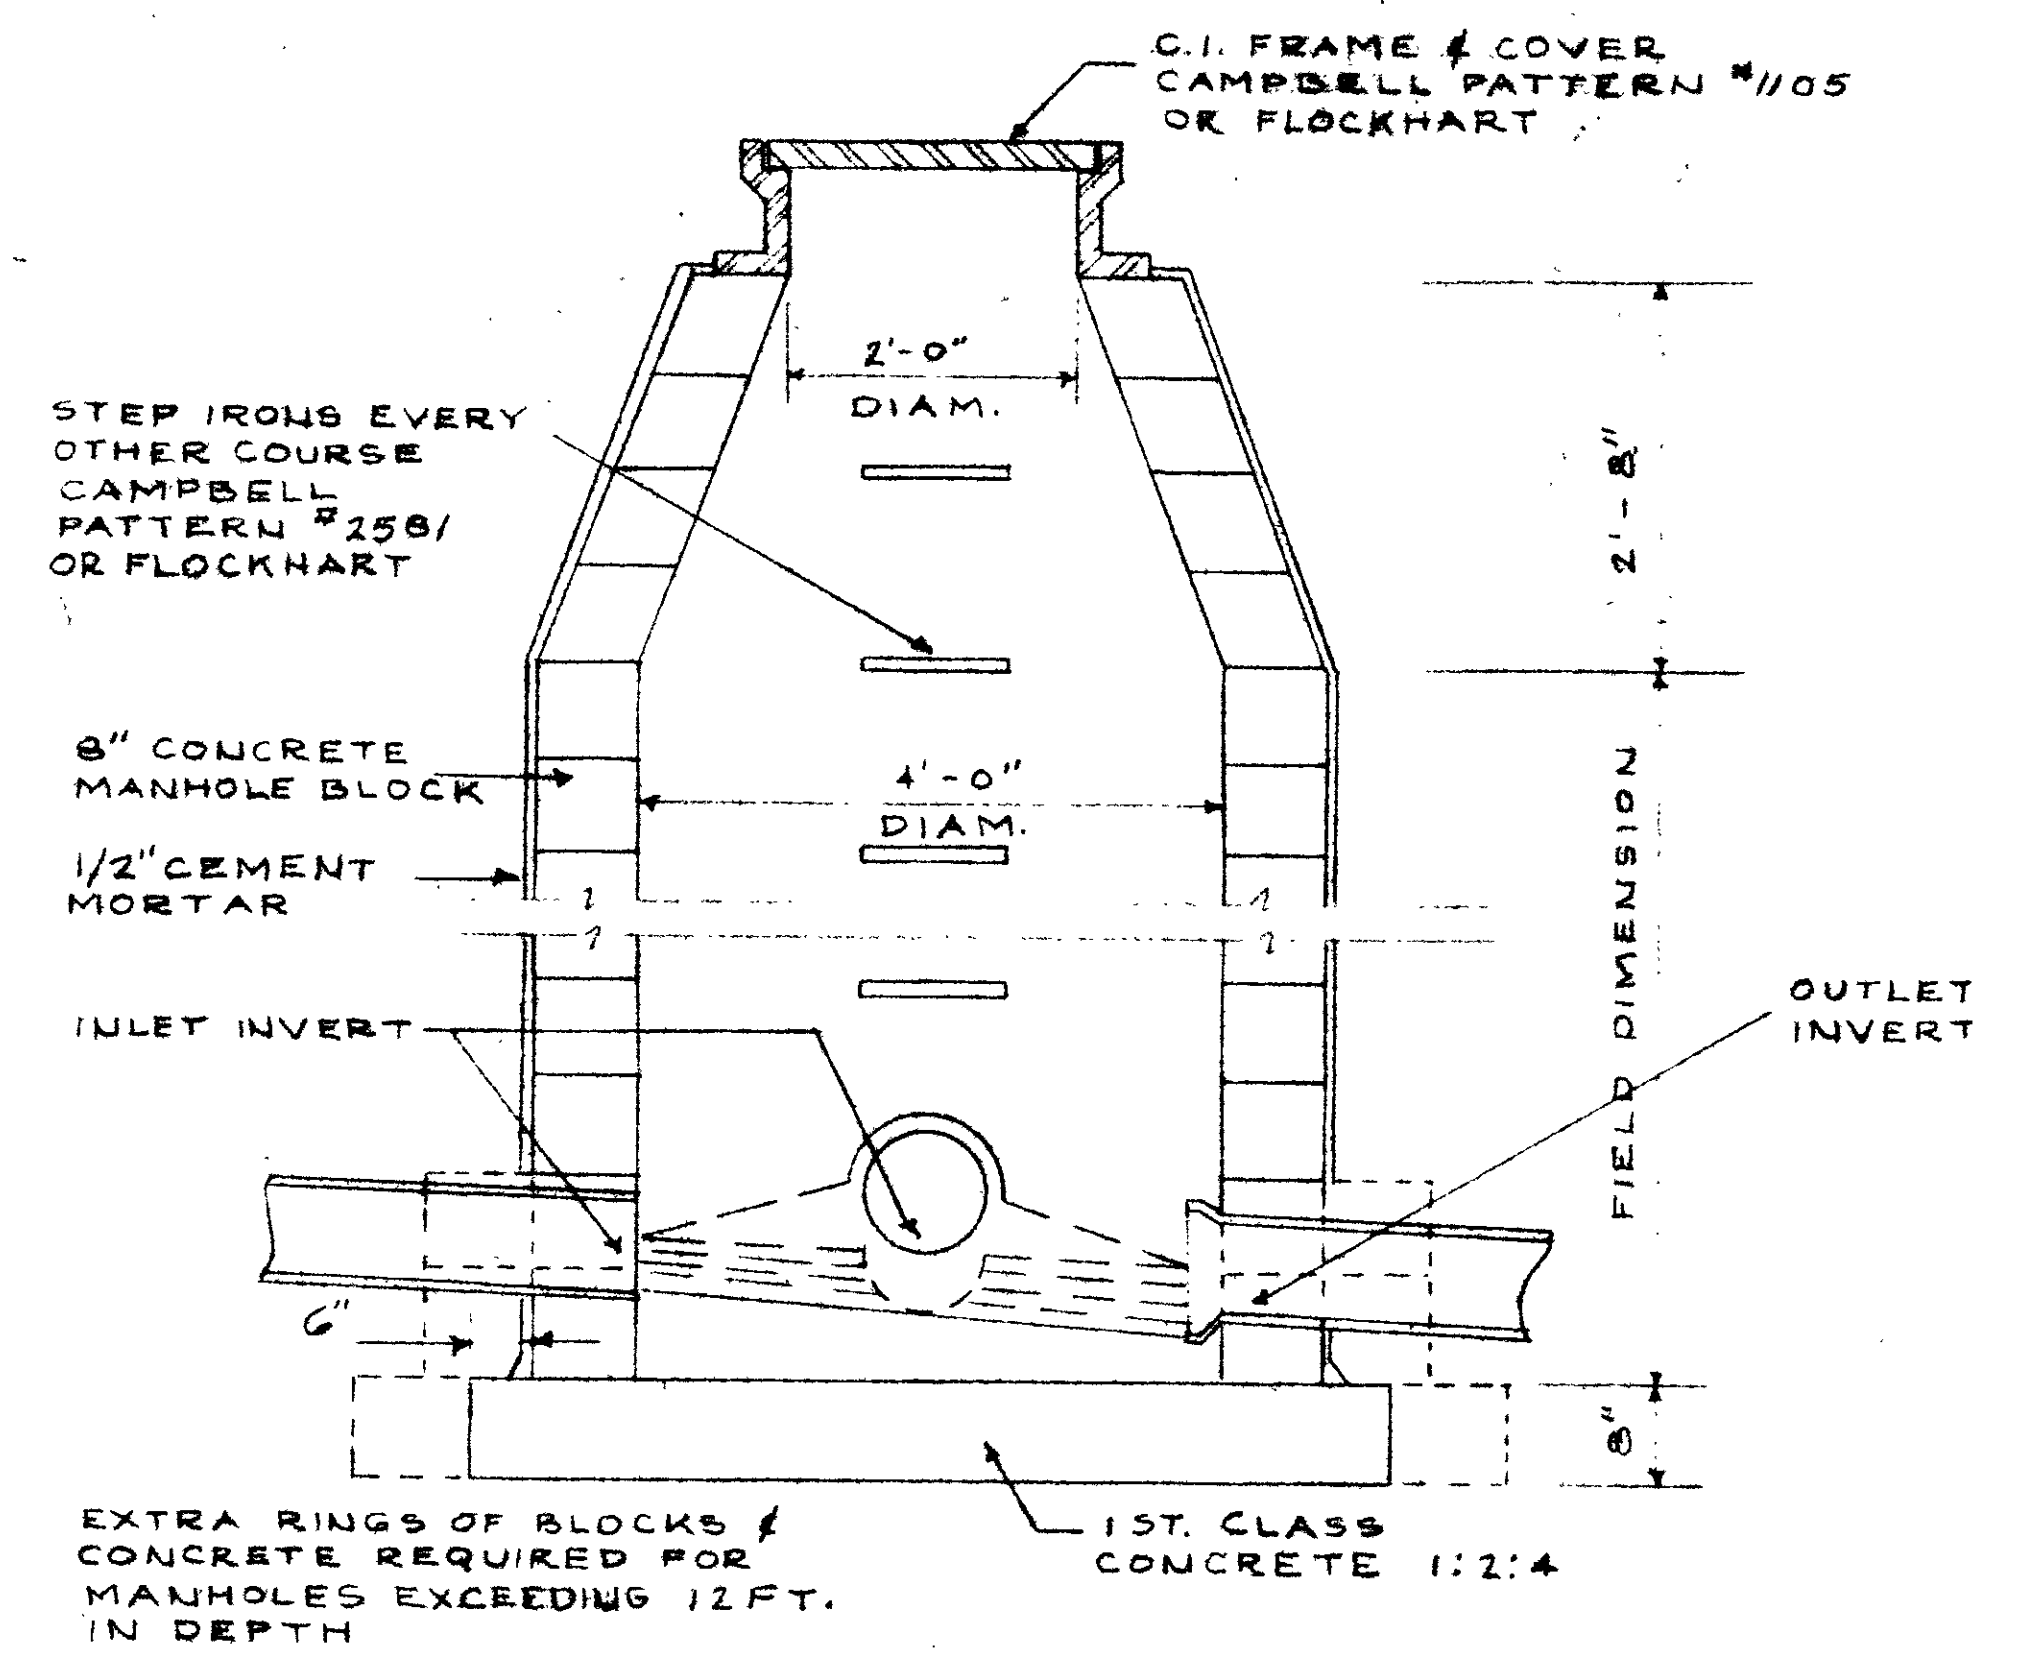


TYPICAL MANHOLE DETAIL
 NO SCALE

LEGEND
 APPLIES TO ALL PLUMBING DRAWINGS

- DRAIN
- DRAIN BURIED
- VENT
- COLD WATER
- HOT WATER
- HOT WATER RECIRCULATING
- GAS
- CLEAN OUT
- SHUT OFF VALVE
- CHECK VALVE
- H.B.
- W.H.
- HOSE BIBB
- WALL HYDRANT

PLOT & GRADING PLAN
 SCALE 1" = 50'-0"

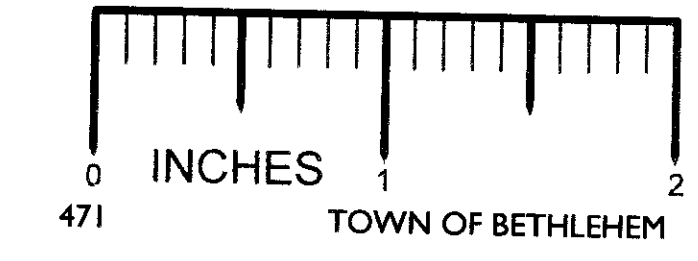

NORMANSIDE COUNTRY CLUB ELSMERE, NEW YORK			
PLOT PLAN			
DRAWN BY G.L.L.	CHECKED BY J.L.S.	D.S.	DATE REVISED JUNE 6, 1964
AUGUST LUX AND ASSOCIATES ARCHITECTS DELAWARE & HUDSON BUILDING ALBANY, NEW YORK			DRAWING NO. P-1

