
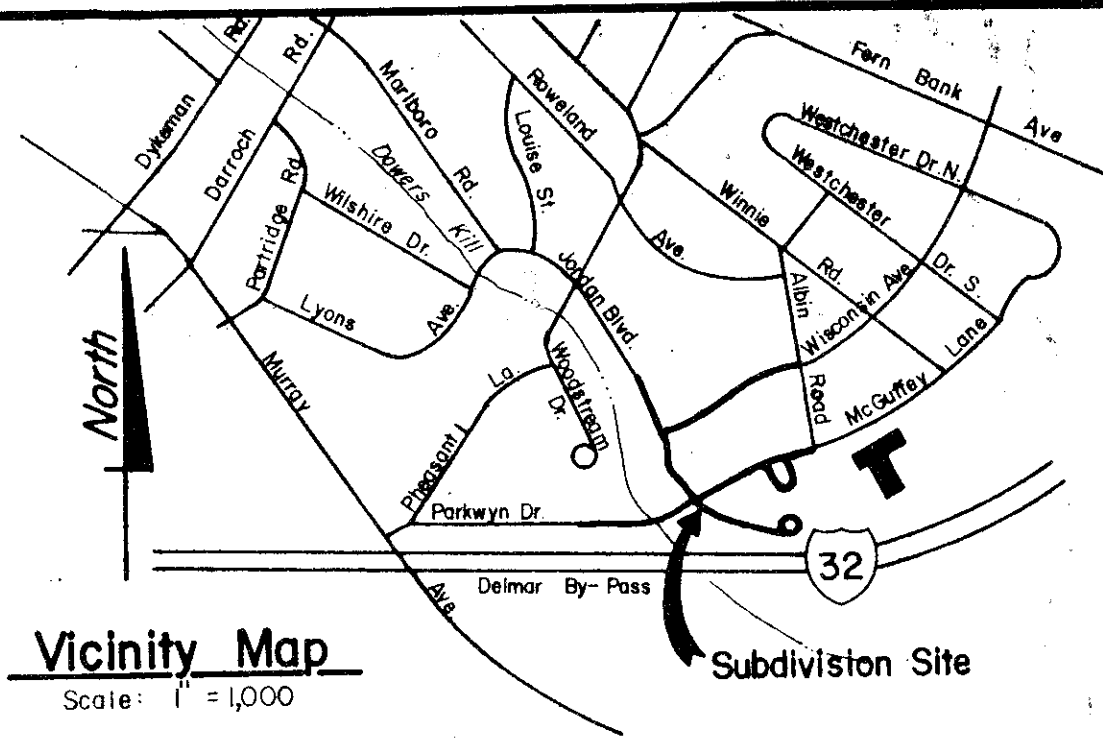


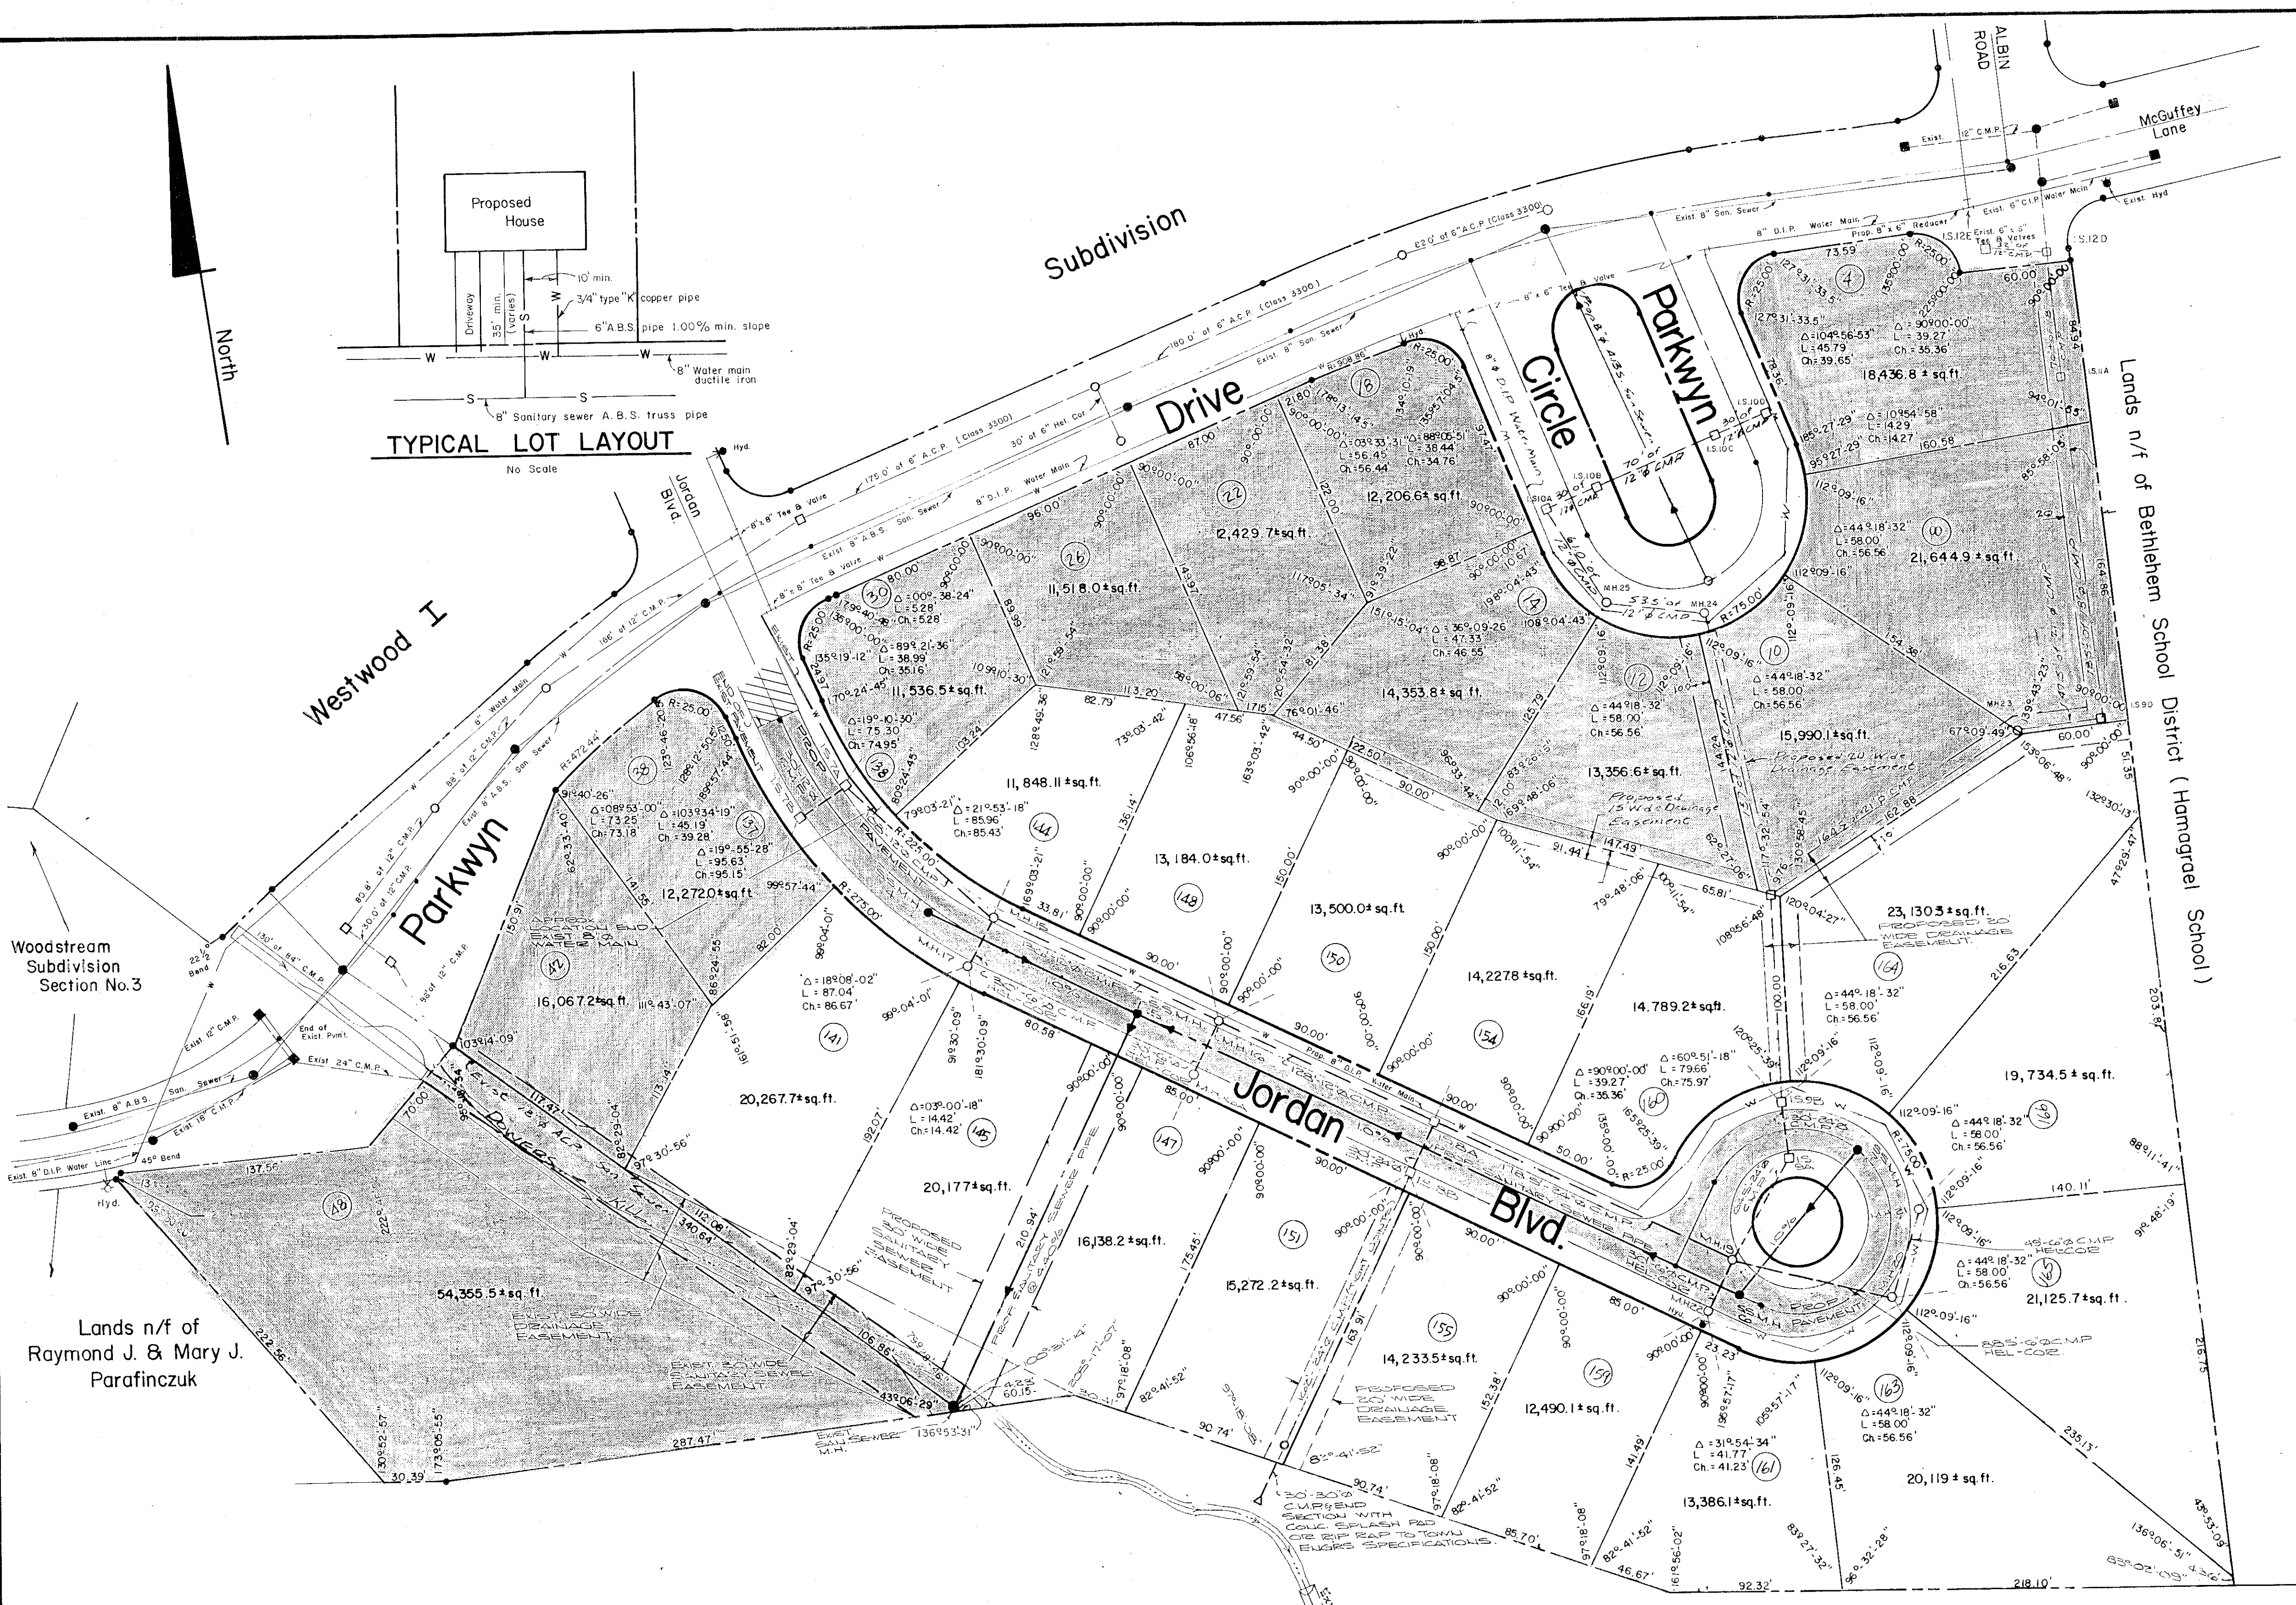

Albany County Health Department Approval

ALBANY COUNTY DEPARTMENT OF HEALTH

This is to certify that the proposed arrangements for water supply and sewerage for Westwood II, Phase II really development in the Town of Bethlehem are approved subject to the conditions listed in letter of this date, and in accordance with Article X of the Albany County Sanitary Code. Consent is hereby given for the filing of this map in the Office of the Albany County Clerk.

Date July 30 1985 Commissioner of Health
By Stephen S. Langer Div. Environmental Health Services

Town Planning Board Approval

PLANNING BOARD
TOWN OF BETHLEHEM
ALBANY COUNTY, NEW YORK

FINAL PLAT APPROVAL

When signed by the duly authorized officer of the Planning Board, this endorsement constitutes final approval of this plat (SECOND SEGMENT).

Signed [Signature]
Title CHAIRMAN

Date July 30 1985
See also Certificate of Approval of Final Plat No. 10-B-F

- Notes:
1. Subdivision located in "AA" Zone.
 2. All easements shown to be granted to the Town of Bethlehem.
 3. Elevations refer to U.S.G.S. datum. Bench mark no. 107, Bethlehem Sewer District, hydrant n.p.o.a. Elev. 207.97.
 4. Proposed 8" Ductile iron water main shown thus w—w—w Water main material, size and location determined by Water District No. 1, Town of Bethlehem.
 5. Water lines will be constructed above the sanitary sewer lines.
 6. Plans for Sanitary sewer and water supply facilities in this subdivision have been submitted to and approved by the Albany County Health Department.
 7. See Typical Lot Layout for Sanitary sewer & water line connection to utilities.
 8. No footing, roof or cellar drains to be connected to sanitary sewer facilities.
 9. Minimum separation of (1'-6") vertically and (10'-0") horizontally required between sanitary sewer and water facilities.
 10. Minimum separation of (1'-6") required between water and storm sewer facilities whether over or under.
 11. STORM SEWERS AND GRADING PLAN FOR THIS SUBDIVISION HAVE BEEN APPROVED BY THE TOWN OF BETHLEHEM ENGINEERING DEPARTMENT.
 12. THE ALBANY COUNTY HEALTH DEPARTMENT STAMP AND SIGNATURE OF APPROVAL APPLIED TO THIS PLAN IS FOR THE UNSHADED LOTS FRONTING ON JORDAN BLVD. ONLY.
 13. FILING NOTE: FIRST SEGMENT OF WESTWOOD II - MAY FILED IN ALBANY COUNTY CLERK'S OFFICE AS MAP NO. 5415 DE NO. 171.

"SUBDIVISION DEVELOPMENT NOTES"

1. DEVELOPMENT OF SUBDIVISION PROPOSED FOR TWO (2) PHASES, SHADED LOTS DENOTE PHASE NO. 1.
2. UNSHADED LOTS DENOTE PHASE NO. 2.
3. ENTIRE SUBDIVISION (28) LOTS GRANTED APPROVAL BY TOWN ON Nov. 13, 1979.
4. SANITARY SEWER APPROVAL FOR ENTIRE WESTWOOD SUBDIVISION GRANTED BY ALBANY COUNTY HEALTH DEPT. ON JUNE 9, 1981.
5. WATER SUPPLY APPROVAL FOR ENTIRE WESTWOOD SUBDIVISION GRANTED BY ALBANY COUNTY HEALTH DEPT. ON FEB. 9, 1981.
6. DURING THIS PERIOD OF TIME TOWN OF BETHLEHEM SUBDIVISION DEVELOPMENT HAS UNDER WATER ALLOTMENT CONTROL BY TOWN AND COUNTY HEALTH DEPT. THEREBY CREATING THE (2) PHASE DEVELOPMENT AND SUBDIVISION APPROVAL FOR PHASE (1) ONLY BEING ISSUED BY ALBANY COUNTY HEALTH DEPT. IN FEB. OF 1980.

[Signature]
EDWARD J. NEWMAN
PROFESSIONAL ENGINEER
STATE OF NEW YORK
39526

REMOVED JULY 19, 1985

SECOND SEGMENT OF TWO SEGMENTS

Proposed Subdivision
"WESTWOOD II"
Property of
Klersy Building Corp.

Town of Bethlehem
Albany County New York
Scale: 1" = 50' August 25, 1978

Map Prepared by:
PAUL E. HITE
Licensed Land Surveyor Delmar, N.Y.