


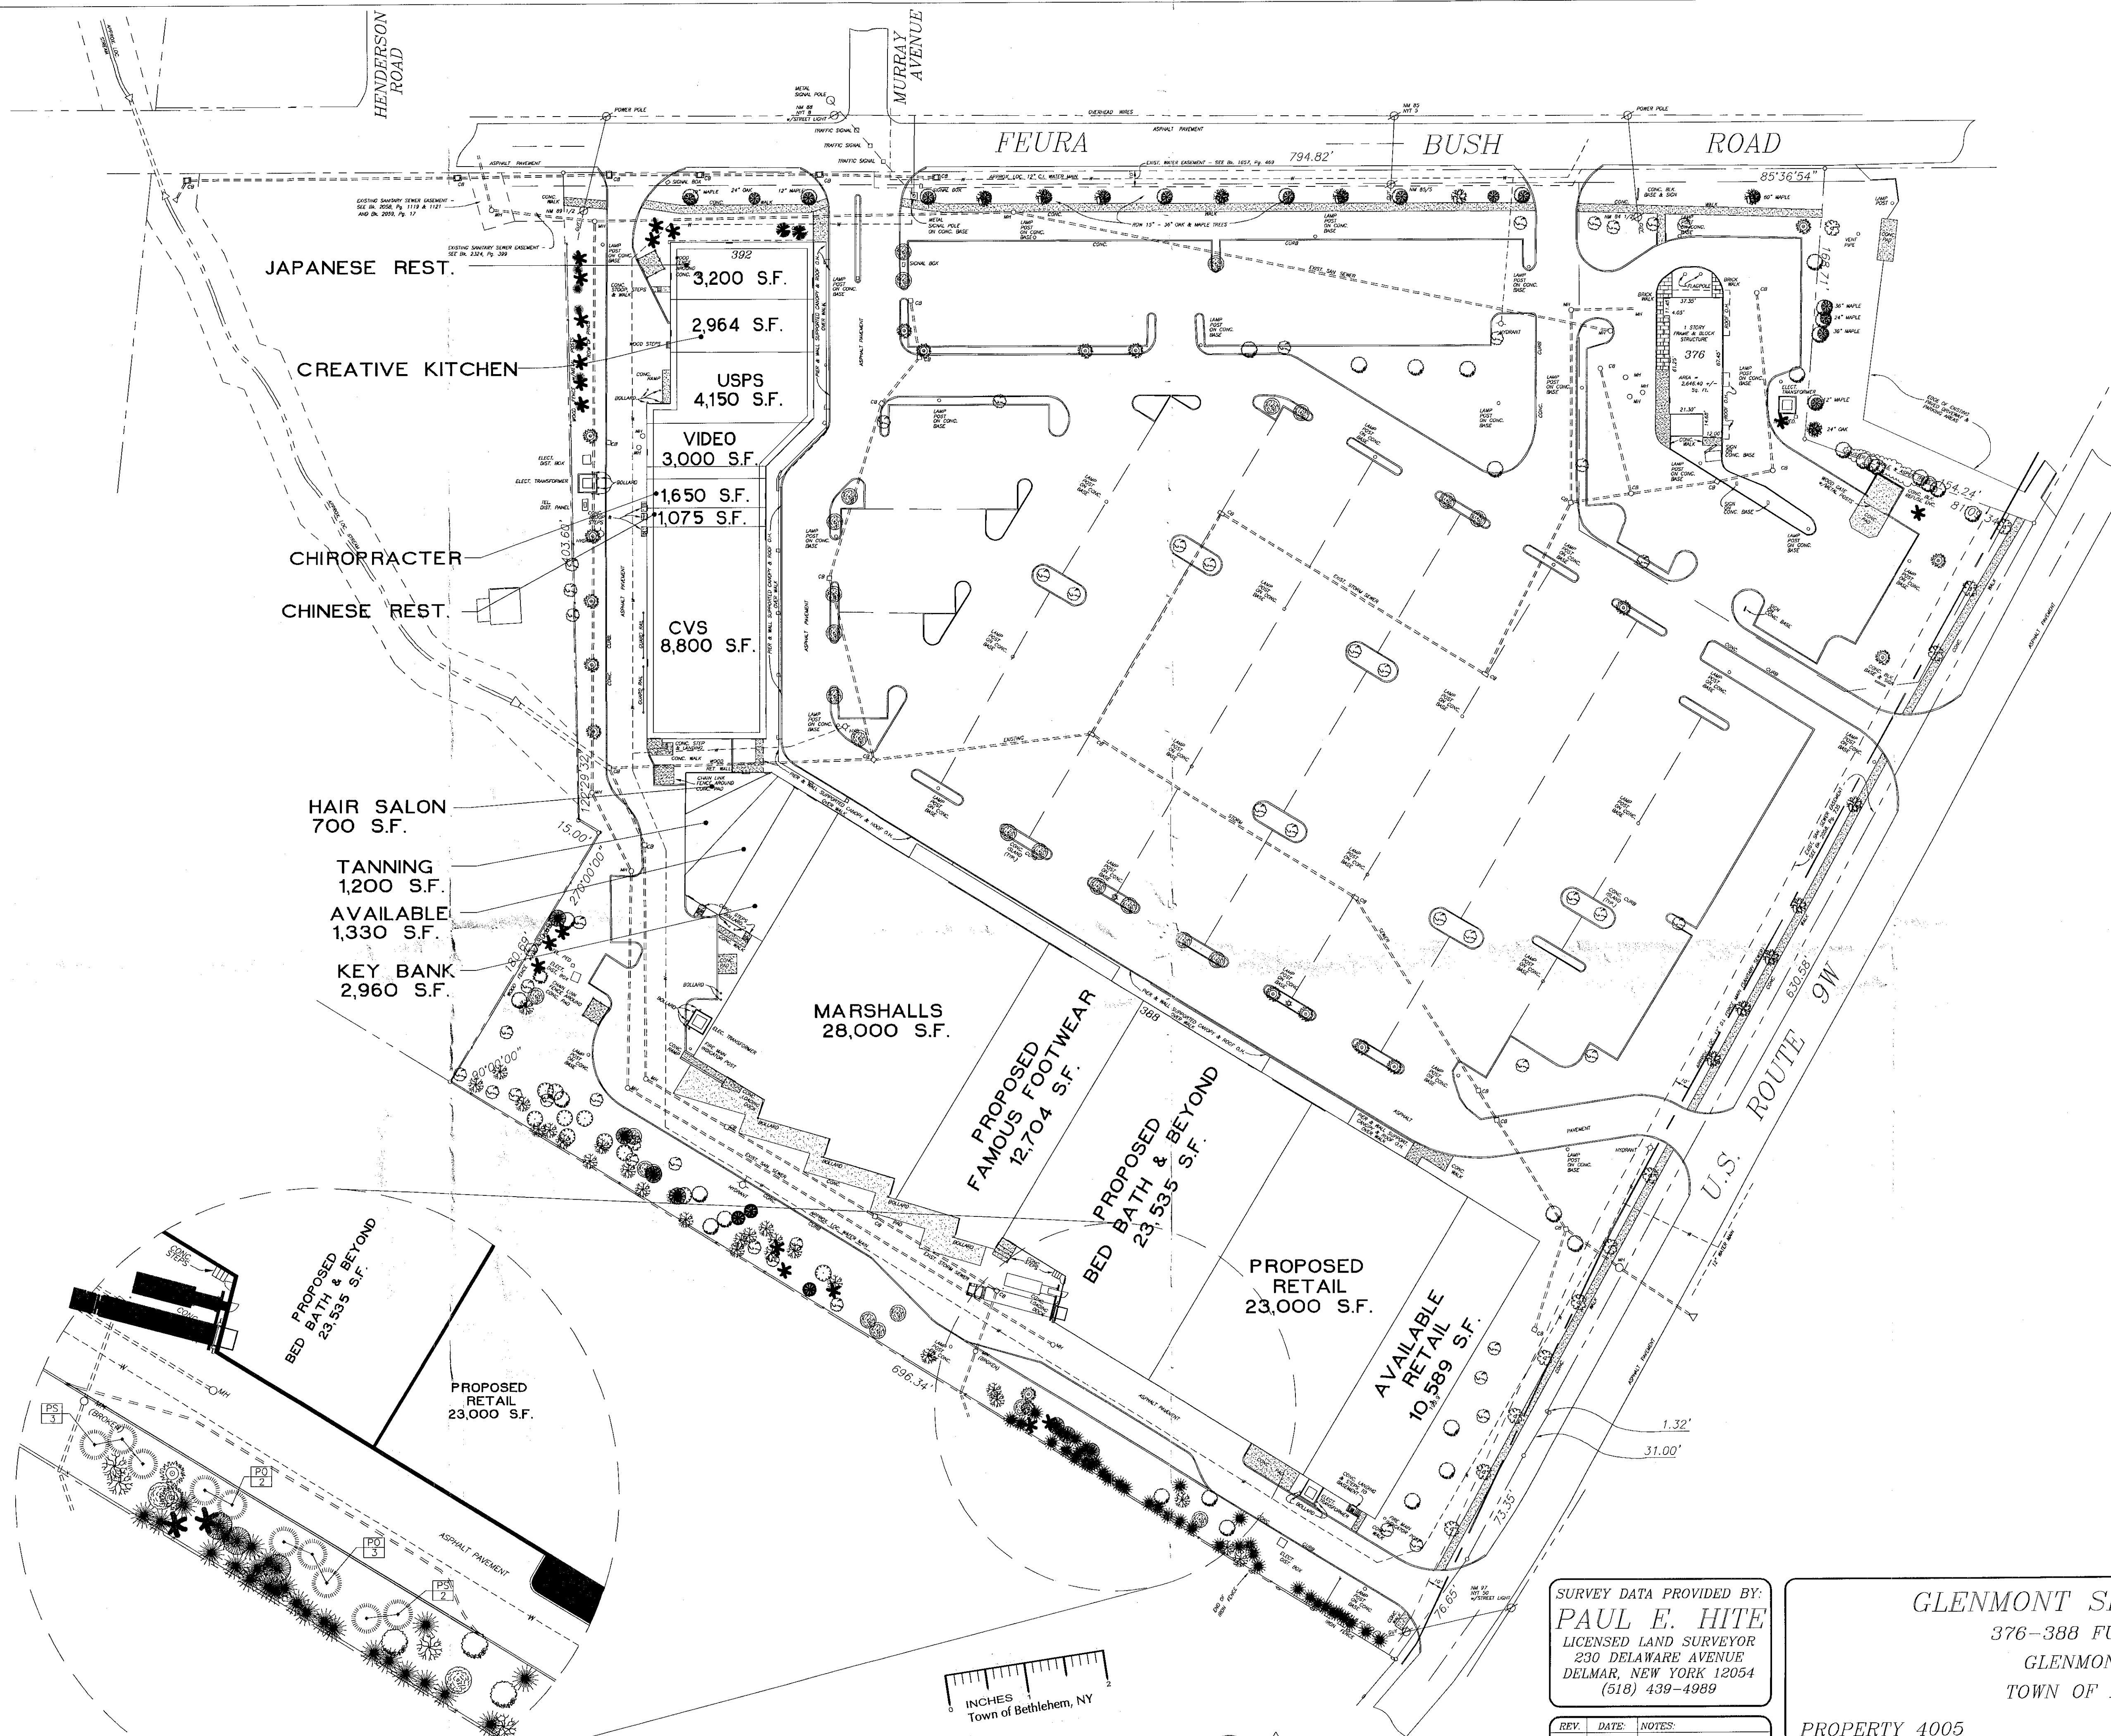

PLANNING BOARD
TOWN OF BETHLEHEM
ALBANY COUNTY, NEW YORK
This Site Plan Approved.
Paul Hite
Title *Surveyor*
Date *10-16-07*

ENLARGED PLAN
SCALE: 1"=30'

PLANT LIST

KEY	BOTANICAL NAME	COMMON NAME	CAL.	SIZE	ROOT	QTY.
PQ	Picea amonika	Serbian Spruce		8"	B&B	5
PS	Pinus strobus	White Pine		8"	B&B	5

SURVEY DATA PROVIDED BY:
PAUL E. HITE
LICENSED LAND SURVEYOR
230 DELAWARE AVENUE
DELMAR, NEW YORK 12054
(518) 439-4989

REV.	DATE	NOTES
1	10/09/07	REV. PER TOWN COMMENTS

GLENMONT SHOPPING PLAZA
376-388 FUERA BUSH ROAD
GLENMONT, NEW YORK
TOWN OF BETHLEHEM, NY

PROPERTY 4005

SEPT. 26, 2007

BENDERSON DEVELOPMENT COMPANY, LLC
670 Delaware Ave. Buffalo, N.Y. 14202
(716) 886-0211

LANDSCAPING PLAN C-3

0 50 100 150
1" = 50.00'