


**ERDMAN
ANTHONY**

11 CENTURY HILL DRIVE, SUITE 105
Latham, NY 12110
Telephone: (518) 783-1205
Facsimile: (518) 783-0374
www.erdmananthony.com

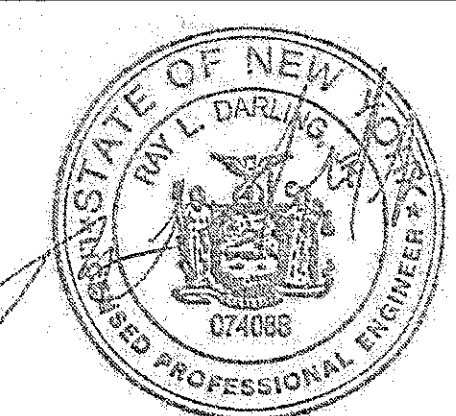

DATE _____ DATE _____

NOTE: UNAUTHORIZED ALTERATION OR ADDITION TO THIS
ENCLOSURE IS A VIOLATION OF THE NEW YORK STATE
EDUCATION LAW ARTICLE 145, SECTION 7209.

REVISIONS

NO.	DESCRIPTION	BY	DATE
1	REVISED PER TOWN	RLD	1/9/13
2	REVISED PER OWNER	RLD	3/12/13
3	REVISED PER TOWN	RLD	7/19/13

ALL RIGHTS RESERVED: No part of this document may be
reproduced, stored in a retrieval system, or transmitted, in
any form or by any means electronic, mechanical, photocopying,
recording, or otherwise without the prior written authorization of
ERDMAN ANTHONY.

COPYRIGHT
©2013 Erdman Anthony

CLIENT:

**BENDERSON
DEVELOPMENT
COMPANY, LLC**

PROJECT NAME:

**GLENMONT PLAZA -
380 FEURA BUSH
ROAD PROPOSED
PAD SITE**

DRAWING TITLE:

UTILITY PLAN

SCALE:
1"=30'

DATE:
FEB. 2013

DES. BY:
RLD


DR. BY:
MFJ

CK'D BY:
RLD


EA PROJECT NO.
1700C.55

SHEET NO.
9 OF 13

DRAWING NO.
C6

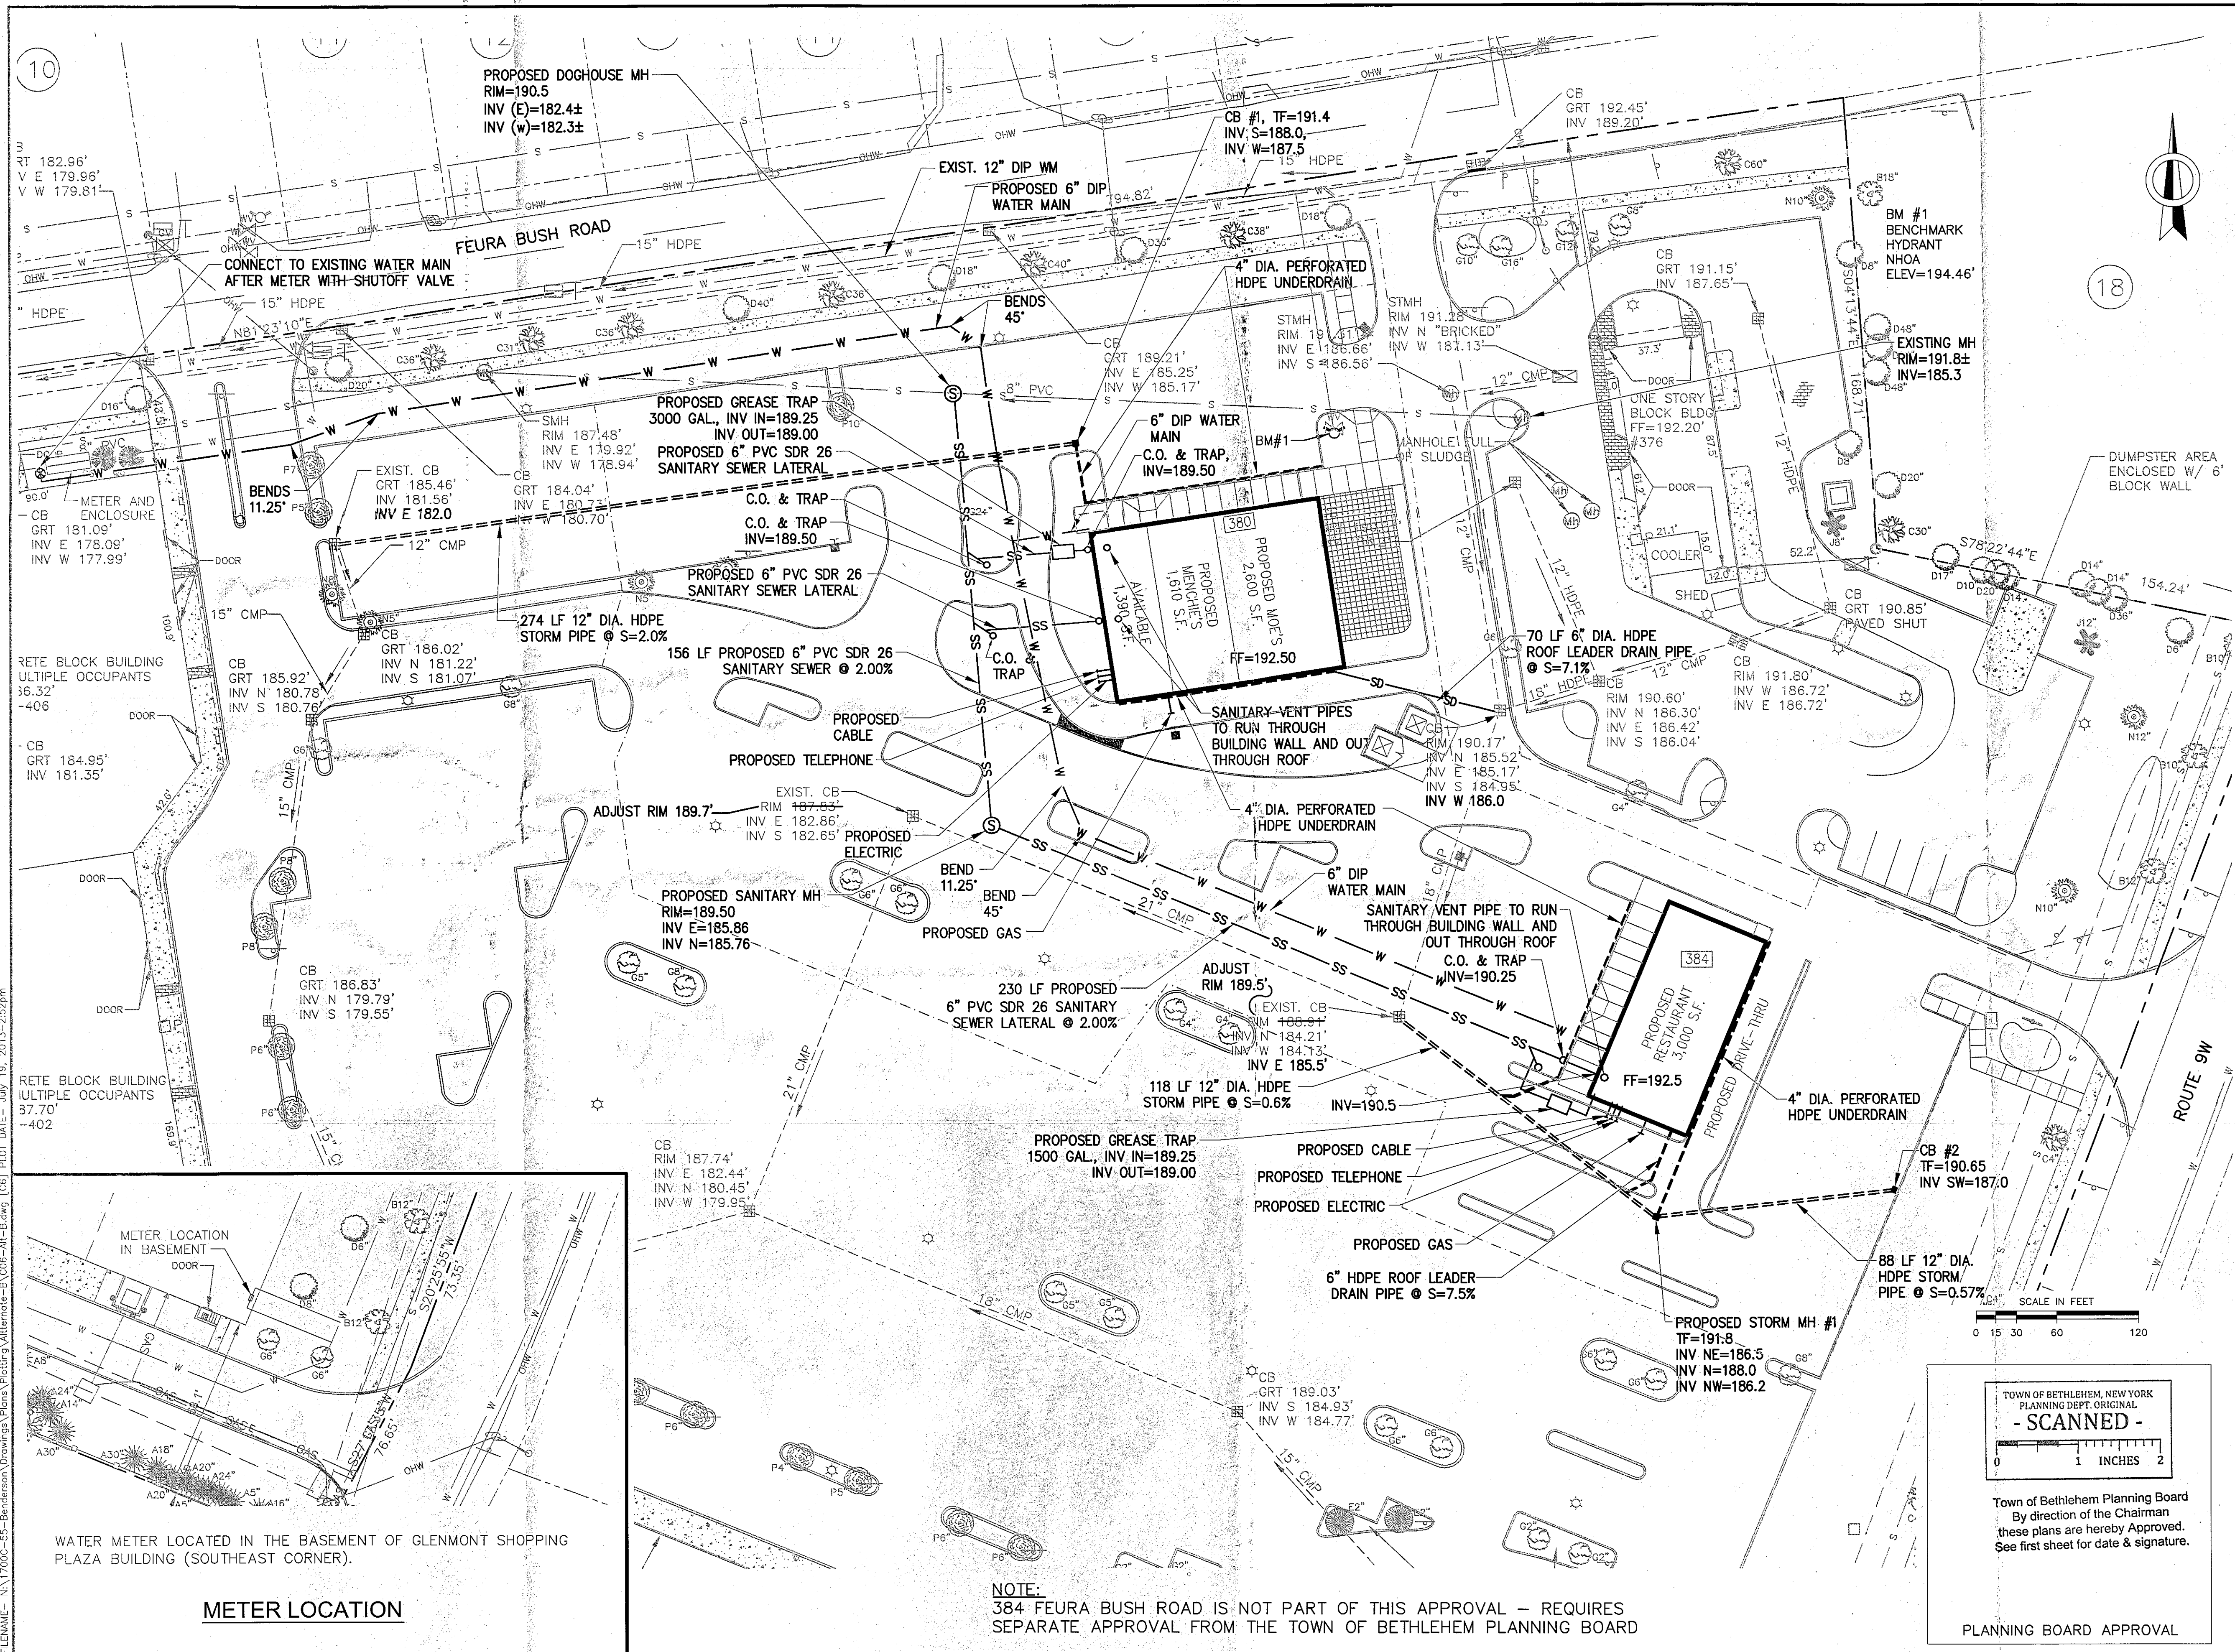


FILENAME: N:\1700C-55-Benderson\Drawings\Plans\Utility\Alternate-B-C6-Alt-B.dwg [C6] PLOT DATE: July 19, 2013 2:52pm

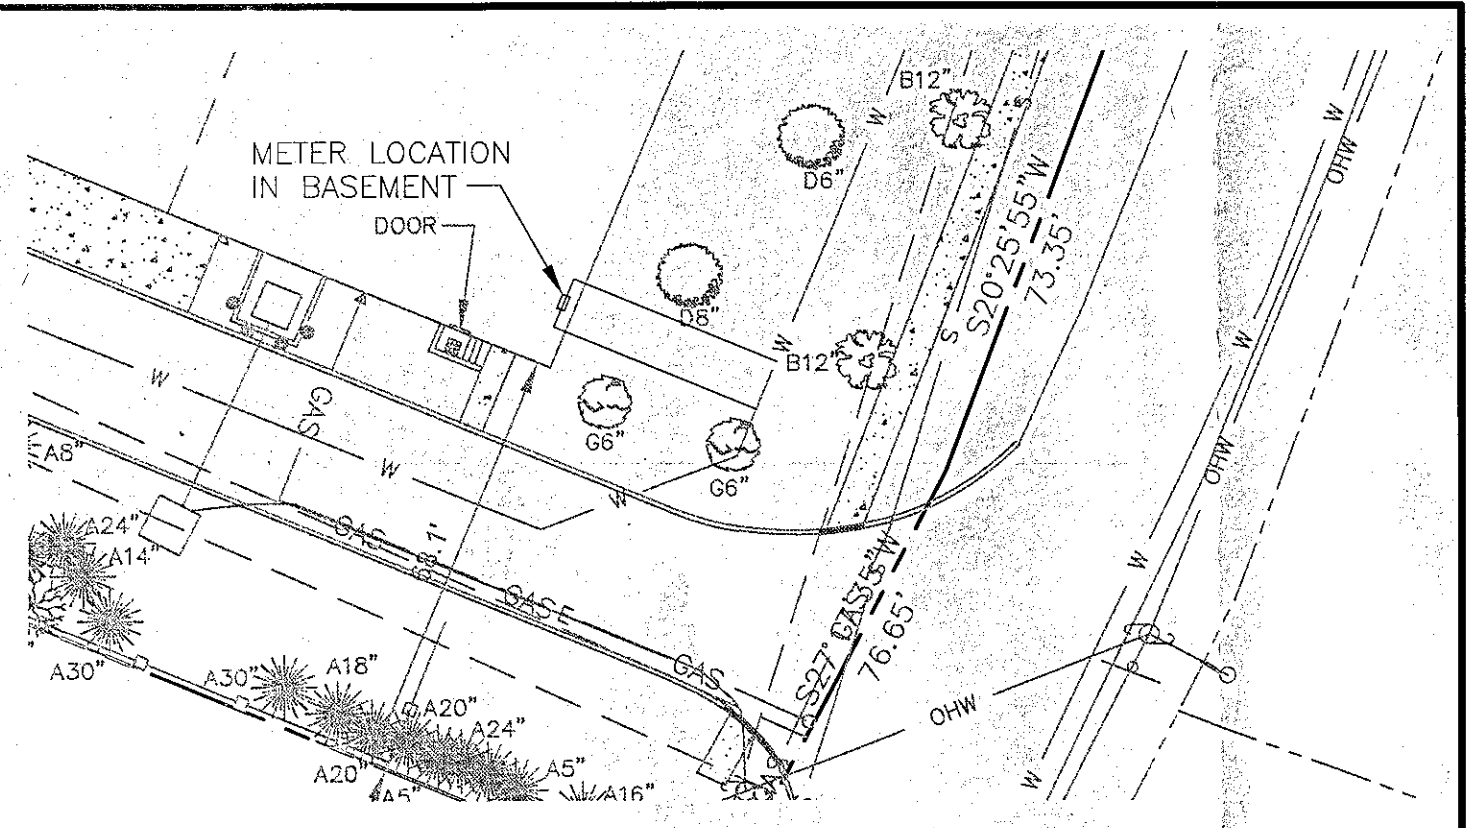

METER LOCATION

WATER METER LOCATED IN THE BASEMENT OF GLENMONT SHOPPING
PLAZA BUILDING (SOUTHEAST CORNER).

NOTE:
384 FEURA BUSH ROAD IS NOT PART OF THIS APPROVAL - REQUIRES
SEPARATE APPROVAL FROM THE TOWN OF BETHLEHEM PLANNING BOARD

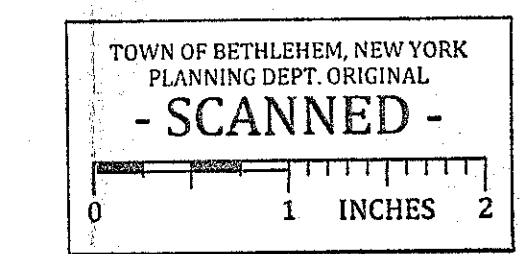

Town of Bethlehem Planning Board
By direction of the Chairman
these plans are hereby Approved.
See first sheet for date & signature.

PLANNING BOARD APPROVAL