



SITE PLAN
1" = 40'

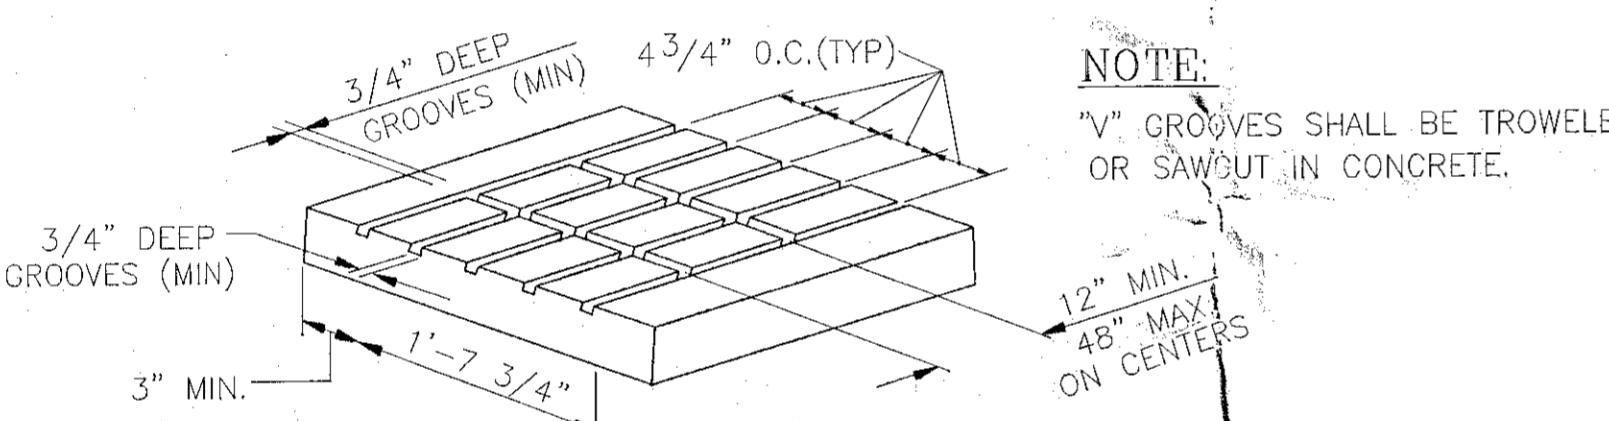

15 POSITIVE LIMITING BARRIER SAW CUTS & PATTERNS
NOT TO SCALE

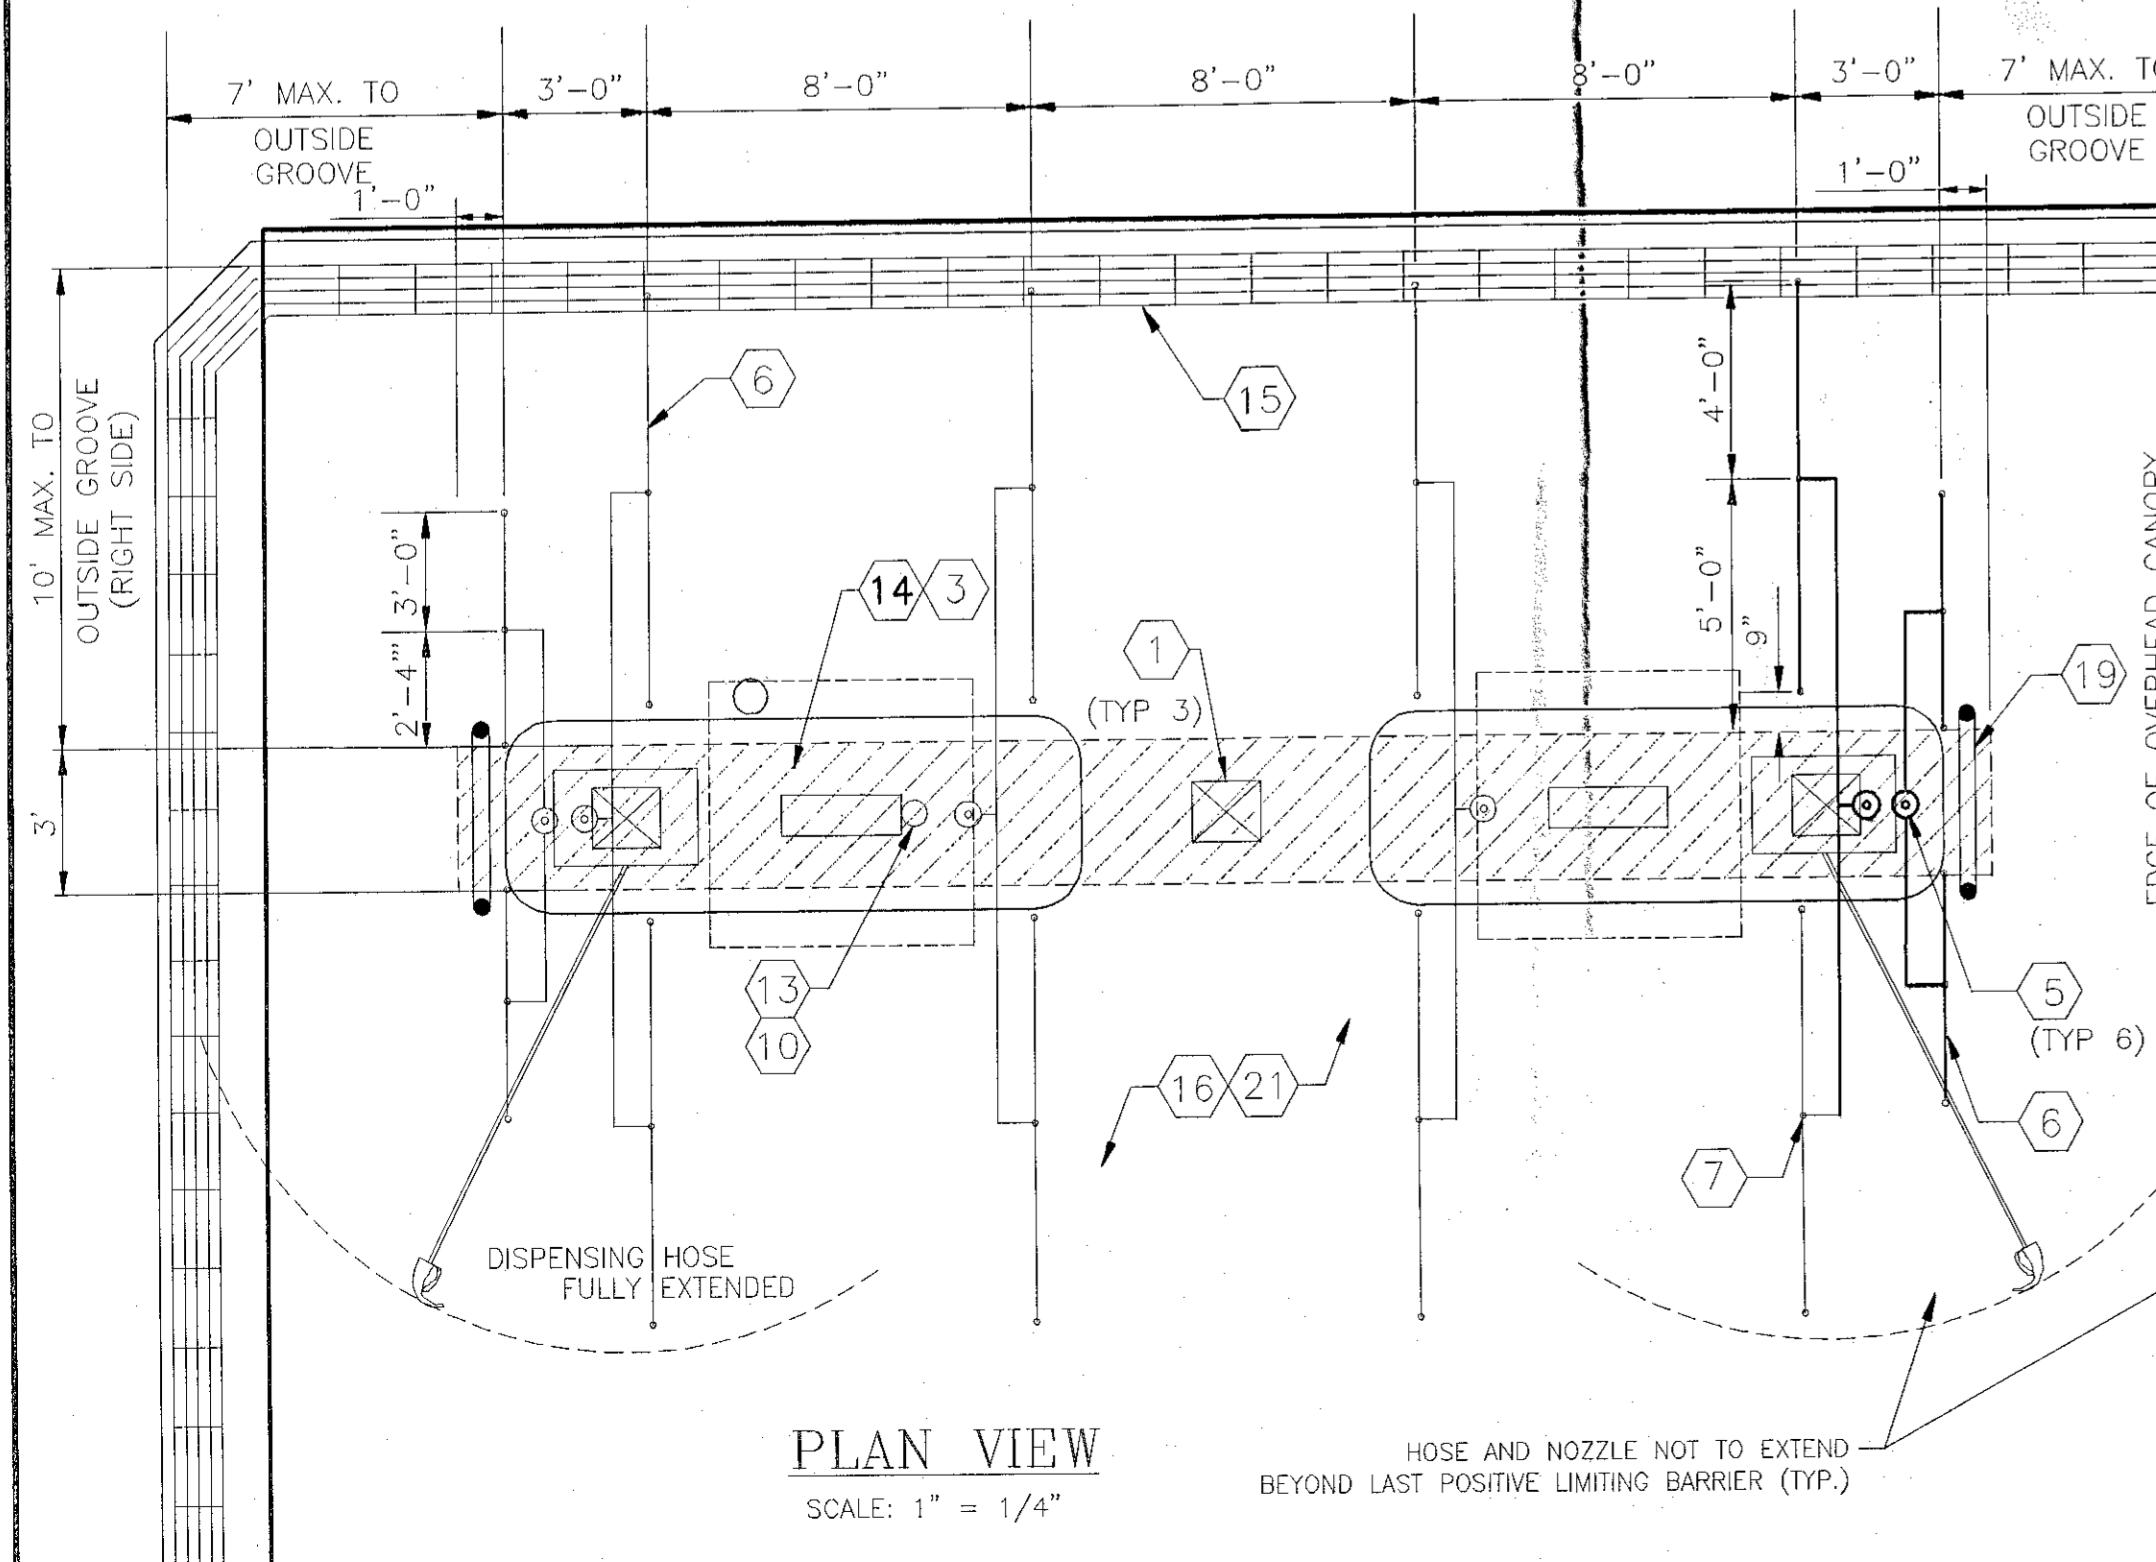

PLAN VIEW
SCALE: 1" = 1/4"

VEHICLE CAPACITY (GASOLINE)		
TYPE	FULL SERVE	SELF SERVE
FUELING	--	24
WAITING TO BE FUELED	--	12
TOTALS	--	36
TOTAL NUMBER OF DISPENSING UNITS:	12	
TOTAL NUMBER OF FUELING POSITIONS:	24	

CCTV CAMERAS			
LANE #	FULL/SELF SERVE	SELF SERVE	FULL SERVE
LANE 1/2	--	2	--
LANE 3/4	--	2	--
LANE 5/6	--	2	--
LANE 7/8	--	2	--
LANE 9/10	--	2	--
LANE 11/12	--	2	--

U/G STORAGE TANKS				
TANK	CAPACITY	PRODUCT	TYPE	INSTALL DATE
A	15,000 GAL.	GASOLINE	DW FIBERGLASS	NEW-TBD
B	15,000 GAL.	GASOLINE	DW FIBERGLASS	NEW-TBD
C	10,000 GAL.	GASOLINE	DW FIBERGLASS	NEW-TBD
D	10,000 GAL.	DIESEL	DW FIBERGLASS	NEW-TBD
E	10,000 GAL.	DIESEL	DW FIBERGLASS	NEW-TBD

SITE SPECIFIC SYSTEM COMPONENT TABLE *			
NUMBER OF SYSTEMS REQ'D	NUMBER OF NOZZLES REQ'D	NUMBER OF CYL. REQ'D	CYLINDER SIZE & QTY.
(1) 30' LONG SYSTEM	(36) PER SYSTEM	(6) PER SYSTEM	ATD-35BC= 0 ATD-80BC= 6
(6) SYSTEMS TOTAL	(216) TOTAL	(36) TOTAL	ATD-35BC= 0 ATD-80BC=36

* INCLUDES MAIN AND END OF ISLAND PROTECTION.

SPECIAL NOTE:	
IN THE EVENT OF A CONFLICT BETWEEN THIS DRAWING AND THE UL LISTED PYRO-CHEM INC. "THE ATTENDANT II" TECHNICAL MANUAL, THE TECHNICAL MANUAL SHALL GOVERN.	
NOTIFY ENGINEER IMMEDIATELY OF ANY CONFLICT	

NOTES:	
DIMENSIONS 18" BY 26"	WHITE BACKGROUND WITH RED MASKING
LETTERING SIZE AND ARRANGEMENT SHALL BE IN BLOCK LETTERS MIN. HEIGHT 2". AS SHOWN TO RIGHT.	

NOTES:

DIMENSIONS 18" BY 26"

WHITE BACKGROUND WITH RED MASKING

LETTERING SIZE AND ARRANGEMENT SHALL BE IN BLOCK LETTERS MIN. HEIGHT 2". AS SHOWN TO RIGHT.

SPECIAL NOTE:

IN THE EVENT OF A CONFLICT BETWEEN THIS DRAWING AND THE UL LISTED PYRO-CHEM INC. "THE ATTENDANT II" TECHNICAL MANUAL, THE TECHNICAL MANUAL SHALL GOVERN.

NOTIFY ENGINEER IMMEDIATELY OF ANY CONFLICT

NOTES:

DIMENSIONS 18" BY 26"