


K:\DIV\EST\BOS\031-0044-00-0 DELMAR, NY\SIDING BLDG\4587W\A2-0.A2-1.DWG 10-08-2007 13:56

NOTE:
S.C. TO VERIFY ALL R.O.
WITH UNIT MFR. PRIOR TO
CONSTRUCTING OPENINGS IN WALL

NOTE:
VERIFY OPENING REQ'D FOR
MASONRY VENEER W/ MFR. OF
UNIT. PROVIDE 3" x 3" x 1/4"
STEEL LINTEL ANGLE W/ 6"
BRG. EACH END @ VENEER
OPENING

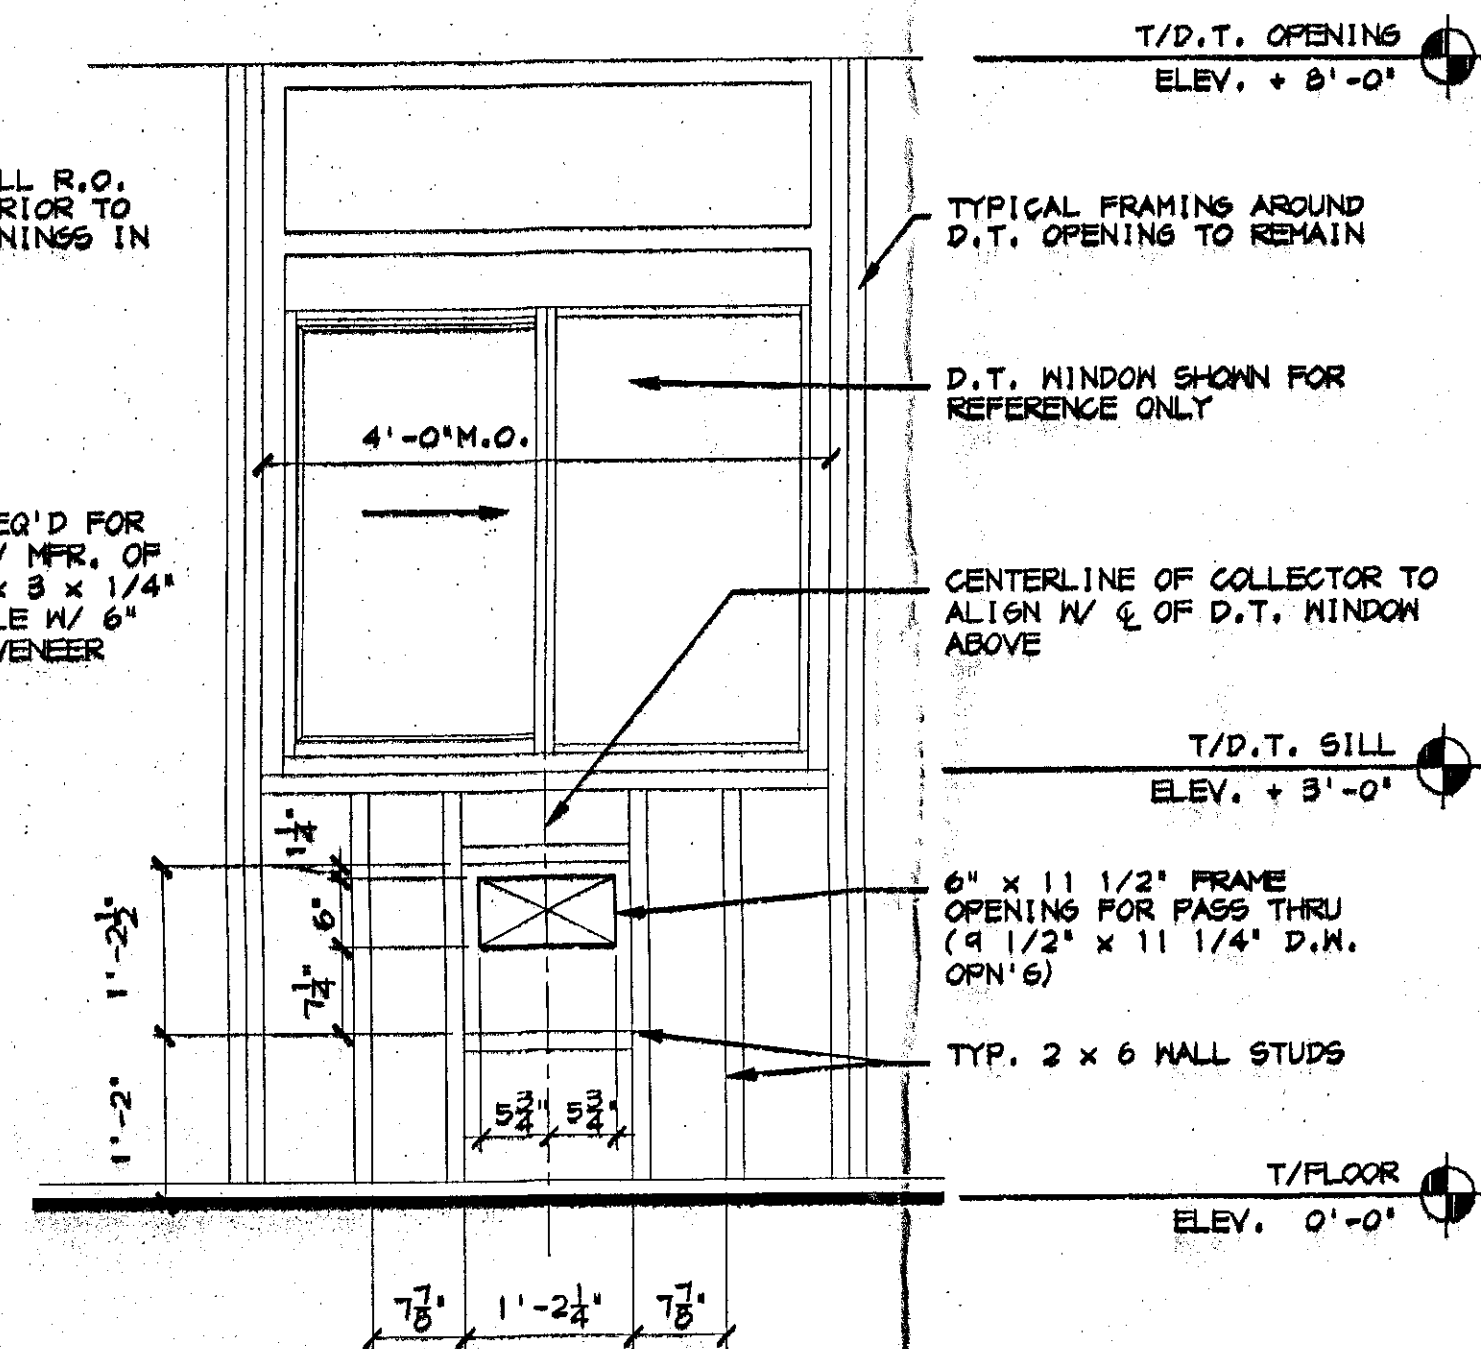


A PASS THRU COLLECTOR @ FRAME WALL
A2.0 3/4" = 1'-0"

- T/BLK'G @ PARAPET
ELEV. + 21'-0"
- T/PARAPET BLOCKING
ELEV. + 15'-4"
- T/VESTIBULE
ELEV. + 13'-0"
- T/WINDOW
ELEV. + 9'-4"
- T/FLOOR
ELEV. 0'-0"
- T/SLAB
ELEV. + 0'-0"

ACCESSIBILITY SIGNAGE
SEE GEN NOTE #6 ON A1.0

BUILDING ADDRESS
6"H. CHARACTERS
AND 3/4" STROKE

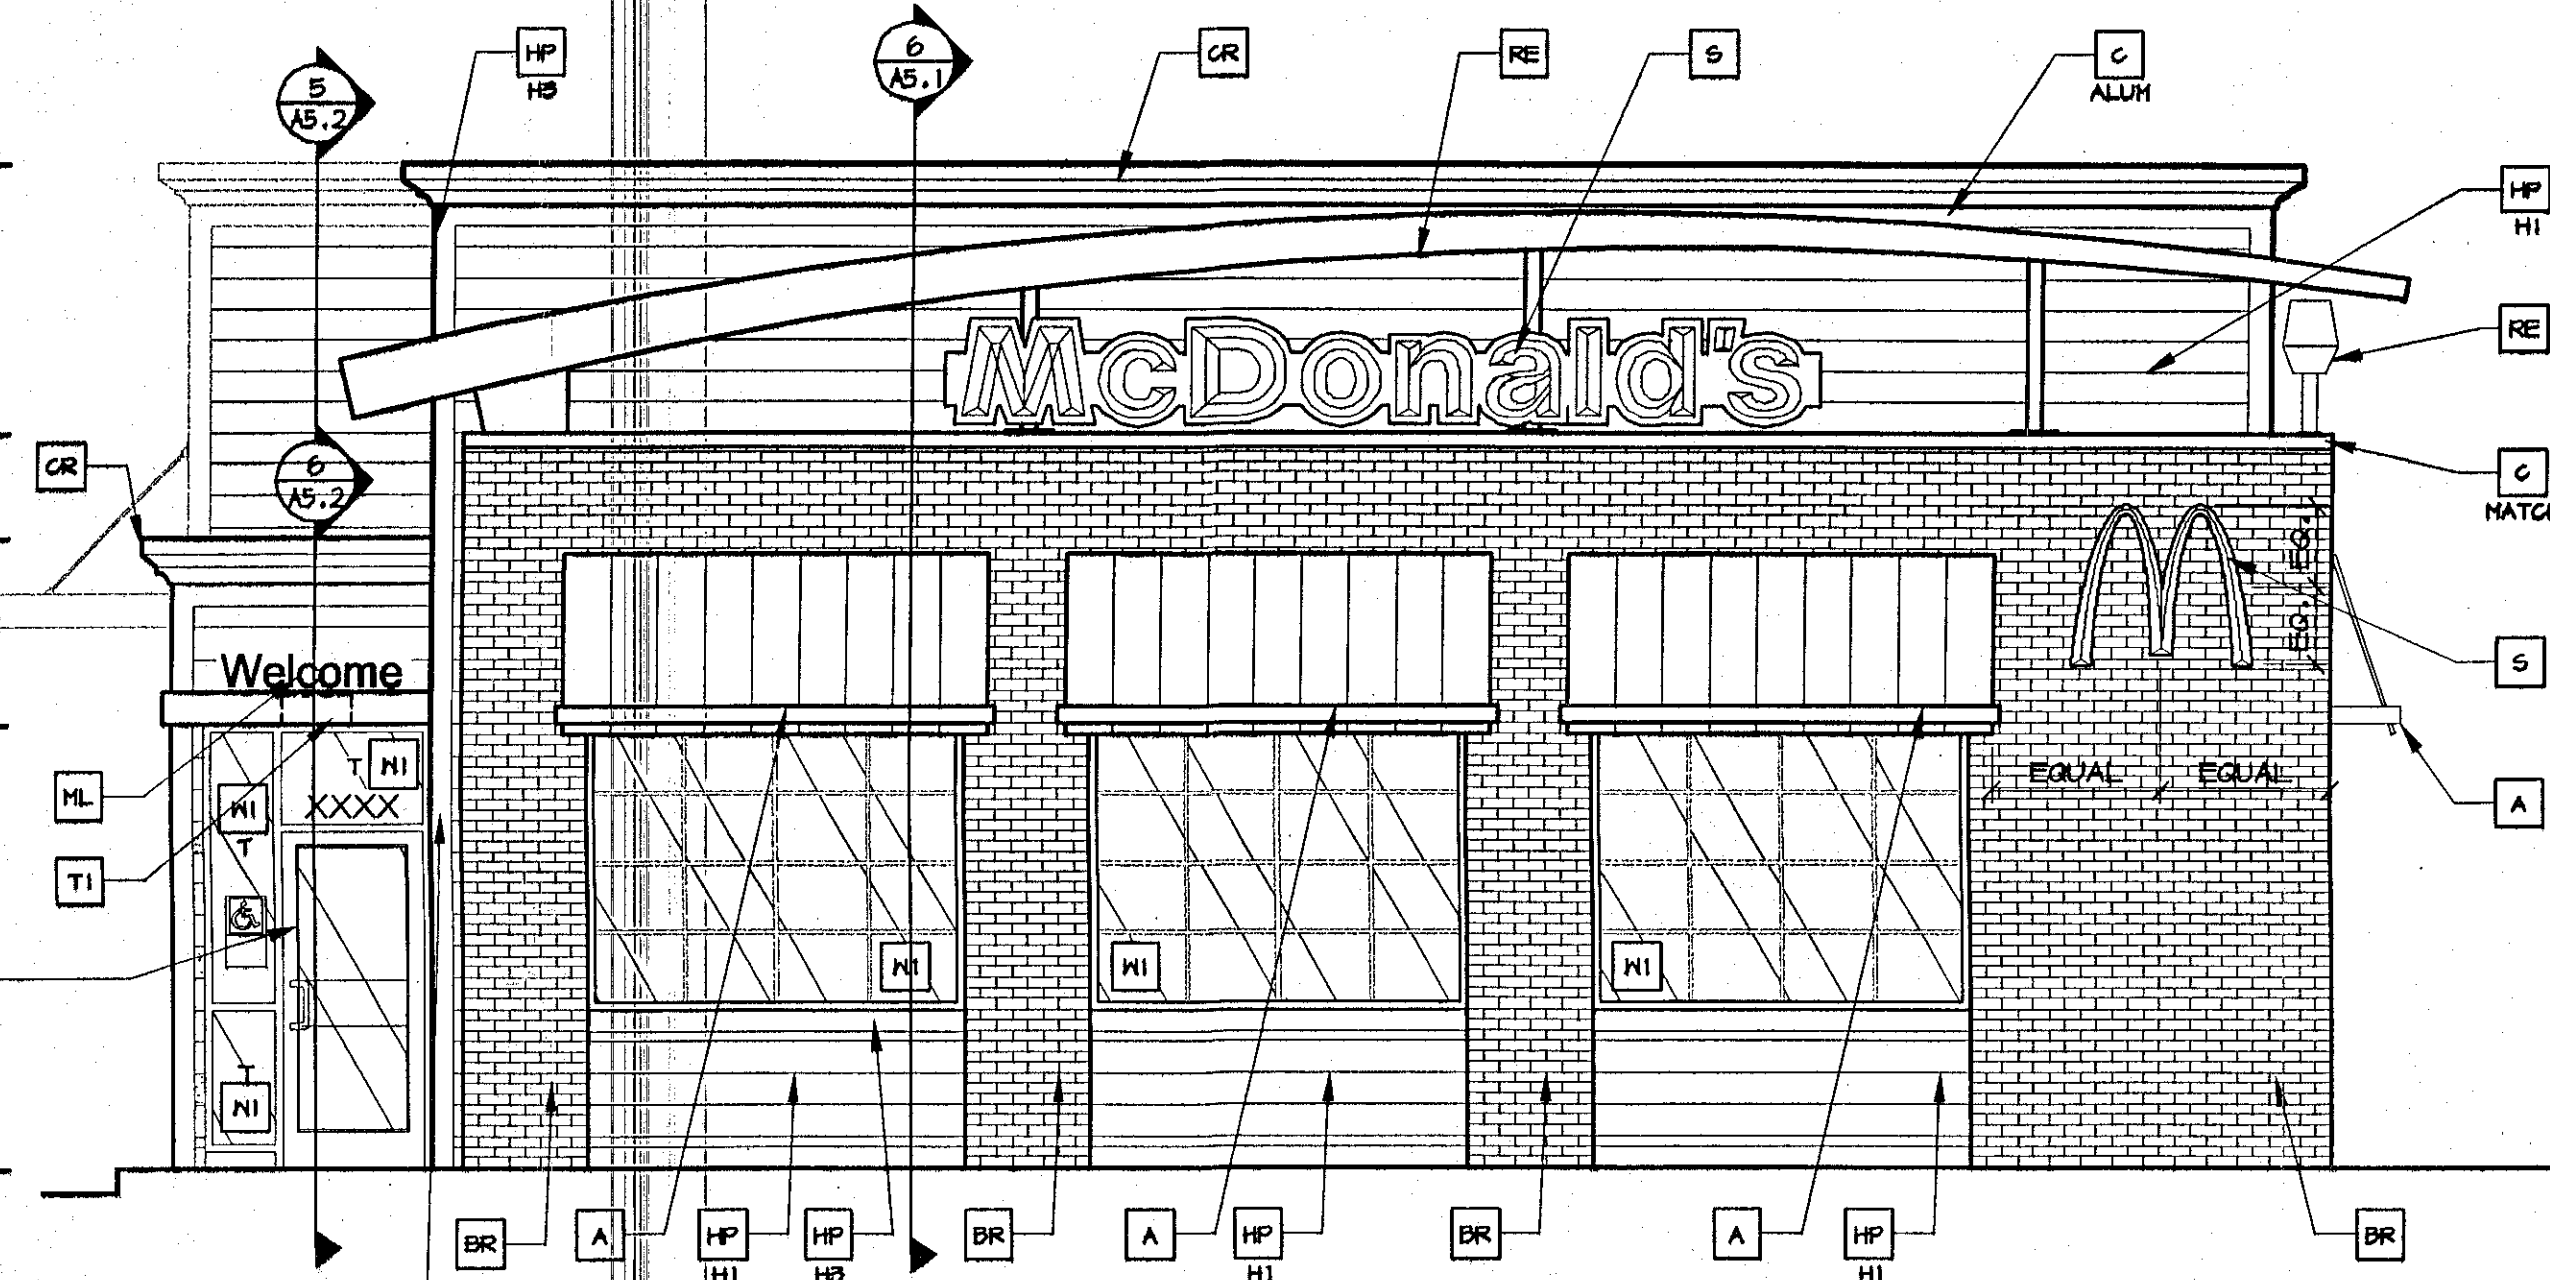

1 FRONT ELEVATION
A2.0 1/4" = 1'-0"

- T/BLOCKING PARAPET
ELEV. + 21'-0"
- T/BLOCKING PARAPET
ELEV. + 15'-4"
- T/WINDOW
ELEV. + 9'-4"
- T/SILL
ELEV. + 3'-4"
- T/SLAB
ELEV. + 0'-0"



2 NON-DRIVE-THRU ELEVATION
A2.0 1/4" = 1'-0"

PLANNING BOARD
TOWN OF BETHLEHEM
ALBANY COUNTY, NEW YORK
This Site Plan Approved.
Date 4/1/07

KEY NOTES:

- A METAL ANVING - UNDER SEPARATE PERMIT.
COLOR TO BE ALTERNATING STRIPES TO MATCH
PANTONE 123C AND 104C
- BR FACEBRICK
COLOR:
"RUBIGO RED VELOUR" BY BELDEN OR EQUAL
- C METAL COPING -
COLOR TO MATCH SURROUNDING MATERIAL

- CR E.I.F.B. CORNICE - COLOR TO MATCH "MONTEREY
TAUPE" JH40-20 HARDI BOARD OR EQUAL.
- D HOLLOW METAL DOOR - PAINT TO MATCH
COLOR OF SURROUNDING MATERIAL
- FB CO2 FILL BOX (EOPN SCHEDULE ITEM 44.00)
- CO2
- OPTIONAL BULK OIL FILL BOX (EOPN SCHEDULE
ITEM 100.10) - CONFIRM USE WITH MCD PROJECT
MANAGER

- HP SMOOTH HARDI BOARD PLANK - COLOR TO BE
"MONTEREY TAUPE" JH40-20 OR EQUAL.
- HP SMOOTH HARDI BOARD PLANK - COLOR TO BE
"TIMBER BARK" JH40-30 OR EQUAL.
- HP SMOOTH HARDI BOARD TRIM - COLOR TO BE
"ARCTIC WHITE" JH10-20 OR EQUAL.

- L LIGHT FIXTURE (WALL SCORGE) - SEE ELECTRICAL
- HL METAL LETTERING - BY OTHERS
- FB PIPE BOLLARD - PAINTED YELLOW
- PT PASS-THRU COIN COLLECTOR - OPTIONAL (R44C)
- RE ROOF CAP ELEMENT BY OTHERS

- R0 ROOF DRAIN OVERFLOW PIPE
PAINT TO MATCH SURROUNDING MATERIAL
- S McDONALD'S SIGNAGE BY OTHERS - UNDER
SEPARATE PERMIT. SEE SIGNAGE SUPPORT NOTE
ON THIS SHEET.
- T1 ALUMINUM TRELLIS
- T2 TRELLIS TIE-BACK
- T3 2" x 8" WALL FASCIA - REFER TO SH.
DETAIL 3 ON SHEET A5.1

- NII EXTERIOR WINDOW ASSEMBLY - SEE ASSEMBLY
NOTES ON SHEET A5.0
- T T = TINTED GLASS
- K2 DRIVE-THRU WINDOW BY READY ACCESS - CONFIRM MODEL,
OPTIONS, AND SIZE WITH MCD PROJECT MANAGER
- XX TRANSOM (SHOWN); AIR CURTAIN; FLYFAN/TRANSOM 4 432
SQ IN MAX SERVICE OPENING (WHERE REQ'D BY CODE)
- SLIDE DIRECTION:
RL = RIGHT TO LEFT
LR = LEFT TO RIGHT

STRUCTURAL NOTE:
UNITBODY FASCIA SIGN SUPPORTS TO BE
VERIFIED WITH McDONALD'S AREA CONSTRUCTION
MANAGER AND COORDINATED WITH SIGN
MANUFACTURER.

SHEET NO.		TITLE		DRAWN BY		PREPARED FOR:		© 2007 McDonald's USA, LLC		PREPARED BY:	
-----------	--	-------	--	----------	--	---------------	--	----------------------------	--	--------------	--	--	