
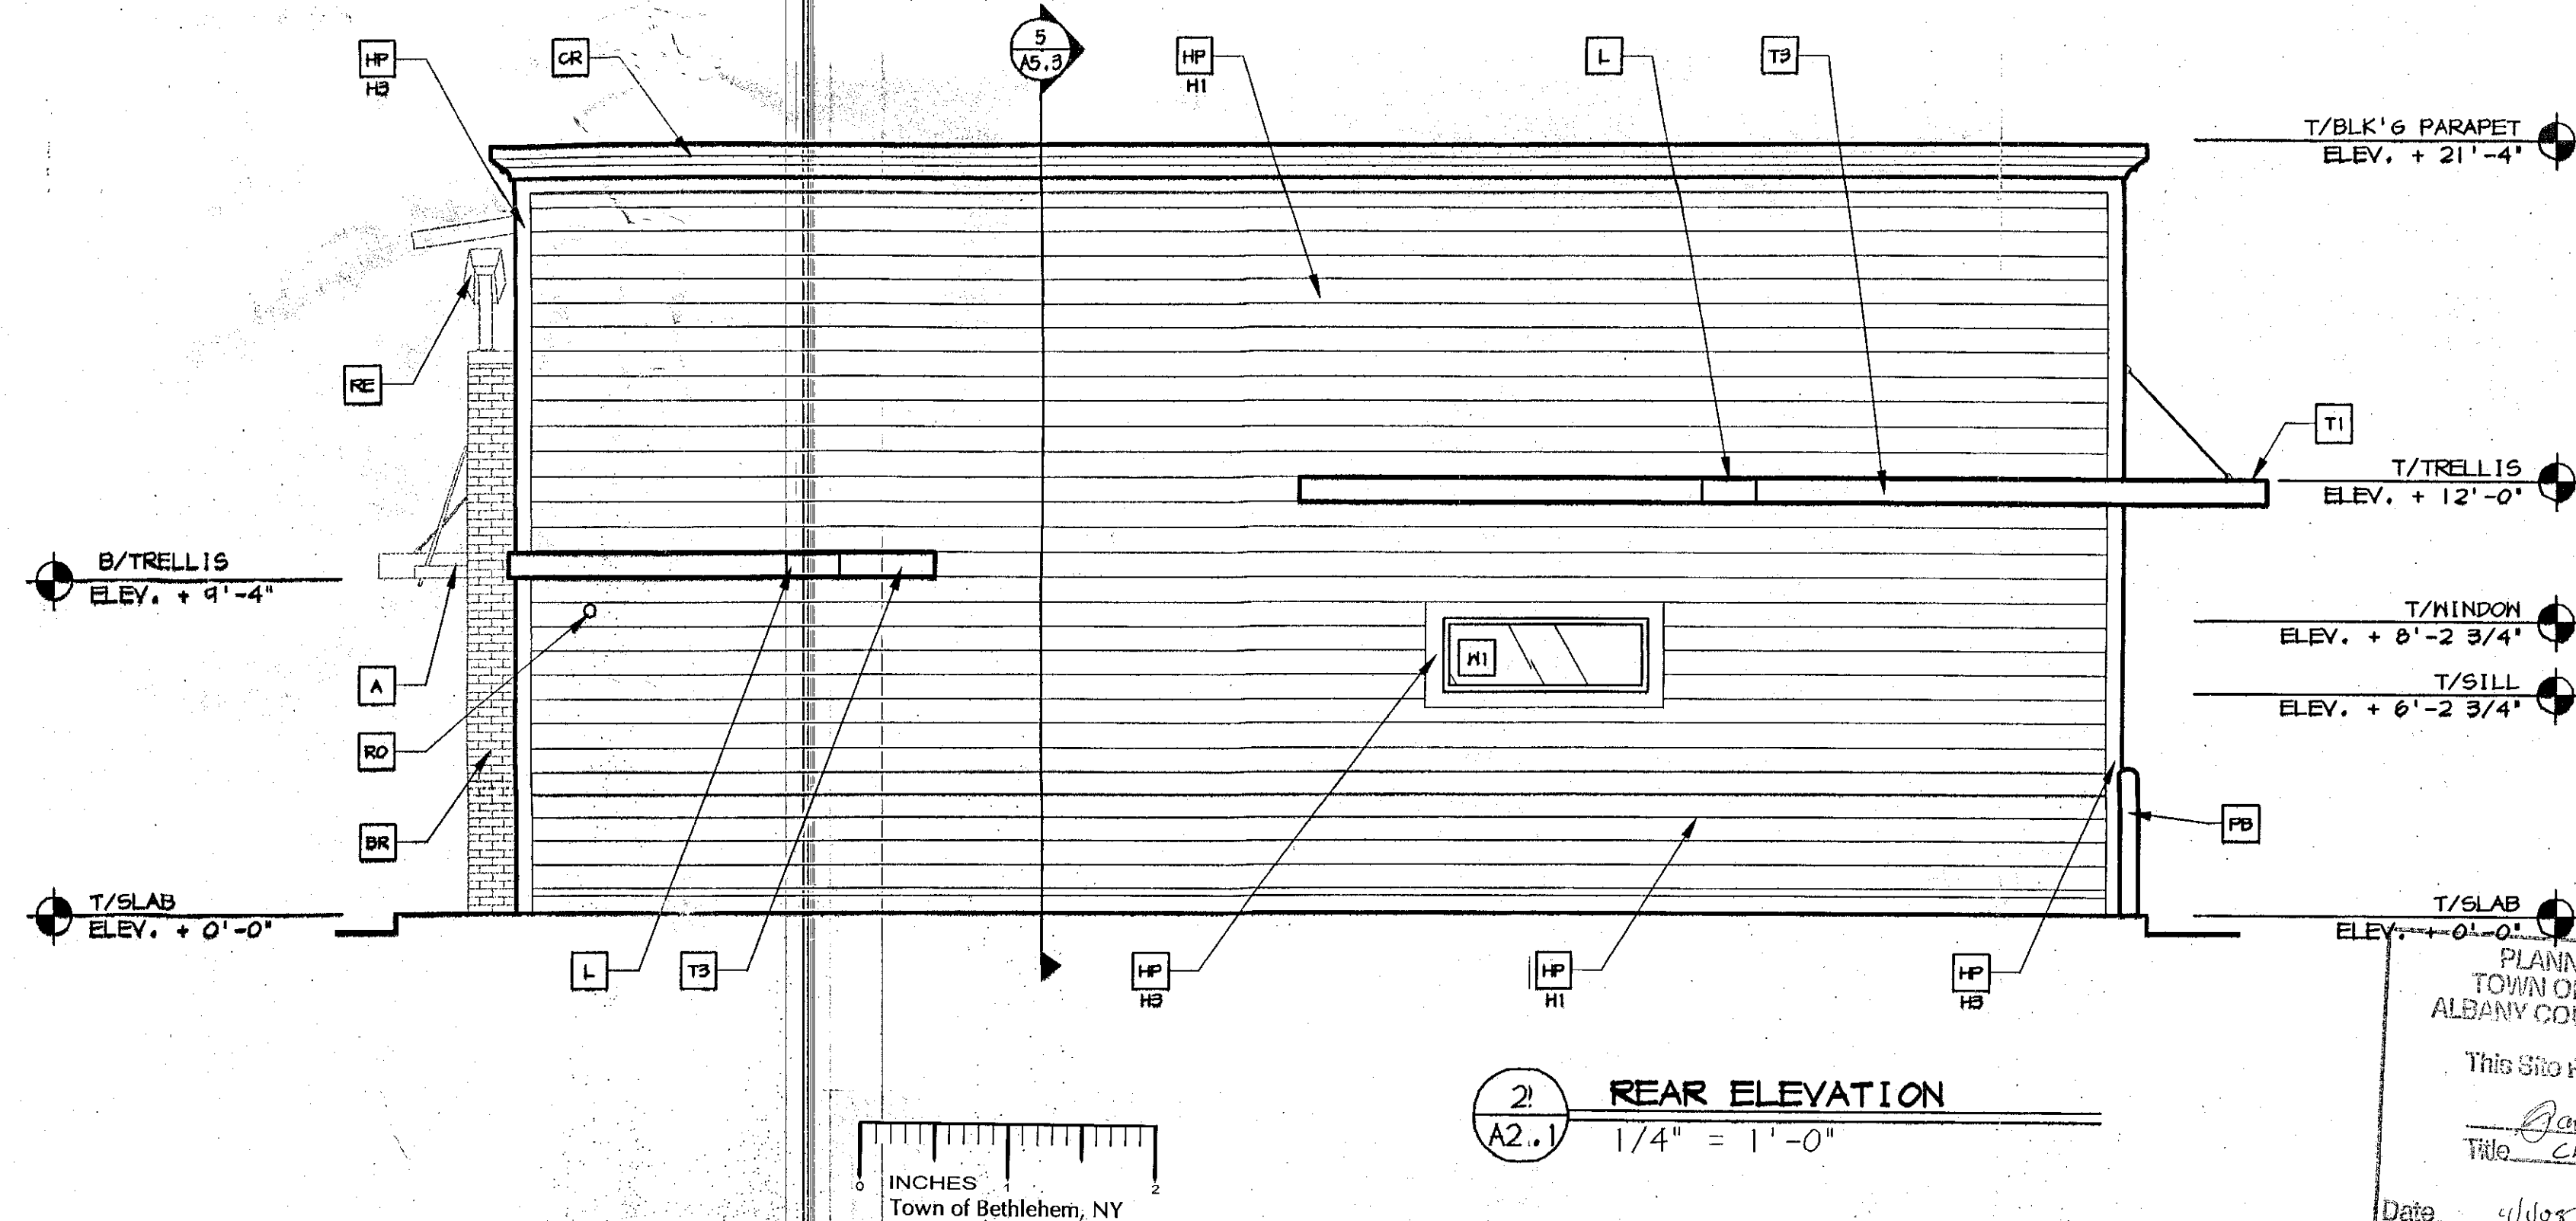


C:\DOCUMENTS AND SETTINGS\WCOO752\NY DOCUMENTS\2005 PROJECTS\4587\A2-0_A2-1.DWG 11-06-2005 08:45

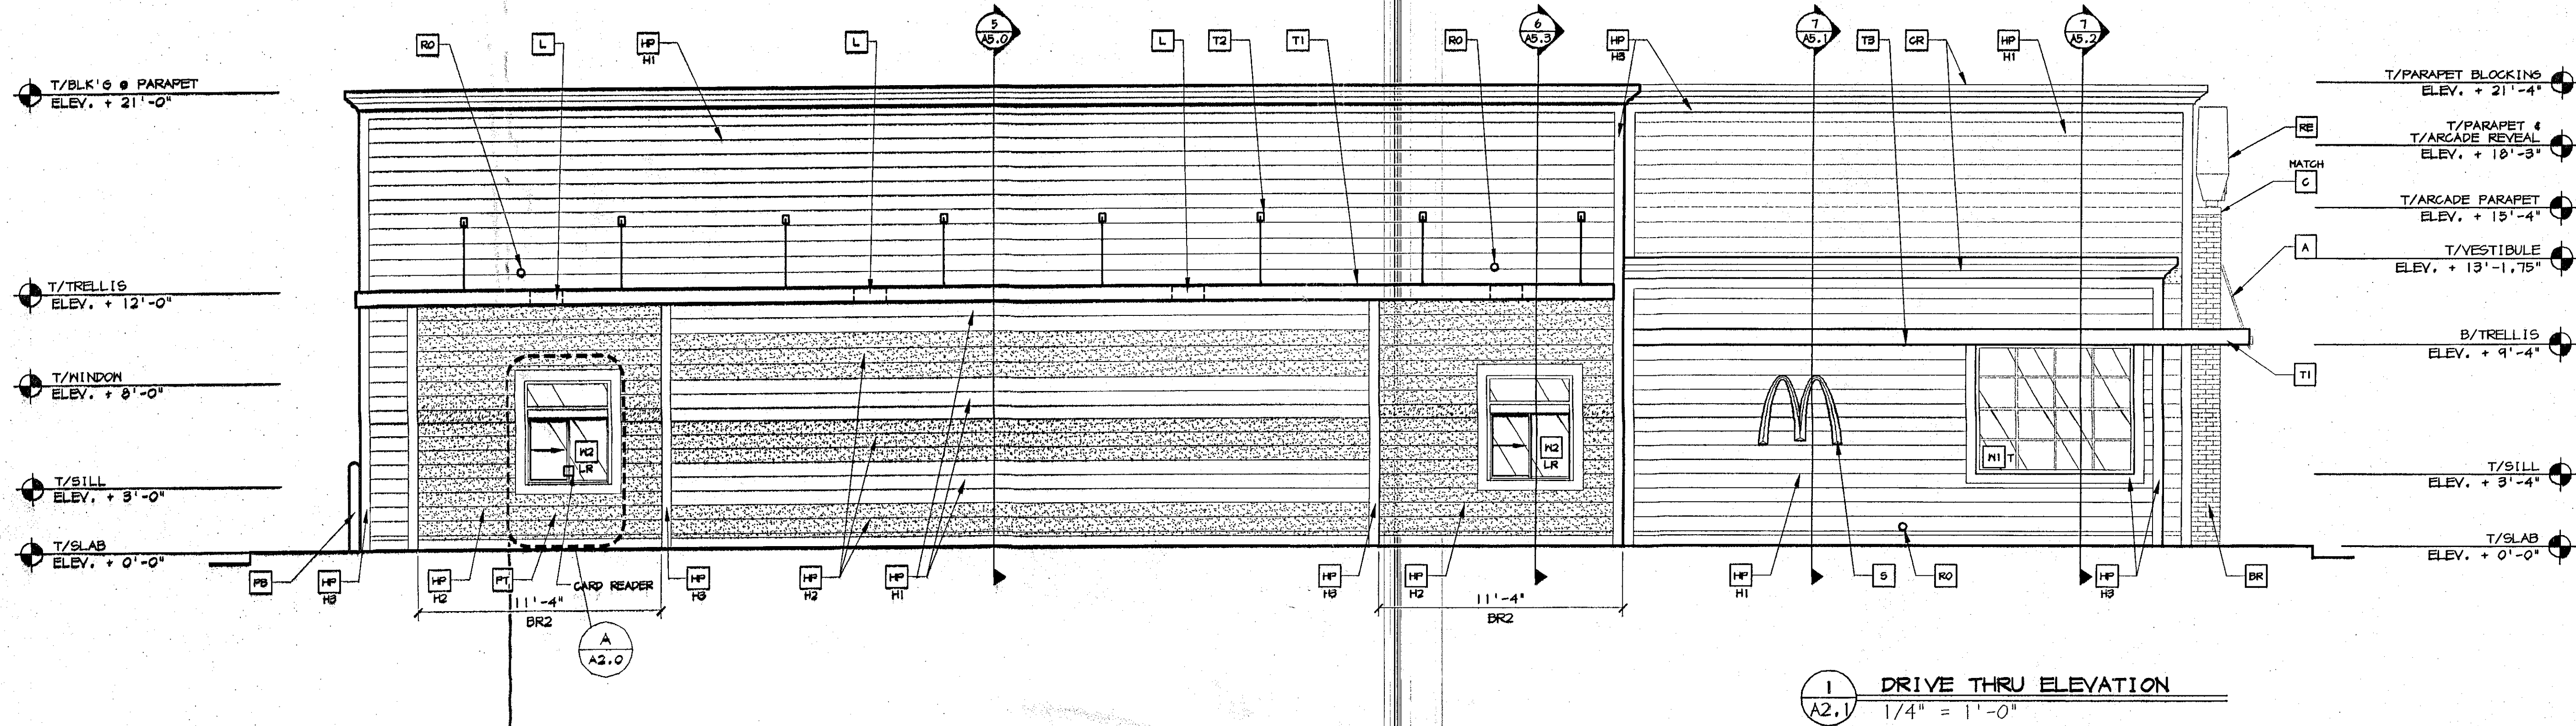

INCHES
Town of Bethlehem, NY

KEY NOTES:

- A METAL ANKING - UNDER SEPARATE PERMIT. COLOR TO BE ALTERNATING STRIPES TO MATCH PANTONE 123C AND 104C
- BR FACEBRICK COLOR: "RUBIGLO RED VELOUR" BY BELDEN OR EQUAL
- C METAL COPING - COLOR TO MATCH SURROUNDING MATERIAL

- CR E.I.F.B. CORNICE - COLOR TO MATCH "MONTEREY TAUPPE" JH40-20 HARD BOARD OR EQUAL.
- D HOLLOW METAL DOOR - PAINT TO MATCH COLOR OF SURROUNDING MATERIAL
- PB 602 FILL BOX (EGPM SCHEDULE ITEM 49.00)
- BO OPTIONAL BULK OIL FILL BOX (EGPM SCHEDULE ITEM 100.10) - CONFIRM USE WITH MCD PROJECT MANAGER

- HP SMOOTH HARDI BOARD PLANK - COLOR TO BE "MONTEREY TAUPPE" JH40-20 OR EQUAL.
- H2 SMOOTH HARDI BOARD PLANK - COLOR TO BE "TINDER BARK" JH40-30 OR EQUAL.
- HP SMOOTH HARDI BOARD TRIM - COLOR TO BE "ARCTIC WHITE" JH10-20 OR EQUAL.

- L LIGHT FIXTURE (WALL SCONCE) - SEE ELECTRICAL
- ML METAL LETTERING - BY OTHERS
- PB PIPE BOLLARD - PAINTED YELLOW
- PT PASS-THRU COIN COLLECTOR - OPTIONAL (RTH4)
- RE ROOF GAP ELEMENT BY OTHERS

- RO ROOF DRAIN OVERFLOW PIPE PAINT TO MATCH SURROUNDING MATERIAL
- 9 McDONALD'S SIGNAGE BY OTHERS - UNDER SEPARATE PERMIT. SEE SIGNAGE SUPPORT NOTE ON THIS SHEET.
- T1 ALUMINUM TRELLIS
- T2 TRELLIS TIE-BACK
- T3 2" x 8" WALL FASCIA - REFER TO SIM. DETAIL 3 ON SHEET A5.1

- H1 EXTERIOR WINDOW ASSEMBLY - SEE ASSEMBLY NOTES ON SHEET A5.0
- T = TEMPERED GLASS
- DRIVE-THRU WINDOW BY READY ACCESS - CONFIRM MODEL, OPTIONS, AND SIZE WITH MCD PROJECT MANAGER
- TRANSOM (SHOWN): AIR CURTAIN; FLYFAN/TRANSOM # 432 5G IN MAX SERVICE OPENING (WHERE REQ'D BY CODE)
- SLIDE DIRECTION:
RL = RIGHT TO LEFT
LR = LEFT TO RIGHT

STRUCTURAL NOTE:

UNIBODY FASCIA SIGN WALL SUPPORTS TO BE VERIFIED WITH McDONALD'S AREA CONSTRUCTION MANAGER AND COORDINATED WITH SIGN MANUFACTURER.

PLANNING BOARD
TOWN OF BETHLEHEM
ALBANY COUNTY, NEW YORK

This Site Plan Approved.

James M. Miller
TWO Chairman
SPA 138
Date 4/10/07

| |
|---|
| SHEET NO. | | TITLE | | DRAWN BY | | PREPARED FOR: | |
|---|