


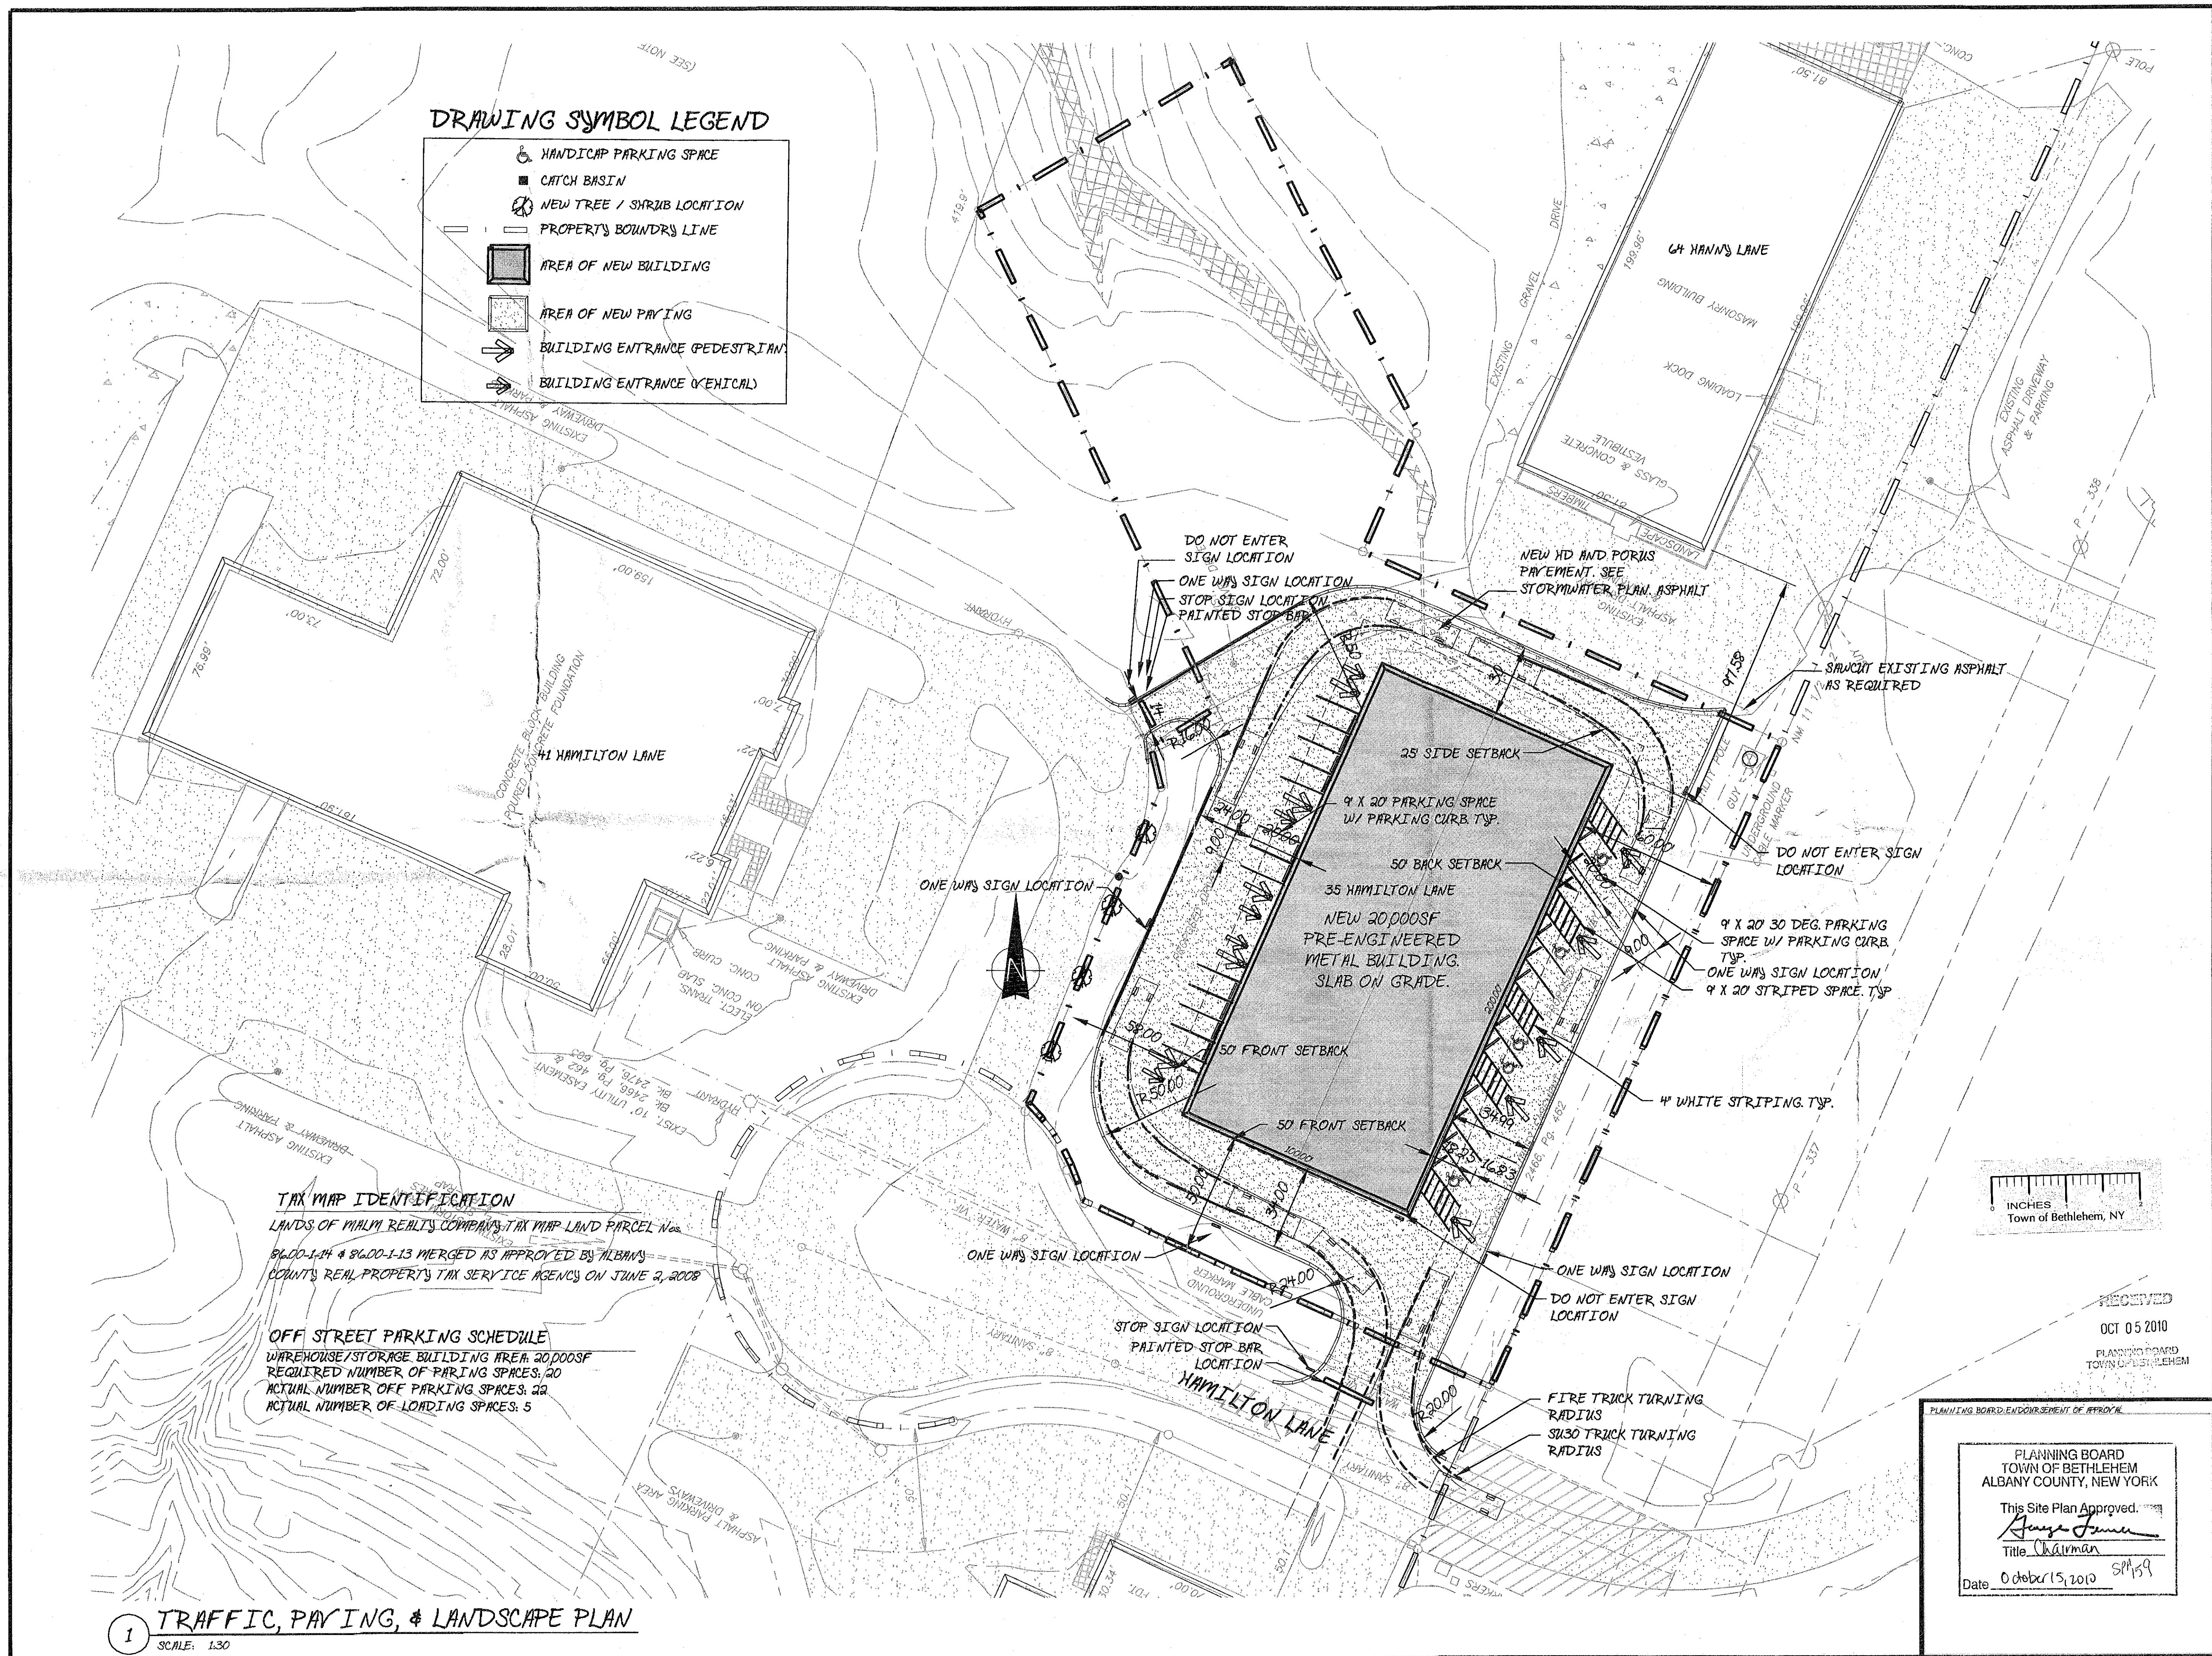

DRAWING SYMBOL LEGEND

- HANDICAP PARKING SPACE
- CATCH BASIN
- NEW TREE / SHRUB LOCATION
- PROPERTY BOUNDARY LINE
- AREA OF NEW BUILDING
- AREA OF NEW PAVING
- BUILDING ENTRANCE (PEDESTRIAN)
- BUILDING ENTRANCE (VEHICULAR)

TAX MAP IDENTIFICATION
LANDS OF MALM REALTY COMPANY TAX MAP LAND PARCEL Nos.
8600-1-14 & 8600-1-13 MERGED AS APPROVED BY ALBANY
COUNTY REAL PROPERTY TAX SERVICE AGENCY ON JUNE 2, 2008

OFF STREET PARKING SCHEDULE
WAREHOUSE/STORAGE BUILDING AREA: 20,000SF
REQUIRED NUMBER OF PARKING SPACES: 20
ACTUAL NUMBER OF PARKING SPACES: 22
ACTUAL NUMBER OF LOADING SPACES: 5

1 **TRAFFIC, PAVING, & LANDSCAPE PLAN**
SCALE: 1/32"

PROJECT
**35 HAMILTON LANE
WAREHOUSE
NEW CONSTRUCTION**

ARCHITECT
**ATMOSPHERE ARCHITECTURAL
DESIGN, P.C.**
9 Roberts Court
Wilton, NY
p. (518) 858-4890

OWNER
**MALM REALTY
41 HAMILTON LANE
GLENMONT, NY 12077**

REVISIONS



SHEET TITLE
**TRAFFIC & SIGNAGE
PLAN**

RECEIVED
OCT 05 2010
PLANNING BOARD
TOWN OF BETHLEHEM

PLANNING BOARD
TOWN OF BETHLEHEM
ALBANY COUNTY, NEW YORK
This Site Plan Approved:
George J. Finner
Title: *Chairman*
Date: *October 15, 2010* *SP159*

DESIGNER	DRAWN BY
SCALE	APPROVED BY
PROJECT NUMBER	ISSUE DATE
080100	SEPT 30, 2010
SHEET NUMBER	

C101