

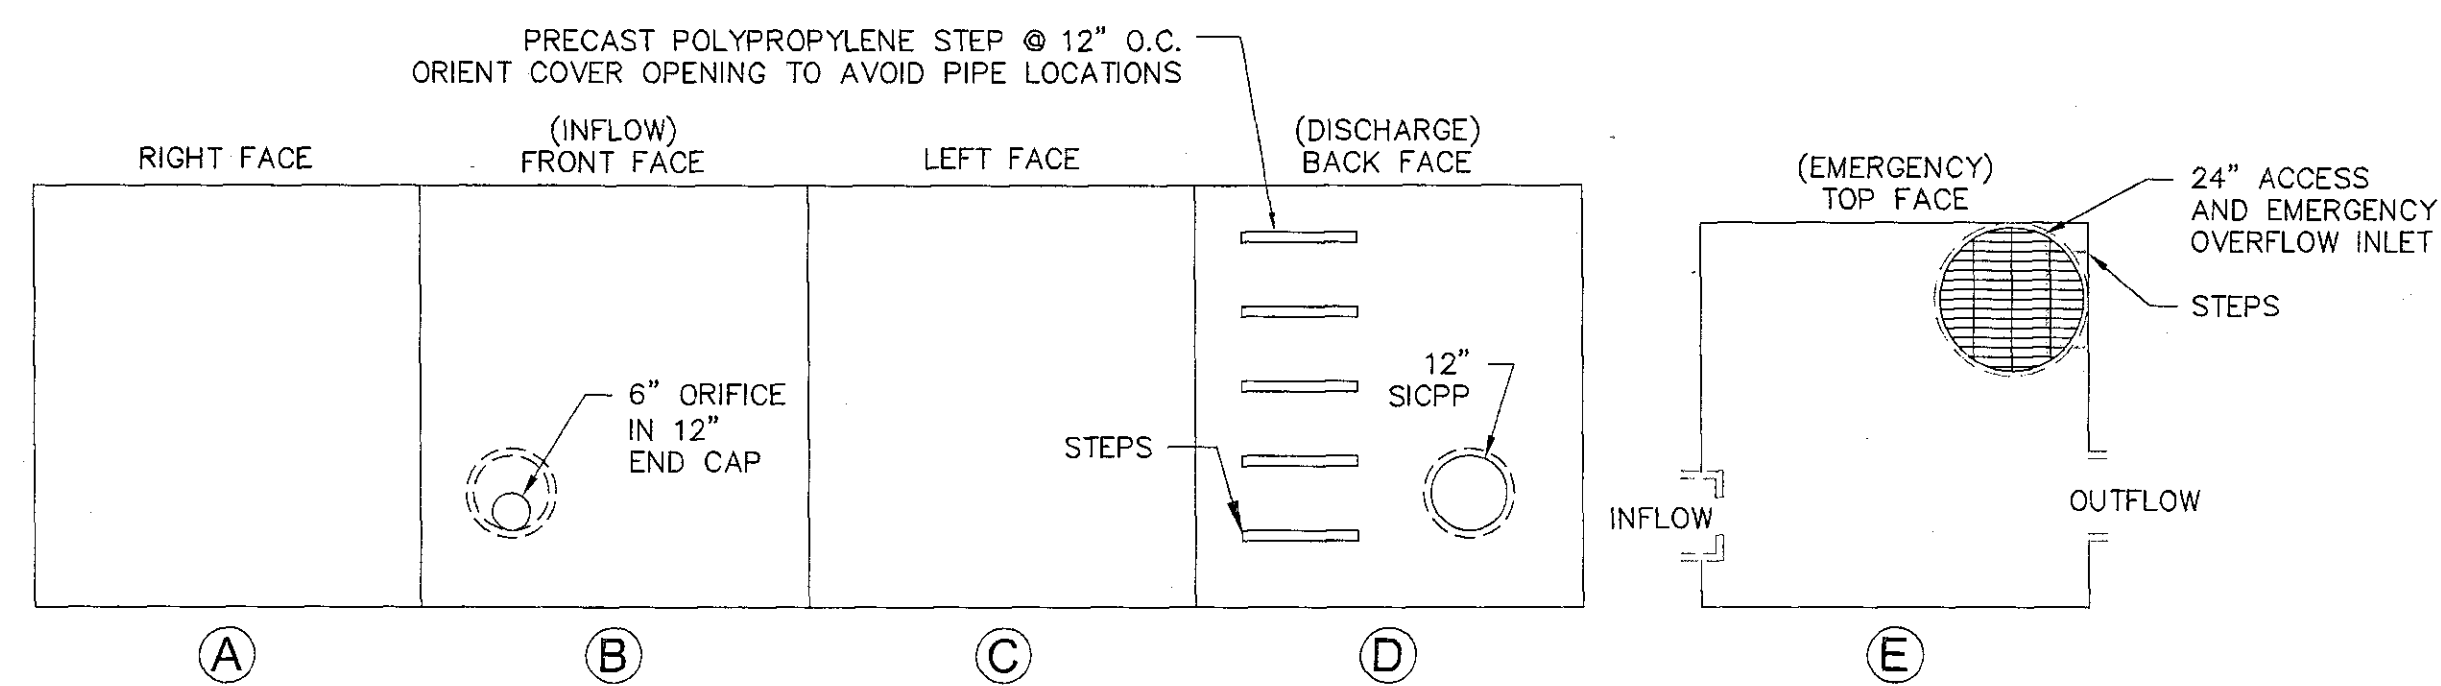


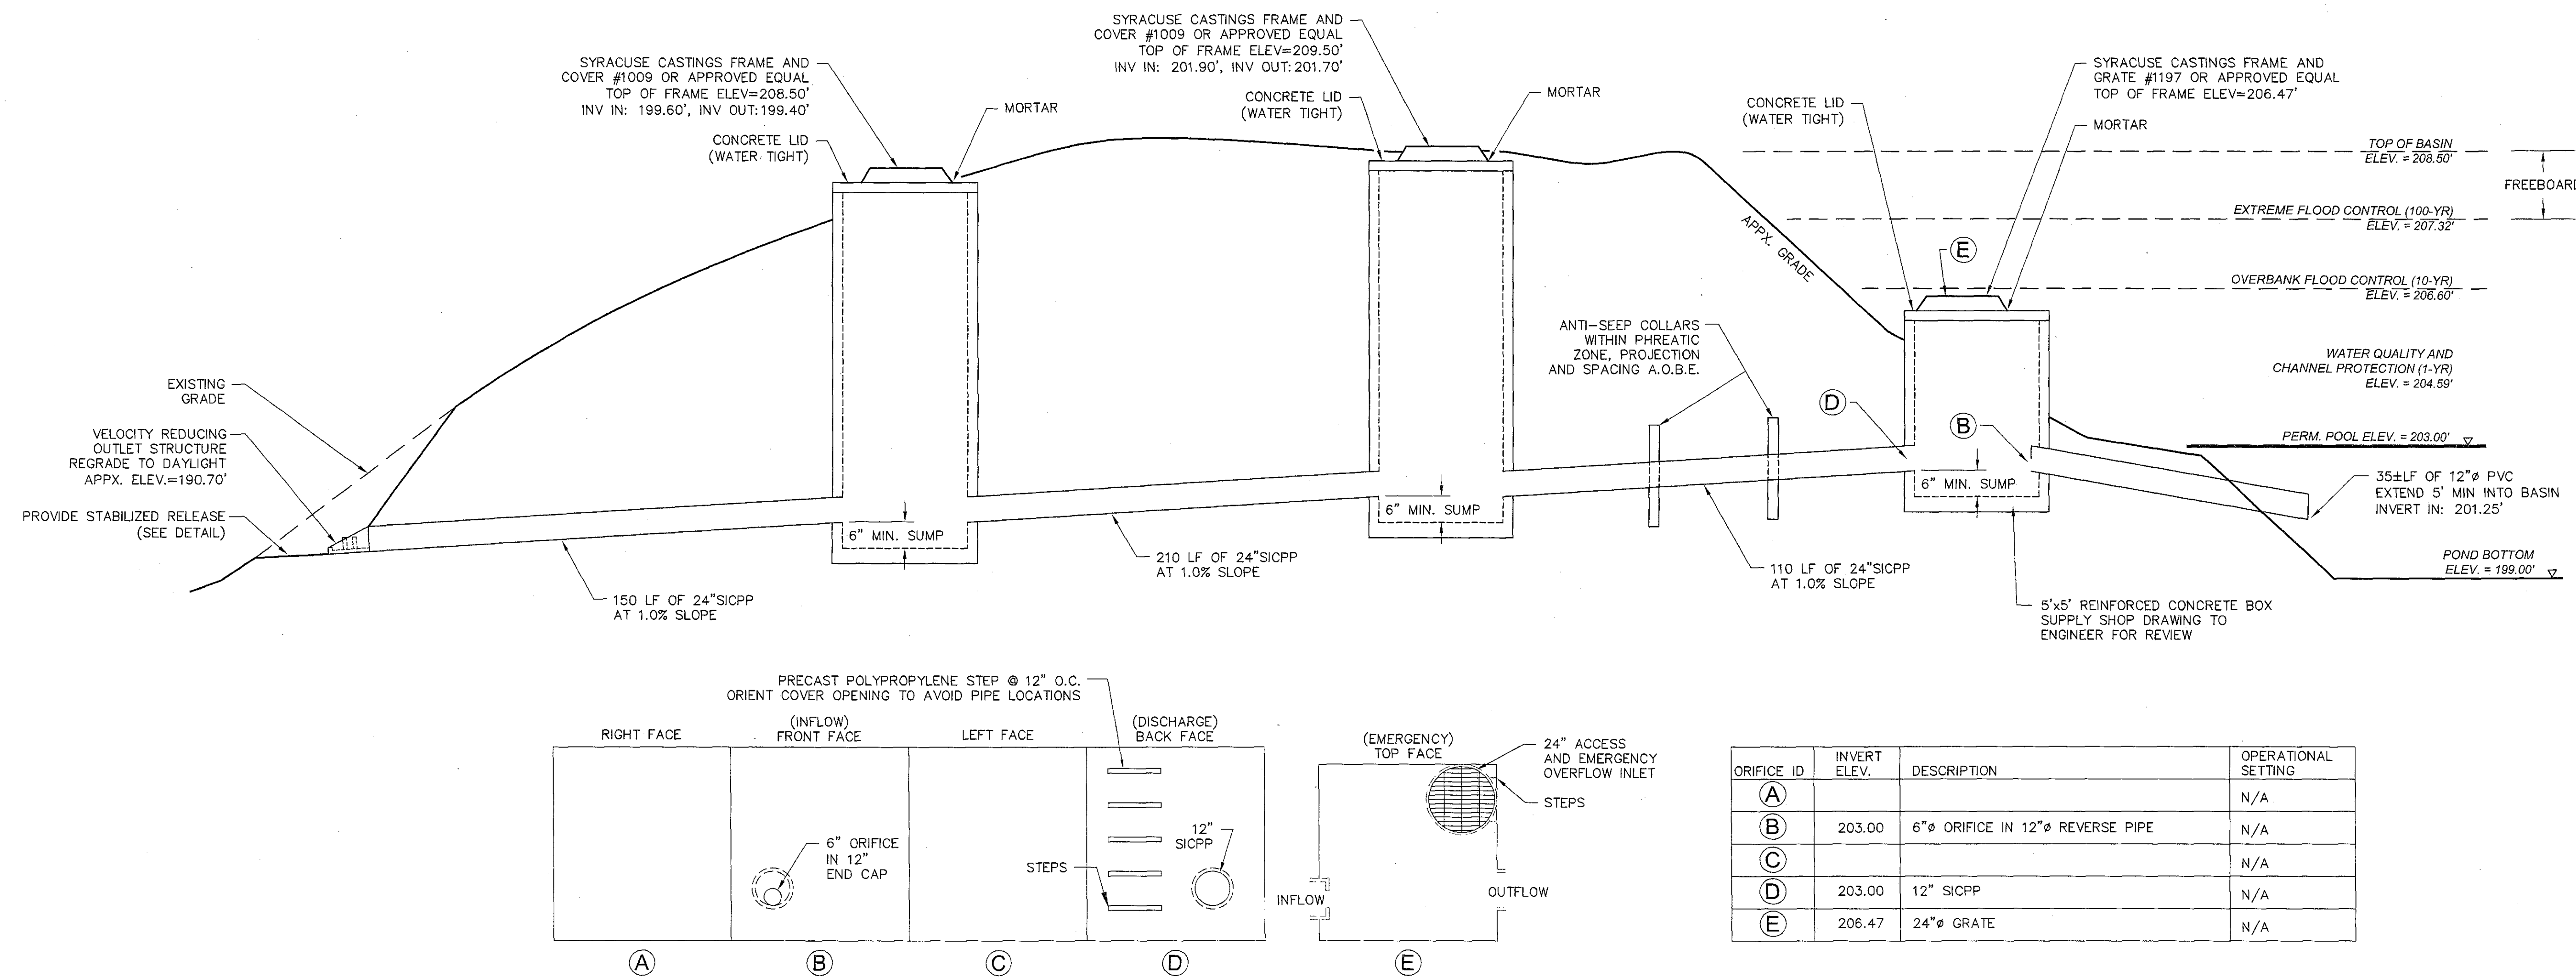

ORIFICE ID	INVERT ELEV.	DESCRIPTION	OPERATIONAL SETTING
(A)			N/A
(B)	203.00	6" ORIFICE IN 12" REVERSE PIPE	N/A
(C)			N/A
(D)	203.00	12" SICPP	N/A
(E)	208.47	24" GRATE	N/A

OUTLET STRUCTURE #3 & DMH #48 & #49 - BASIN D
N.T.S.

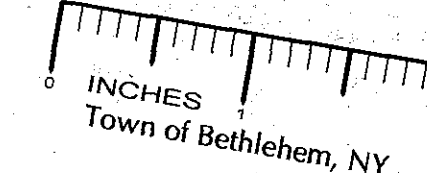

NEW YORK STATE DEPARTMENT OF ENVIRONMENTAL CONSERVATION	NEW YORK STATE DEPARTMENT OF HEALTH	TOWN OF BETHELEHEM TOWN OF BETHELEHEM ALBANY COUNTY, NEW YORK This Site Plan Approved. Title Chairman Date 07/20/12	ALBANY COUNTY HEALTH DEPARTMENT
---	-------------------------------------	--	---------------------------------

Stantec
 3 Columbia Circle Suite 6
 Albany, NY U.S.A.
 12203
 Tel: 518.452.4358
 Fax: 518.452.9234
 www.stantec.com

The Contractor shall verify and be responsible for all dimensions, DO NOT scale the drawing - any errors or omissions shall be reported to Stantec where they appear. The Contractor shall be responsible for all design and drawing errors. Reproduction or use for any purpose other than that authorized by Stantec is forbidden.

Unauthorized alteration or modification of this drawing is strictly prohibited. Any modification or alteration shall be the responsibility of the user. The user shall be responsible for all design and drawing errors. Reproduction or use for any purpose other than that authorized by Stantec is forbidden.

Only copies from the original shall be used for construction. The original shall be retained by the preparer and shall be considered to be true and valid copies.

STORMWATER MANAGEMENT- BASINS D, G, H, I, & J
VAN DYKE SPINNEY
 AT DELMAR, NEW YORK
 VAN DYKE ROAD
 TOWN OF BETHELEHEM- COUNTY OF ALBANY - STATE OF NEW YORK

REVISIONS	DATE	REMARKS
REVISED PER LAND CONSERVANCY MEETING	8/24/10	
REVISED PER TOWN REVIEW COMMENTS	5/25/10	
REVISED PER TOWN COMMENTS - RESUBMIT TO ENL. DEPT.	4/28/10	1/28/11
REVISED LANDSCAPING AND LAYOUT	2/23/10	12/8/10
PLANNING BOARD SUBMISSION	2/23/10	9/17/10
REVISED PER TOWN REVIEW COMMENTS - RESUBMIT	2/25/10	9/2/10
TOWN OF BETHELEHEM - PLANNING BOARD SUBMISSION	10/25/09	8/26/10
TOWN OF BETHELEHEM - PRELIMINARY SWMT SUBMISSION	9/22/09	

Drawn: RES/2-M
 Checked: K.M.
 Approved:

Project No: 0540811
 Date: Sept. 2009

SWM-3
Phase 1

Sheet No. 16