


The Contractor shall verify and be responsible for all dimensions. DO NOT scale the drawings. Any errors or omissions shall be reported to Stantec without delay. The Contractor shall be responsible for all design and drawings are the property of Stantec. Reproduction or use for any purpose other than that authorized by Stantec is prohibited.

Unauthorized alteration or addition to this drawing is prohibited. Only copies from the original drawing shall be used. The original drawing and the copies shall be considered to be true and valid copies.

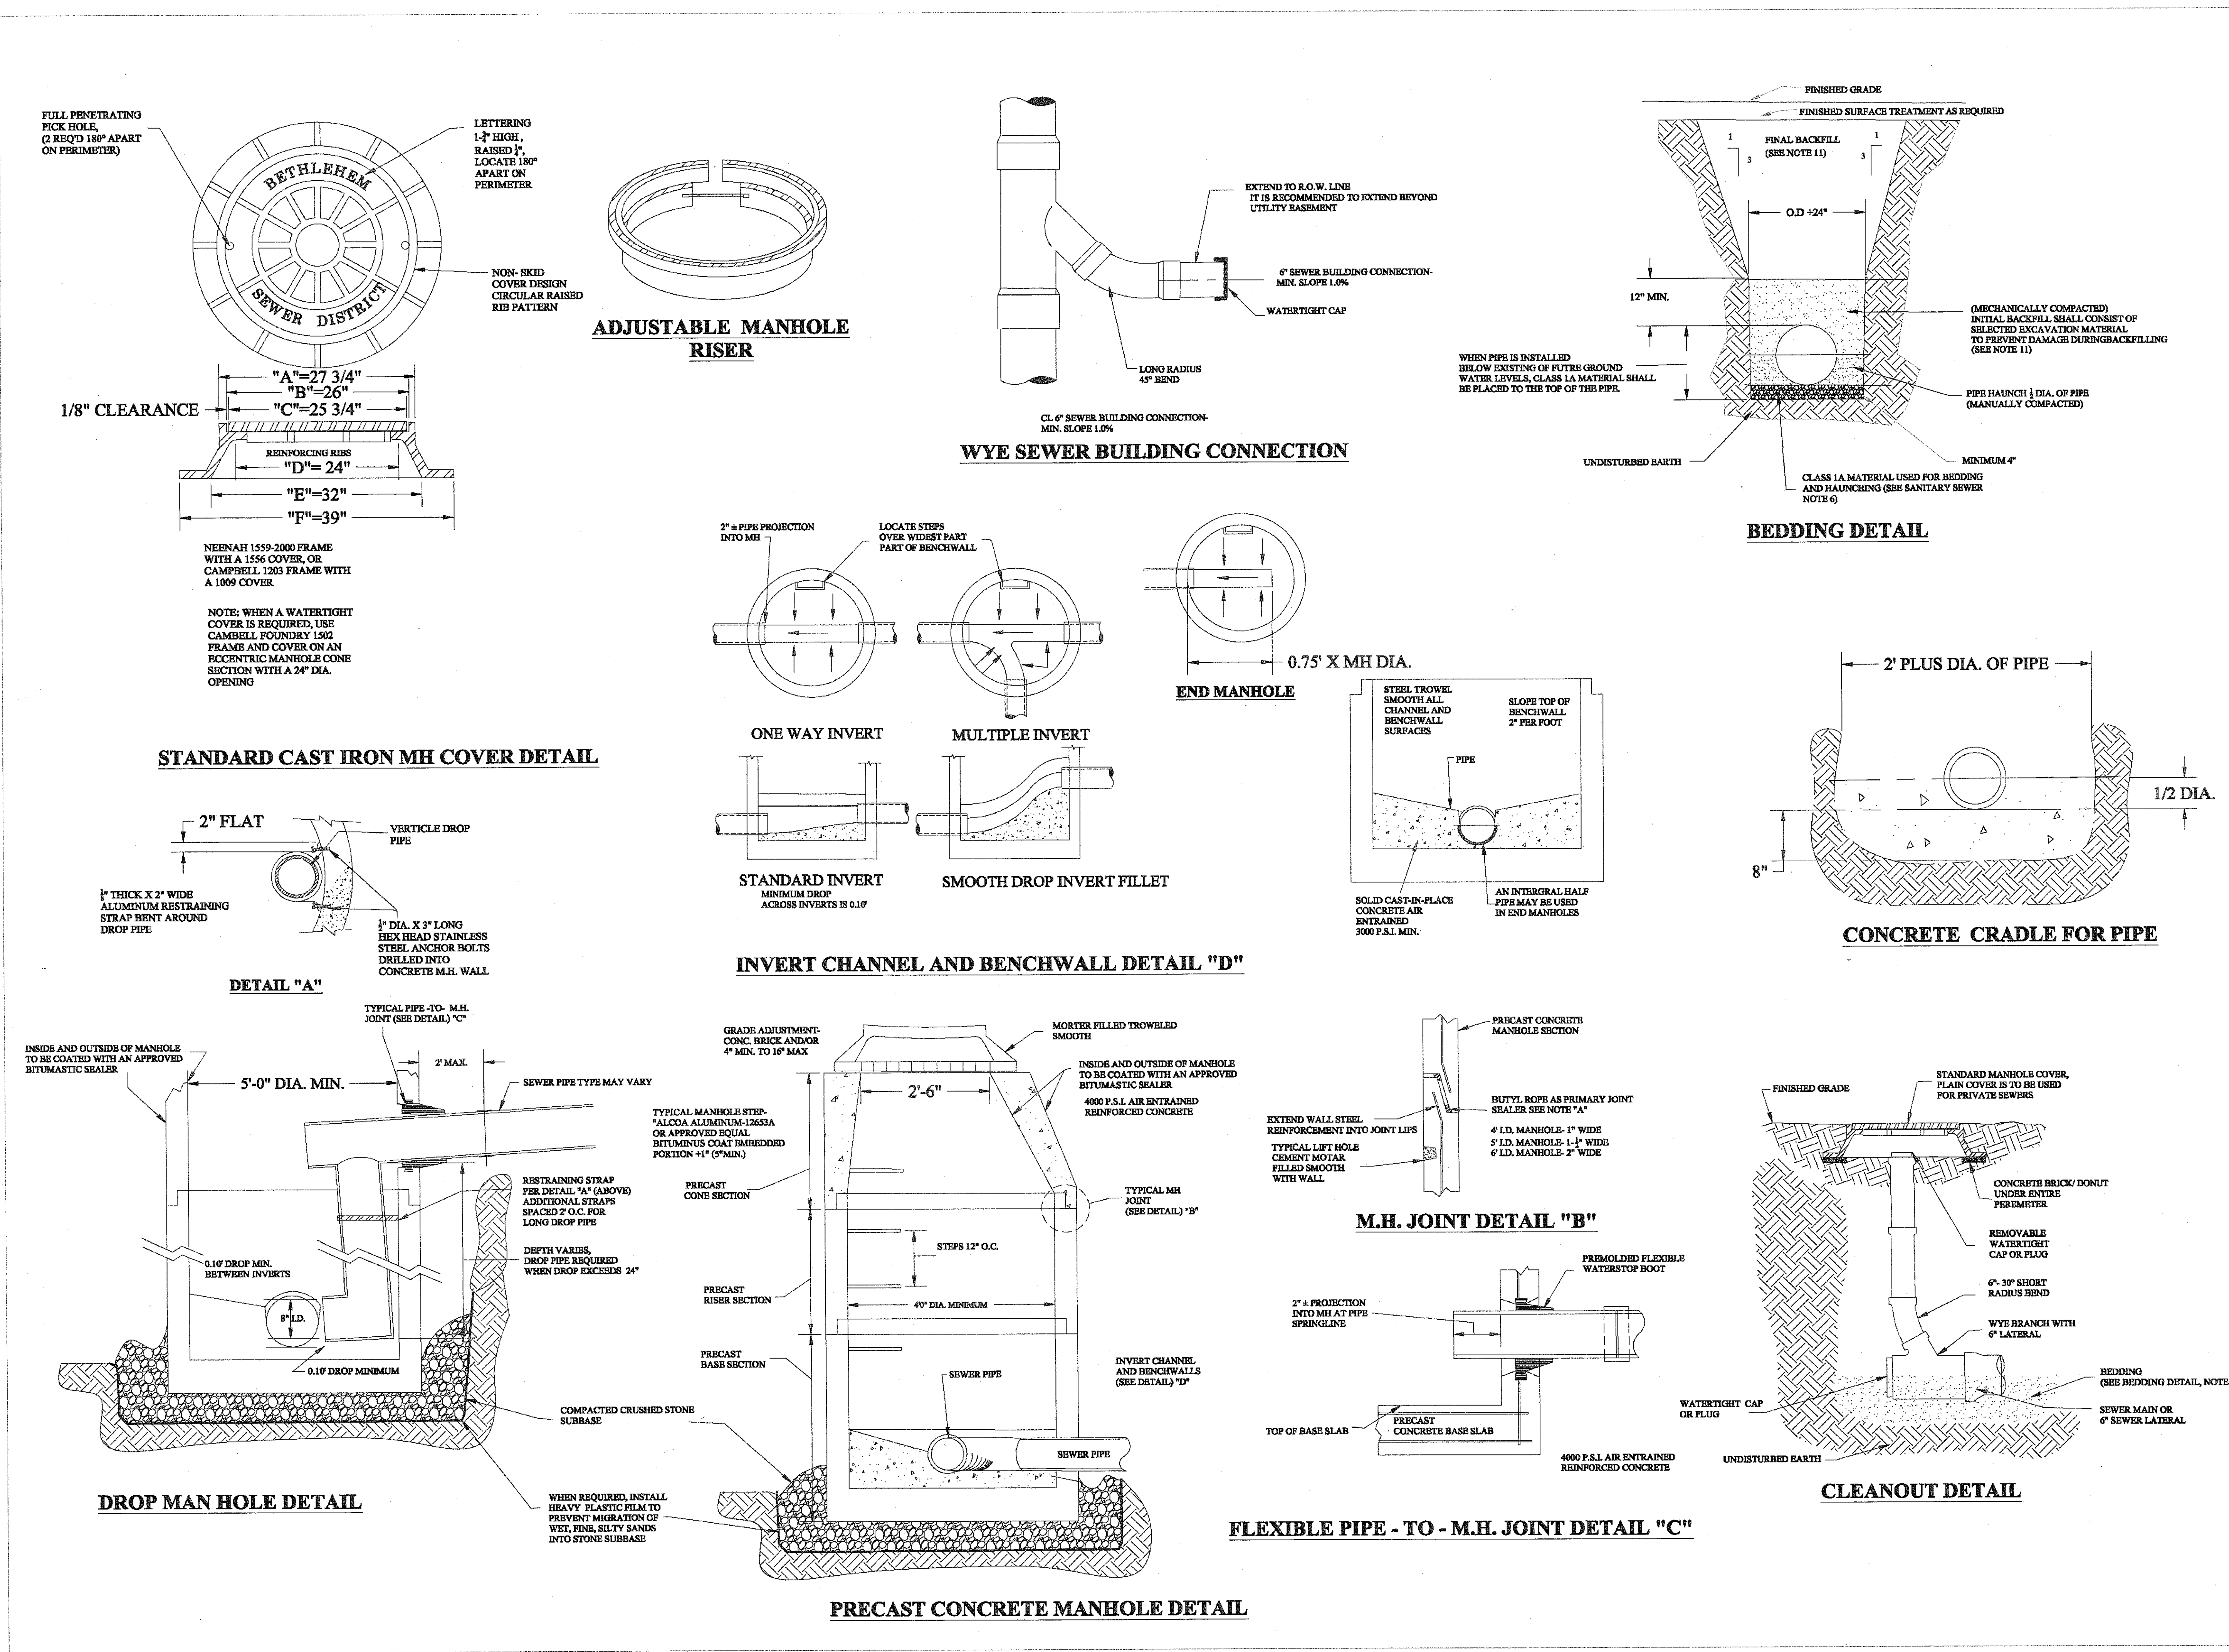


REVISIONS		
DATE	BY	DESCRIPTION
2/1/06		

TOWN OF BETHLEHEM	
DEPARTMENT OF PUBLIC WORKS	
445 DELAWARE AVE. DELMAR, NY 12054	

TOWN OF BETHLEHEM STANDARD DETAILS	
VAN DYKE SPINNEY	
AT DELMAR, NEW YORK	
VAN DYKE ROAD	
TOWN OF BETHLEHEM - COUNTY OF ALBANY - STATE OF NEW YORK	

DATE	REMARKS	DATE	REMARKS
8/7/10	REVISED PER LAND CONSERVATION MEETING	2/26/11	REVISED PER TOWN COMMENTS - RESUBMIT TO ENV. DEPT.
9/5/10	REVISED PER TOWN COMMENTS - RESUBMIT TO ENV. DEPT.	4/29/10	REVISED PER TOWN COMMENTS - RESUBMIT TO PLAN. BOARD
2/23/10	REVISED PER TOWN COMMENTS - RESUBMIT	2/23/10	REVISED PER TOWN COMMENTS - RESUBMIT
2/5/10	REVISED PER TOWN COMMENTS - RESUBMIT	10/30/09	REVISED PER LAND CONSERVATION MEETING
10/30/09	REVISED PER LAND CONSERVATION MEETING	9/22/09	REVISED PER TOWN COMMENTS

SHEET 1 OF 5

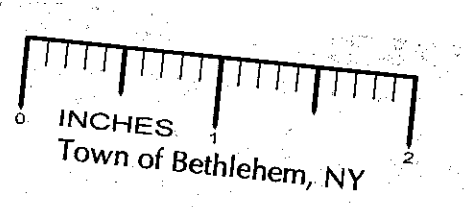

NEW YORK STATE DEPARTMENT OF ENVIRONMENTAL CONSERVATION	NEW YORK STATE DEPARTMENT OF HEALTH	TOWN OF BETHLEHEM PLANNING BOARD TOWN OF BETHLEHEM ALBANY COUNTY, NEW YORK This Site Plan Approved. Date 07/23/12 SPA 165 A1	ALBANY COUNTY HEALTH DEPARTMENT ALBANY COUNTY DEPARTMENT OF HEALTH DIVISION OF ENVIRONMENTAL HEALTH SERVICE! By direction of the Commissioner of Health, these plans are hereby approved. See first sheet for title and signature.
---	-------------------------------------	---	---

DT-4
Sheet No. 22