
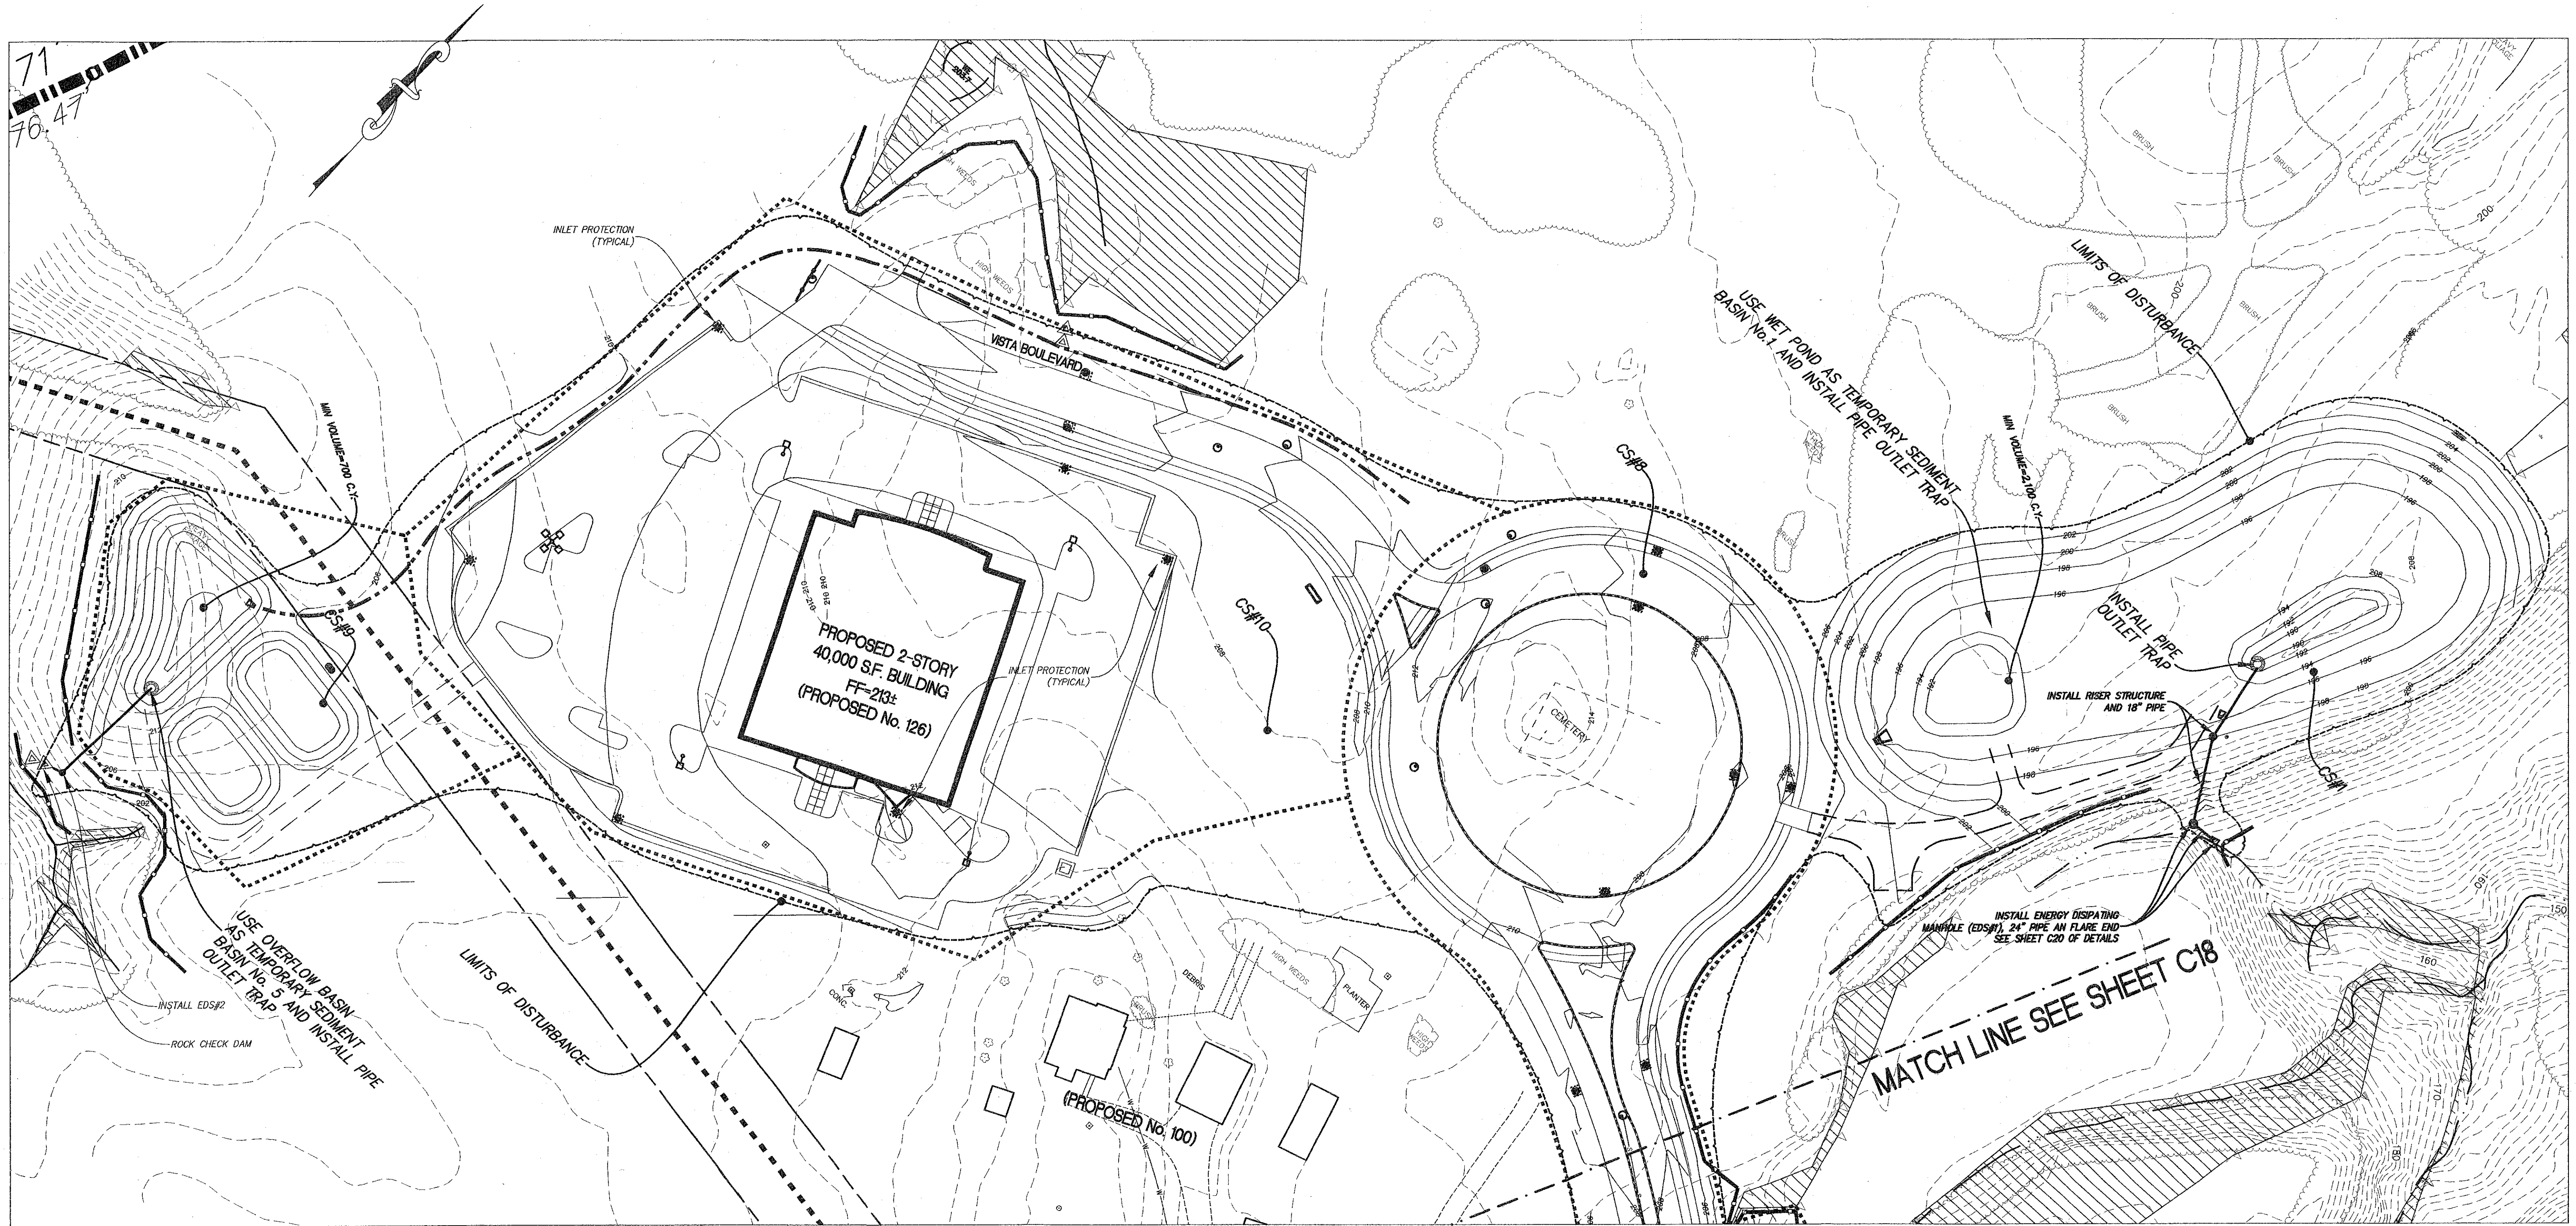



PLANNING BOARD
TOWN OF BETHLEHEM
ALBANY COUNTY, NEW YORK
This Site Plan Approved:
George J. Finner
Title: CHAIRMAN
Date: 8/22/2011 PA16A

ALBANY COUNTY DEPARTMENT OF HEALTH
DIVISION OF ENVIRONMENTAL HEALTH SERVICES
By direction of the Commissioner of Health, these
plans are hereby approved. See final report for
date and signature.

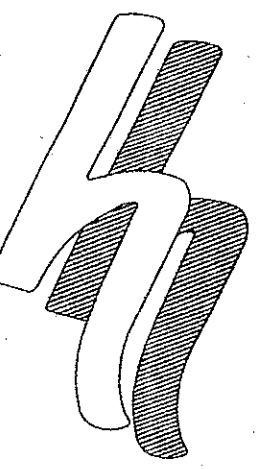

**HERSHBERG
&
HERSHBERG**
Consulting Engineers
and Land Surveyors
18 Locust Street
Albany, New York 12203

ALTERATION OF THIS
DOCUMENT EXCEPT BY A
LICENSED PROFESSIONAL
ENGINEER OR LAND
SURVEYOR, IS ILLEGAL.

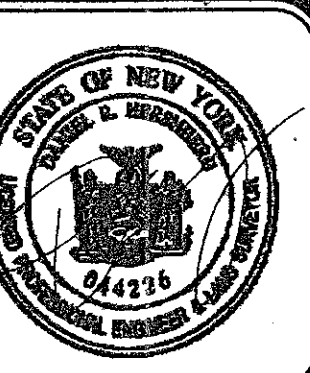

REVISIONS	DATE
SWPPP GENERAL	11/20/08
TOWN COMMENTS SUBMISSION	11/26/08
TOWN COMMENTS SUBMISSION	3/30/09
TOWN COMMENTS SUBMISSION	6/8/09
TOWN COMMENTS SUBMISSION	8/19/09
TOWN COMMENTS RE-SUBMISSION	2/8/10

DETAILED EROSION & SEDIMENT CONTROL PLAN - PHASE 1A
VISTA TECHNOLOGY CAMPUS
TOWN OF BETHLEHEM
ALBANY COUNTY, STATE OF NEW YORK

RECEIVED
AUG 12 2011
Town of Bethlehem
Planning Board

FILE: 070145
SCALE: 1"=50'
DATE: 7/31/08
CHK: DRH
BY: WM

C19