


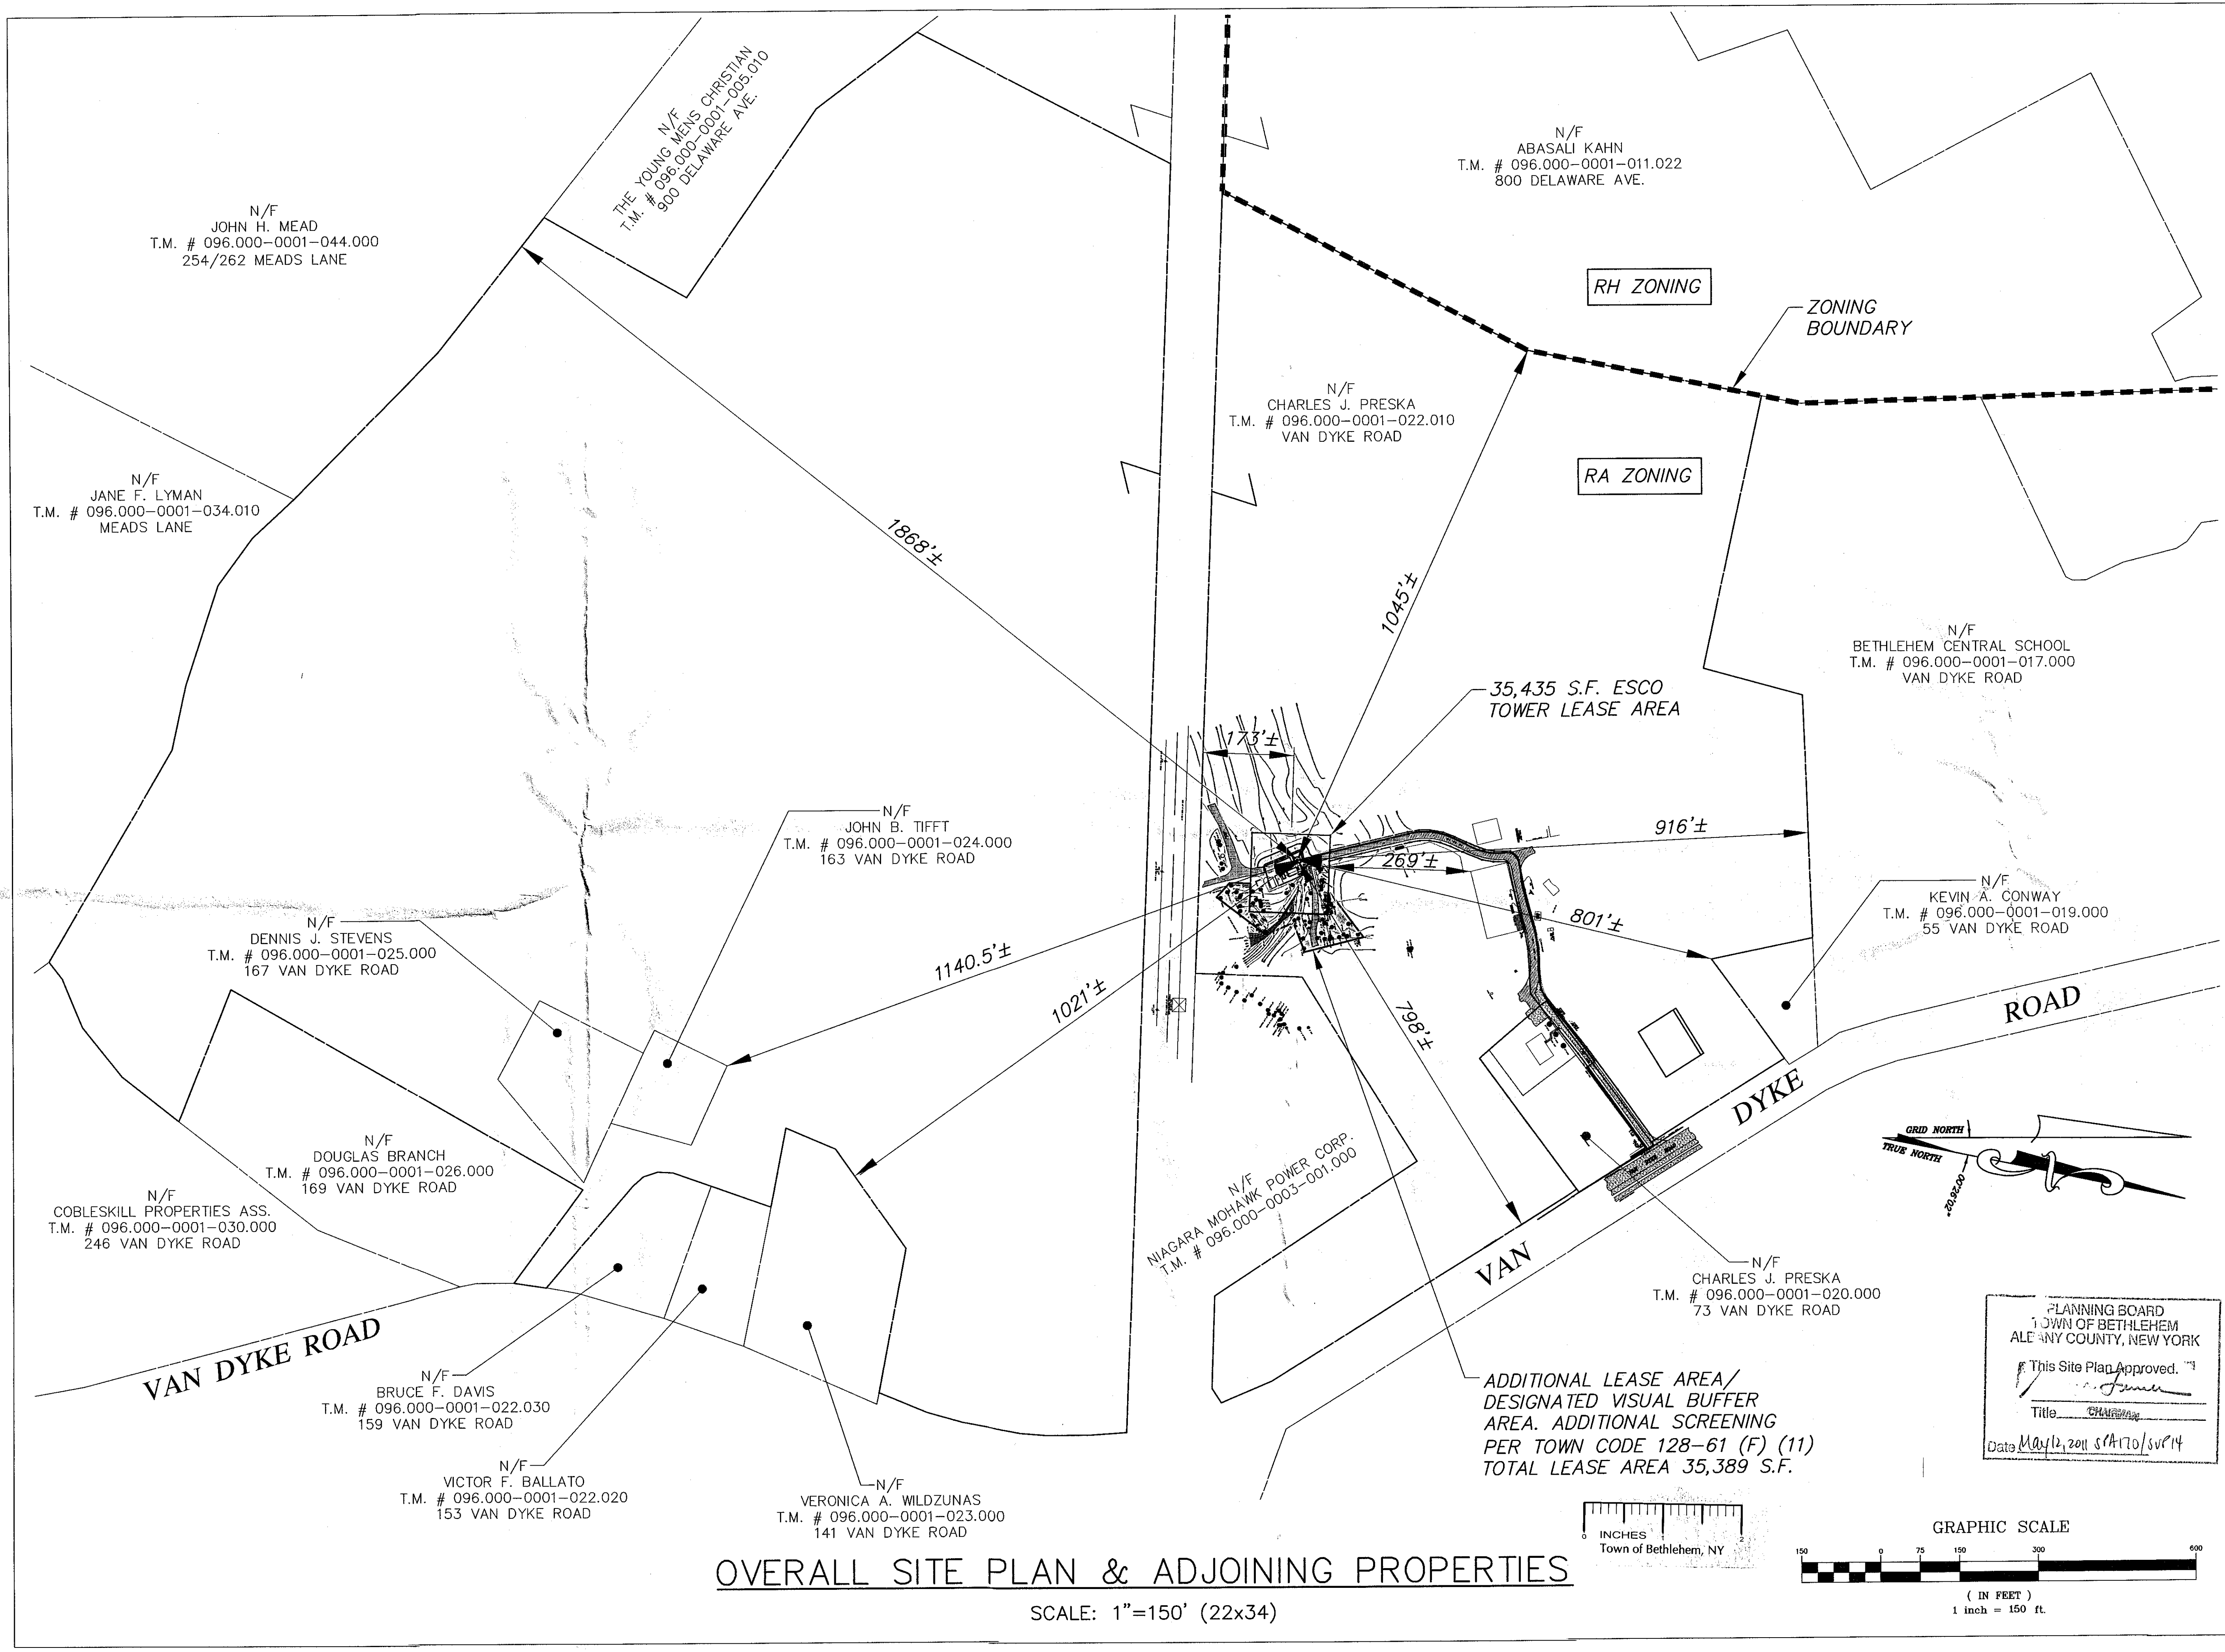

at&t WIRELESS
5841 BRIDGE STREET
EAST SYRACUSE, NY 13057

GENERAL DYNAMICS
Information Technology

77 "A" STREET
NEEDHAM, MA 02494
PHONE: (718) 455-4836

CICG CARPENTER CONSULTING GROUP

DEVELOPMENT DESIGN
RESIDENTIAL|COMMERCIAL|WIRELESS|ENERGY
17 Industrial Street | Rochester, NY 14614
Office: 585-360-2733 | Fax: 585-360-2735
www.carpentercpg.com

IT IS A VIOLATION OF LAW FOR ANY PERSON UNLESS THEY ARE ACTING UNDER THE DIRECTION OF A LICENSED PROFESSIONAL ENGINEER TO ALTER THIS DOCUMENT, UNLESS EXPLICITLY AGREED TO BY THE ENGINEER IN WRITING. THE ENGINEER DISCLAIMS ALL LIABILITY ASSOCIATED WITH THE REUSE, ALTERATION OR MODIFICATION OF THE CONTENTS HEREIN.

DESIGNED BY: DRB	DATE: 5/5/09
APPROVED BY: DWC	A&E PROJECT #: 09-BV-172

REVISIONS		
NO.	DATE	DESCRIPTION
12.	4/5/11	ROTATED AT&T SHELTER
11.	4/1/11	REVISED PER REDLINES
10.	3/30/11	REVISED PER REDLINES
9.	3/3/11	REVISED PER REDLINES
8.	2/7/11	REVISED PER REDLINES
7.	2/3/11	REVISED PER REDLINES

RECEIVED
MAY 2 2011
Town of Bethlehem
Planning Board

SITE NAME:	ESCO TOWER DELMAR-VAN DYKE ROAD
SITE NUMBER:	A-04-010
SITE ADDRESS:	75 VAN DYKE ROAD DELMAR, NEW YORK 12054
SITE TYPE:	RAW LAND

SHEET TITLE: OVERALL SITE PLAN 1	
DRAWING #: Z2-A	REVISION: 12