


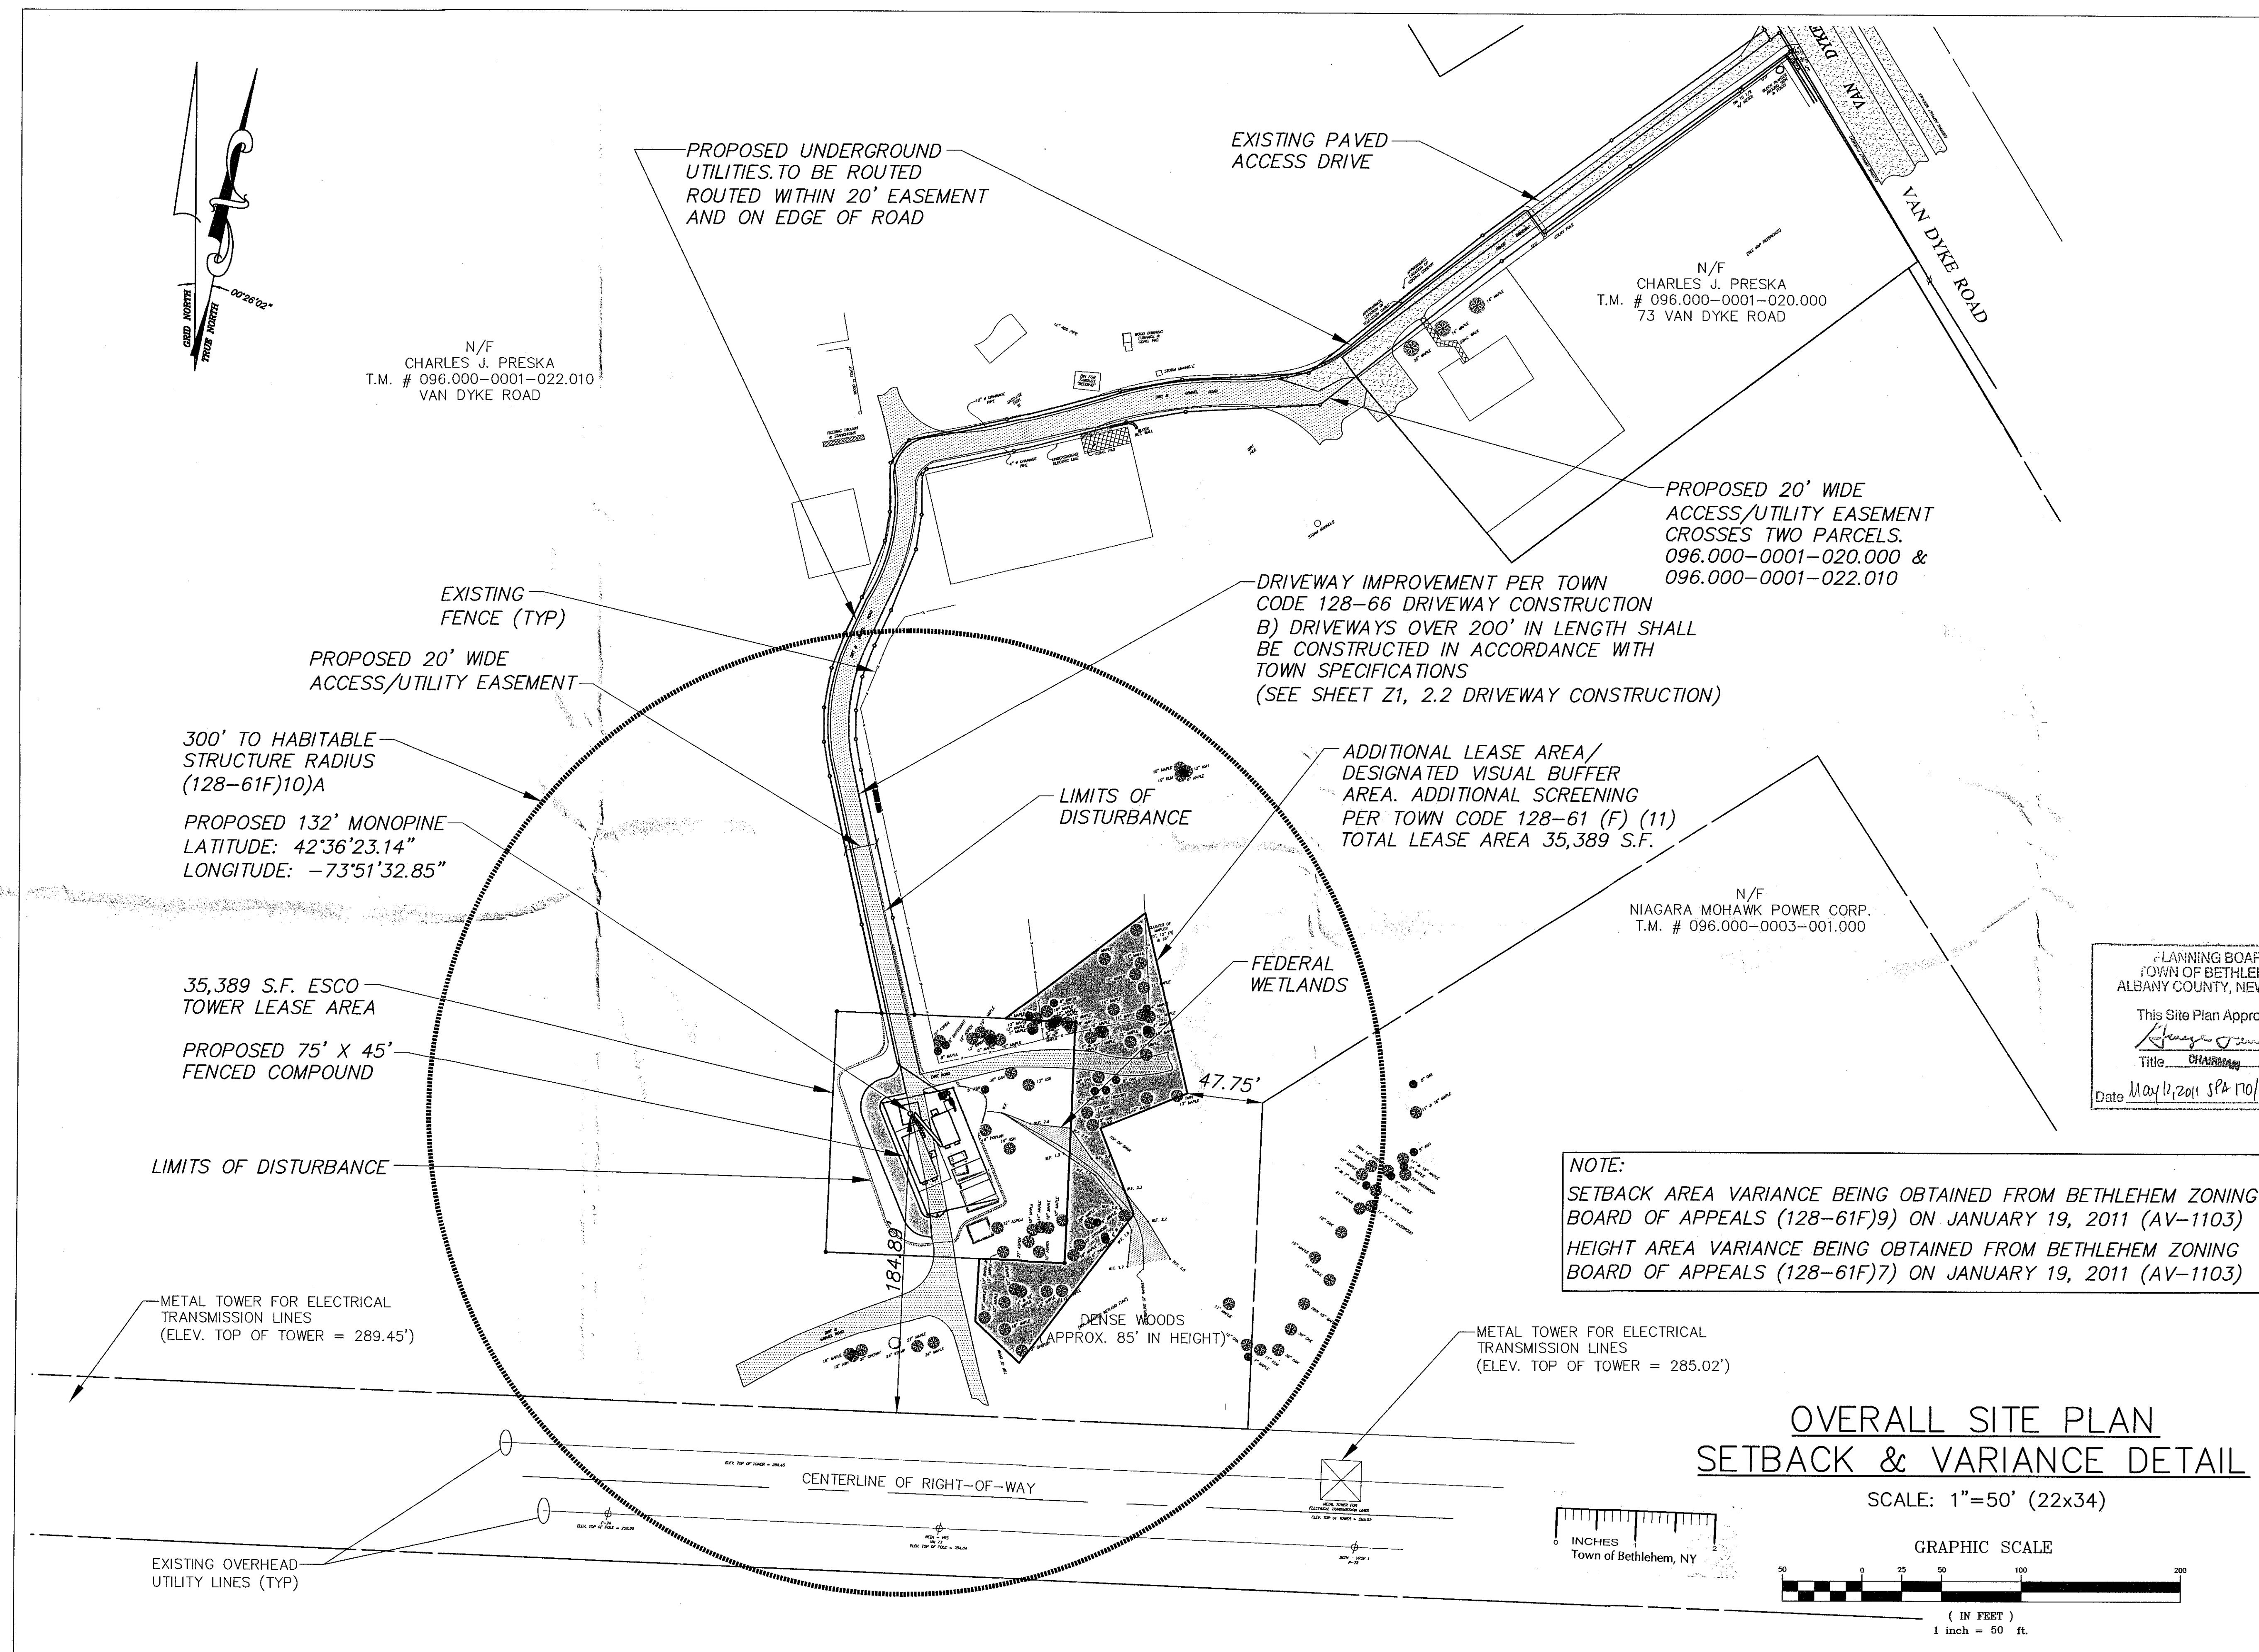

at&t WIRELESS  
5841 BRIDGE STREET  
EAST SYRACUSE, NY 13057

Information Technology  
77 "A" STREET  
NEEDHAM, MA 02494  
PHONE: (718) 455-4836

CARPENTER CONSULTING GROUP  
DEVELOPMENT DESIGN  
RESIDENTIAL | COMMERCIAL | WIRELESS | ENERGY  
17 Industrial Street | Rochester, NY 14614  
Office: 585-360-2733 | Fax: 585-360-2735  
www.carpentercg.com

IT IS A VIOLATION OF LAW FOR ANY PERSON UNLESS THEY ARE ACTING UNDER THE DIRECTION OF A LICENSED PROFESSIONAL ENGINEER TO ALTER THIS DOCUMENT, UNLESS EXPLICITLY AGREED TO BY THE ENGINEER. IN WRITING, THE ENGINEER DISCLAIMS ALL LIABILITY ASSOCIATED WITH THE REUSE, ALTERATION OR MODIFICATION OF THE CONTENTS HEREIN.

|              |                |
|--------------|----------------|
| DESIGNED BY: | DATE:          |
| DRB          | 5/5/09         |
| APPROVED BY: | A&E PROJECT #: |
| DWC          | 09-BV-172      |

| REVISIONS |         |                      |
|-----------|---------|----------------------|
| 12.       | 4/5/11  | ROTATED AT&T SHELTER |
| 11.       | 4/1/11  | REVISED PER REDLINES |
| 10.       | 3/30/11 | REVISED PER REDLINES |
| 9.        | 3/3/11  | REVISED PER REDLINES |
| 8.        | 2/7/11  | REVISED PER REDLINES |
| 7.        | 2/3/11  | REVISED PER REDLINES |
| NO.       | DATE    | DESCRIPTION          |

PLANNING BOARD  
TOWN OF BETHLEHEM  
ALBANY COUNTY, NEW YORK  
This Site Plan Approved.  
Title: CHARMING  
Date: May 12, 2011 SPA 170/SVP 14

RECEIVED  
MAY 2 2011  
Town of Bethlehem  
Planning Board

|               |                                            |
|---------------|--------------------------------------------|
| SITE NAME:    | ESCO TOWER<br>DELMAR-VAN DYKE ROAD         |
| SITE NUMBER:  | A-04-010                                   |
| SITE ADDRESS: | 75 VAN DYKE ROAD<br>DELMAR, NEW YORK 12054 |
| SITE TYPE:    | RAW LAND                                   |

|                                     |                 |
|-------------------------------------|-----------------|
| SHEET TITLE:<br>OVERALL SITE PLAN 2 |                 |
| DRAWING #:<br>Z2-B                  | REVISION:<br>12 |

NOTE:  
SETBACK AREA VARIANCE BEING OBTAINED FROM BETHLEHEM ZONING BOARD OF APPEALS (128-61F)9 ON JANUARY 19, 2011 (AV-1103)  
HEIGHT AREA VARIANCE BEING OBTAINED FROM BETHLEHEM ZONING BOARD OF APPEALS (128-61F)7 ON JANUARY 19, 2011 (AV-1103)