

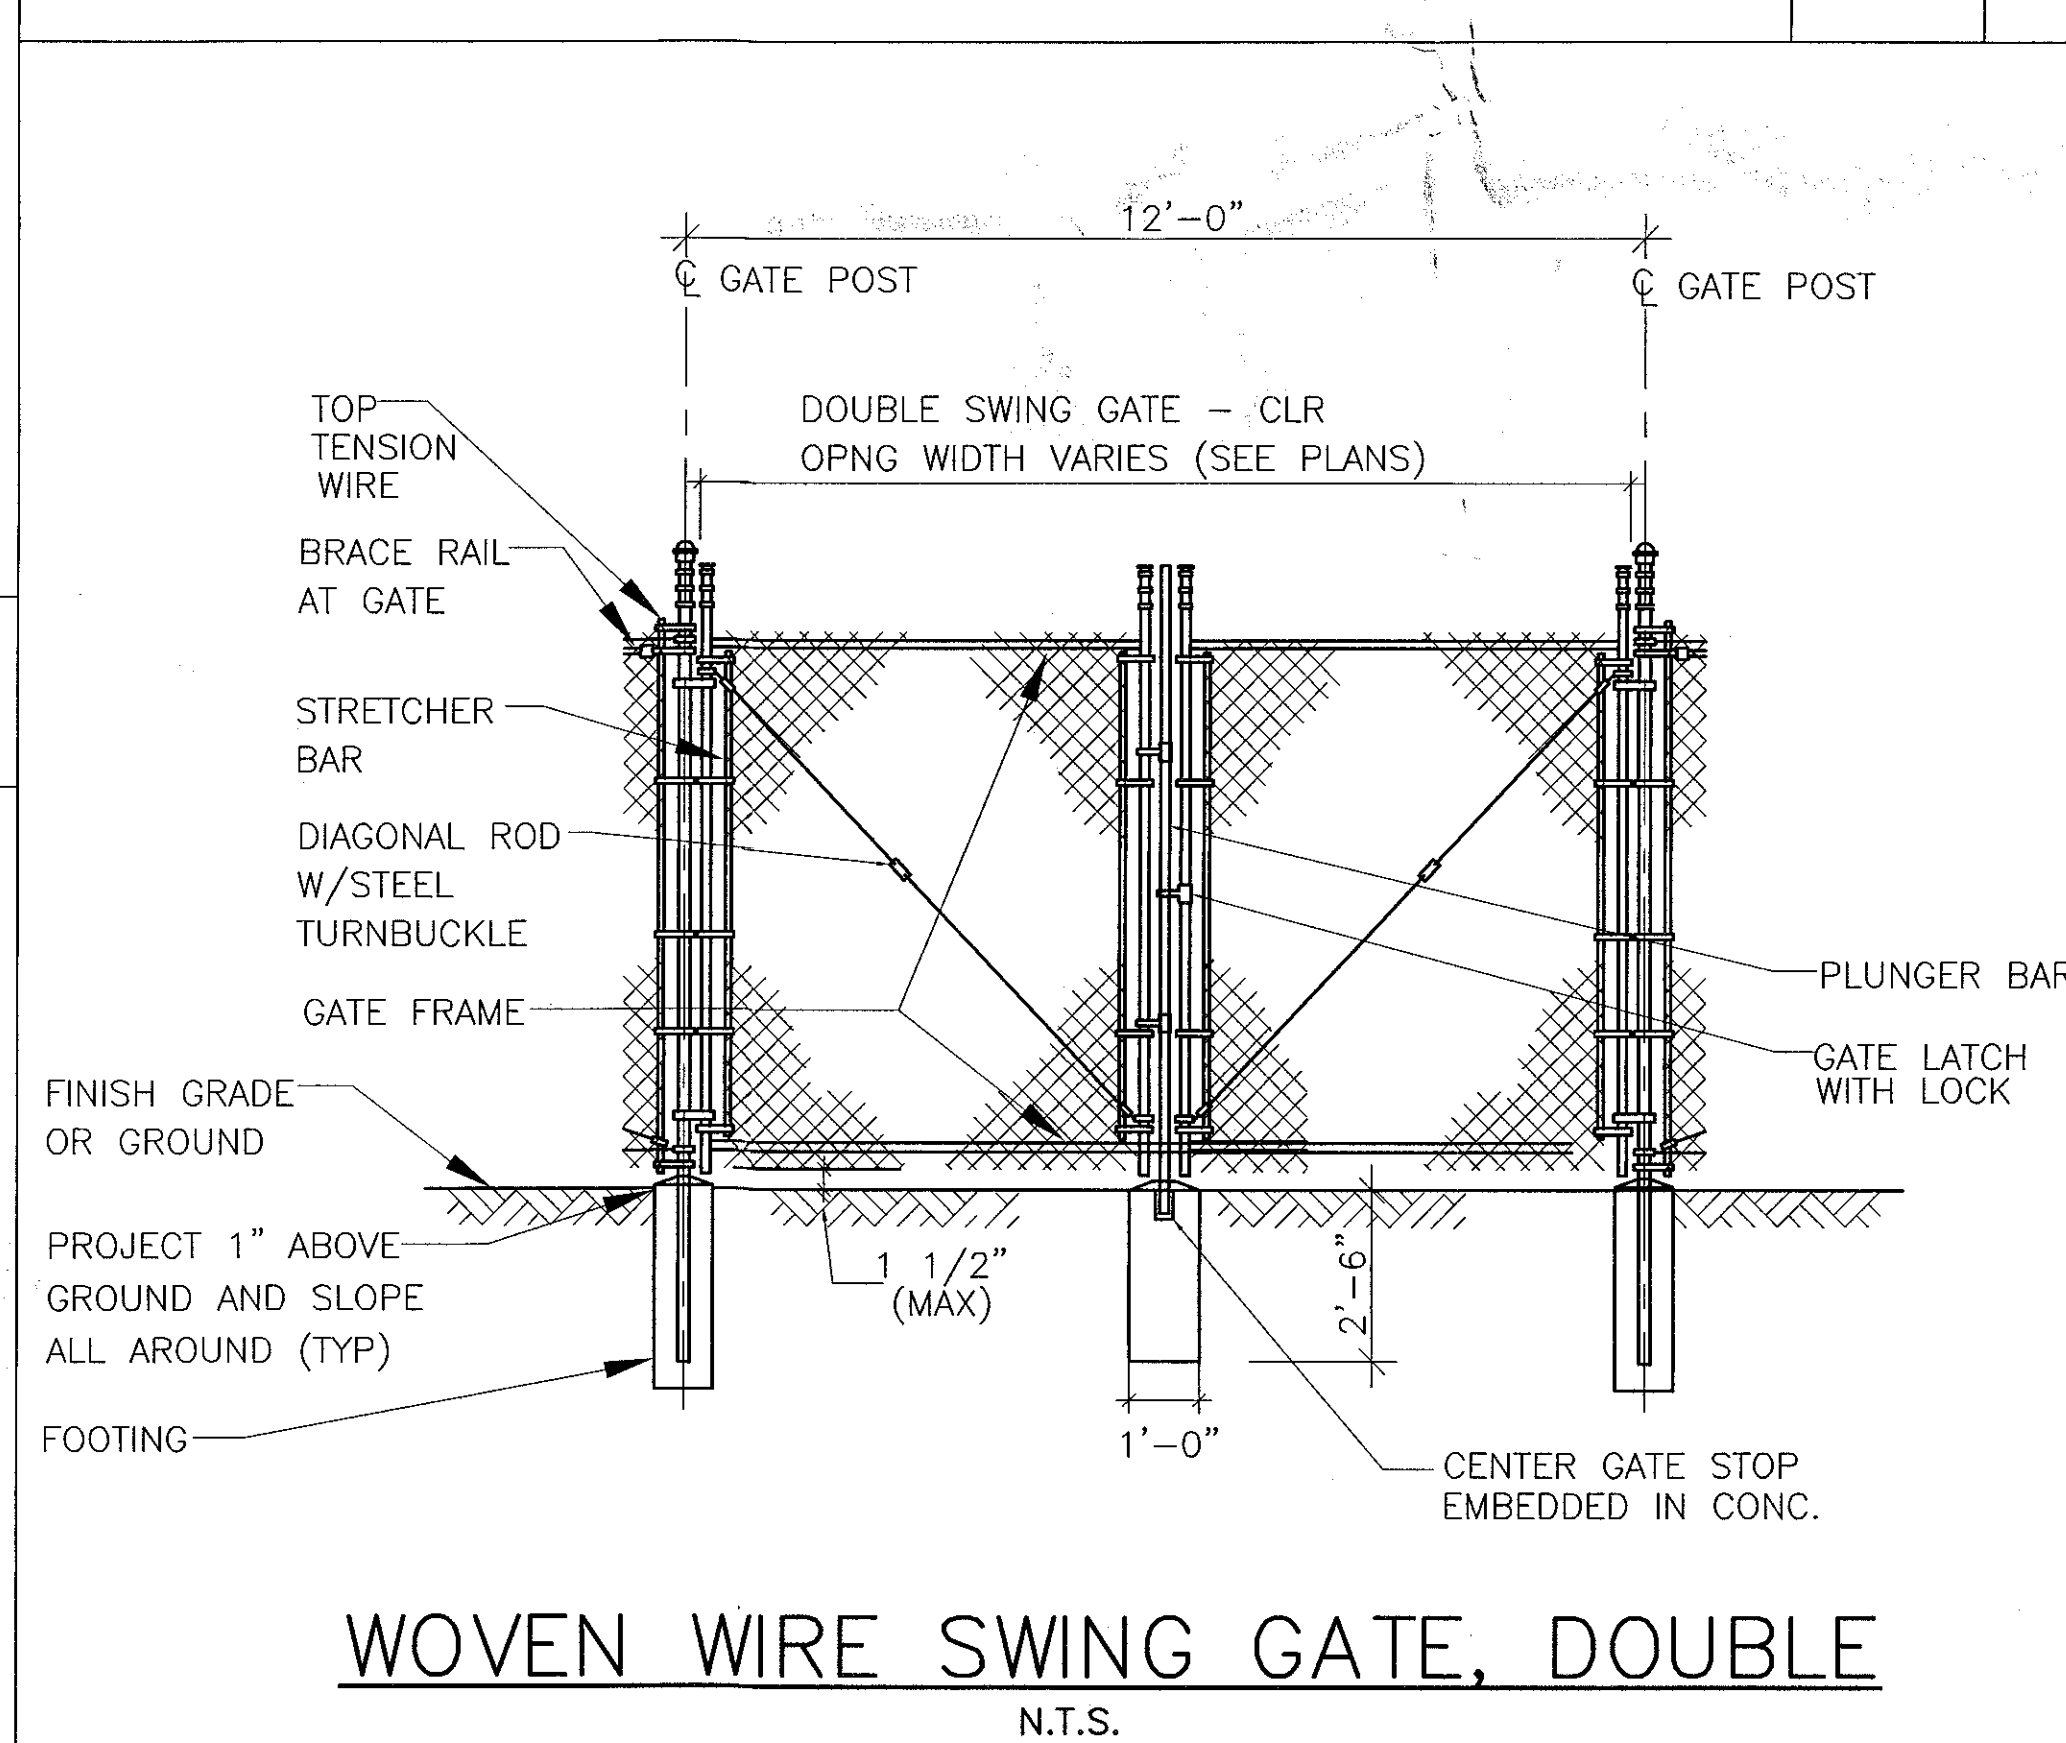
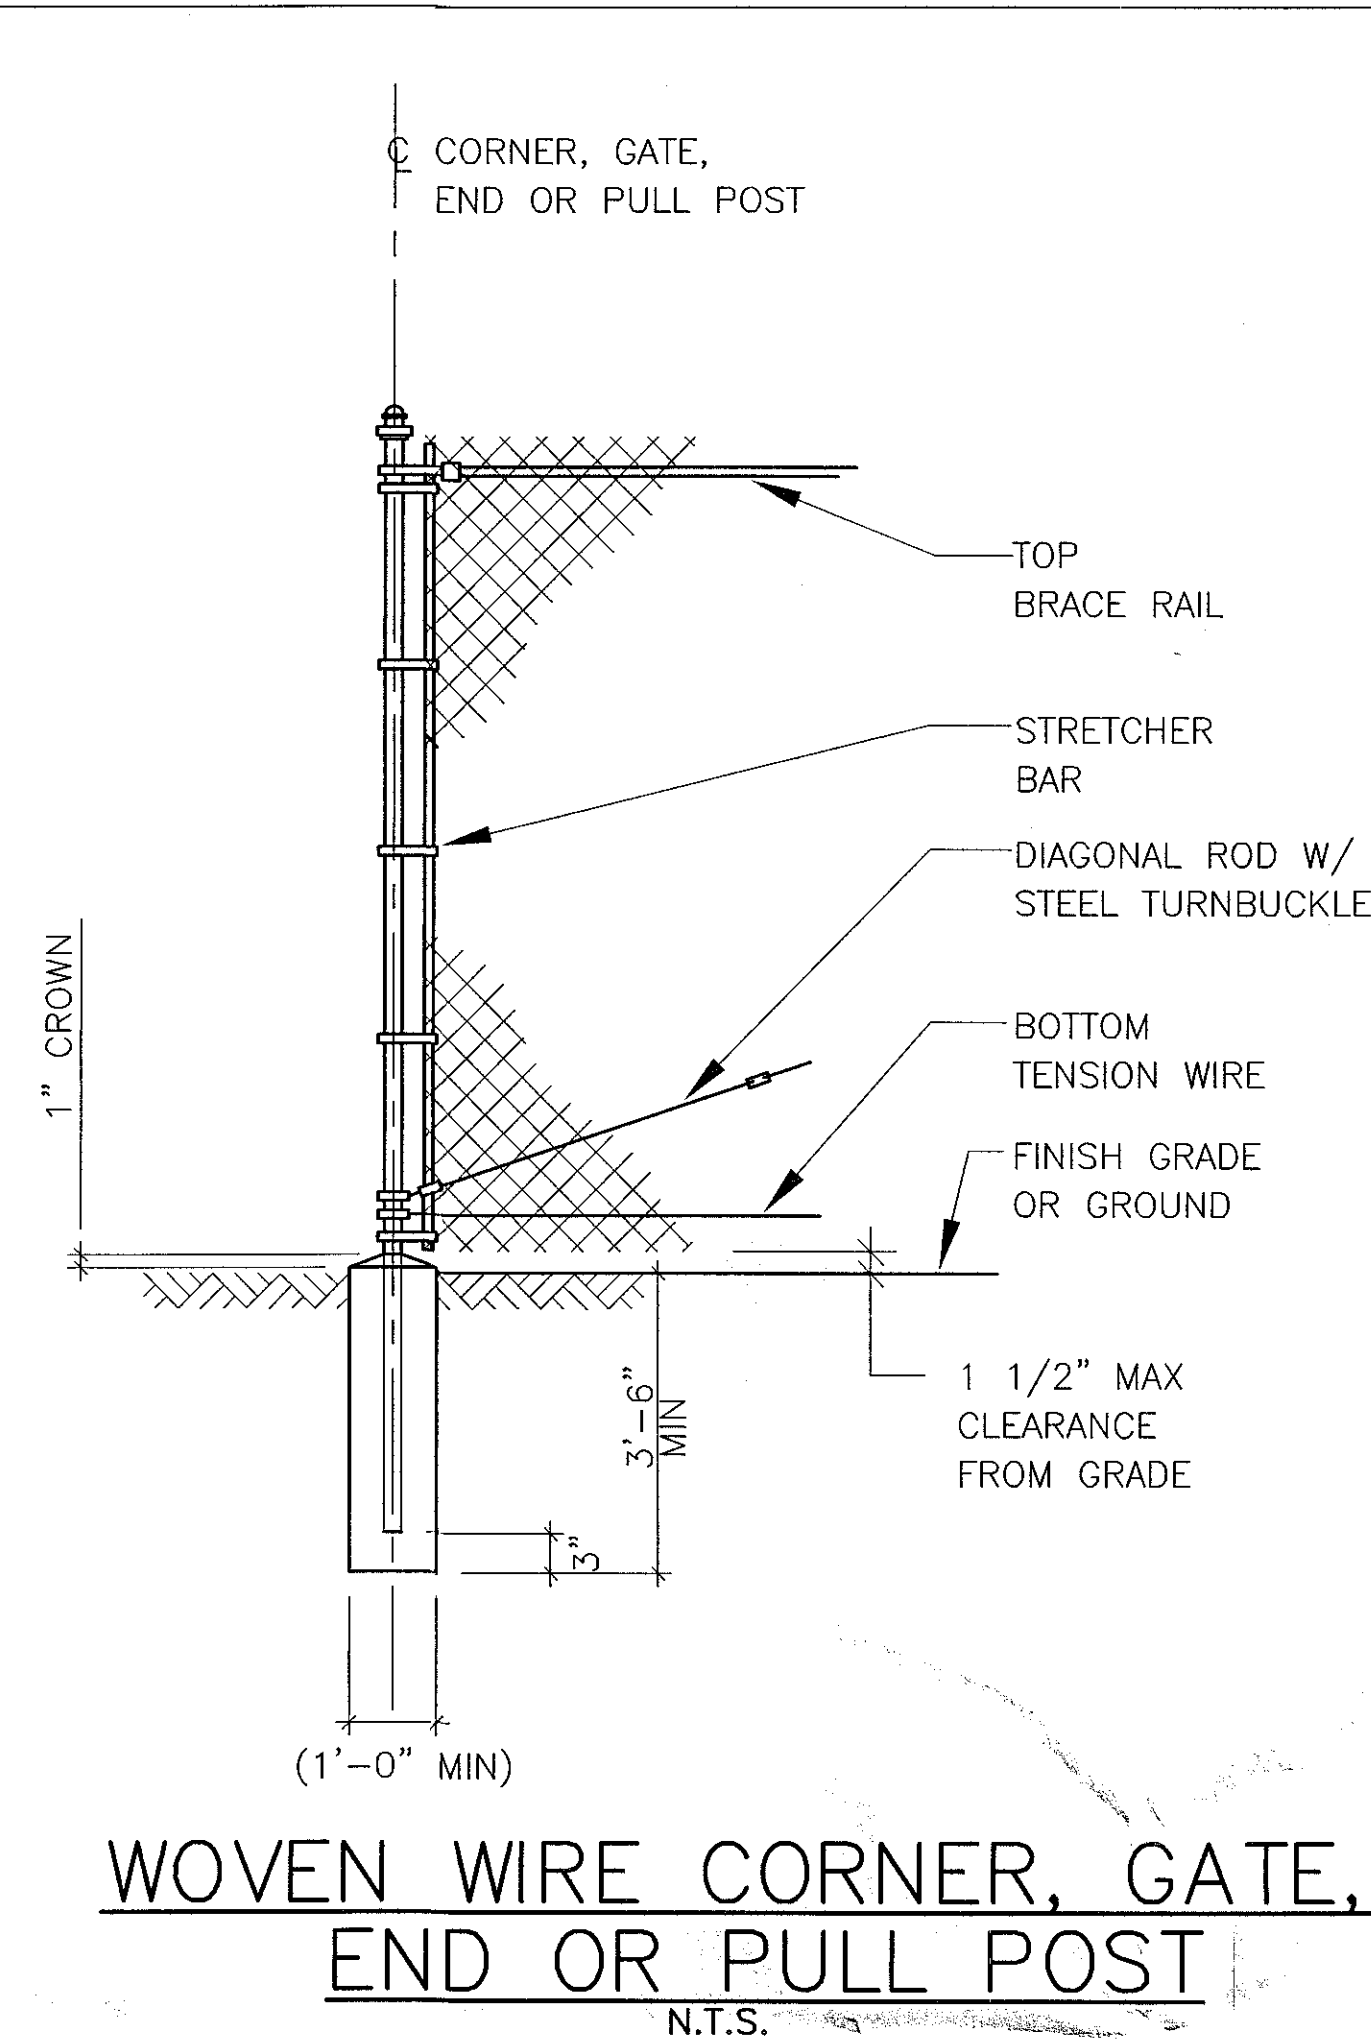
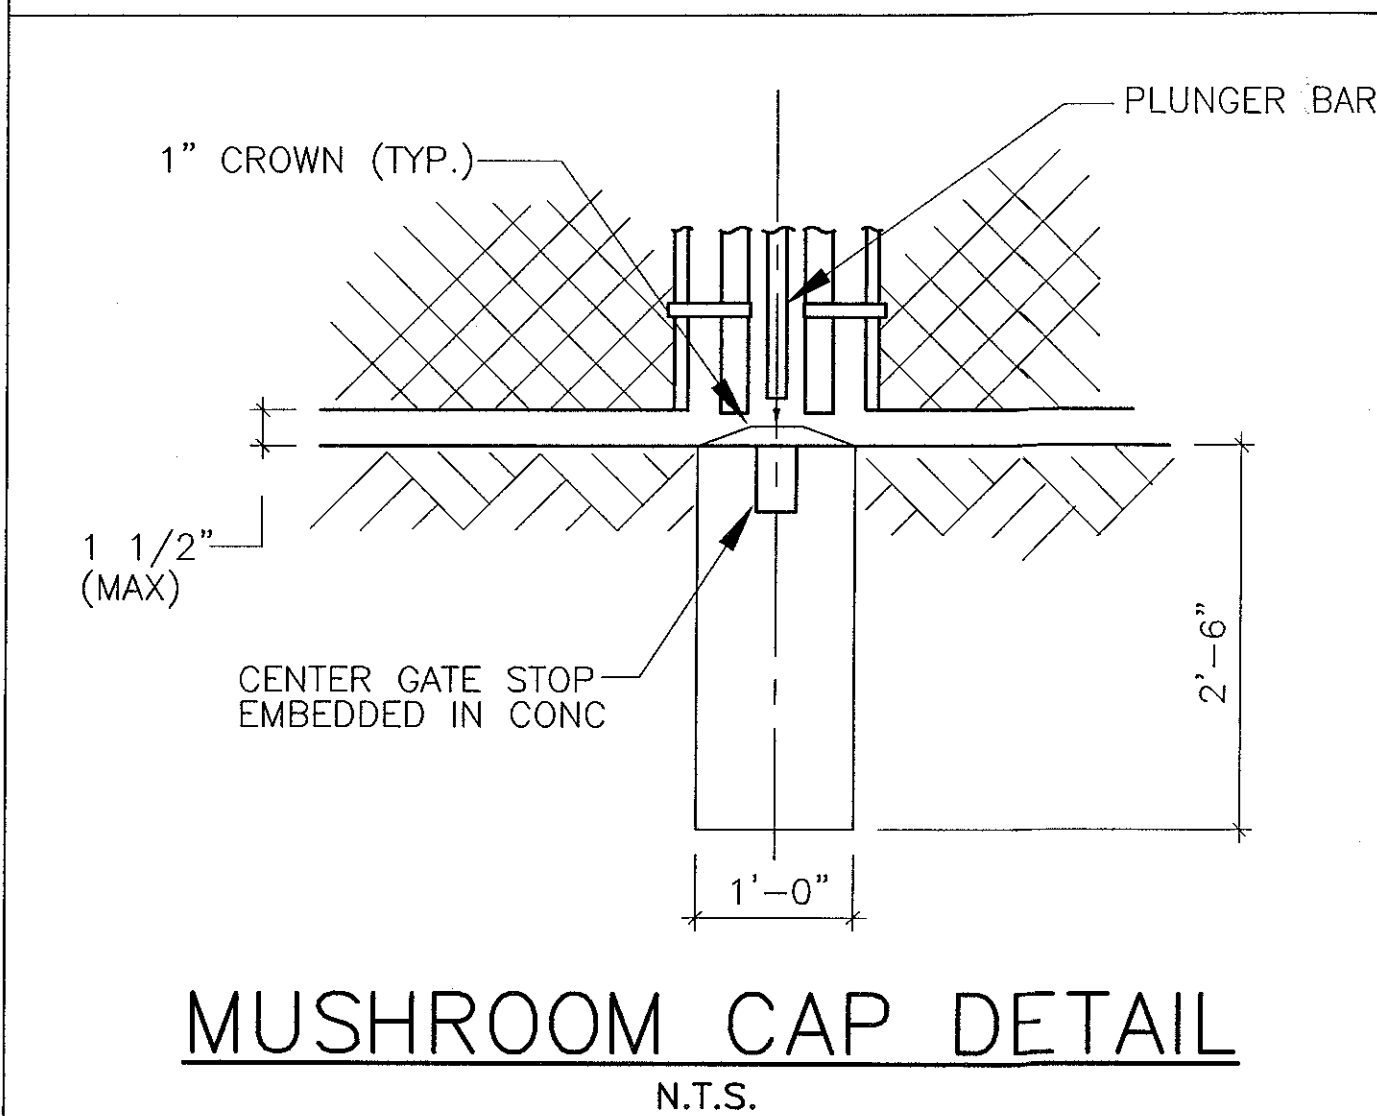
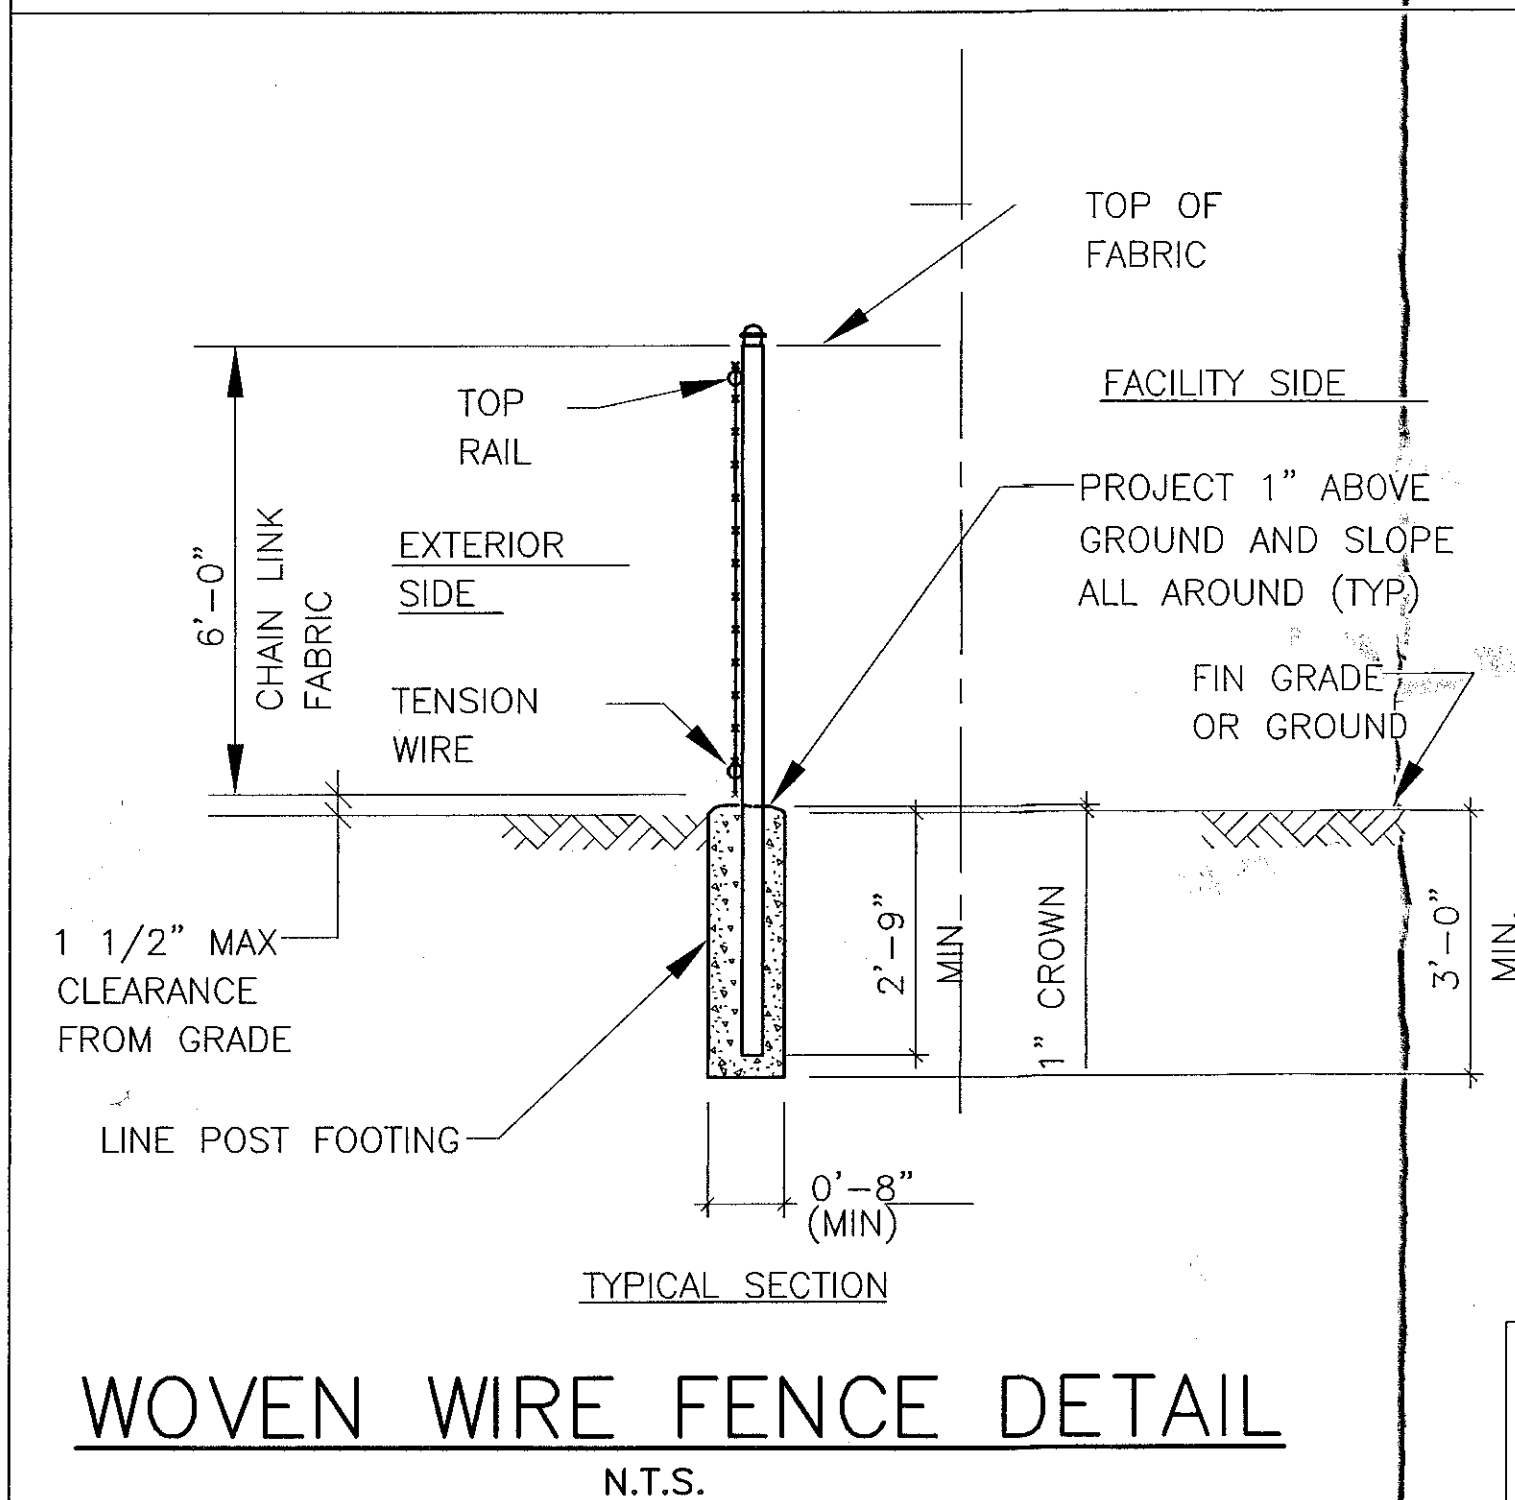
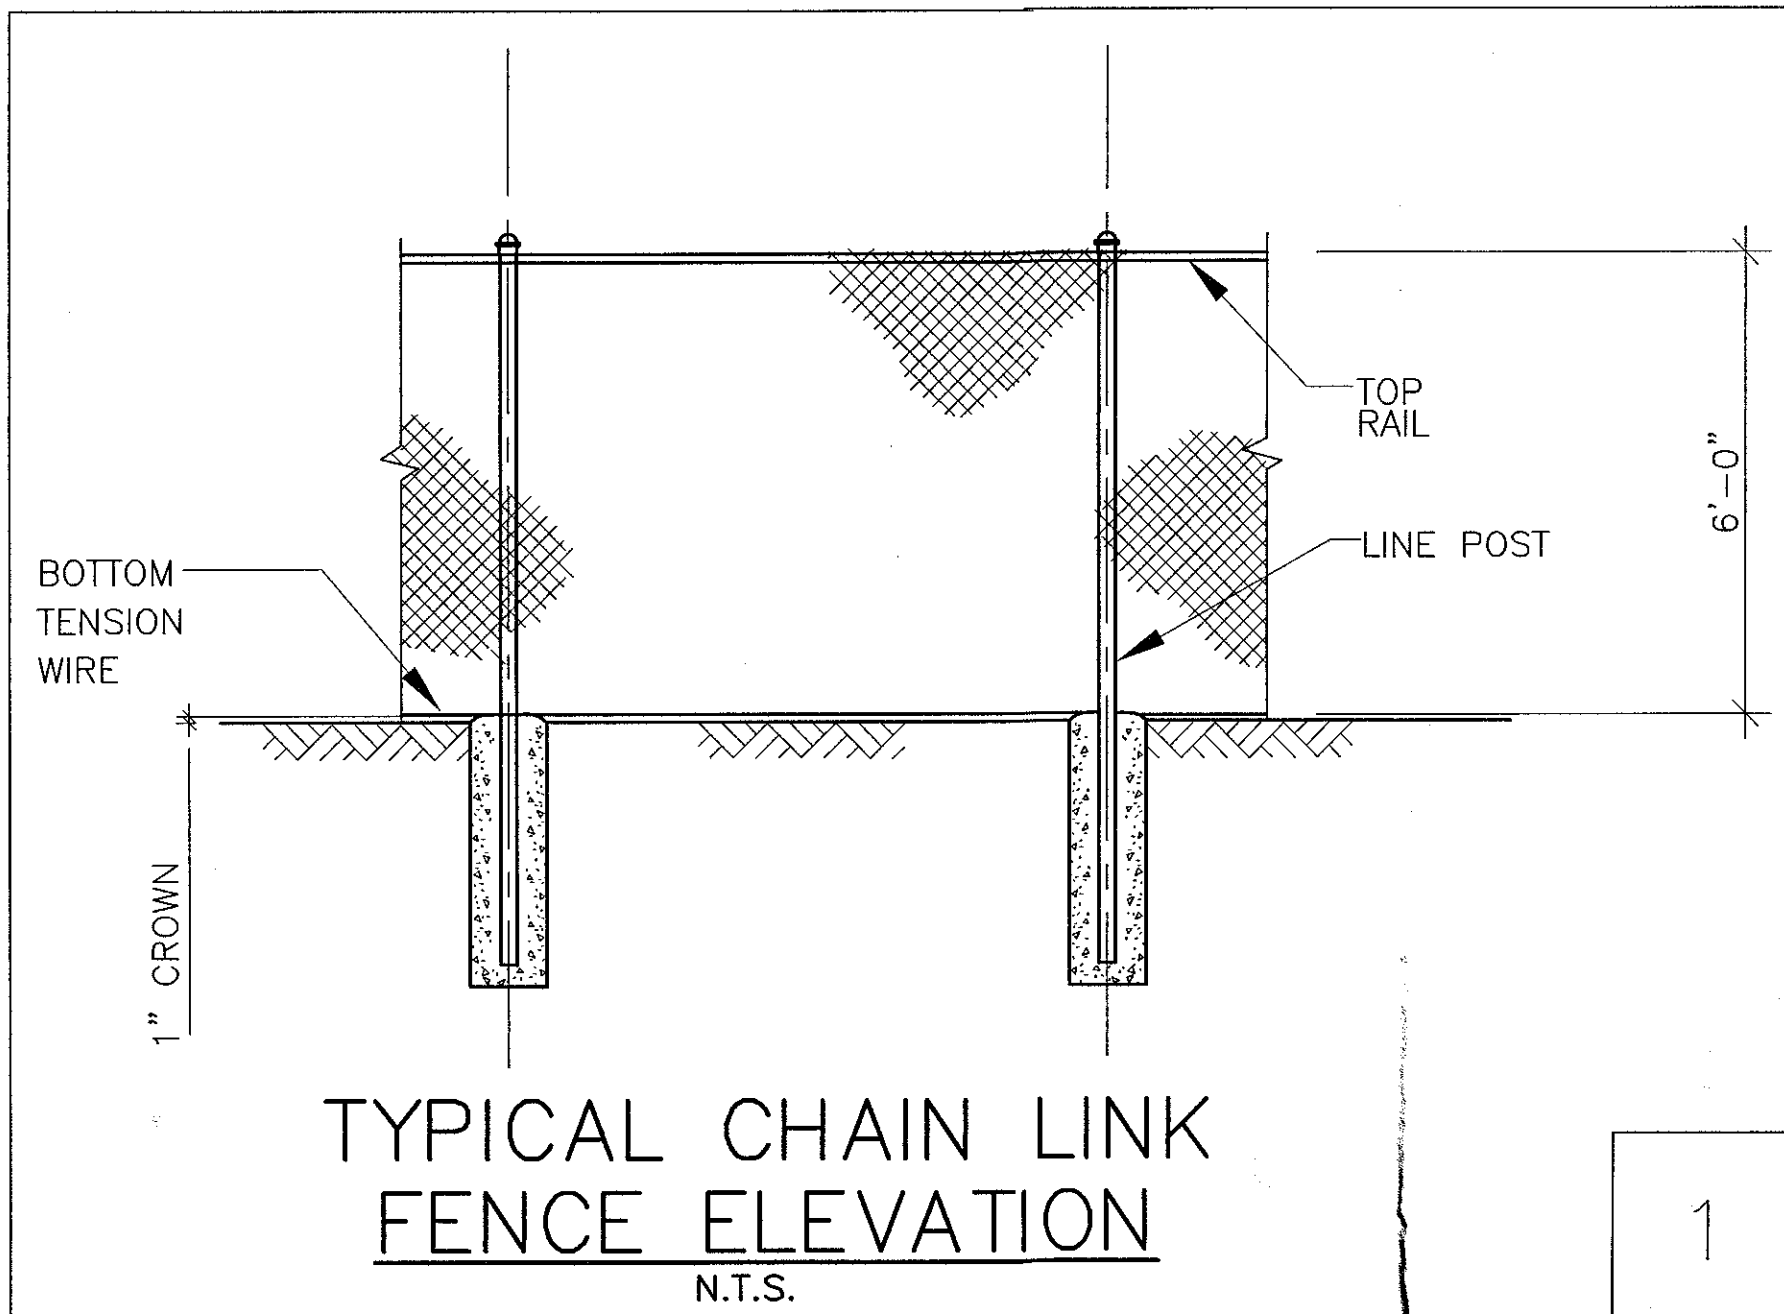


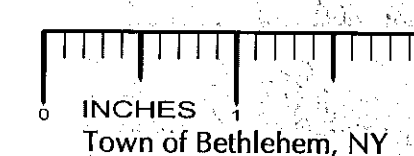

TYPICAL WOVEN WIRE FENCING NOTES:

(INSTALL FENCING PER ASTM F-567, SWING GATES PER ASTM F-900)

- GATE POST, CORNER, TERMINAL OR PULL POST 2 1/2"Ø SCHEDULE 40 FOR GATE POST WIDTHS UP THRU 6 FEET FOR DOUBLE SWING GATE PER ASTM-F-1083.
- LINE POST: 2"Ø SCHEDULE 40 PIPE PER ASTM-F1083.
- TOP RAIL & BRACE RAIL: 1 1/2"Ø SCHEDULE 40 PIPE PER ASTM-F1083.
- FABRIC: 12 GA. CORE WIRE SIZE 2" MESH, CONFORMING TO ASTM-A392.
- TIE WIRE: MIN. 11 GA. GALVANIZED STEEL AT POSTS AND RAILS, A SINGLE WRAP OF FABRIC, TIE AND TENSION WIRE BY HOG RINGS, SPACE AT MAX 24" INTERVALS.
- TENSION WIRE: 7 GA. GALVANIZED STEEL.
- HEIGHT: 6' VERTICAL.

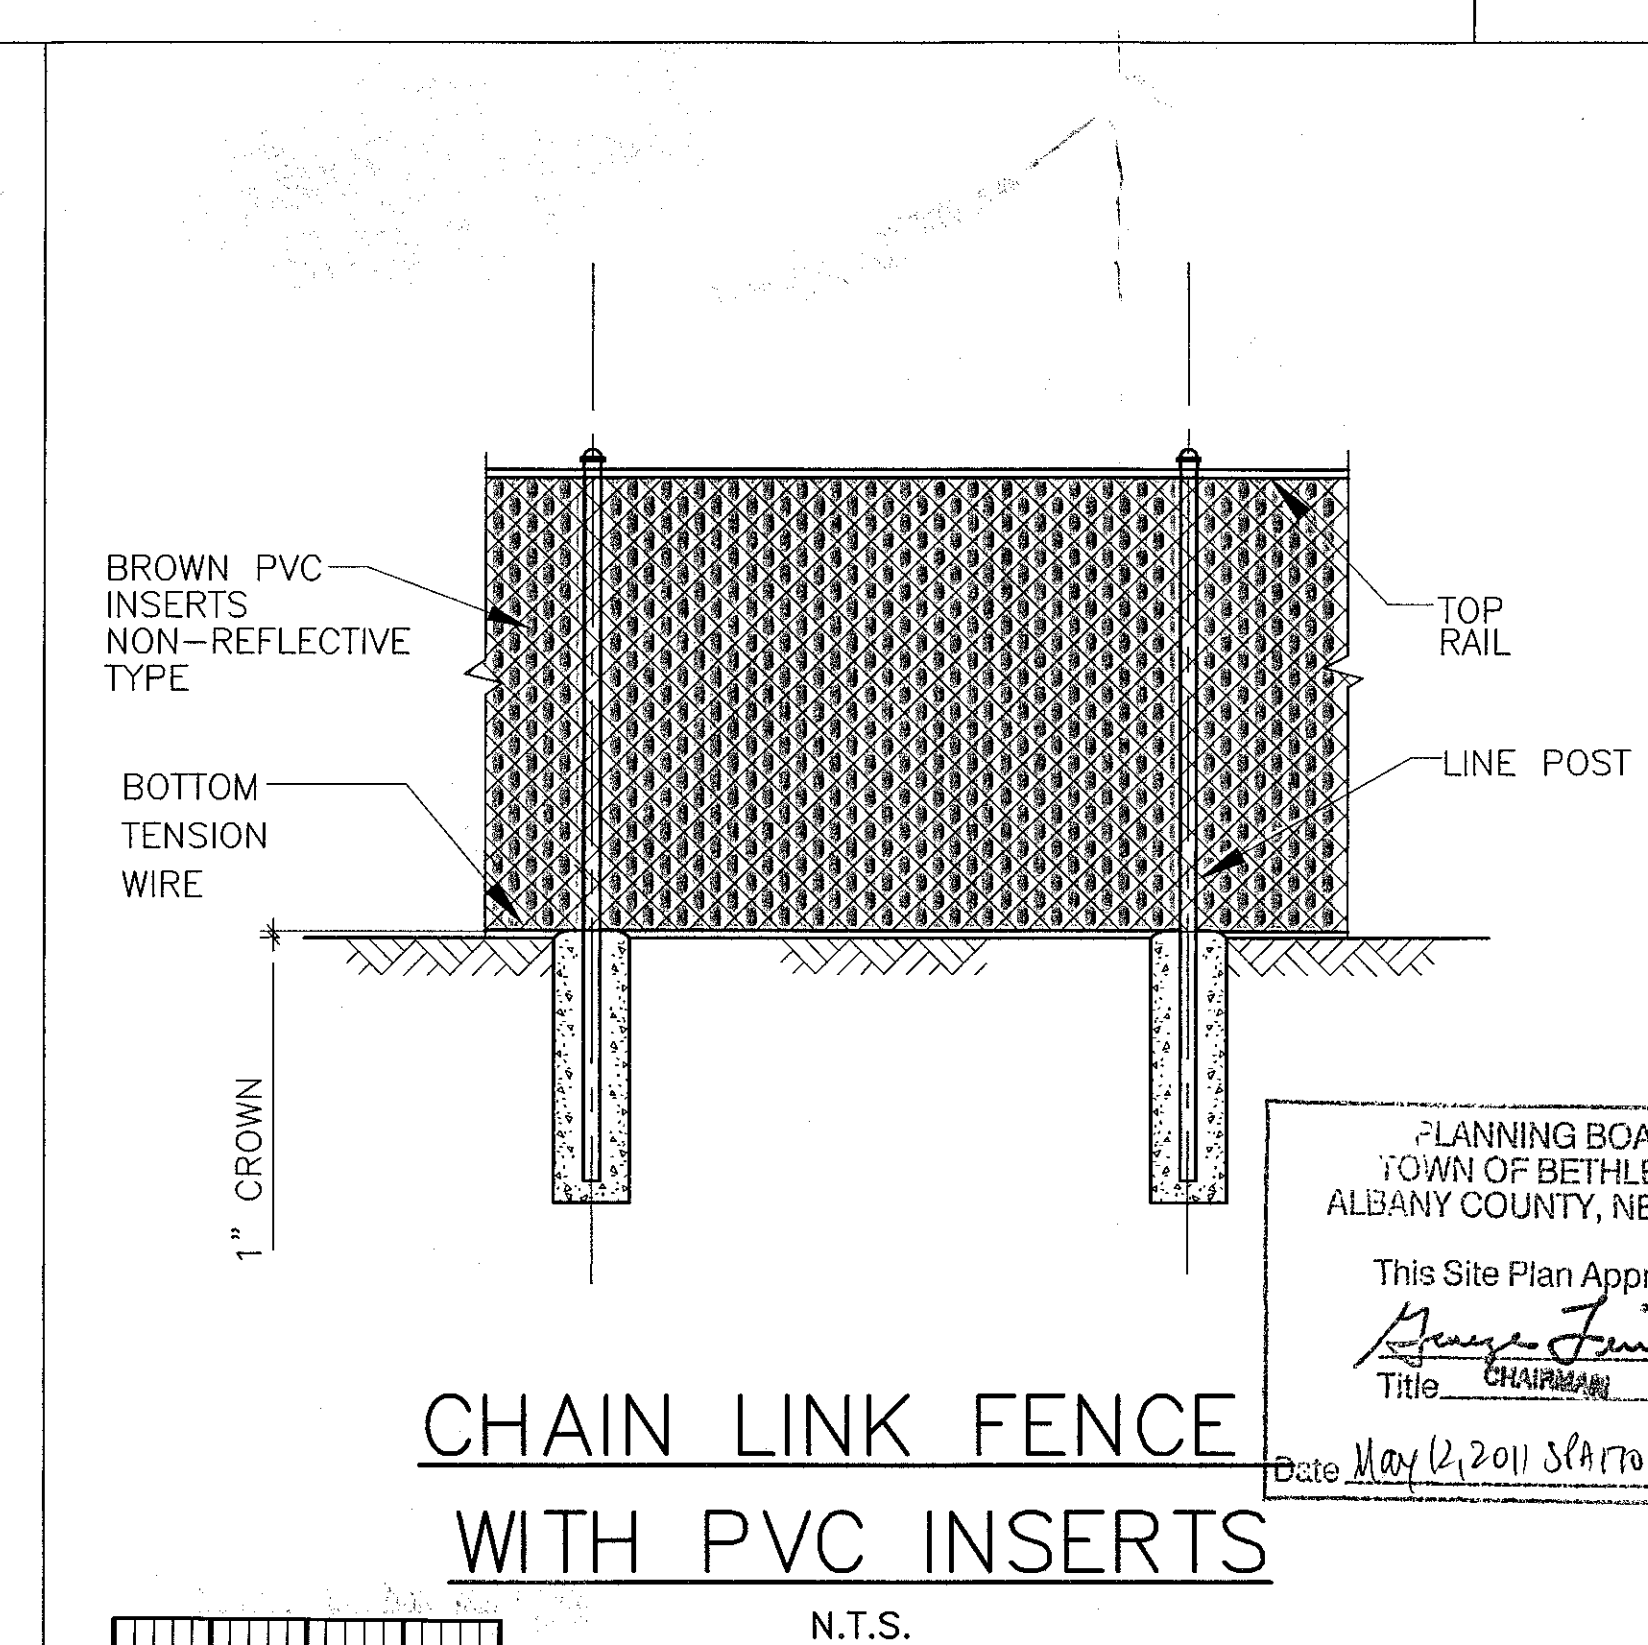

NOTE: ADDITIONAL SCREENING PER TOWN CODE 128-61 (F) (11)



77 "A" STREET
NEEDHAM, MA 02494
PHONE: (718) 455-4836



IT IS A VIOLATION OF LAW FOR ANY PERSON UNLESS THEY ARE ACTING UNDER THE DIRECTION OF A LICENSED PROFESSIONAL ENGINEER TO ALTER THIS DOCUMENT, UNLESS EXPLICITLY AGREED TO BY THE ENGINEER IN WRITING. THE ENGINEER ASSUMES ALL LIABILITY ASSOCIATED WITH THE REUSE, ALTERATION OR MODIFICATION OF THE CONTENTS HEREIN.

DESIGNED BY:	DATE:
DRB	5/5/09
APPROVED BY:	A&E PROJECT #:
DWC	09-BV-172

REVISIONS		
12.	4/5/11	ROTATED AT&T SHELTER
11.	4/1/11	REVISED PER REDLINES
10.	3/30/11	REVISED PER REDLINES
9.	3/3/11	REVISED PER REDLINES
8.	2/7/11	REVISED PER REDLINES
7.	2/3/11	REVISED PER REDLINES
NO.	DATE	DESCRIPTION

RECEIVED
MAY 2 2011
Town of Bethlehem
Planning Board



PLANNING BOARD TOWN OF BETHLEHEM ALBANY COUNTY, NEW YORK	SITE NAME: ESCO TOWER DELMAR-VAN DYKE ROAD
This Site Plan Approved Date May 12, 2011 Signature [Signature] Title CHAIRMAN	SITE NUMBER: A-04-010
	SITE ADDRESS: 75 VAN DYKE ROAD DELMAR, NEW YORK 12054
	SITE TYPE: RAW LAND

SHEET TITLE: FENCE DETAILS	
DRAWING #: Z6	REVISION: 12