

SEE SURVEY AND MAP MADE BY EDWARD
BOUTELLE PLS DATED MAY 10, 1985.


DELAWARE AVENUE
(NYS ROUTE 443)

SYMBOL	QUANTITY	BOTANICAL & COMMON NAME	HEIGHT	REMARKS
	1	EASTERN REDBUD (GERGISC CANADENSIS)	3' CAL.	
	10	OLD GOLD JUNIPER (JUNIPERUS CHINEENSIS)	2' HIGH	

NOTES

- TAX MAP NO. 85.16-4-2

-DEED 2778 PAGE 469

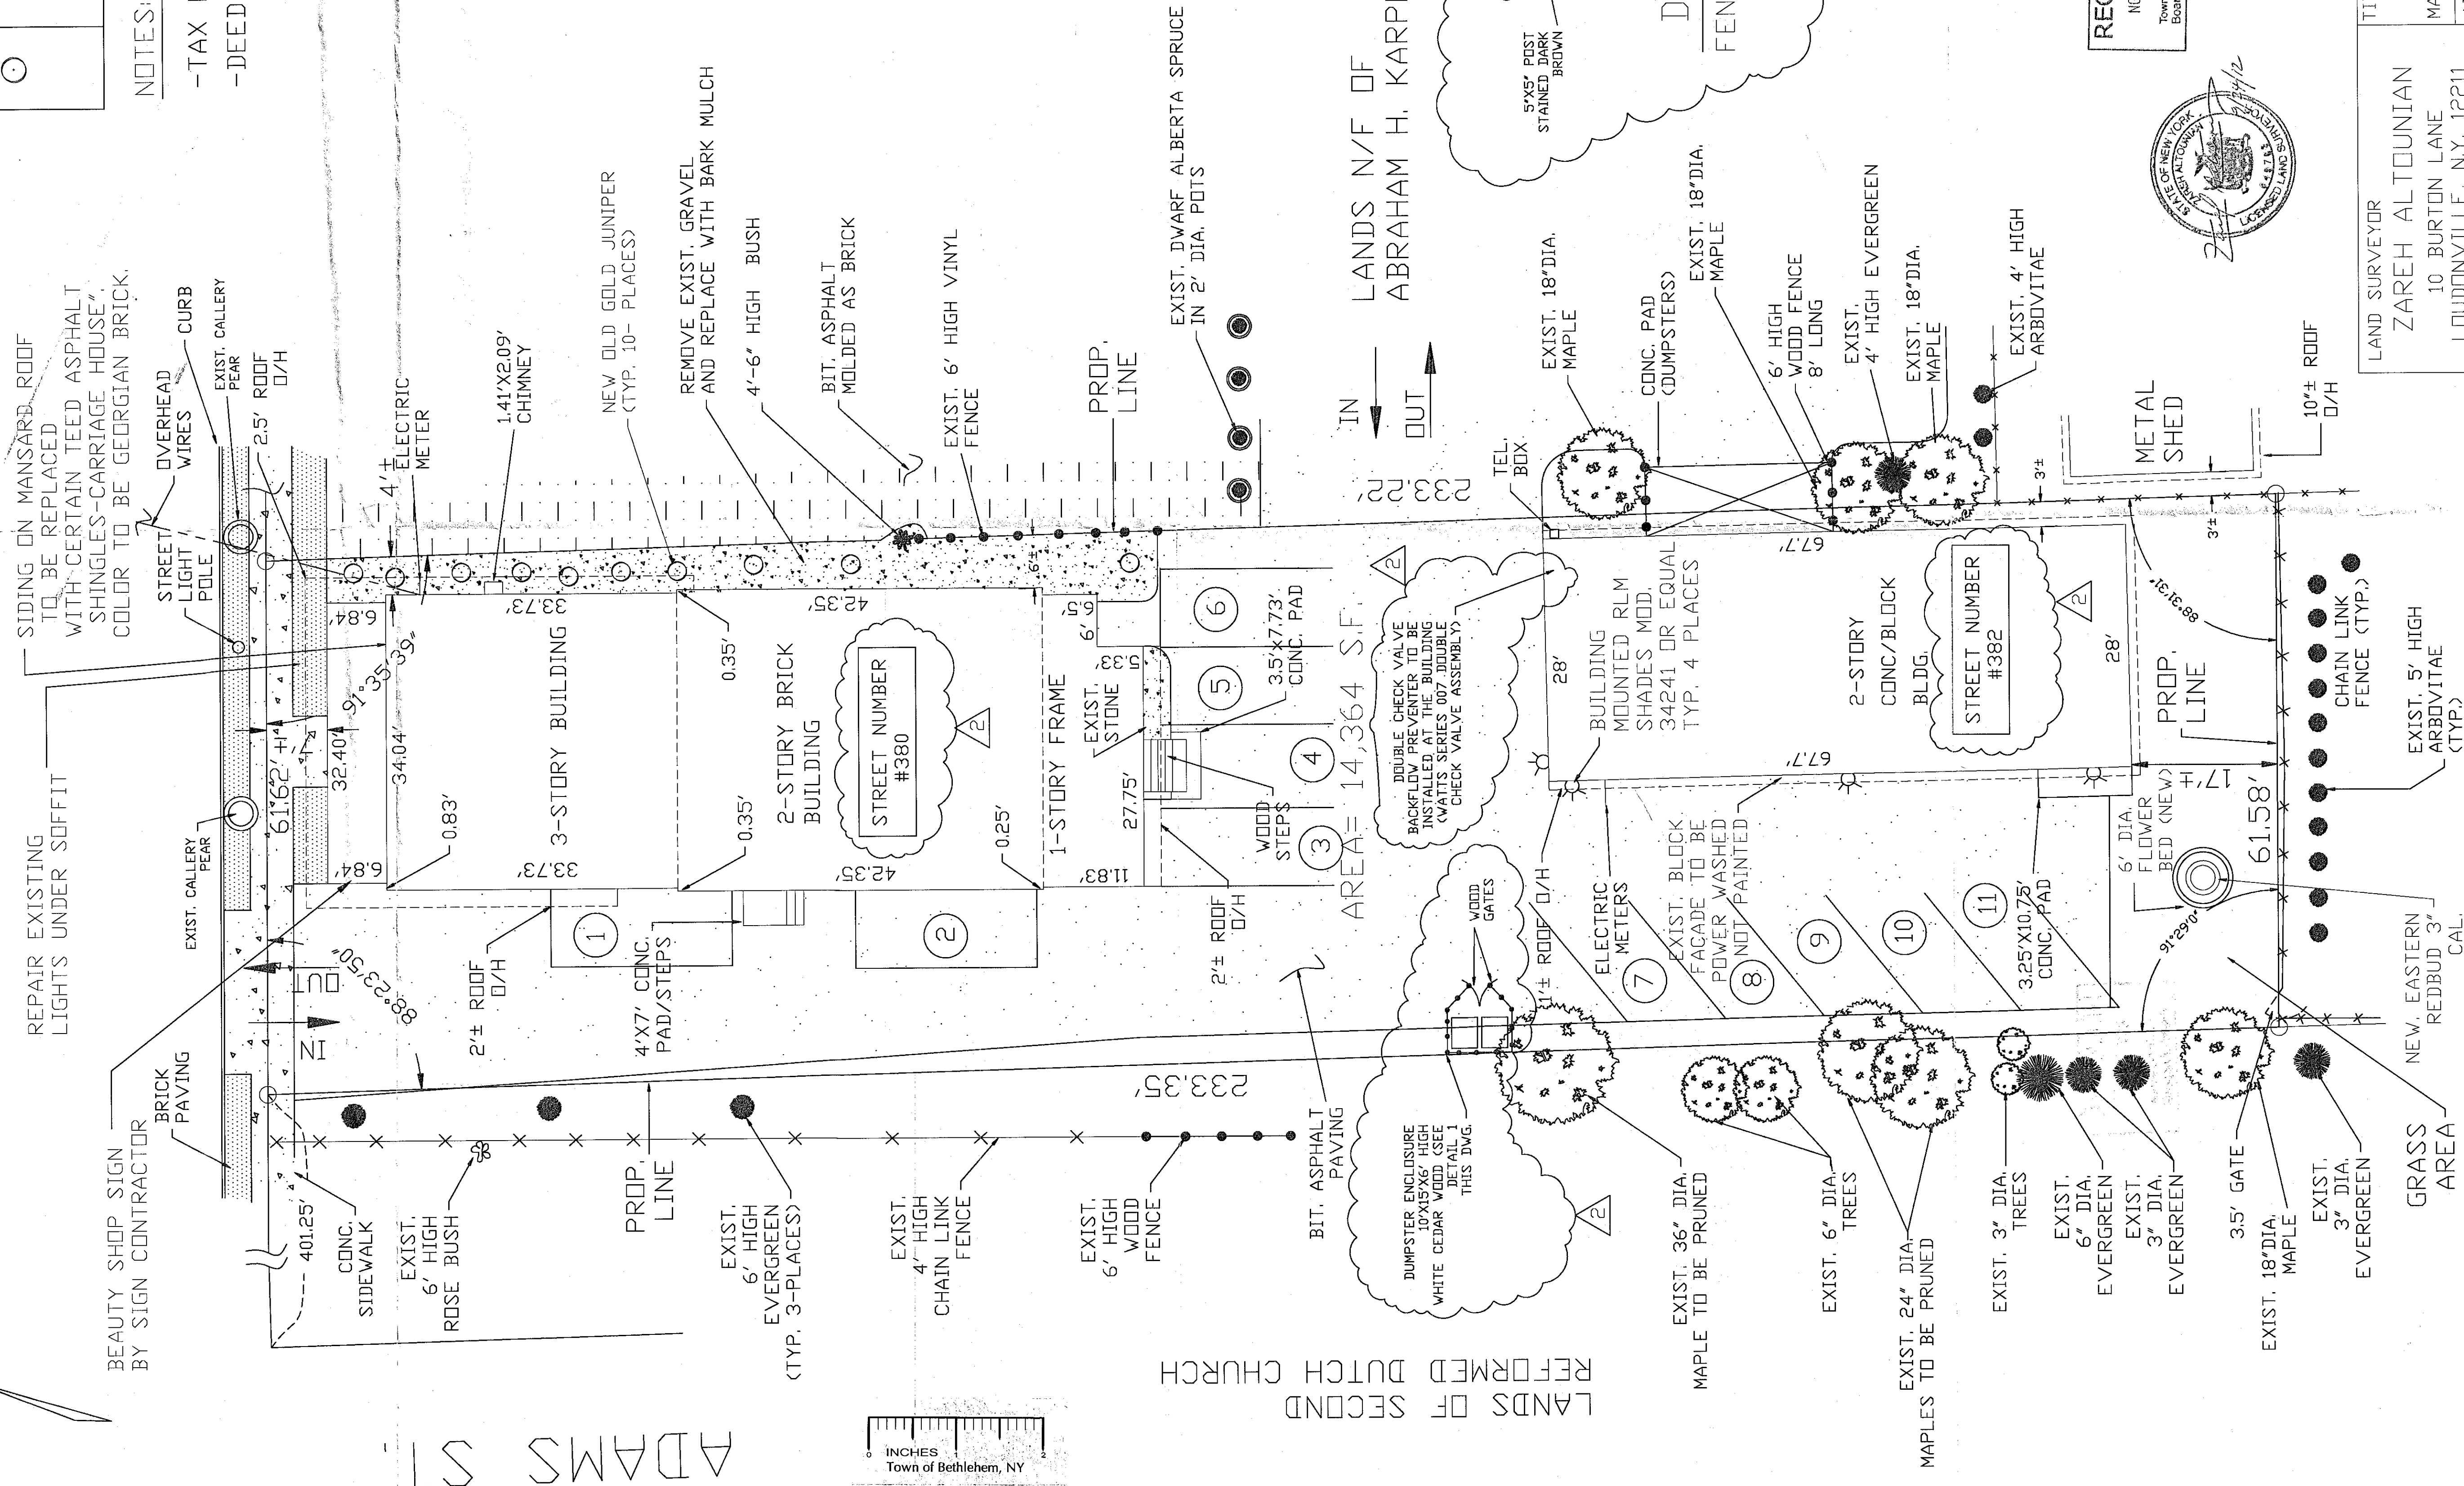

LANDS N/F OF
GWENDOLEN T. ADAMS

REV. 2	DATE 9-24-12
REV. 1	DATE 8-20-12

LAND SURVEYOR ZAREH ALTOUNIAN 10 BURTON LANE LOUDONVILLE, N.Y. 12211	TITLE SITE PLAN			
DRAWN BY KEN REILLY	MADE FOR	IPEK PROPERTIES, LLC		
	ADDRESS	380-382 DELAWARE AVENUE		
SURVEY PARTY CHIEF ANTONIO TRIMARCHI TELEPHONE & FAX NUMBER (518) 869-4687	CITY/TOWN/VILLAGE	BETHLEHEM		COUNTY ALBANY
	SCALE 1' = 10'-0"	REV.	DATE	
		0	6-1-12	

RECEIVED
NOV 5 2012
Town of Bethlehem
Board of Appeals

PLANNING BOARD
TOWN OF BETHLEHEM
ALBANY COUNTY, NEW YORK

This Site Plan Approved.

Title Union Station SP-187
Date November 21, 2012

SPA 187