


5/22/2013
J:\36397178 Air Products Access Road Site Design\5.0 CAD\Re-Start 05-2012\36397178_sfile_pln_rev Out.dgn

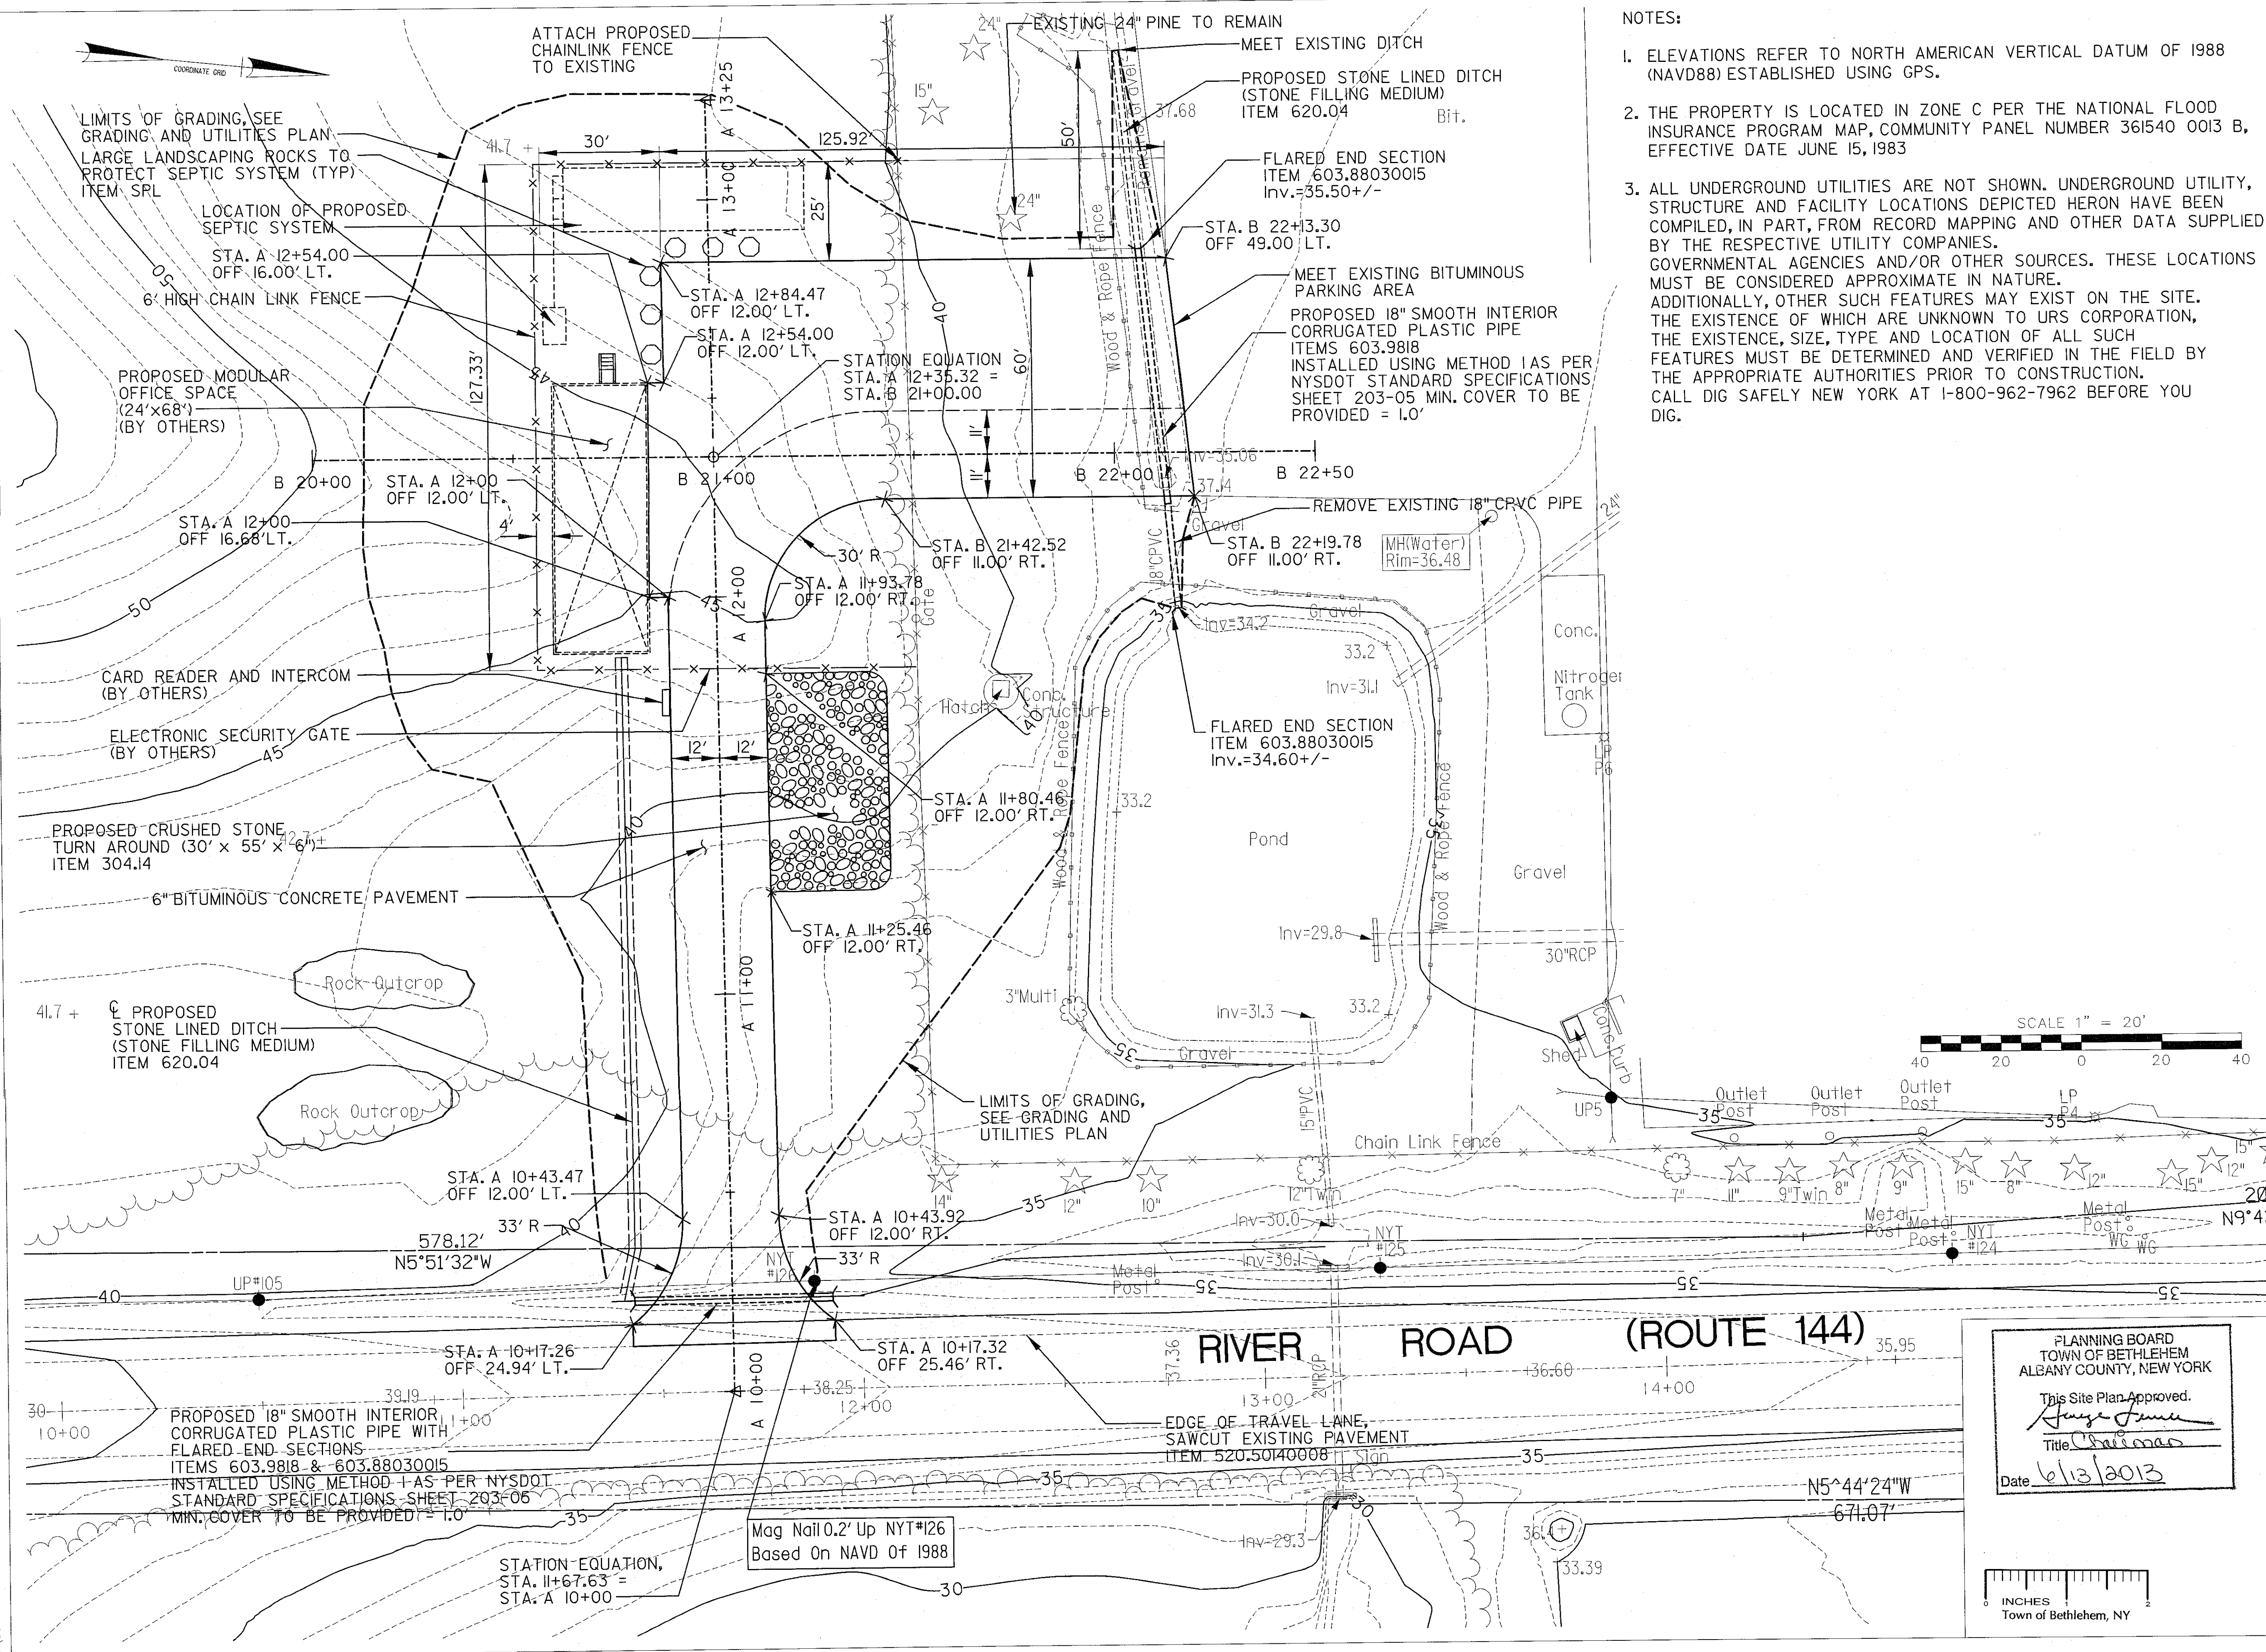

NOTES:


- ELEVATIONS REFER TO NORTH AMERICAN VERTICAL DATUM OF 1988 (NAVD88) ESTABLISHED USING GPS.
- THE PROPERTY IS LOCATED IN ZONE C PER THE NATIONAL FLOOD INSURANCE PROGRAM MAP, COMMUNITY PANEL NUMBER 361540 0013 B, EFFECTIVE DATE JUNE 15, 1983
- ALL UNDERGROUND UTILITIES ARE NOT SHOWN. UNDERGROUND UTILITY, STRUCTURE AND FACILITY LOCATIONS DEPICTED HEREON HAVE BEEN COMPILED, IN PART, FROM RECORD MAPPING AND OTHER DATA SUPPLIED BY THE RESPECTIVE UTILITY COMPANIES. GOVERNMENTAL AGENCIES AND/OR OTHER SOURCES. THESE LOCATIONS MUST BE CONSIDERED APPROXIMATE IN NATURE. ADDITIONALLY, OTHER SUCH FEATURES MAY EXIST ON THE SITE. THE EXISTENCE OF WHICH ARE UNKNOWN TO URS CORPORATION, THE EXISTENCE, SIZE, TYPE AND LOCATION OF ALL SUCH FEATURES MUST BE DETERMINED AND VERIFIED IN THE FIELD BY THE APPROPRIATE AUTHORITIES PRIOR TO CONSTRUCTION. CALL DIG SAFELY NEW YORK AT 1-800-962-7962 BEFORE YOU DIG.

AIR
PRODUCTS

URS

URS CORPORATION
3 CORPORATE DRIVE
SUITE 203
CLIFTON PARK, NY 12065
1-(518)-688-0015

PROFESSIONAL SEAL

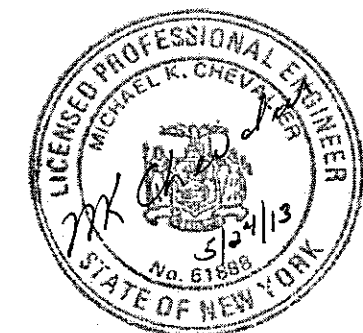

REVISIONS

PROJECT NO: 38397178

DRAWN BY: A.R.Z.

DESIGNED BY: A.R.Z.

CHECKED BY: M.K.C.

THE INFORMATION CONTAINED IN THIS SET OF DOCUMENTS IS PROPRIETARY BY NATURE. ANY USE OR DISCLOSURE OTHER THAN THAT WHICH RELATES TO THIS PROJECT IS STRICTLY PROHIBITED.

PROPOSED ENTRANCE AND PARKING IMPROVEMENTS GLENMONT, N.Y.

461 RIVER ROAD (ROUTE 144)
GLENMONT, NEW YORK

SITE PLAN

SCALE: 1" = 20'

DATE: 5/22/2013

DRAWING 2 OF 13

SP-1